


- areas to be repointed

Replace Corner Boards

Replace
Gutter +
Down Spout

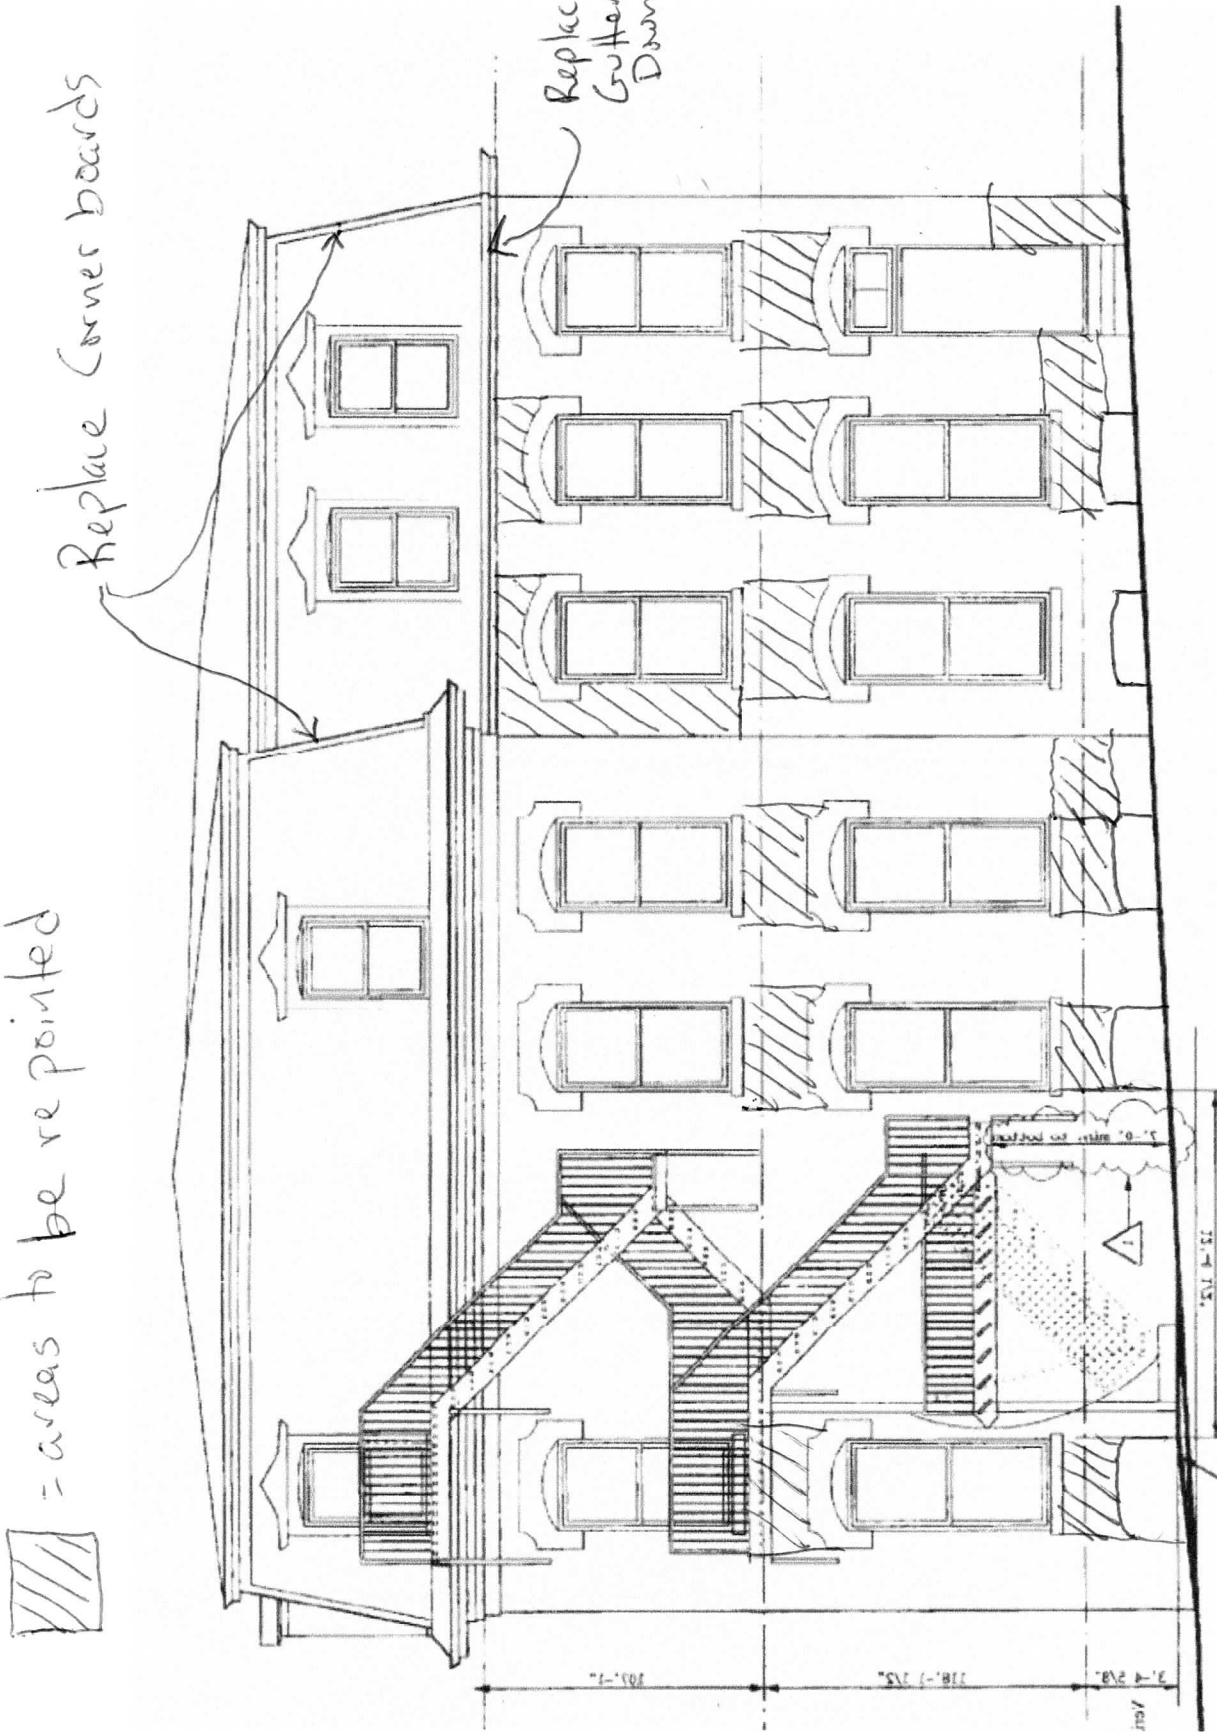


West Elevation
764-766 Congress St.

Replace ~~Corner~~ board

Replace Gutter + Down Spout



= areas to be re-pointed

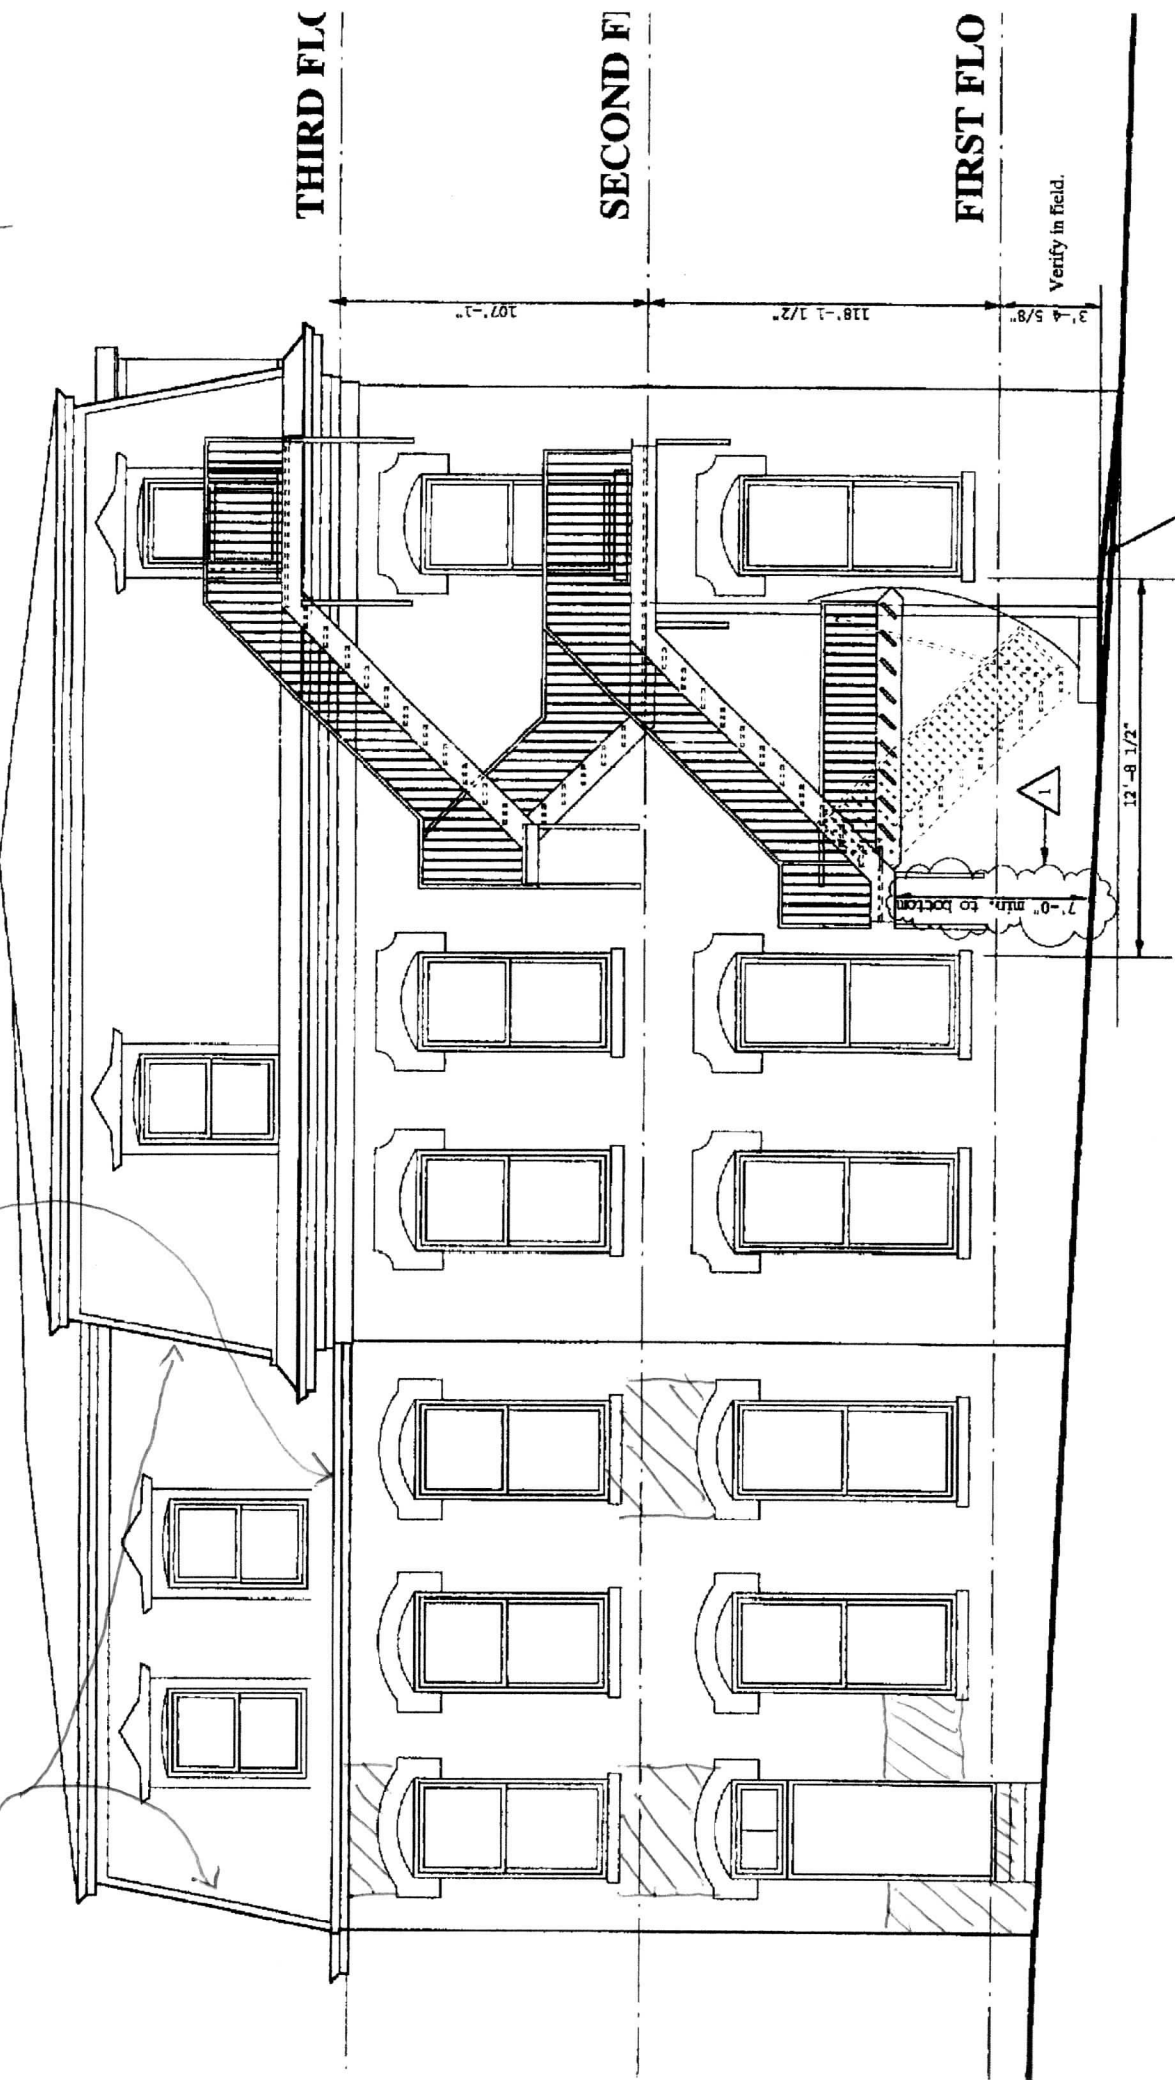

East Elevation
764-766 Congress St.