


● = New use or New construction; walls added in place of door
 = Wall removed and door added

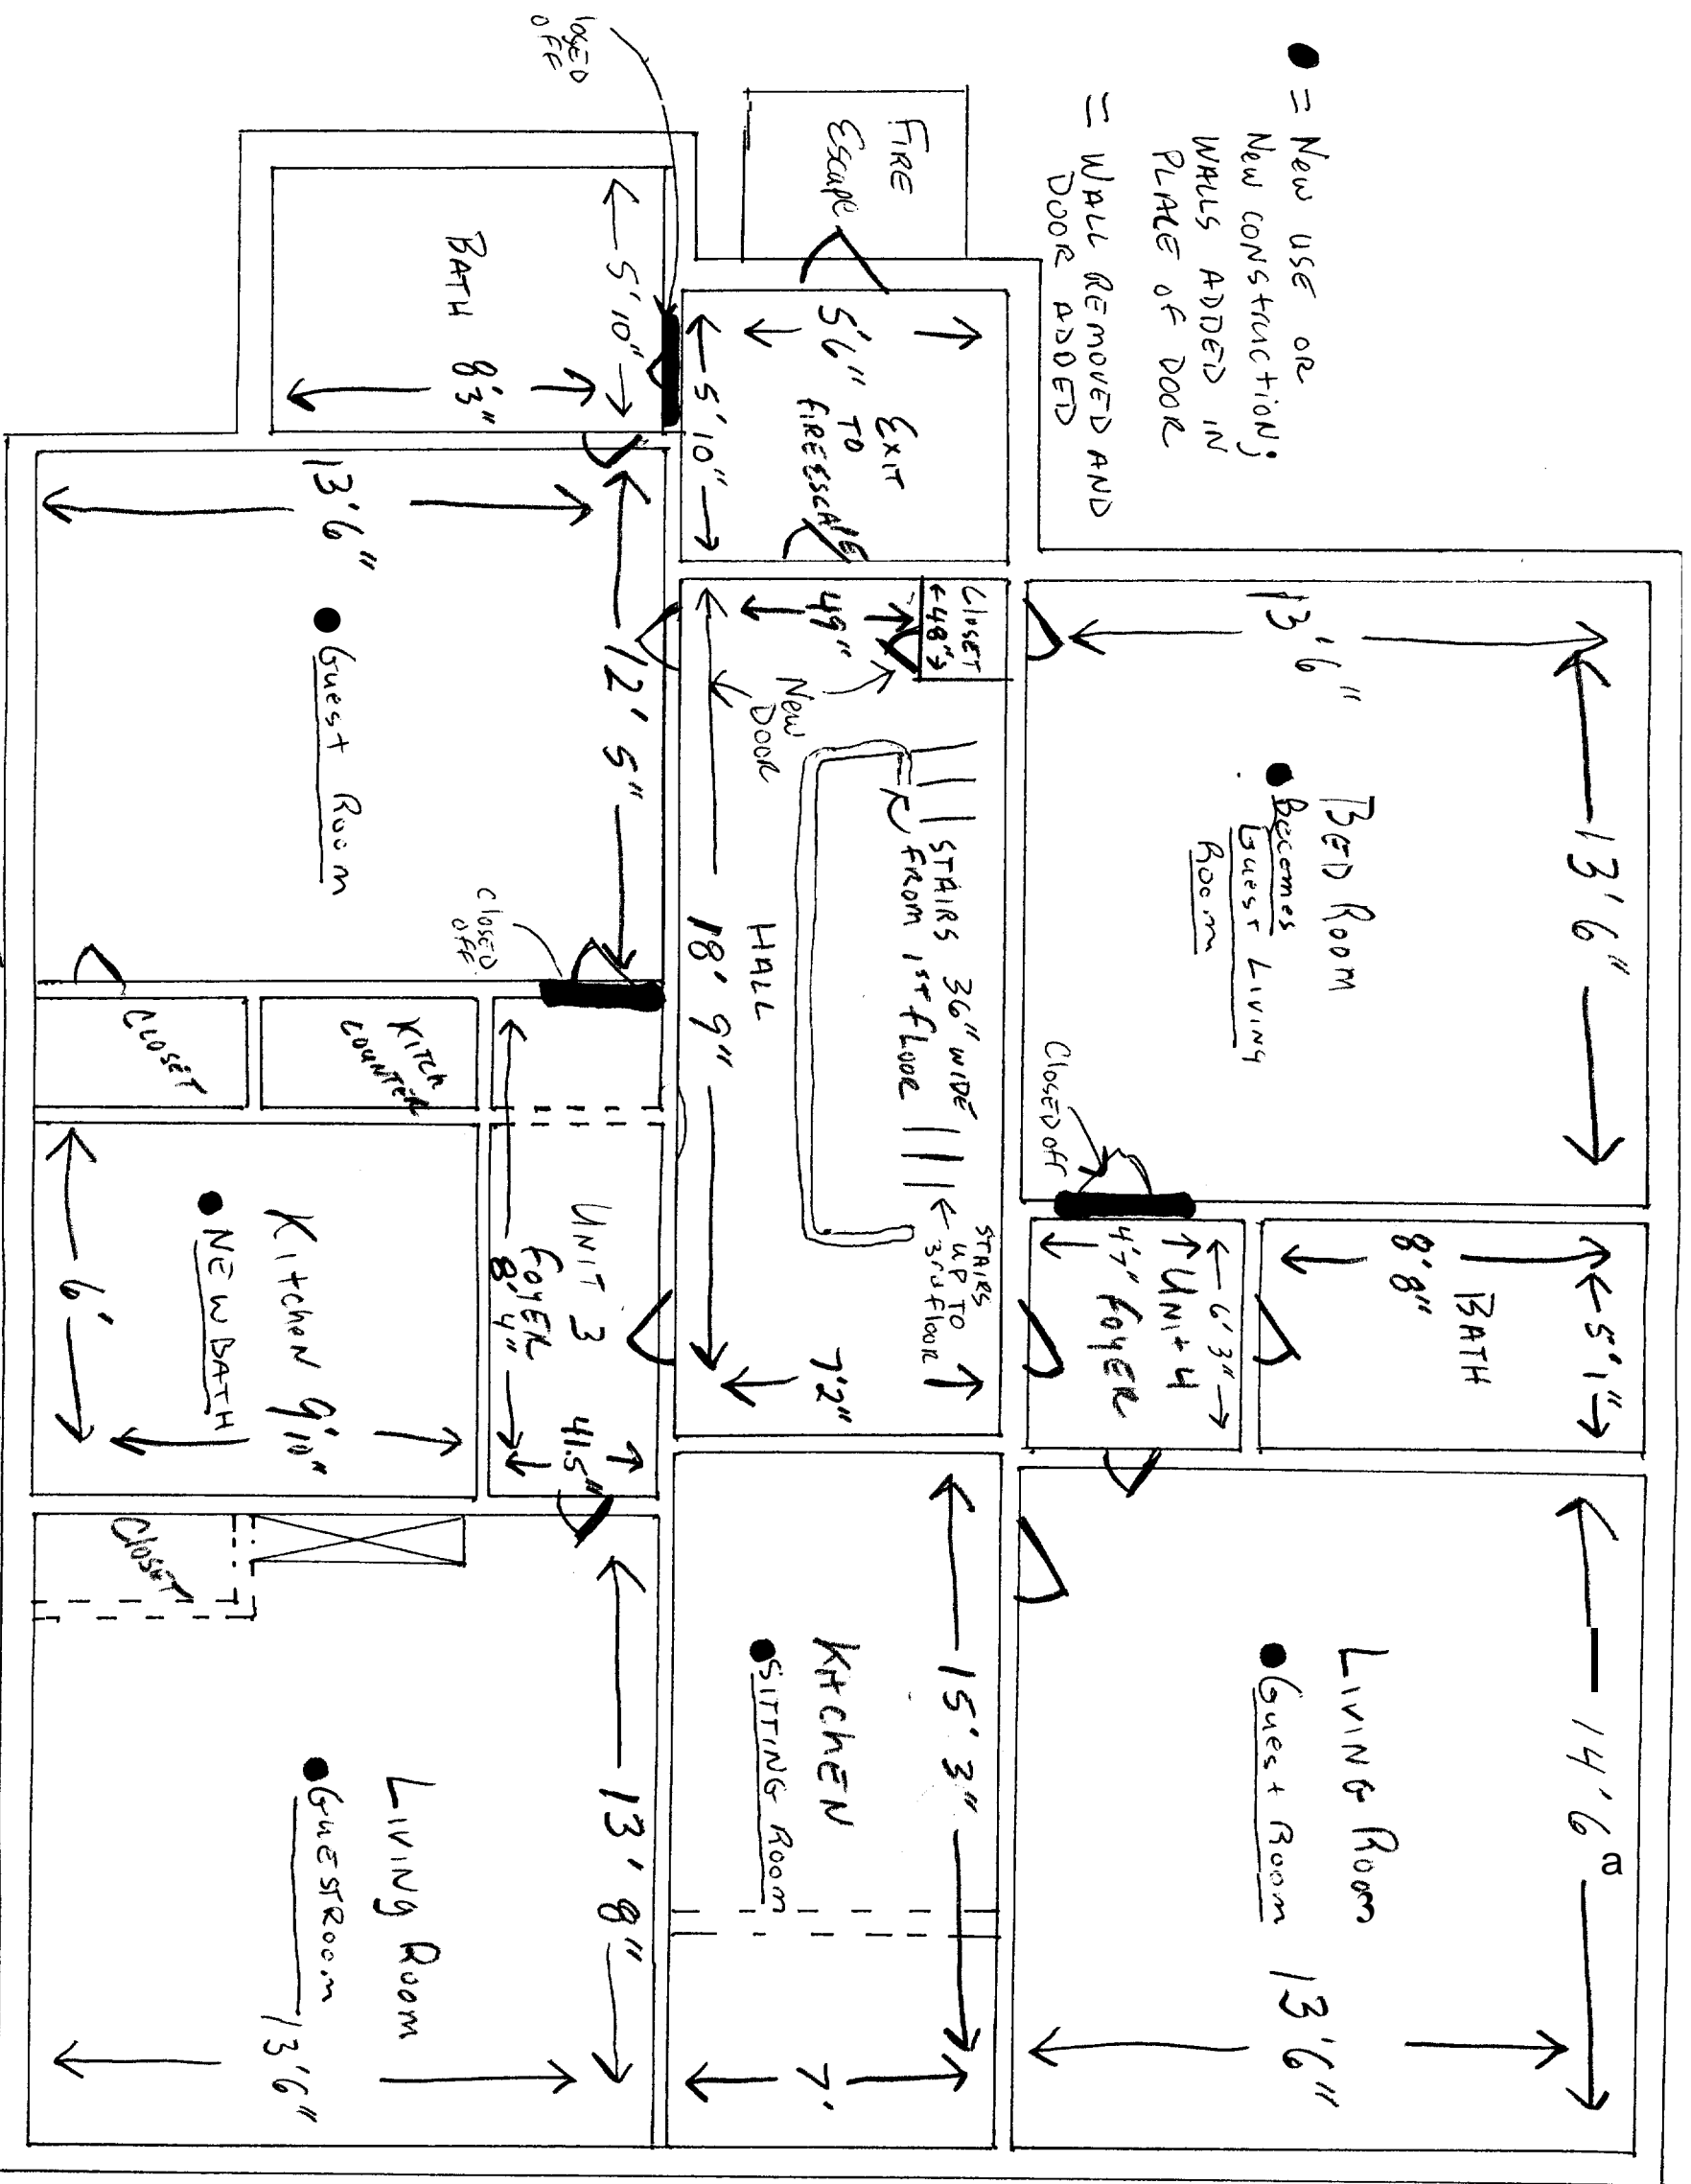


SECOND FLOOR
 1/4" = 1'-0"

FRONT OF BUILDING VAN GHTN STREET - 2ND FLOOR

● = New Use or
 RED = New Construction

yellow = Wall Removed

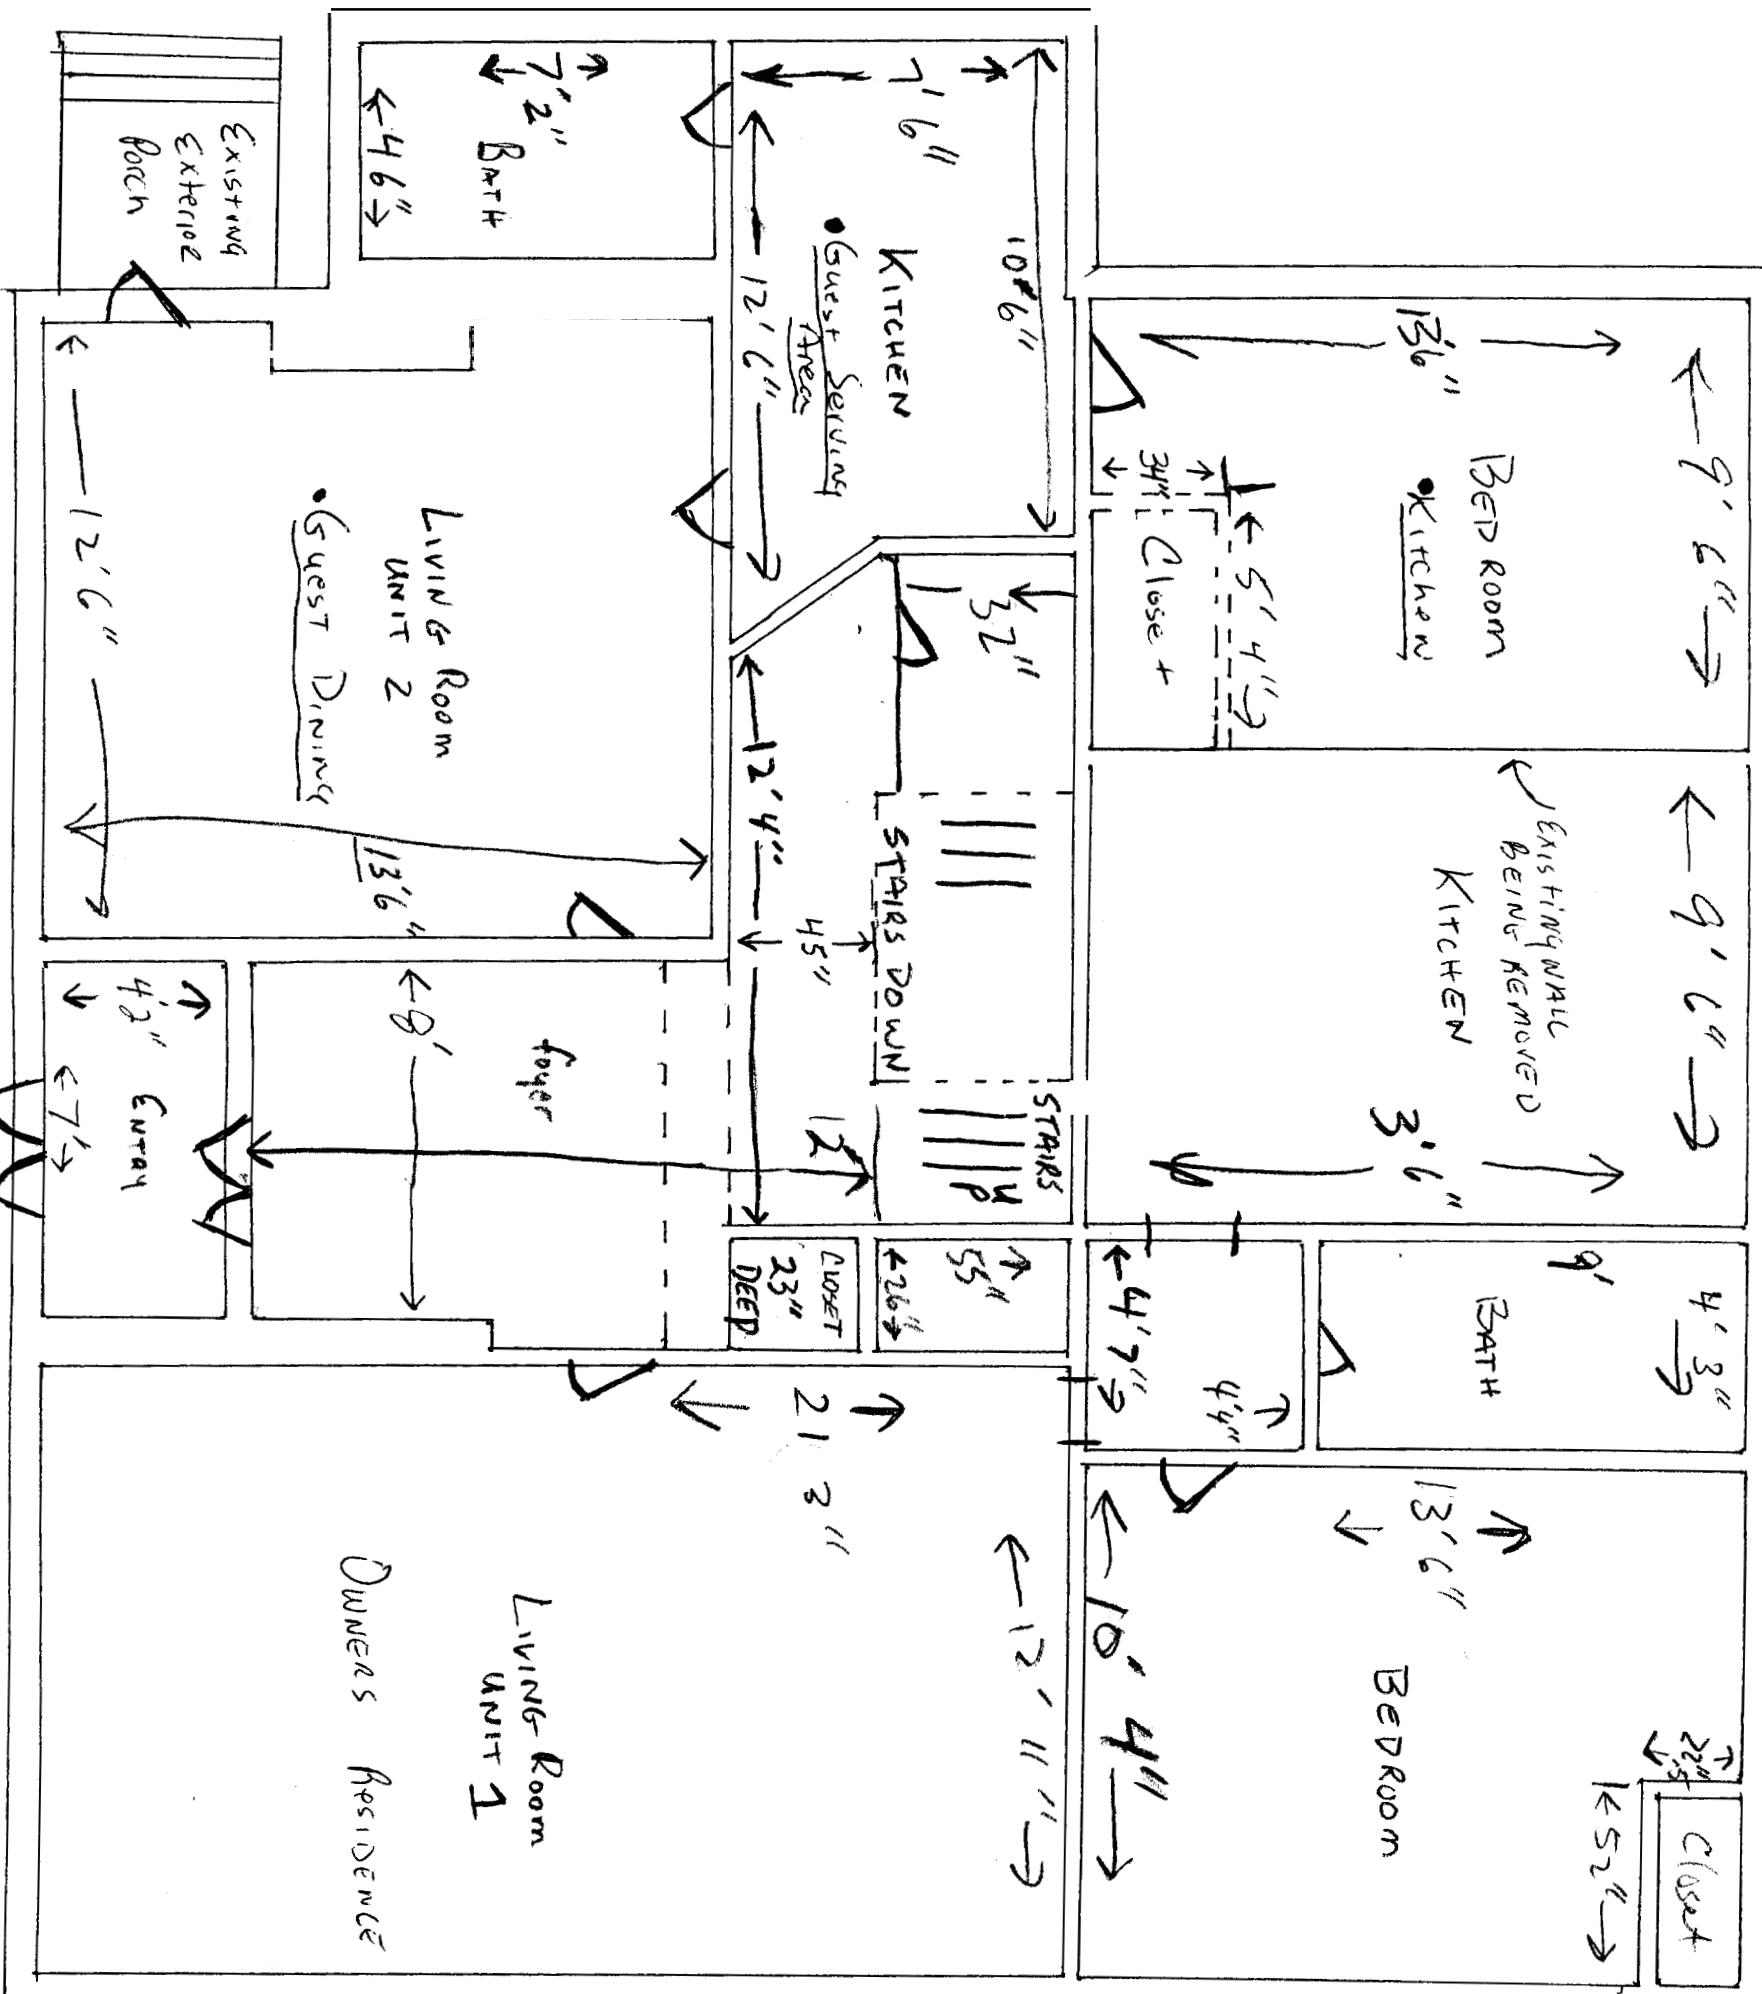


FRONT OF BUILDING
 VAUGHN ST
 1ST Floor

FIRST FLOOR
 1/4" = 1'-0"

1/4" = 1'-0"

= New Wall or New Construction, Walls Added in Place of Door
= Wall Removed and Door Added

FIRE ESCAPE PLATFORM

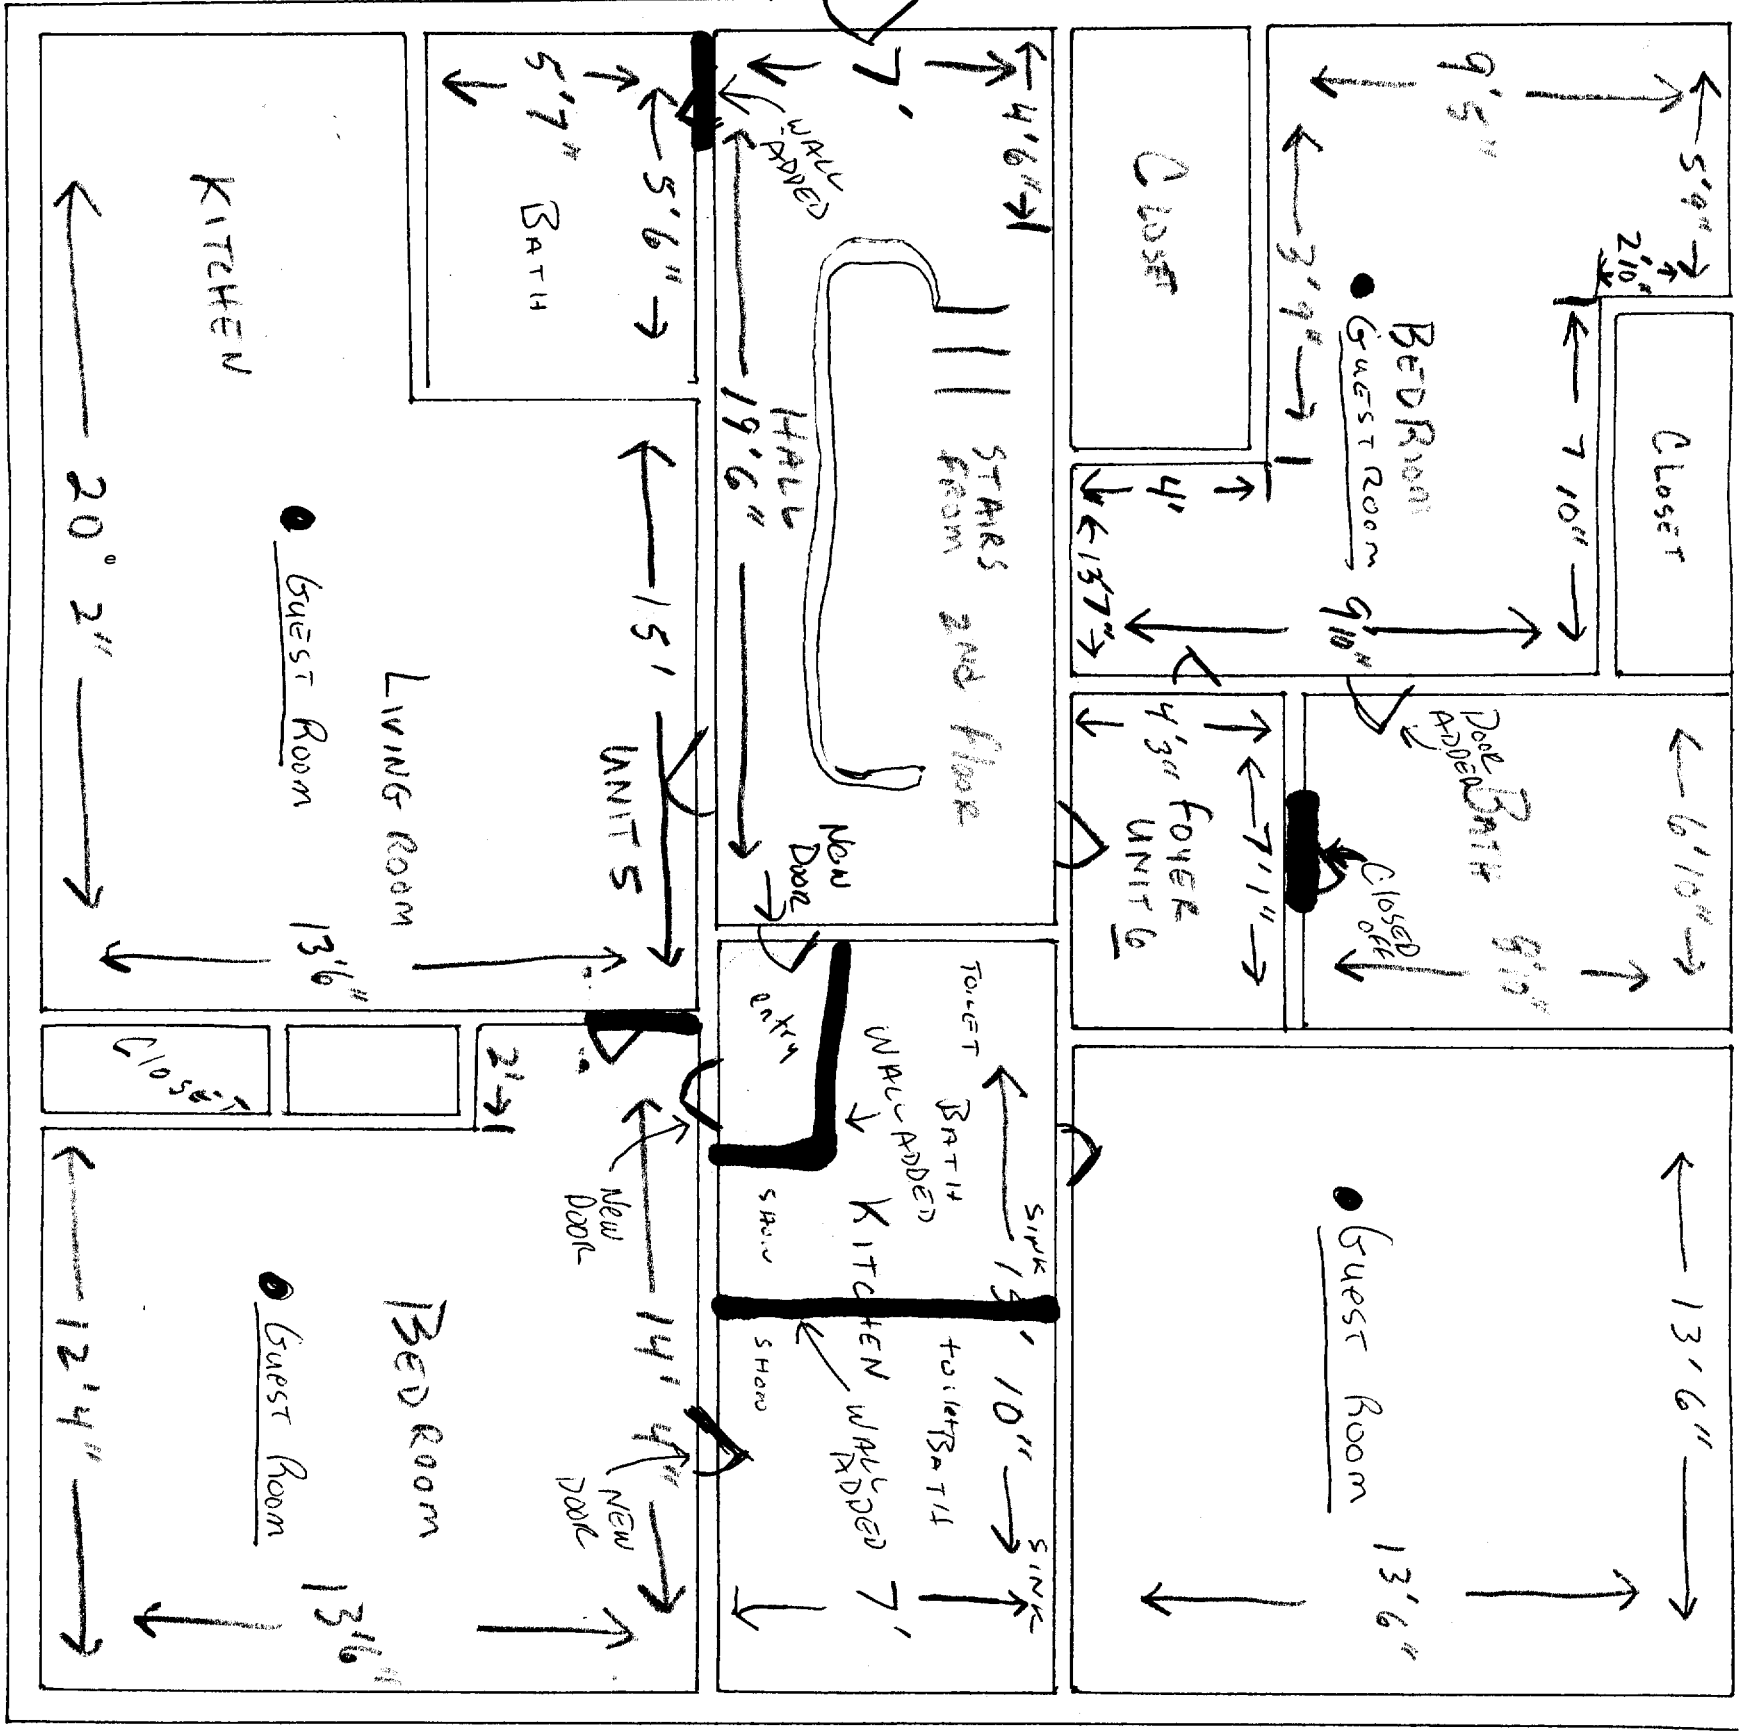

THIRD FLOOR
1/4" = 1'-0"

FRONT OF BUILDING - 3rd Floor
VAUGHN ST