



TANDEM BAKERY - DECK
742 Congress Street
Portland, ME 04101

02/05/2018

EXISTING CONDITIONS

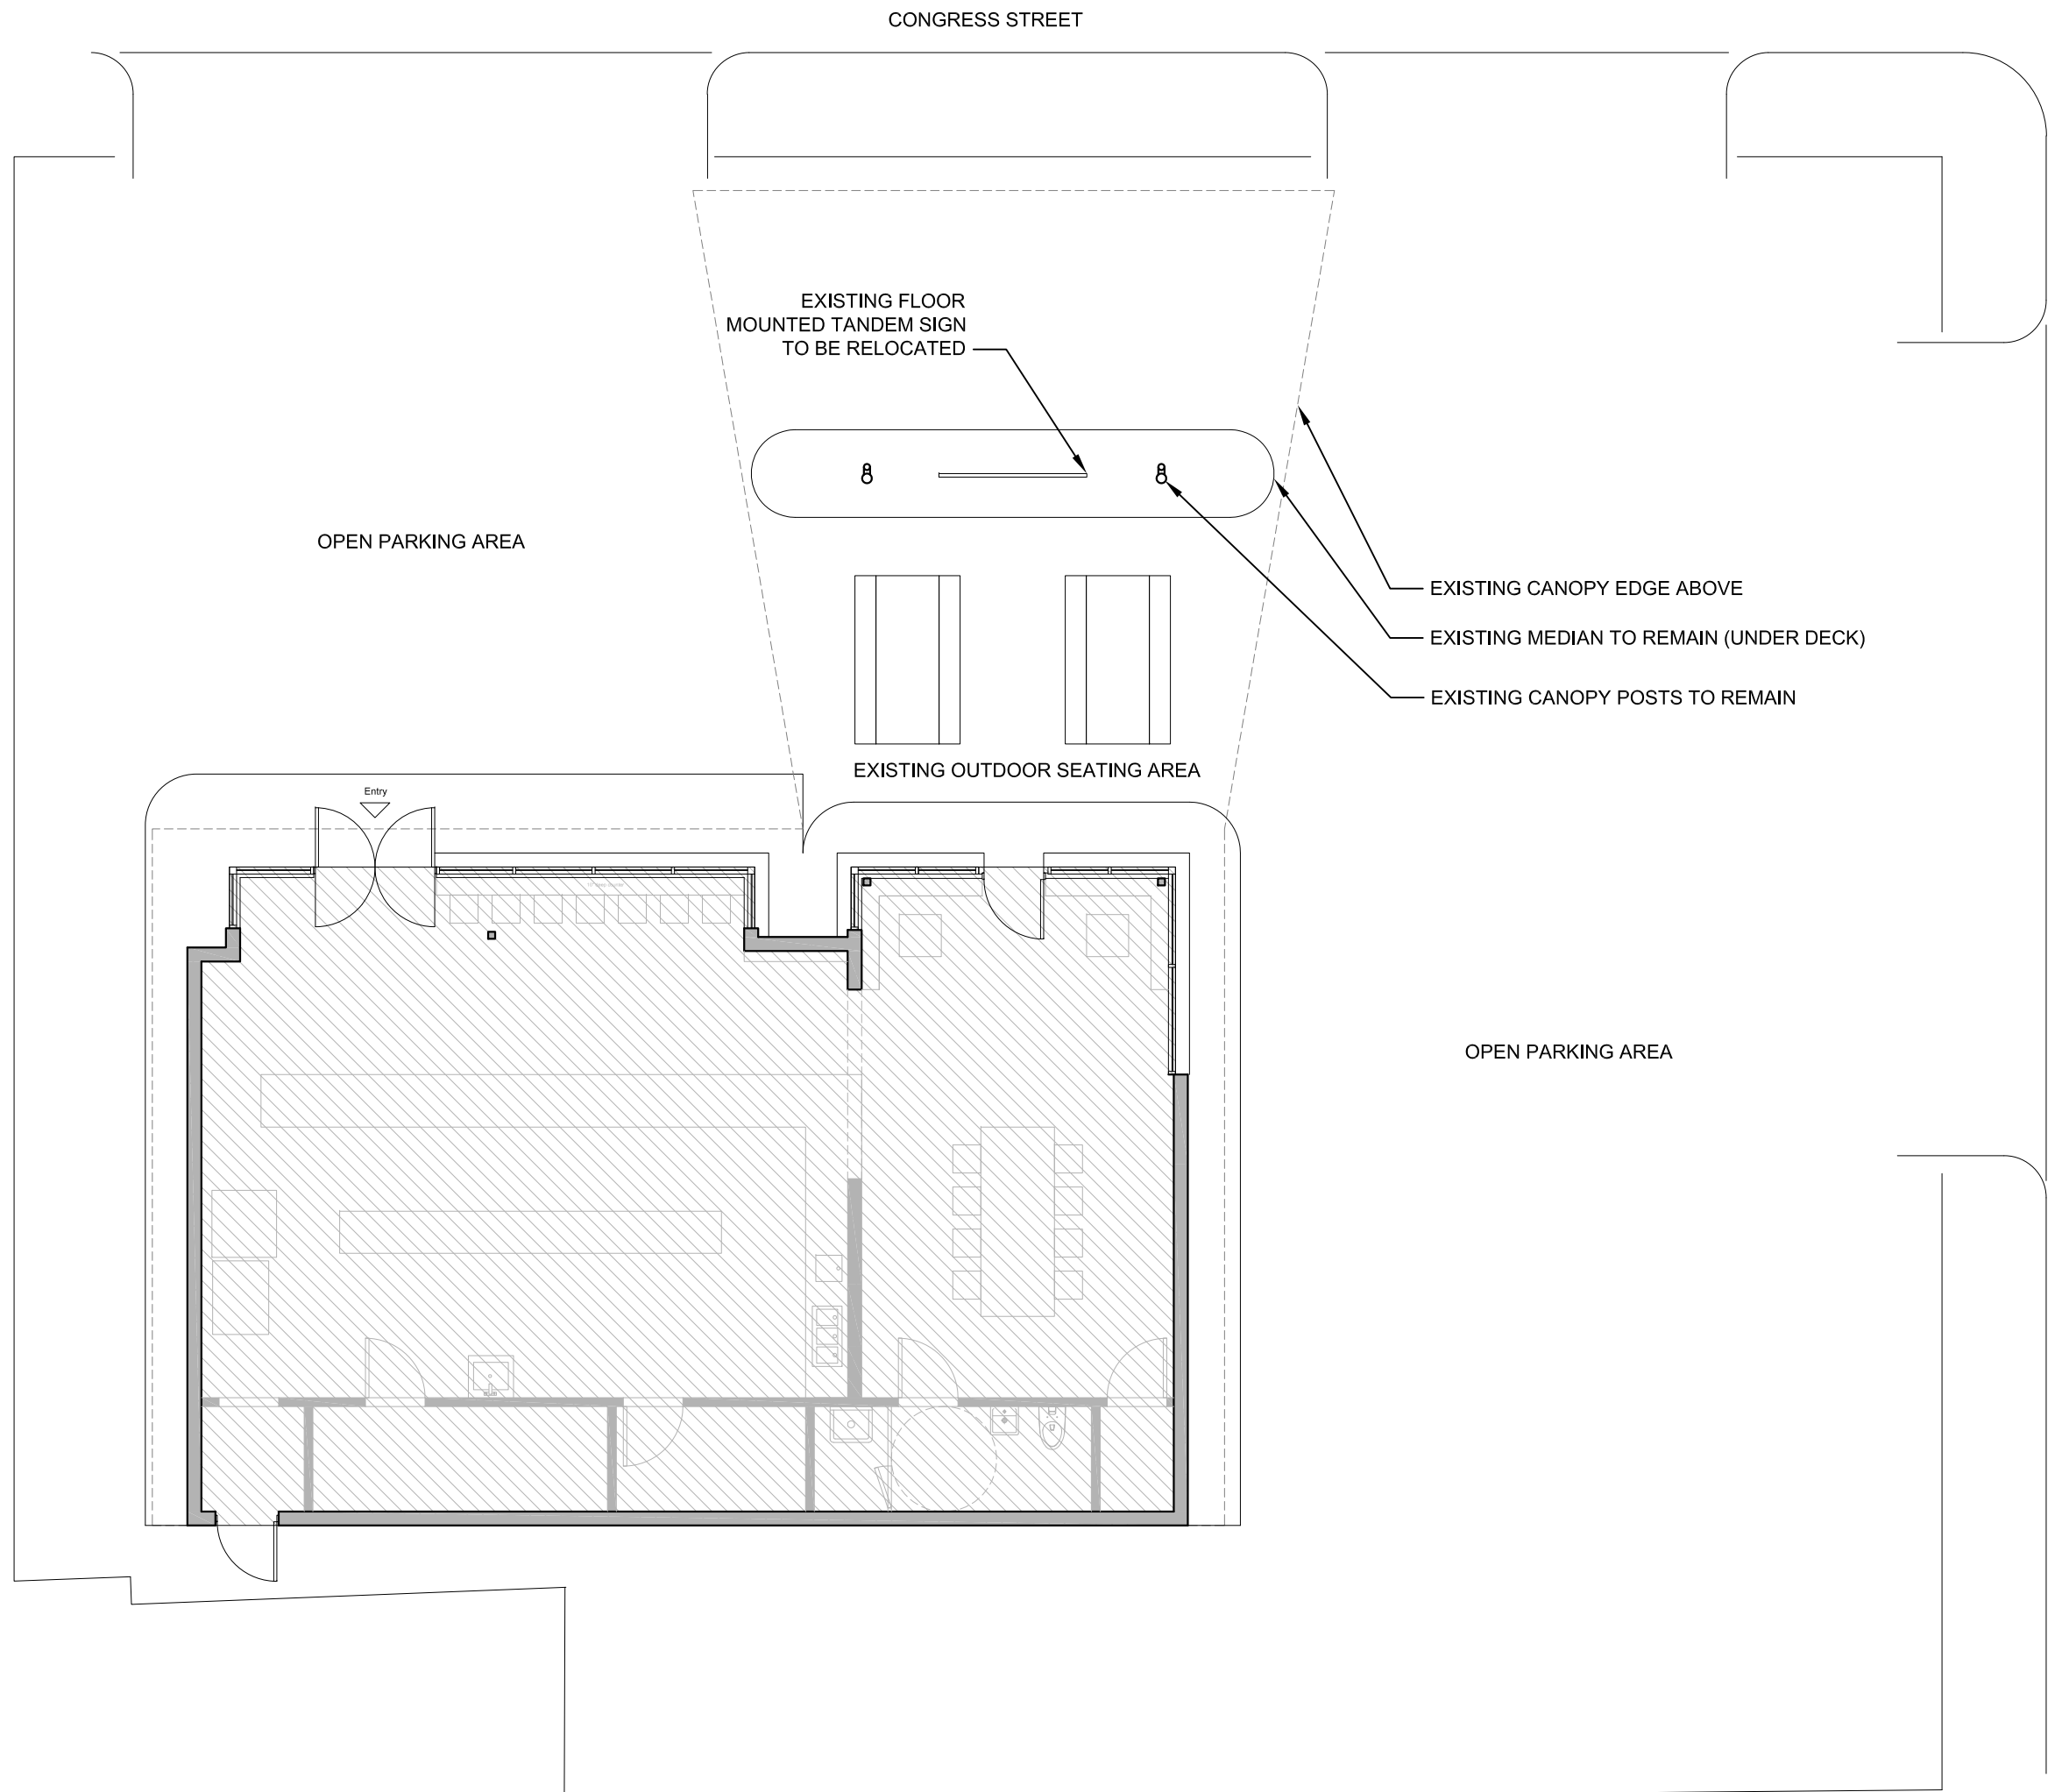

INTERIOR SPACE NOT IN SCOPE

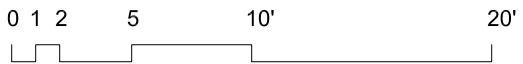


SCALE 1/8" = 1'-0"
11X17 FORMAT

TANDEM BAKERY - DECK
742 Congress Street
Portland, ME 04101

02/05/2018


**PROPOSED DECK
PLAN - REVISED**

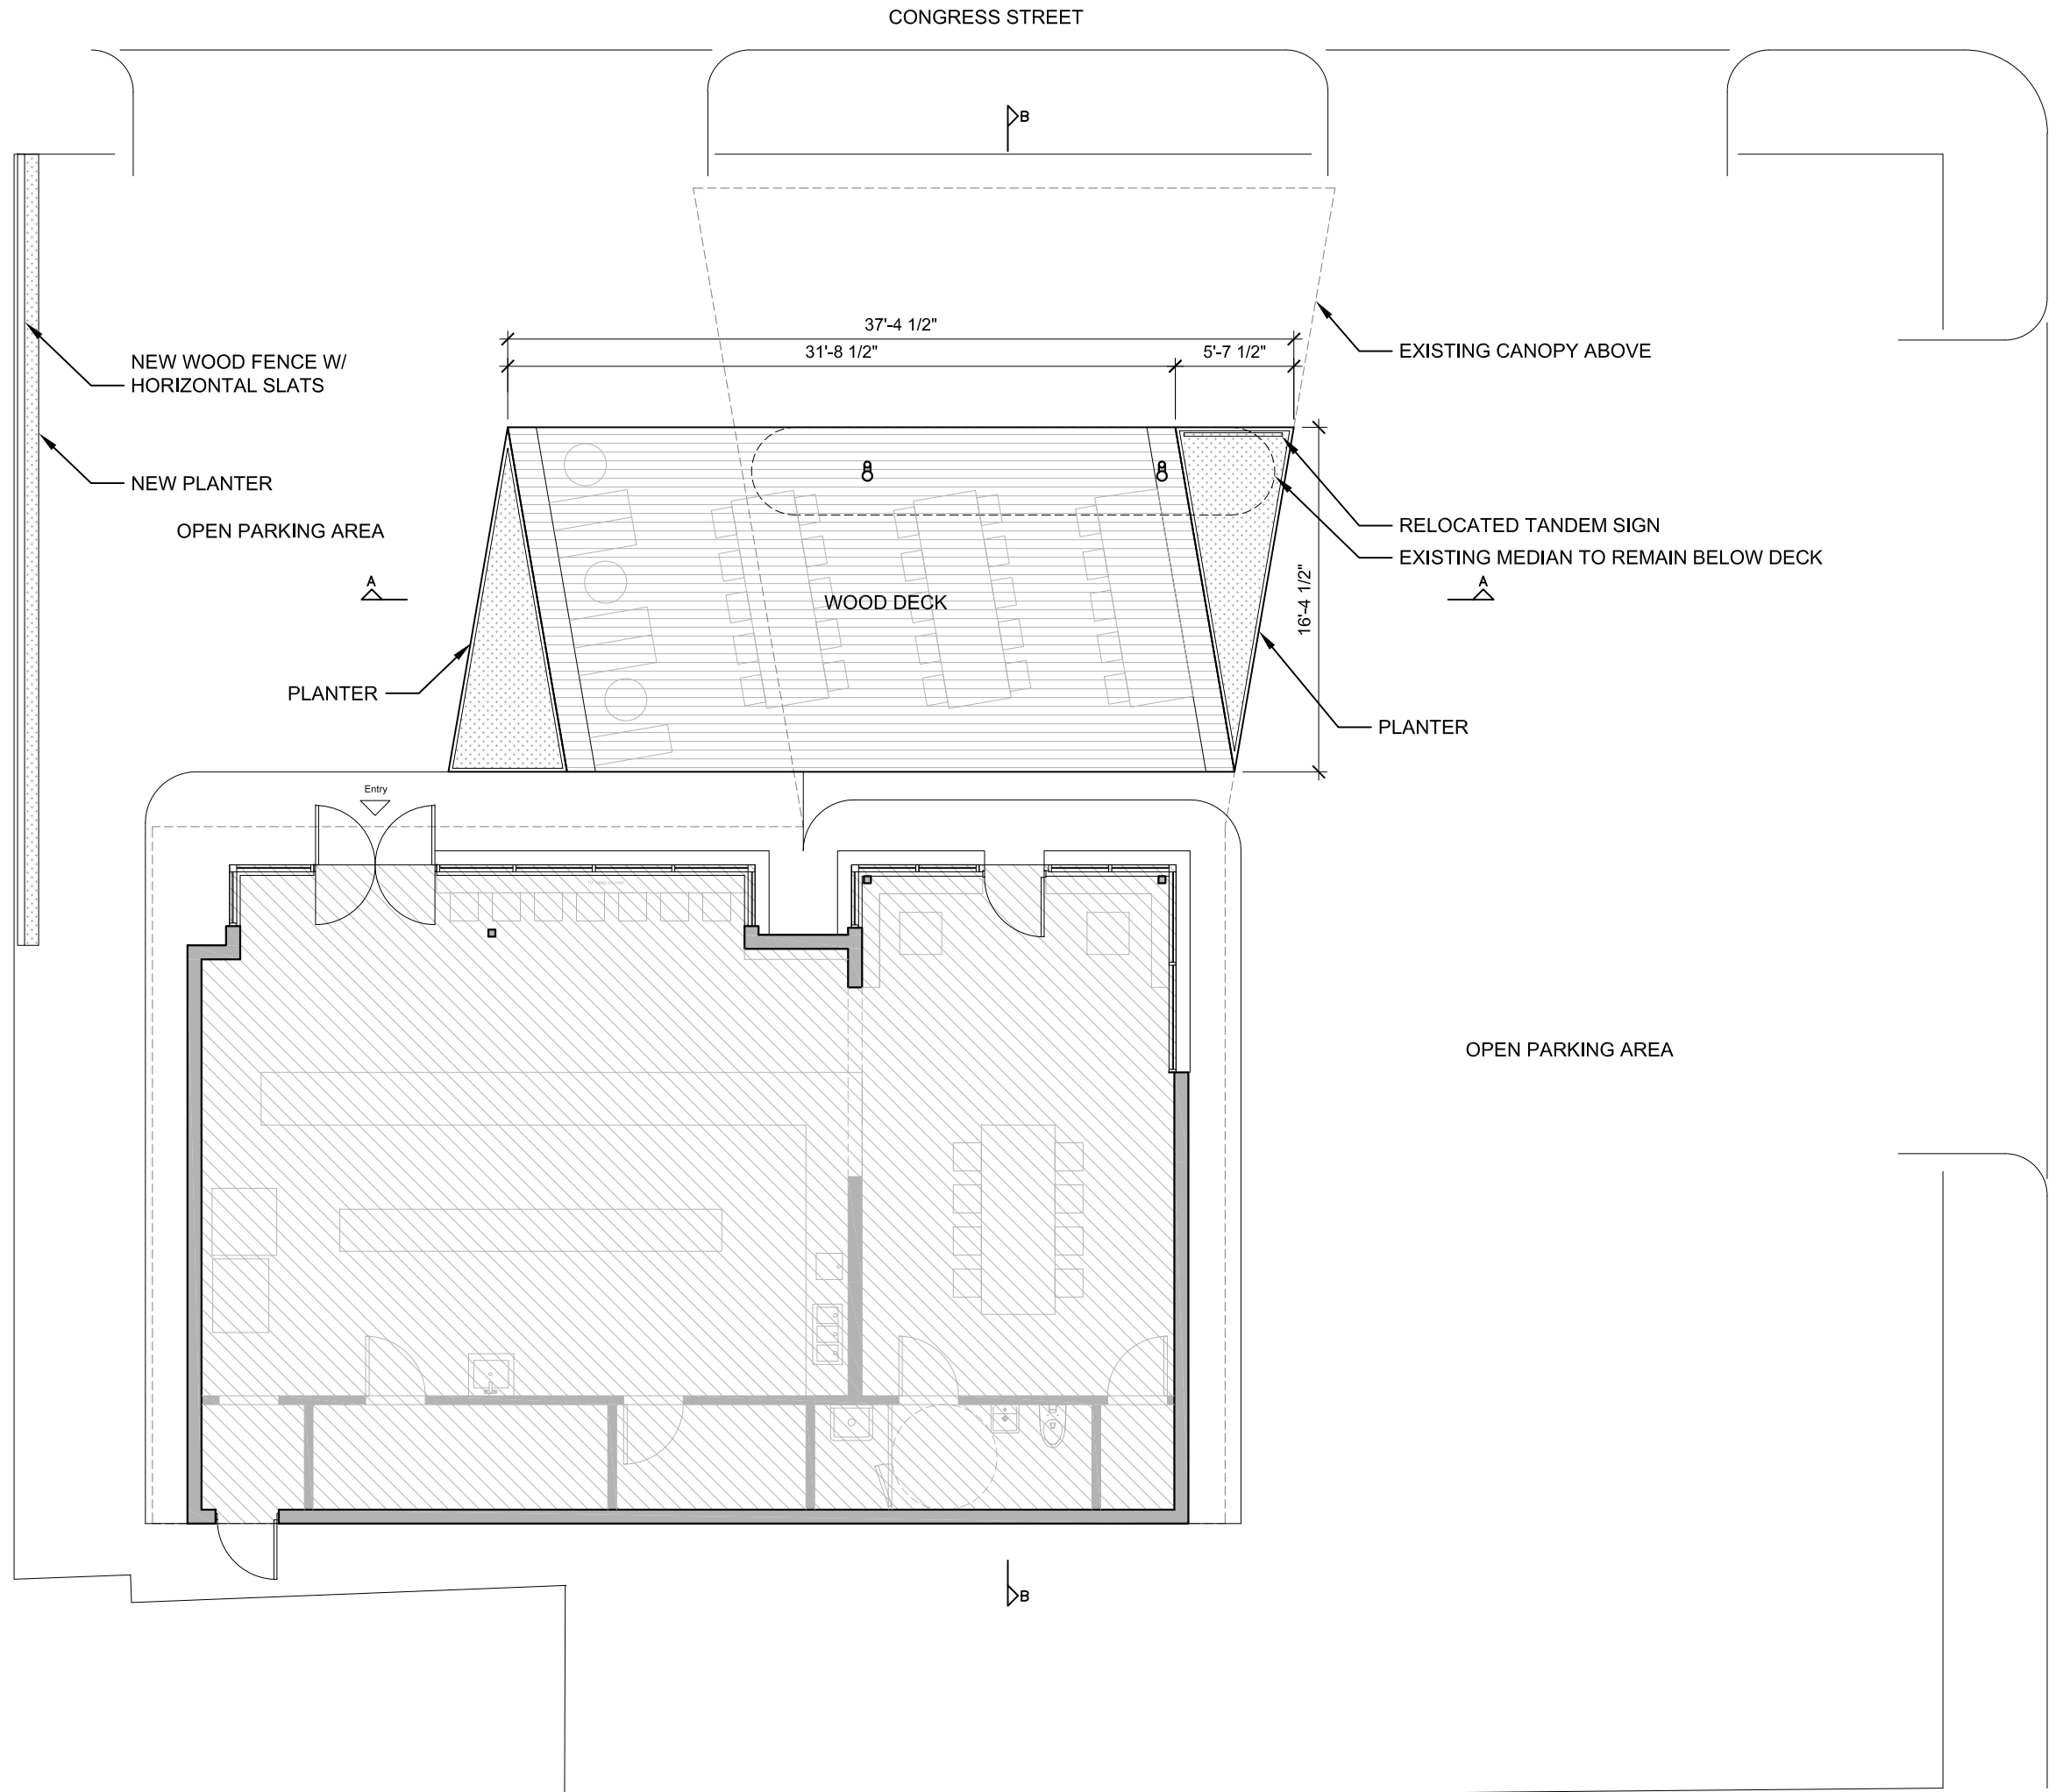


TANDEM BAKERY - DECK
742 Congress Street
Portland, ME 04101

02/05/2018


**PROPOSED DECK - REVISED
SECTIONS & ELEVATION**

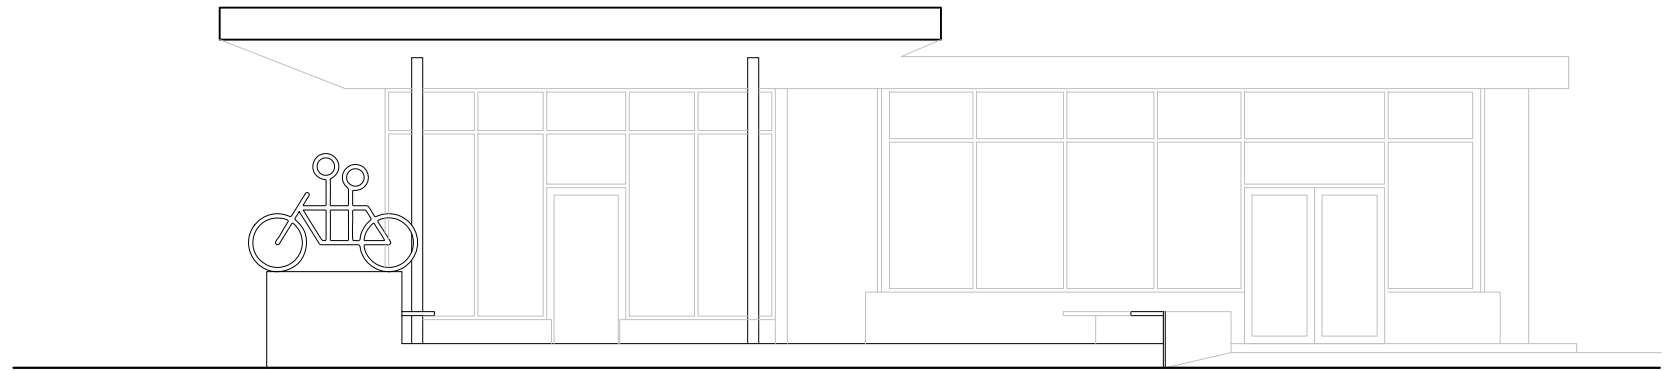

ELEVATION CONGRESS ST.

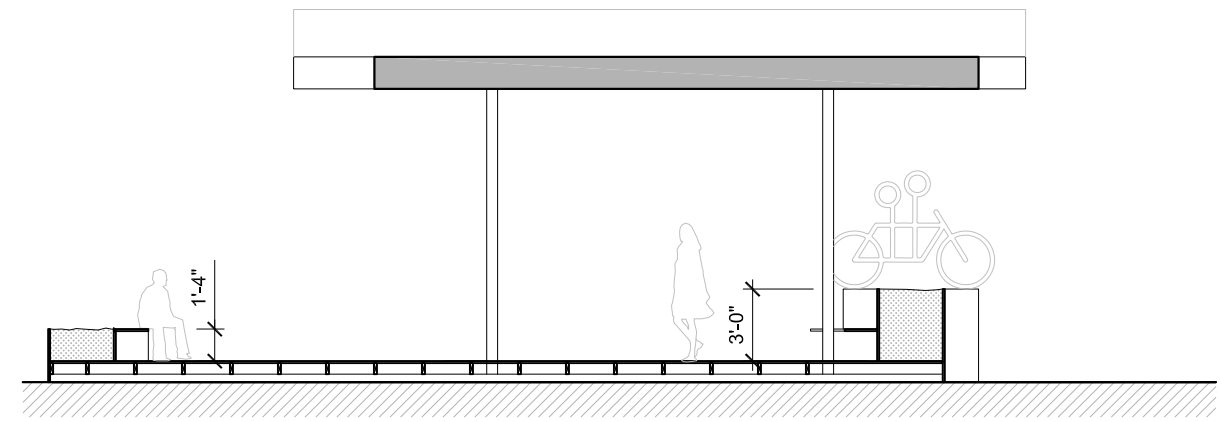


SECTION A-A

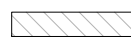 INTERIOR SPACE NOT IN SCOPE



0 1 2 5 10' 20'

SCALE 1/8" = 1'-0"
11X17 FORMAT

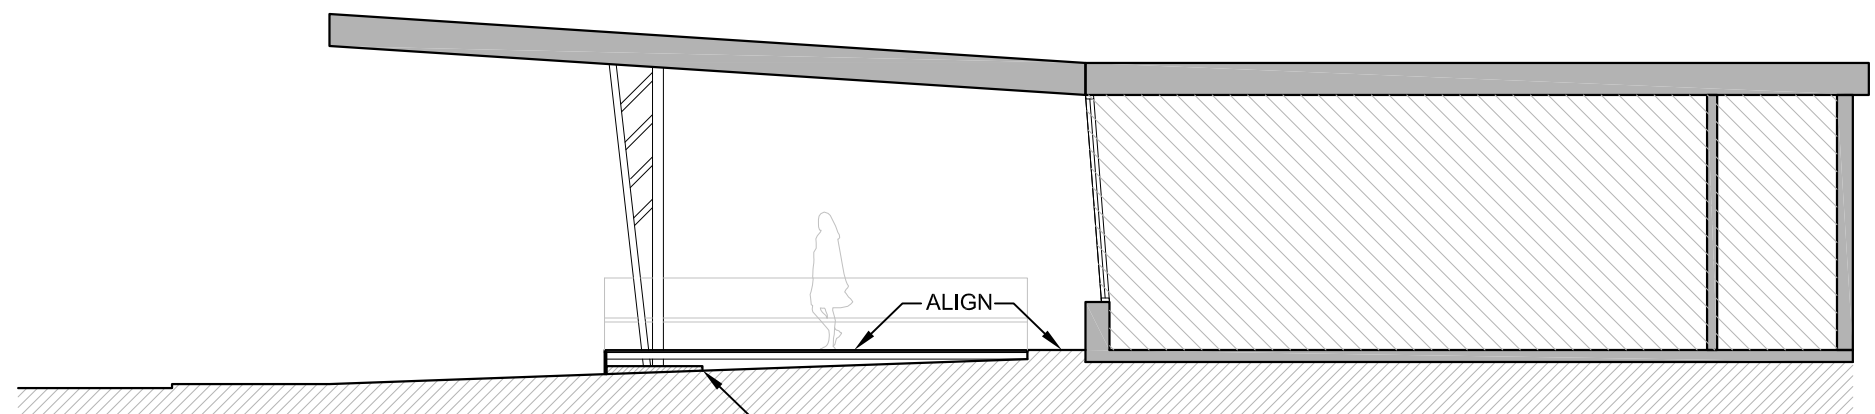

SECTION B-B

TANDEM BAKERY - DECK
742 Congress Street
Portland, ME 04101

02/05/2018

**PROPOSED DECK - REVISED
IMAGES WITH DECK FOOTPRINT**

