



project name

Butler Pays
pine st.
state st.
portland, me.

Approved for Historic Preservation
Certificate of Appropriateness
Date: 12/11/14

avesta housing

goduti/thomas architects

44 oak st.

portland, maine 04101

ph. 207-775-3184


fax 207-774-0846



West Street Elevation
(mirror for pine street elevation)



Elevation at intersection
Existing conditions

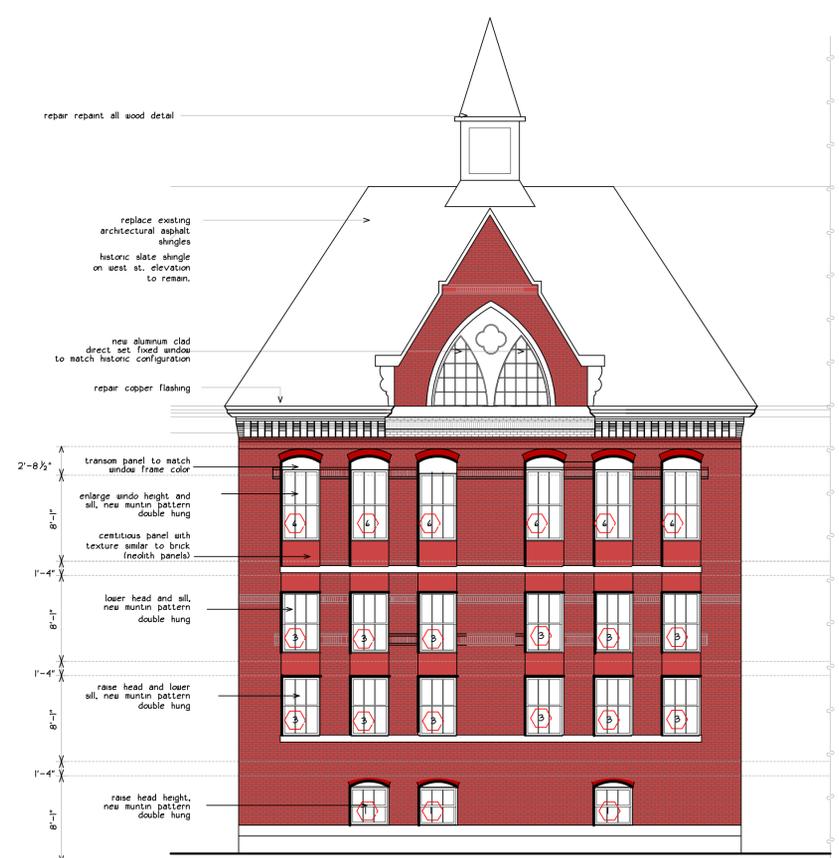


Elevation at intersection
of Pine and West St.
proposed

revisions

date
october 21, 2014

sheet title

butler
existing elevations

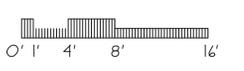

scale
1/8"=1'-0"

drawn by
MS

project number
brewer

sheet number

bA2.1