




unit 2-1  
Type 4a  
ADA

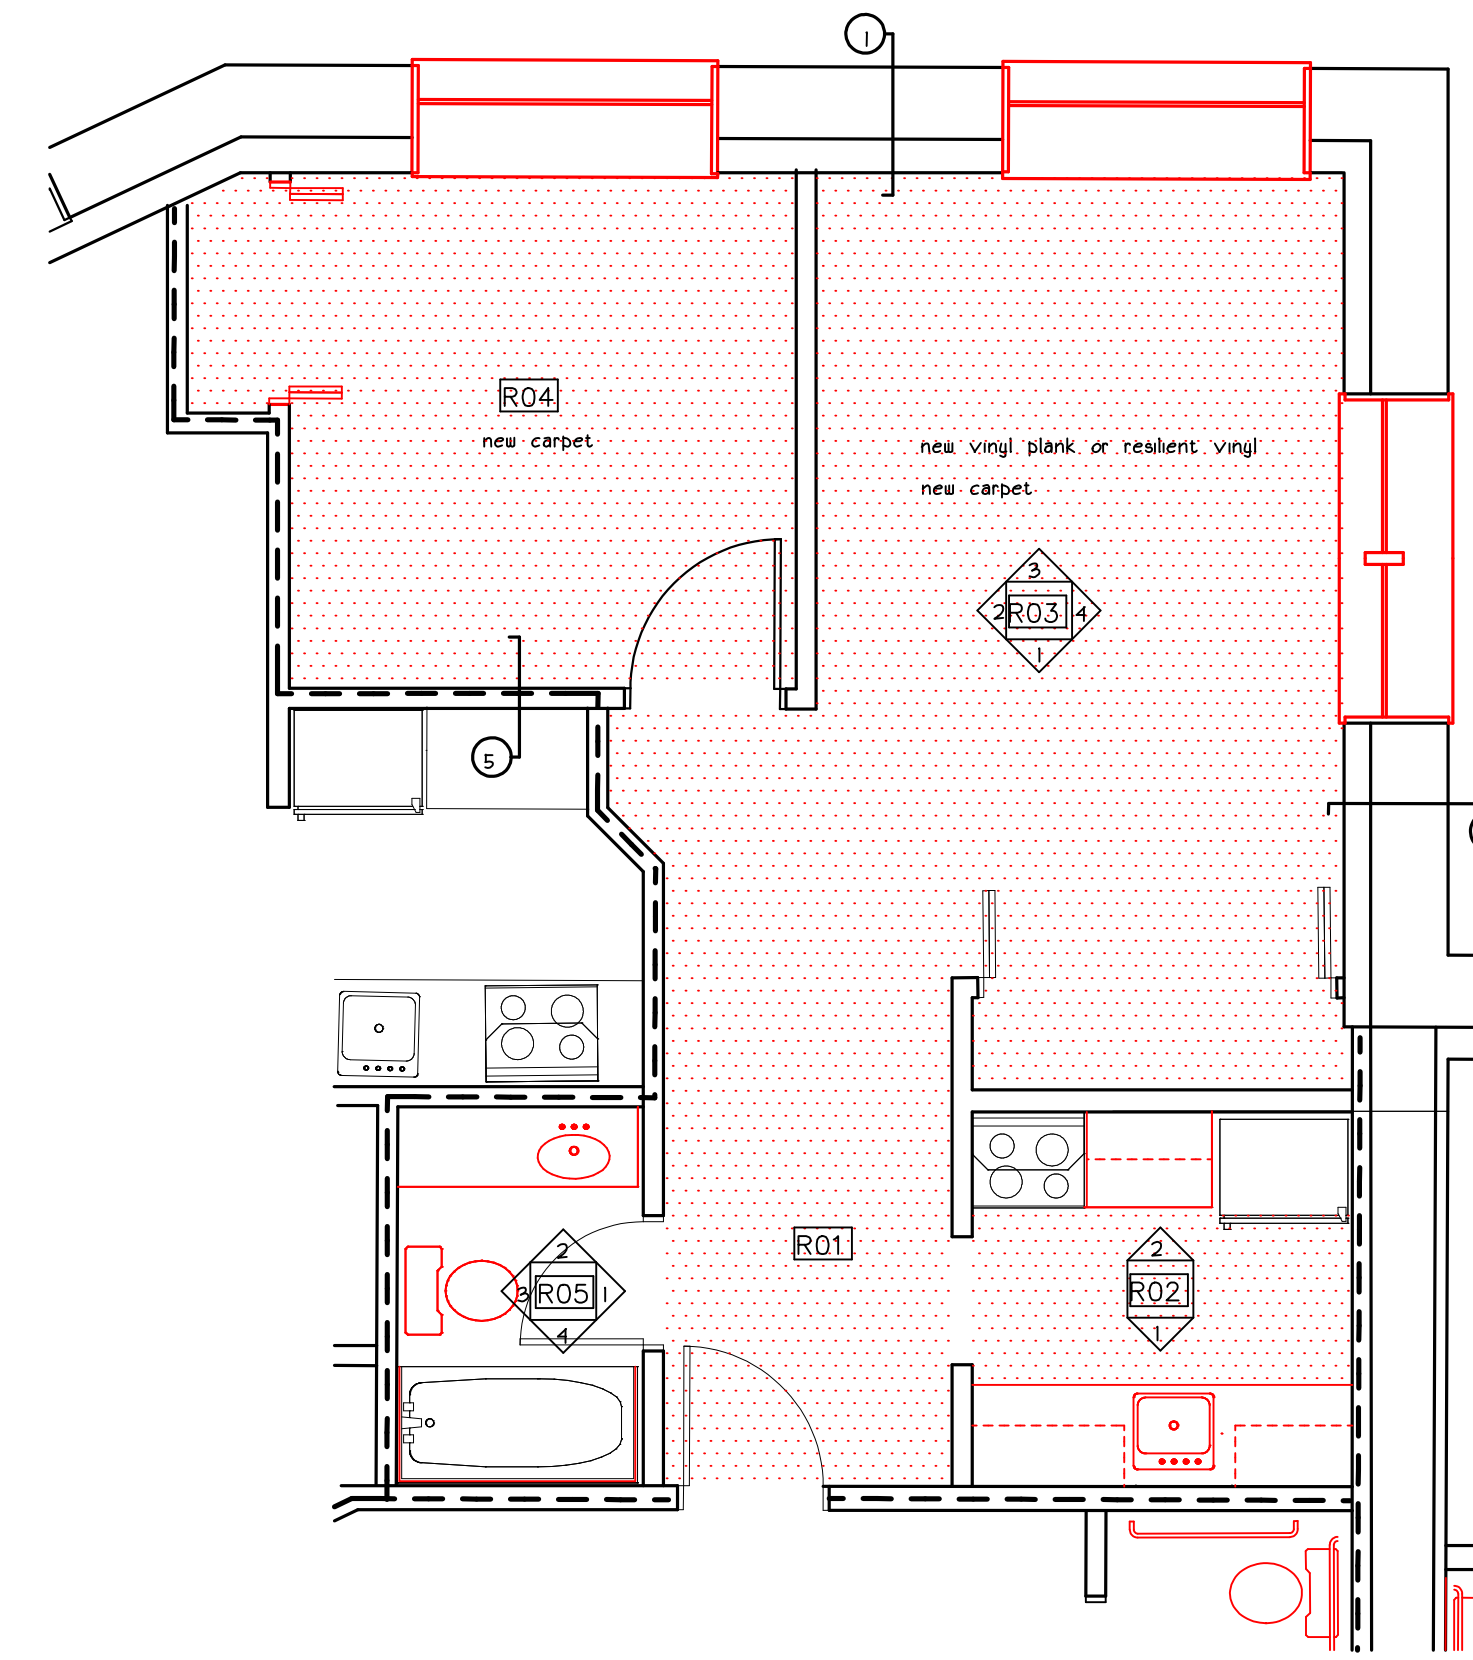

unit 1-11  
type 8

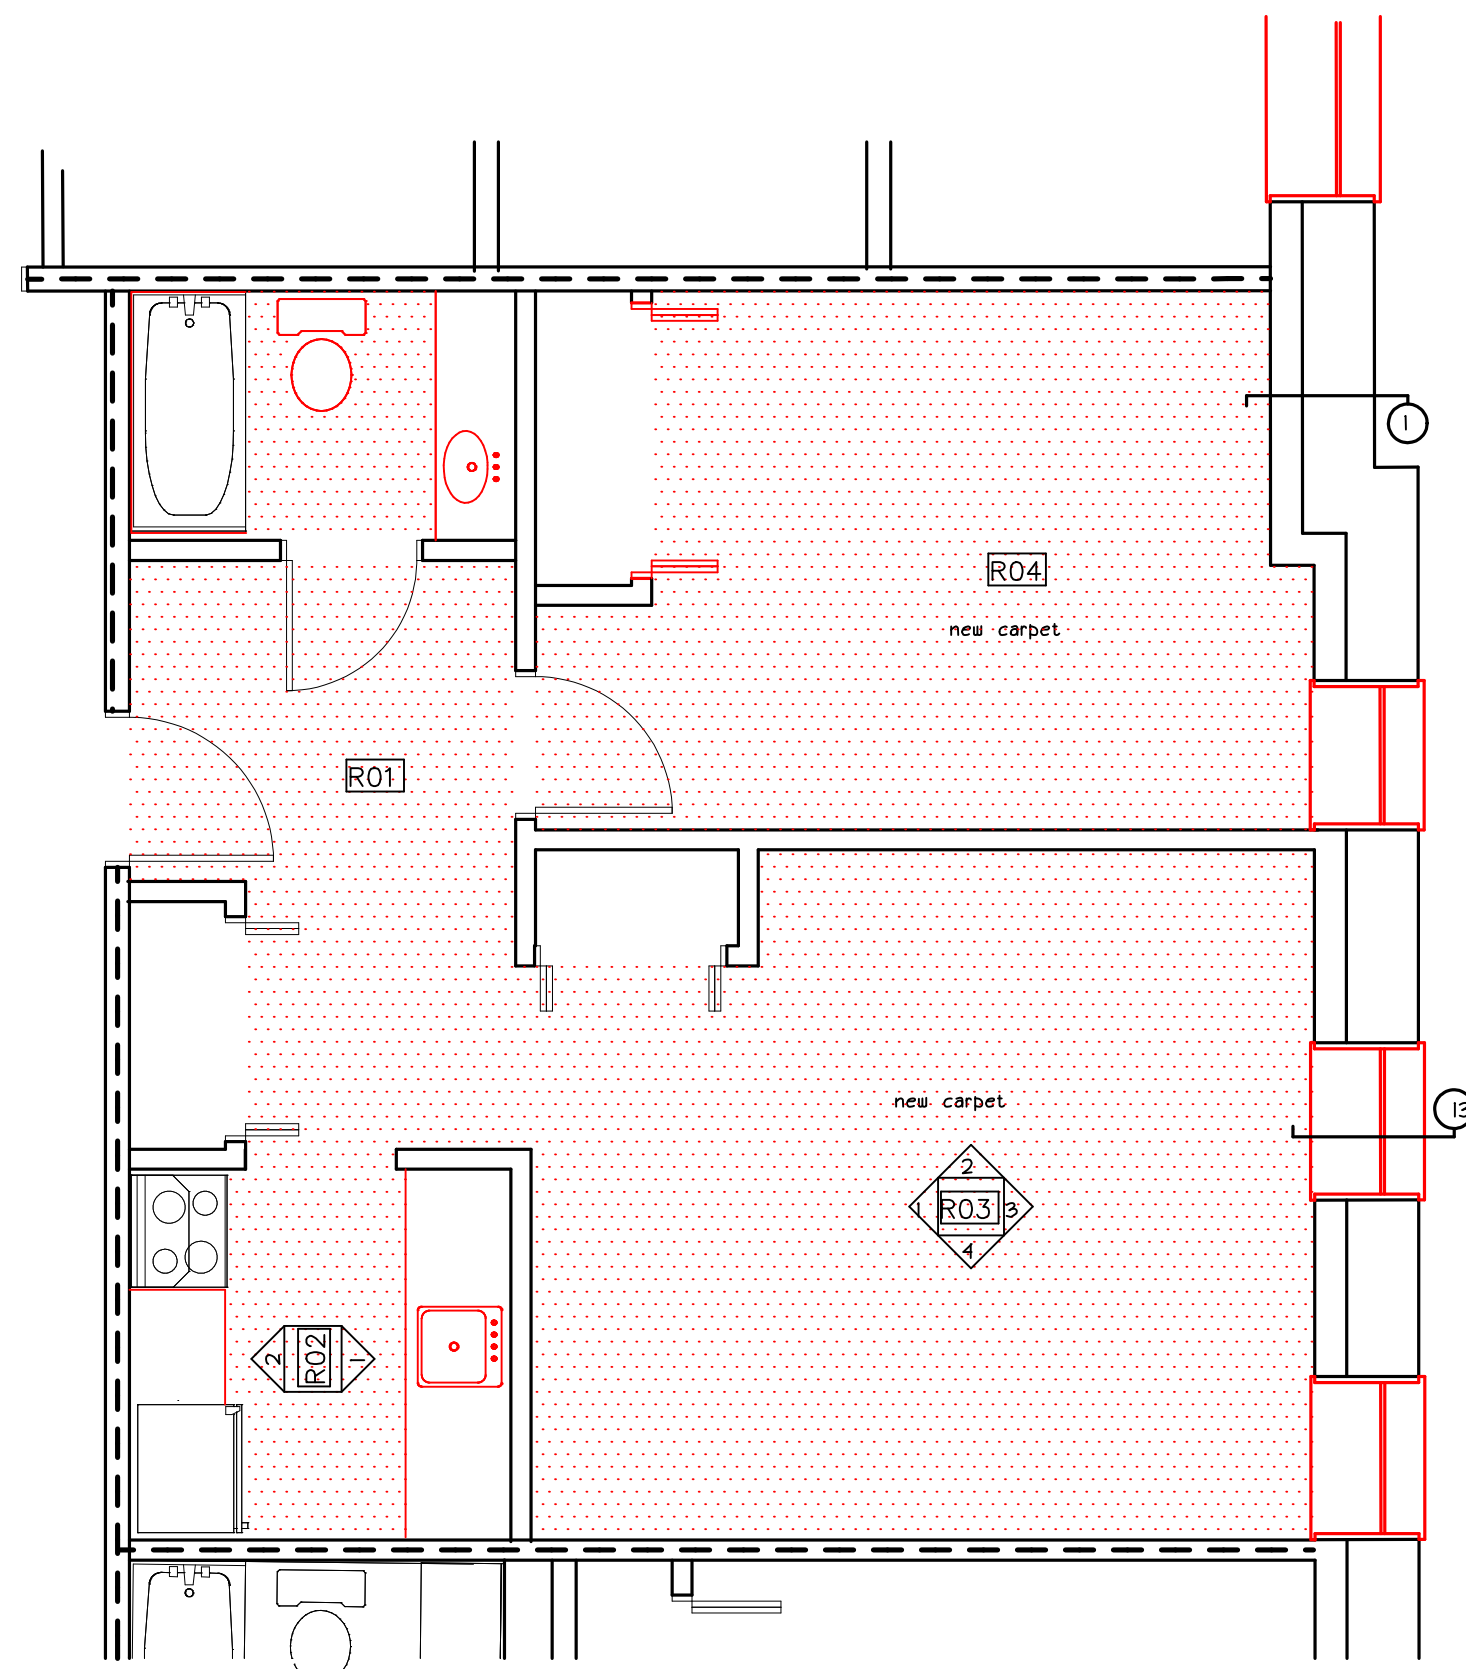

unit 2-2  
type 2

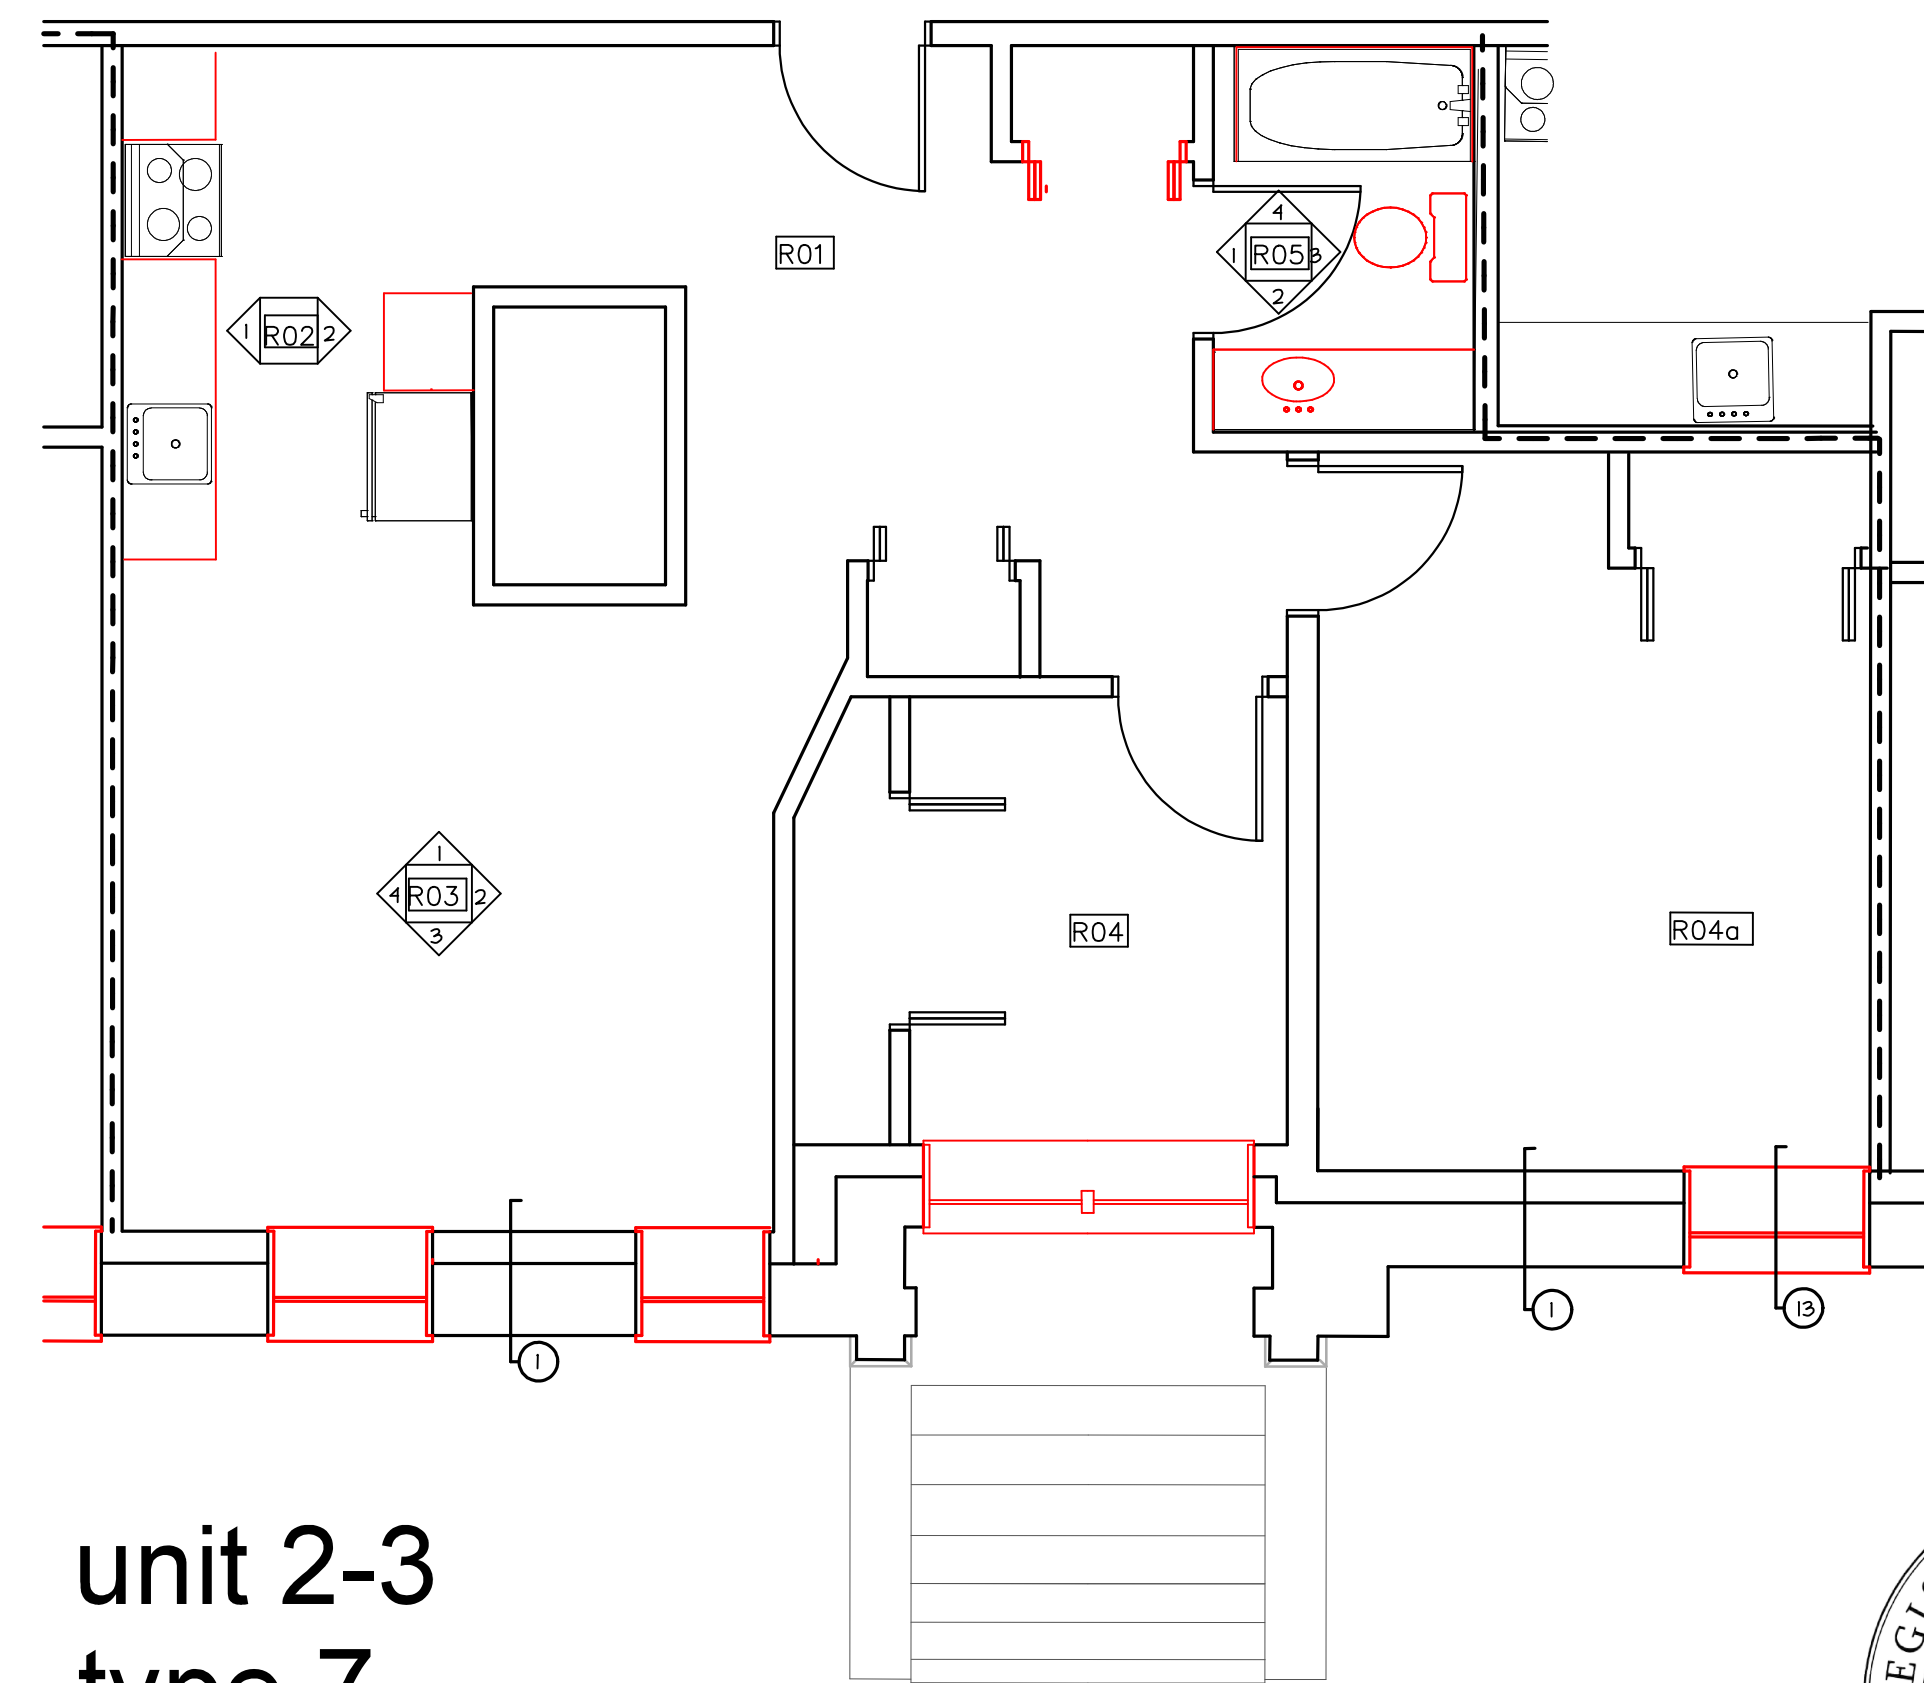

unit 2-3  
type 7

project name

**Butler  
Payson**

pine street  
west street

avesta housing

goduti/thomas architects

44 oak st.

portland, maine 04101

ph. 207-775-3184

fax 207-774-0846

Total Building:

unit type	# of units	bdrm #
1	(1)	1 bdrm
1 reversed	(1)	1 bdrm
2	(3)	1 bdrm
2 reversed	(3)	1 bdrm
2a UFAS	(1)	1 bdrm
2b	(1)	1 bdrm
3	(1)	1 bdrm
3 reversed	(1)	1 bdrm
4a UFAS	(3)	1 bdrm
4a reversed UFAS	(1)	1 bdrm
4	(2)	1 bdrm
5	(1)	1 bdrm
5 reversed	(1)	1 bdrm
6	(3)	1 bdrm
6 reversed	(3)	1 bdrm
7	(2)	1 bdrm
7 reversed	(2)	1 bdrm
8	(3)	1 bdrm
9	(3)	1 bdrm
10	(3)	1 bdrm
<b>total</b>	<b>(39)</b>	

revisions

date  
january 17th, 2015

sheet title

**unit plans**

scale  
1/4"=1'-0"

drawn by  
MS

project number  
butpay14

sheet number

