



unit 3-10
type 9

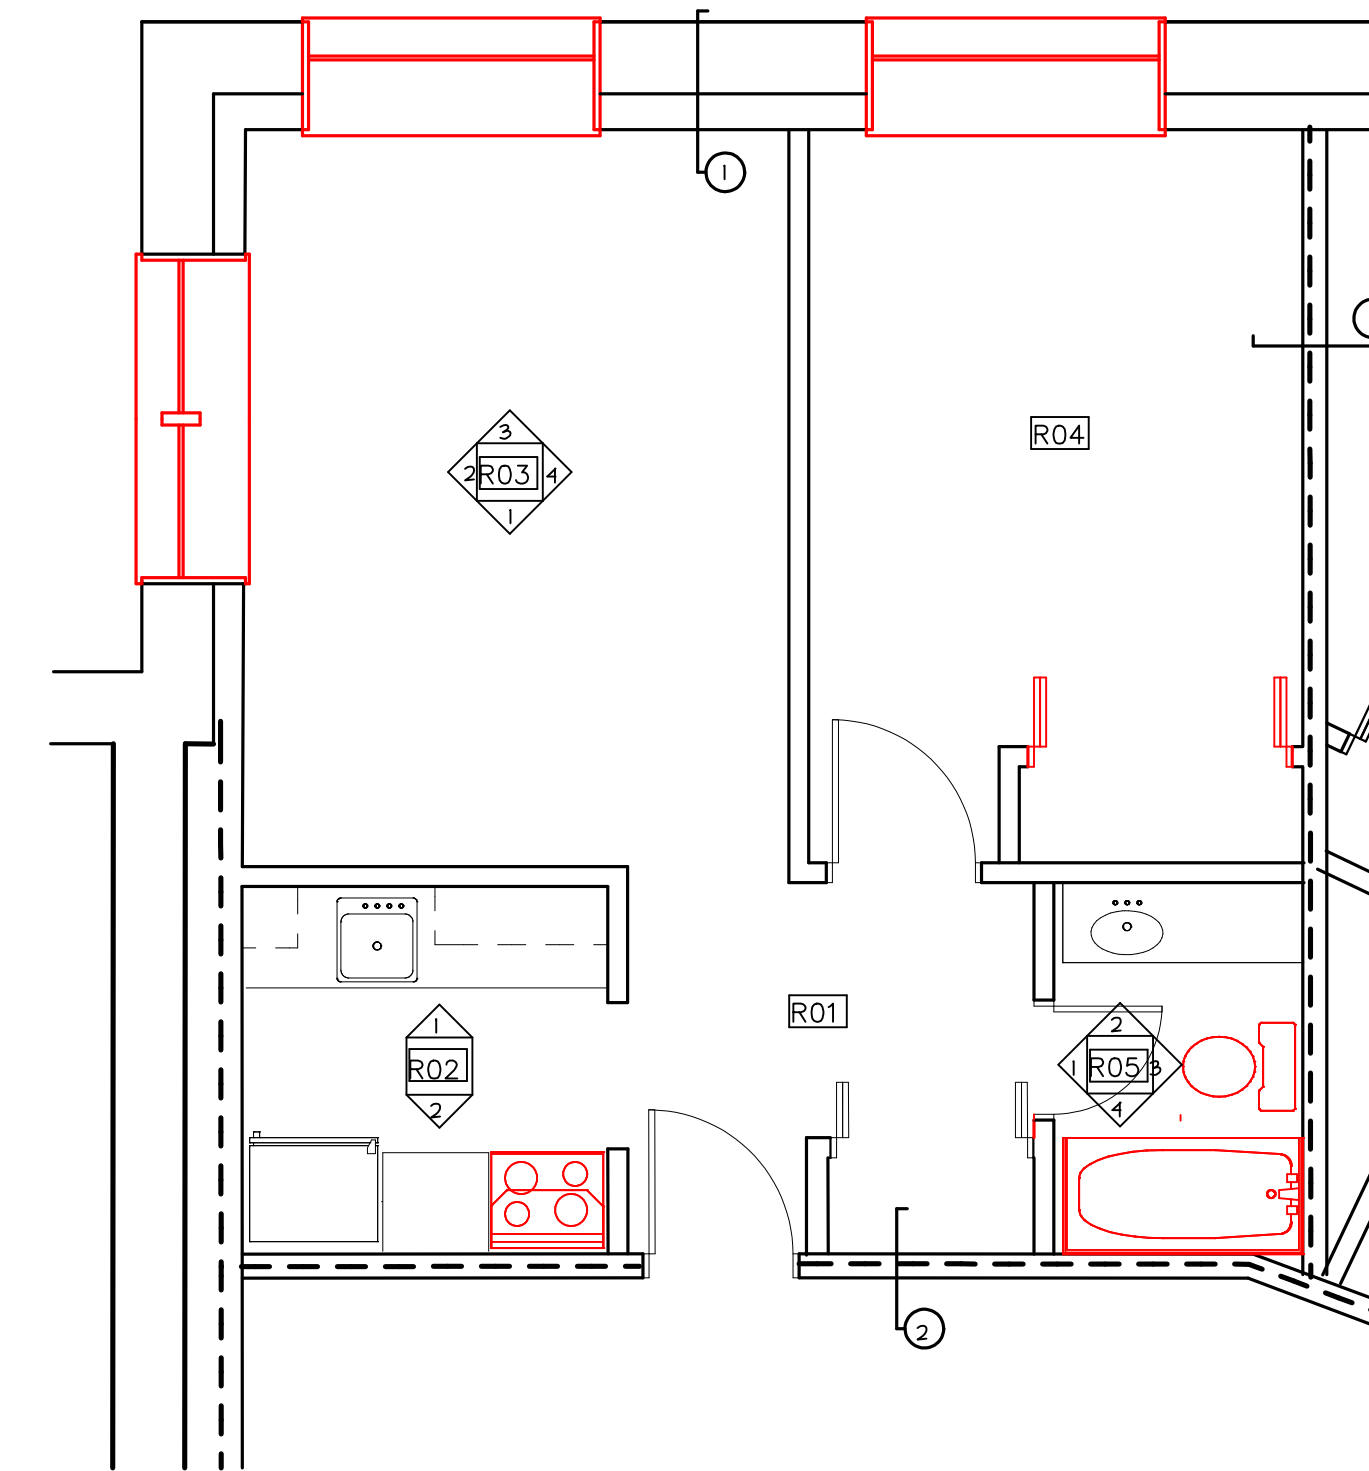

unit 3-9
type 10

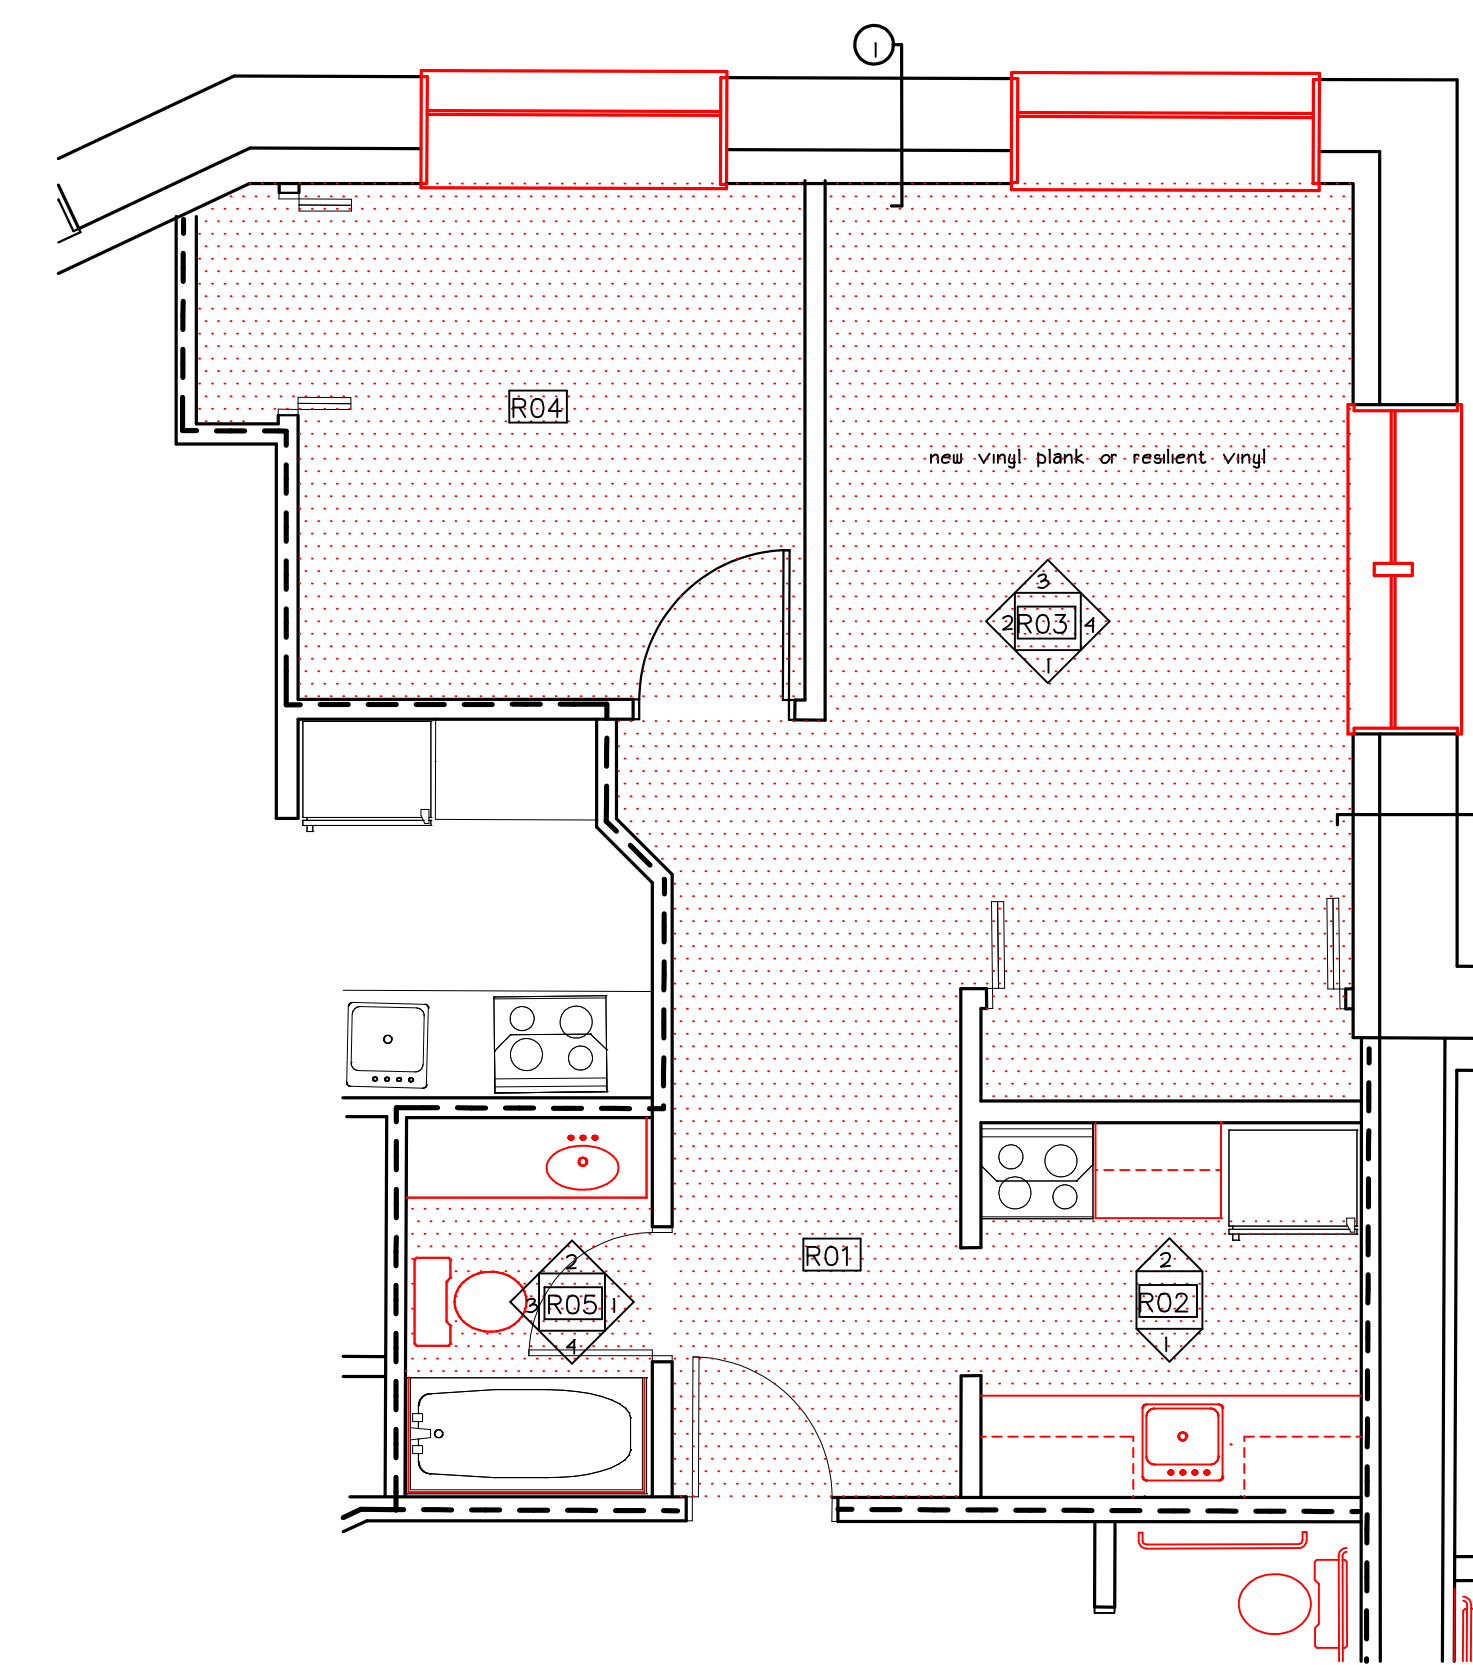

unit 3-11
type 8

project name

Butler Payson

pine street
west street

avesta housing

goduti/thomas architects

44 oak st.

portland, maine 04101

ph. 207-775-3184

fax 207-774-0846

Total Building:

unit type	# of units	bdrm #
1	(1)	1 bdrm
1 reversed	(1)	1 bdrm
2	(3)	1 bdrm
2 reversed	(3)	1 bdrm
2a UFAS	(1)	1 bdrm
2b	(1)	1 bdrm
3	(1)	1 bdrm
3 reversed	(1)	1 bdrm
4a UFAS	(3)	1 bdrm
4a reversed UFAS	(1)	1 bdrm
4	(2)	1 bdrm
5	(1)	1 bdrm
5 reversed	(1)	1 bdrm
6	(3)	1 bdrm
6 reversed	(3)	1 bdrm
7	(2)	1 bdrm
7 reversed	(2)	1 bdrm
8	(3)	1 bdrm
9	(3)	1 bdrm
10	(3)	1 bdrm

total (39)

revisions

date
january 17th, 2015

sheet title

unit plans

scale

1/4" = 1'-0"


drawn by

MS

project number

butpay14

sheet number

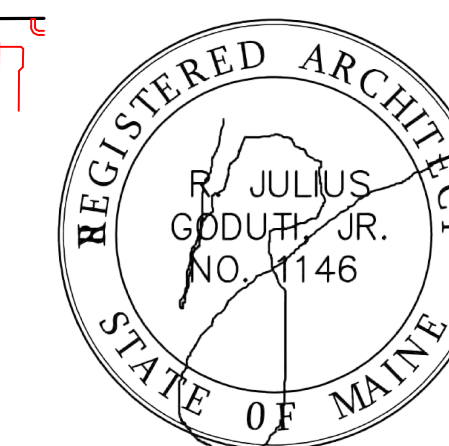

BA1.15