

project name

**Butler Payson**  
pine st.  
state st.  
portland, me.

**avesta housing**


goduti/thomas architects

44 oak st.


portland, maine 04101

ph. 207-775-3184


fax 207-774-0846

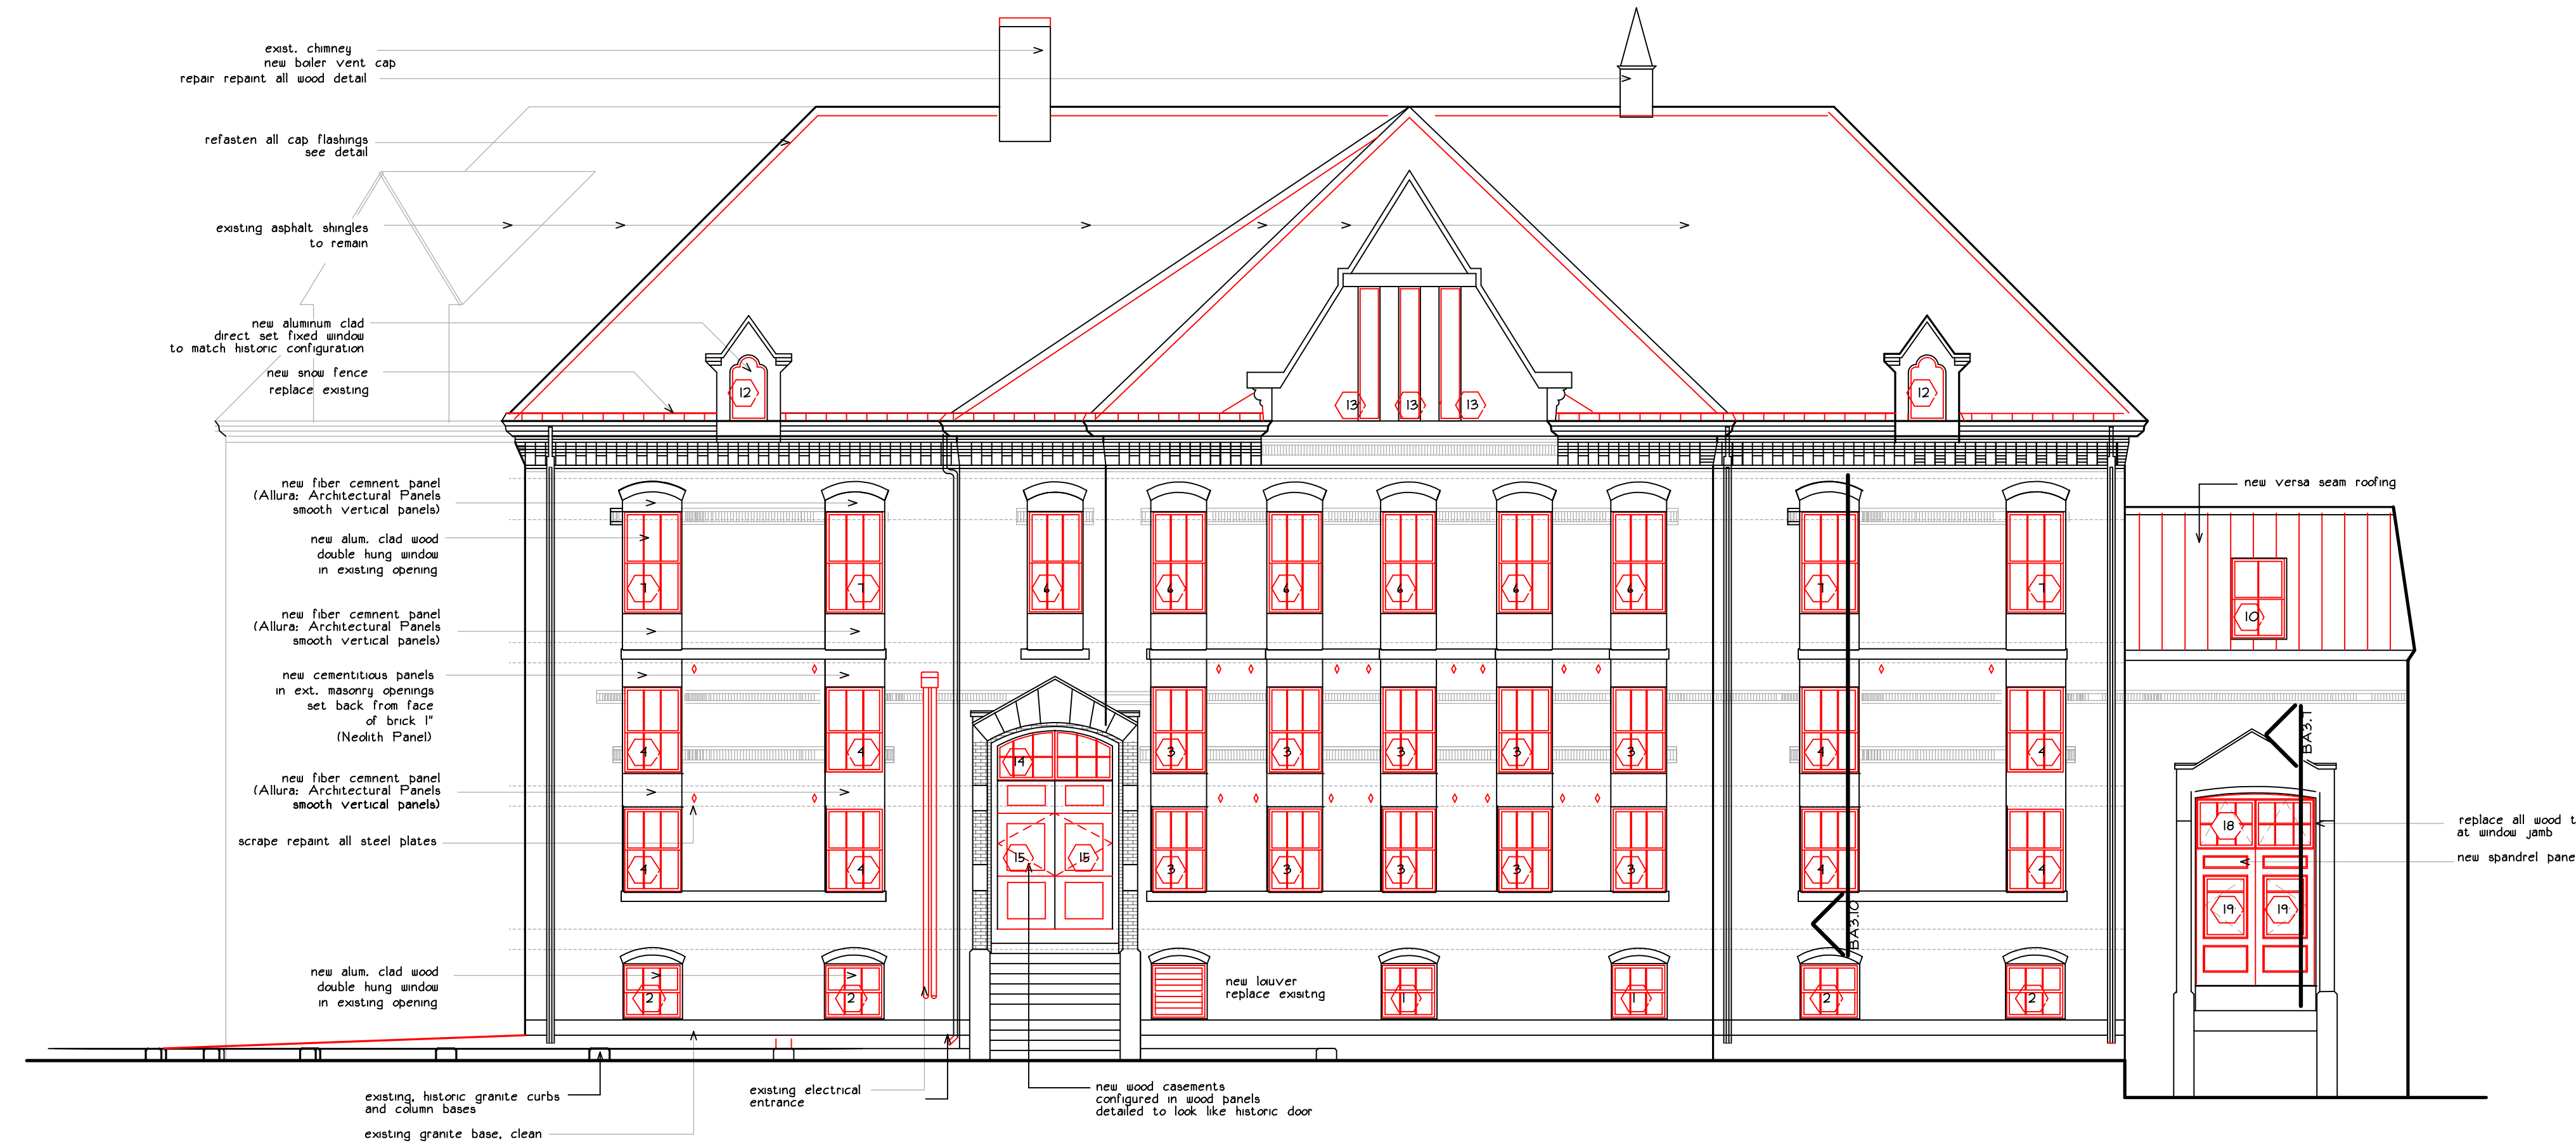

West Street Elevation

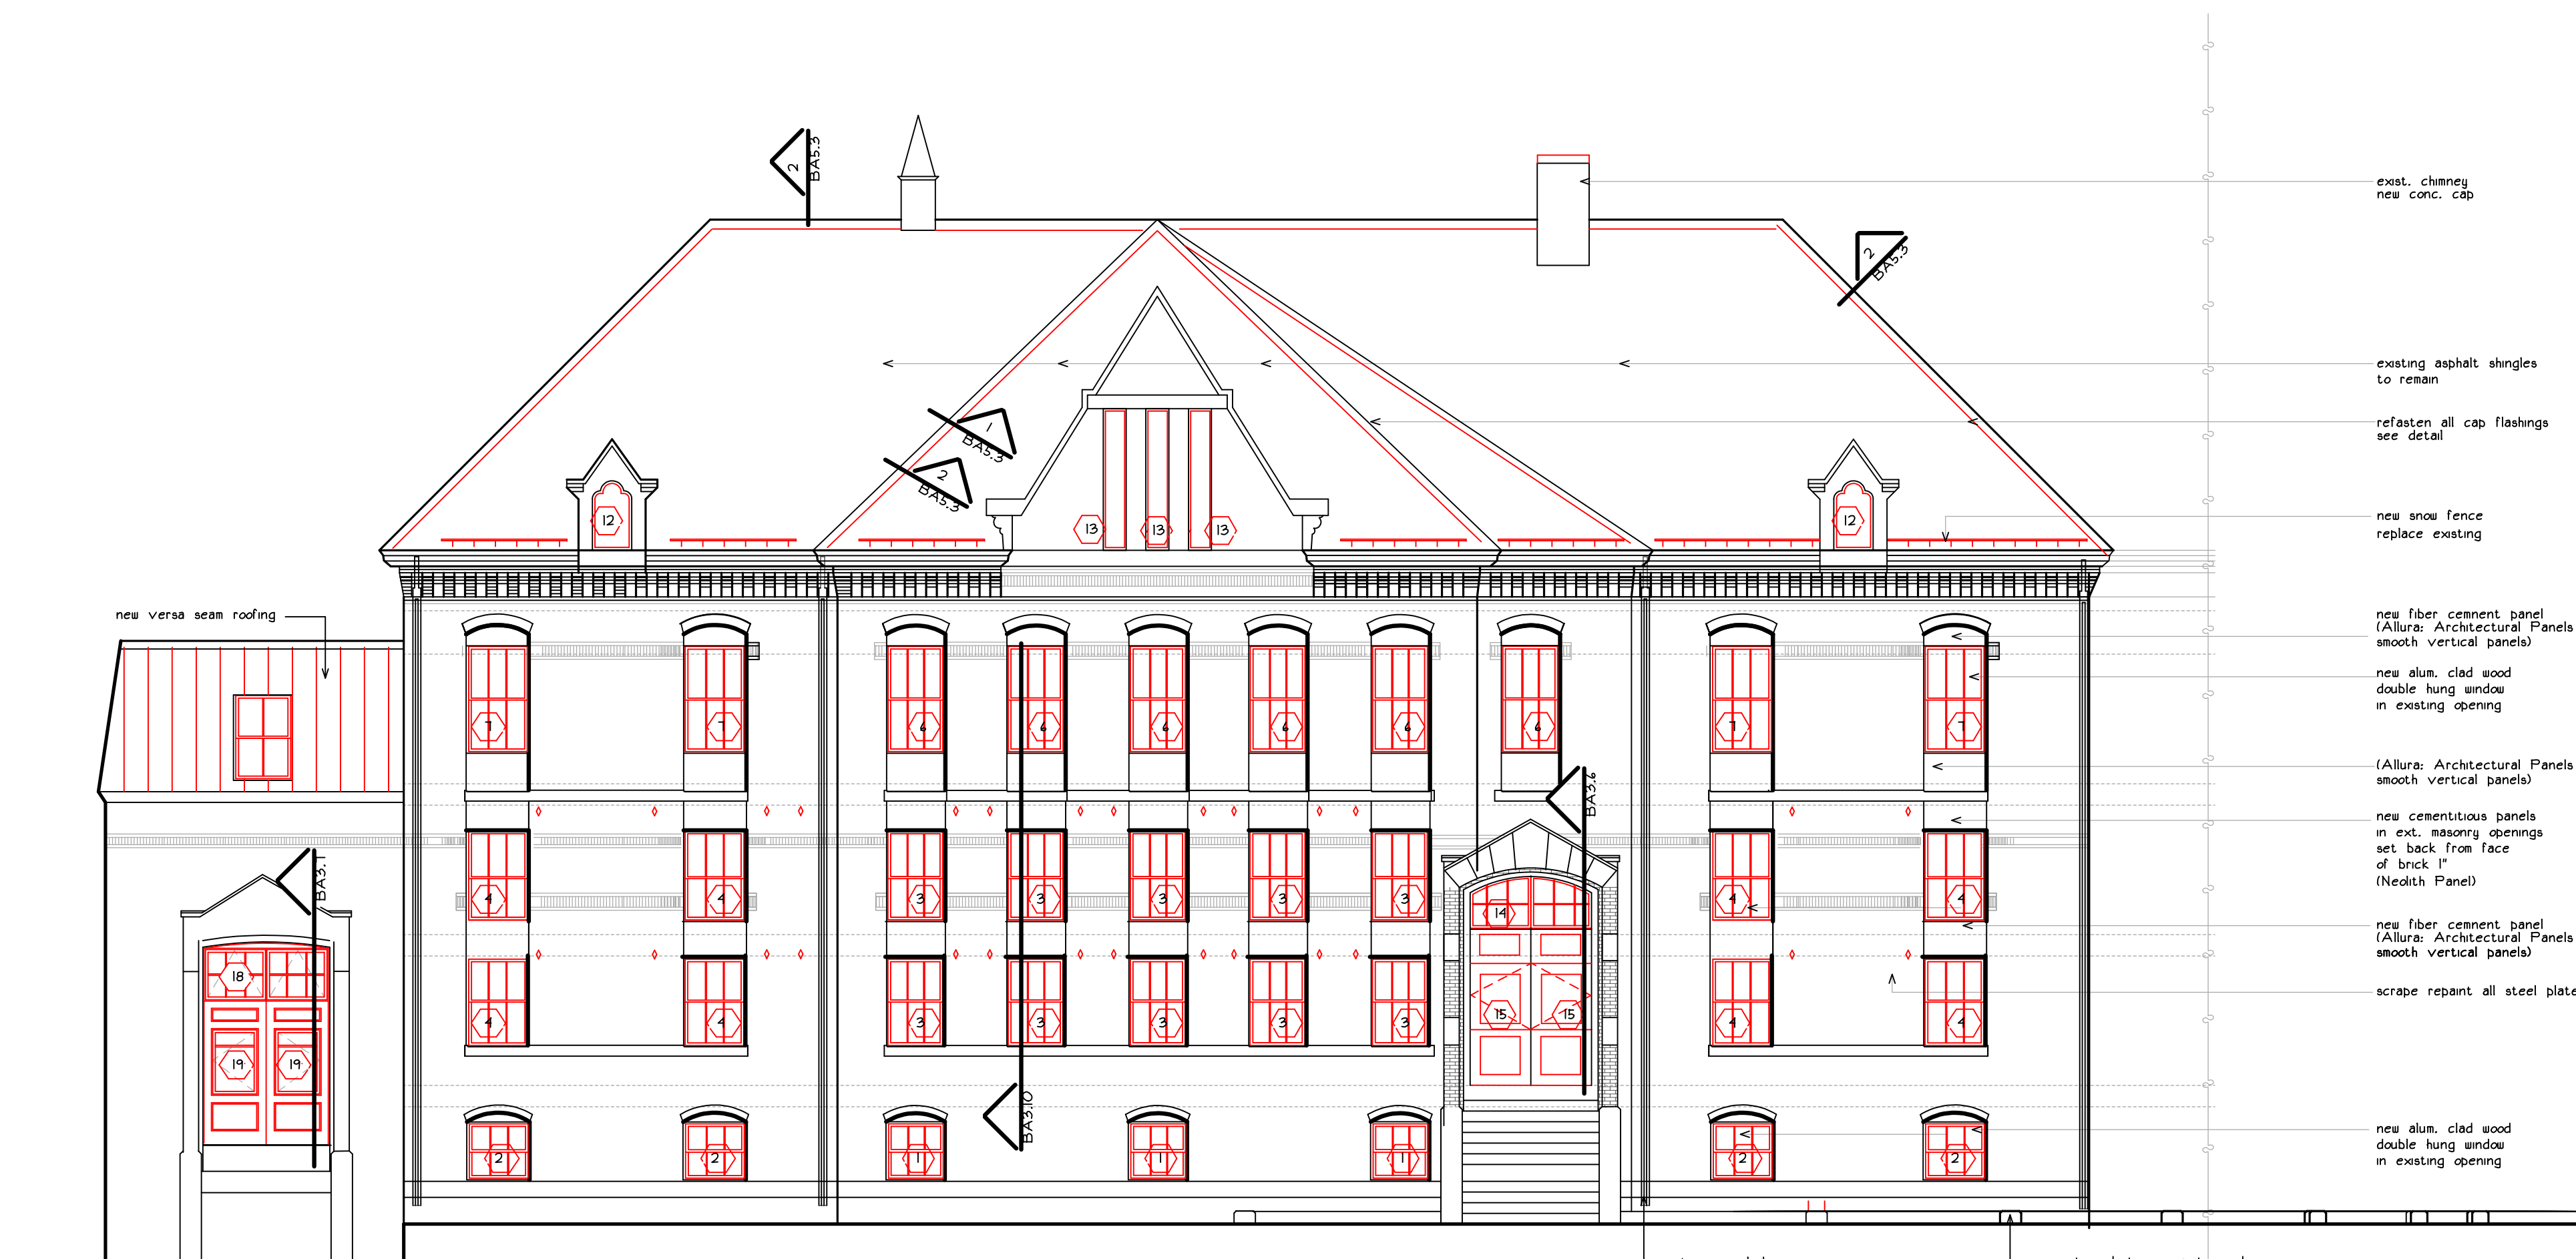

Pine Street Elevation

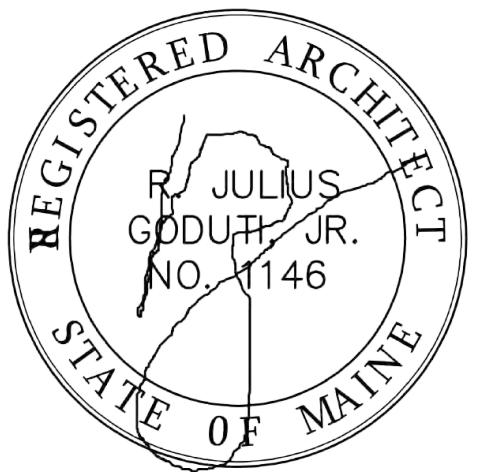

revisions

date

january 17th, 2015

sheet title

**butler elevations**

scale

1/8"=1'-0"

drawn by

MS

project number

butpay

sheet number

**BA2.1**