

pine st.

Elevation at intersection
of Pine and West St.

west st.

proposed

clean all brick
EaCo Chem. OneRestore
50 per sack
clean all sandstone
EaCo Chem.
Striper Cream
100 per sack
400 per sack




west street entrance

clean all brick
EaCo Chem. OneRestore
50 per sack
clean all sandstone
EaCo Chem.
Striper Cream
100 per sack
400 per sack

clean all granite

repair crack

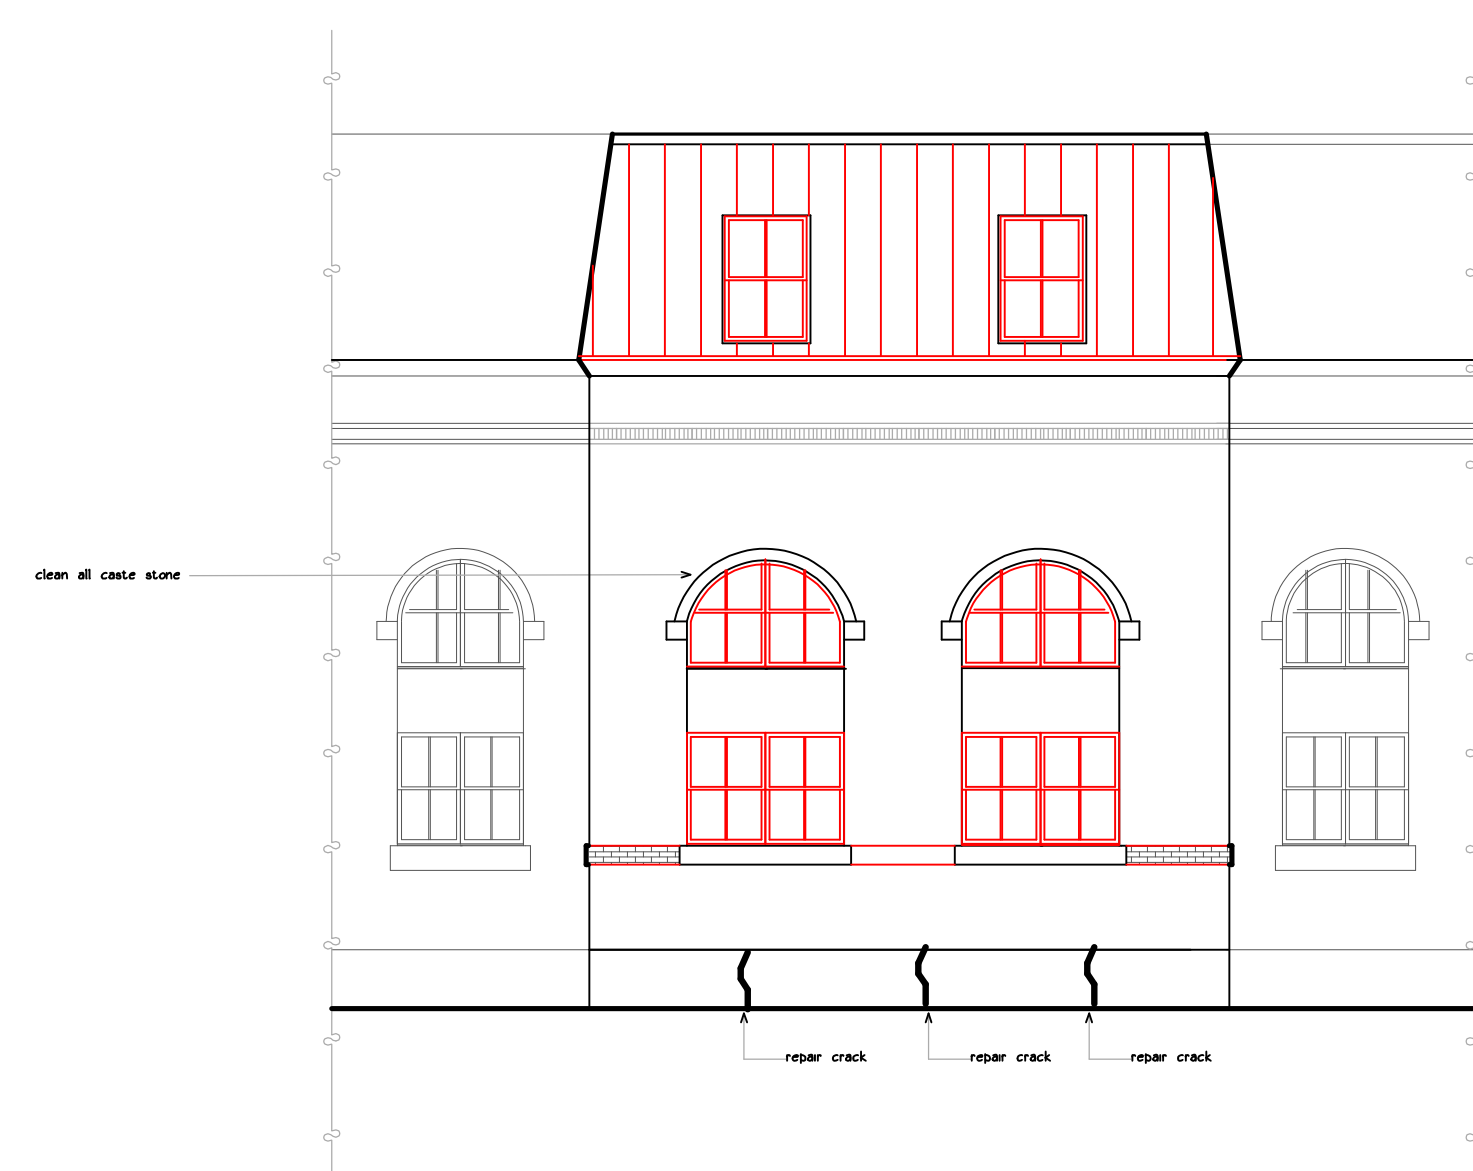

pine street entrance

clean all brick
EaCo Chem. OneRestore
50 per sack
clean all sandstone
EaCo Chem.
Striper Cream
100 per sack
400 per sack

project name

Butler Payson
pine st.
state st.
portland, me.

avesta housing


goduti/thomas architects

44 oak st.

portland, maine 04101

ph. 207-775-3184

fax 207-774-0846

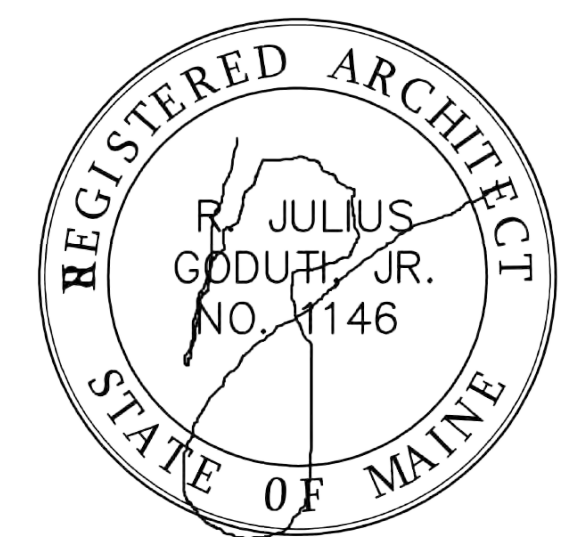

revisions

date
january 17th, 2015

sheet title

butler
masonry repairs

scale
1/8"=1'-0"

drawn by
MS

project number

butpag

sheet number

BA2.5