
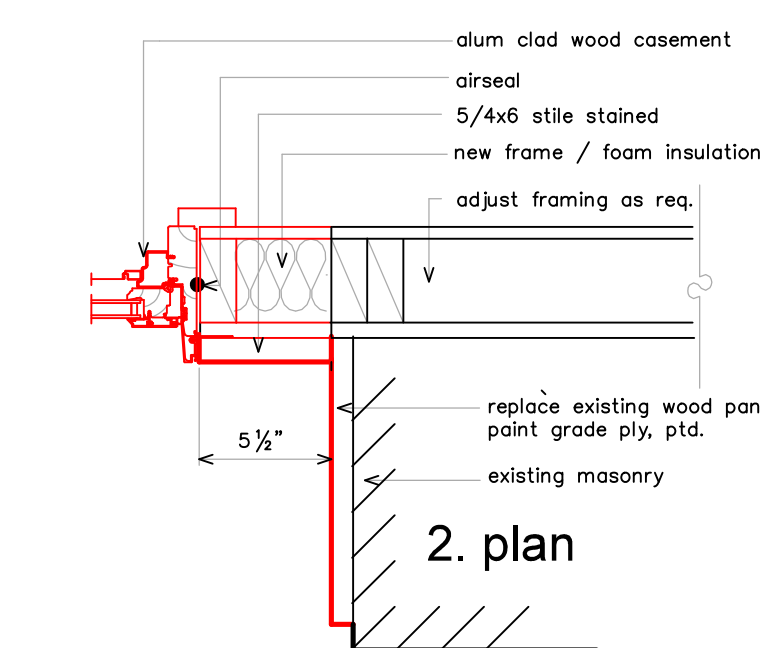
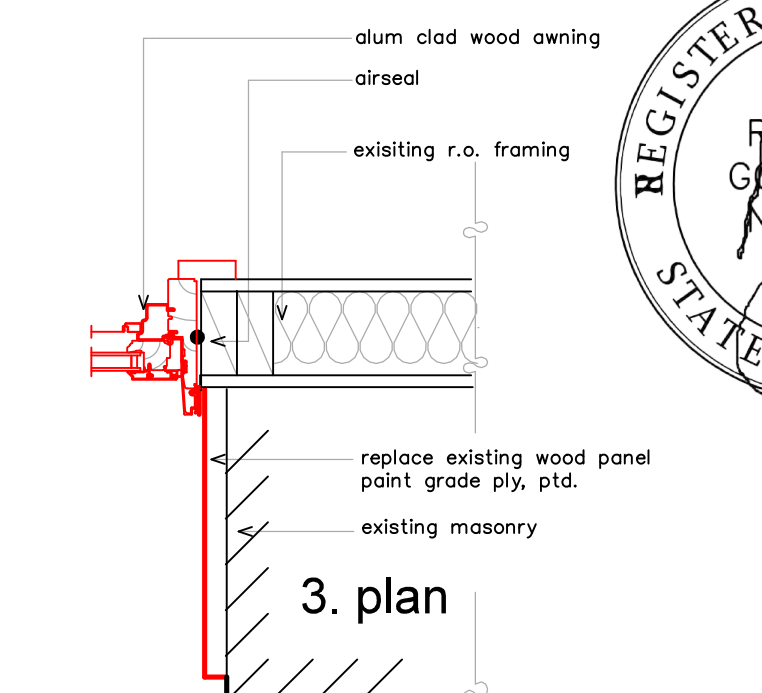


project name

**Butler Payson**  
 pine st.  
 state st.  
 portland, maine

avesta housing

goduti/thomas architects  
 44 oak st.  
 portland, maine 04101  
 ph. 207-775-3184  
 fax 207-774-0846

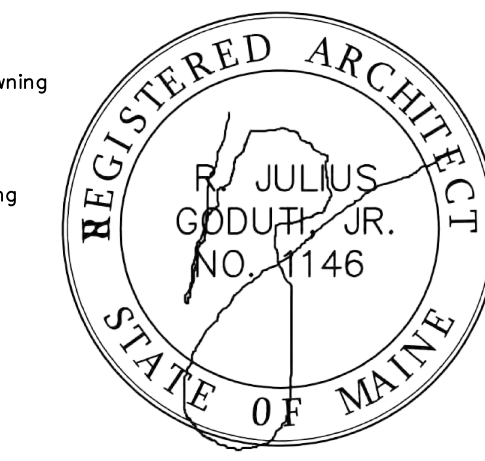

revisions

date  
 january 17th, 2015

sheet title  
**butler  
 original gym wall/ window  
 section/ elevation**

scale  
 1/2" = 1'-0"

drawn by  
 RG

project number  
 butler payson

sheet number

**BA3.8**