




1 new window head @ masonry arch

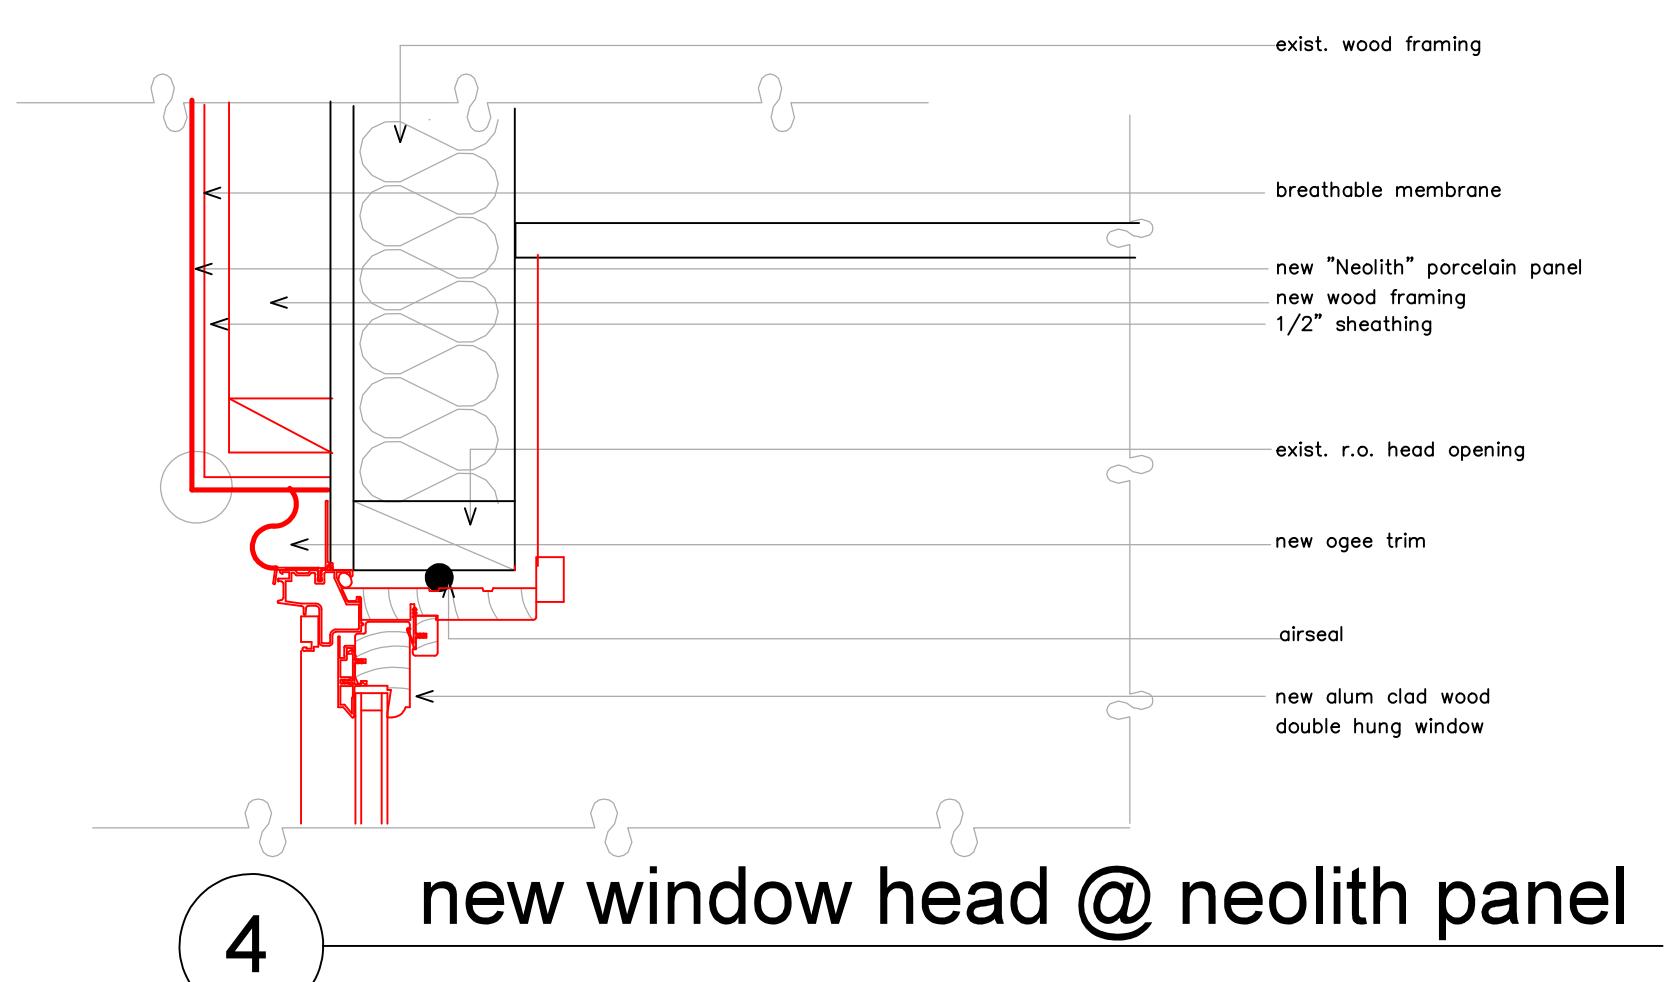


4 new window head @ neolith panel

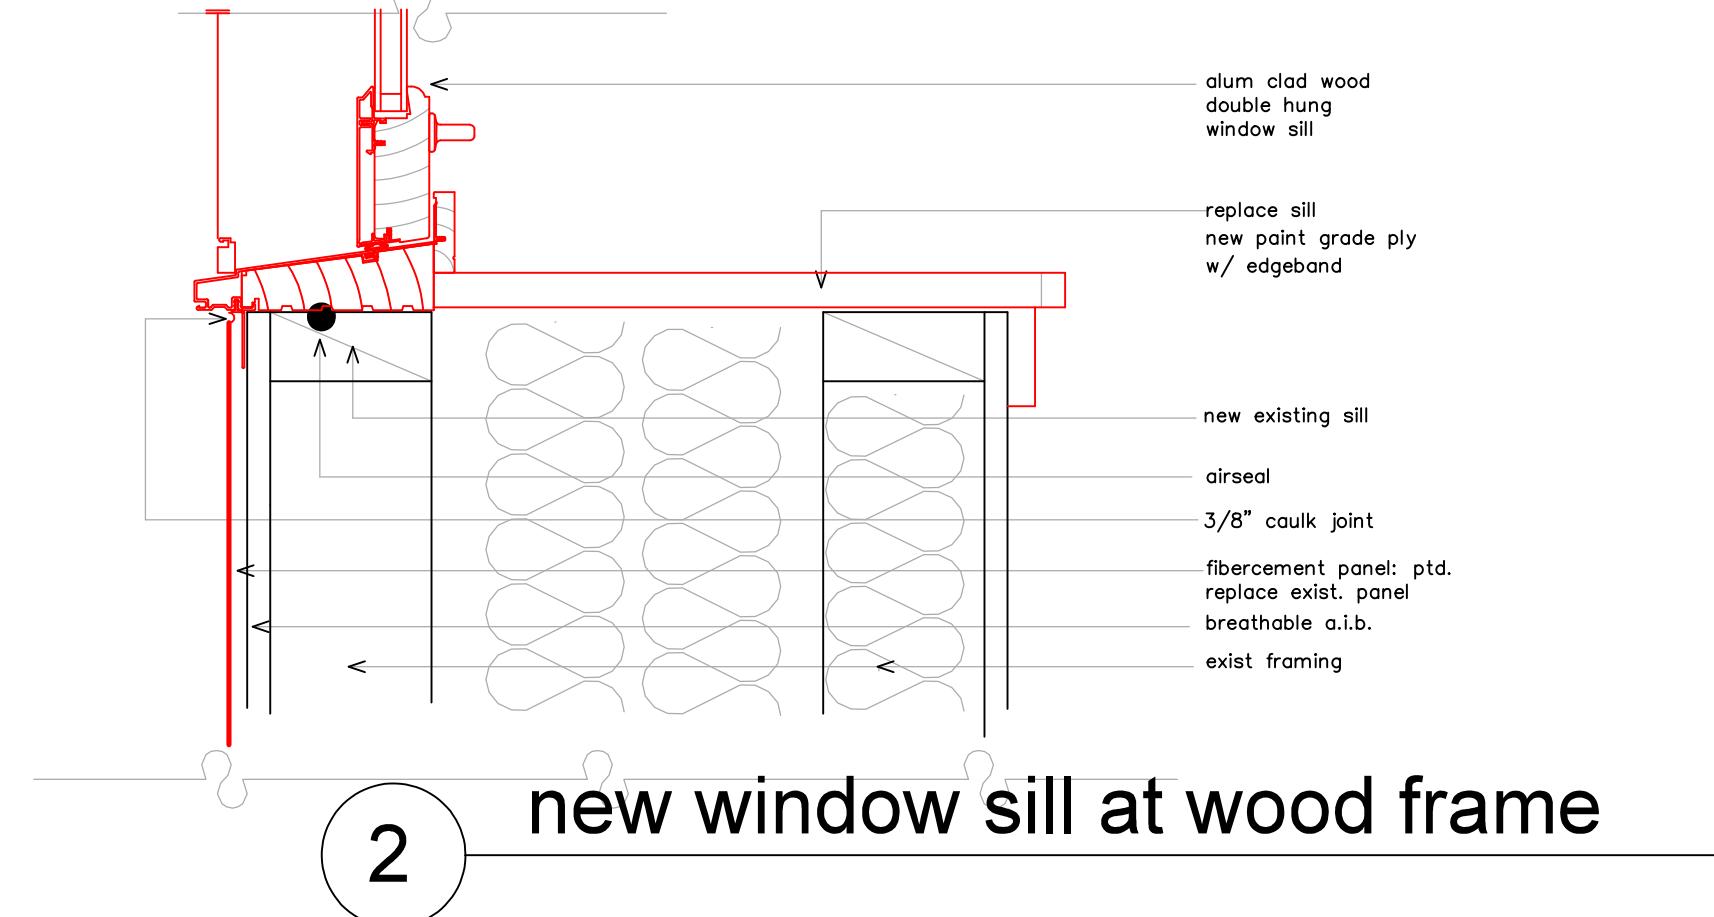


2 new window sill at wood frame

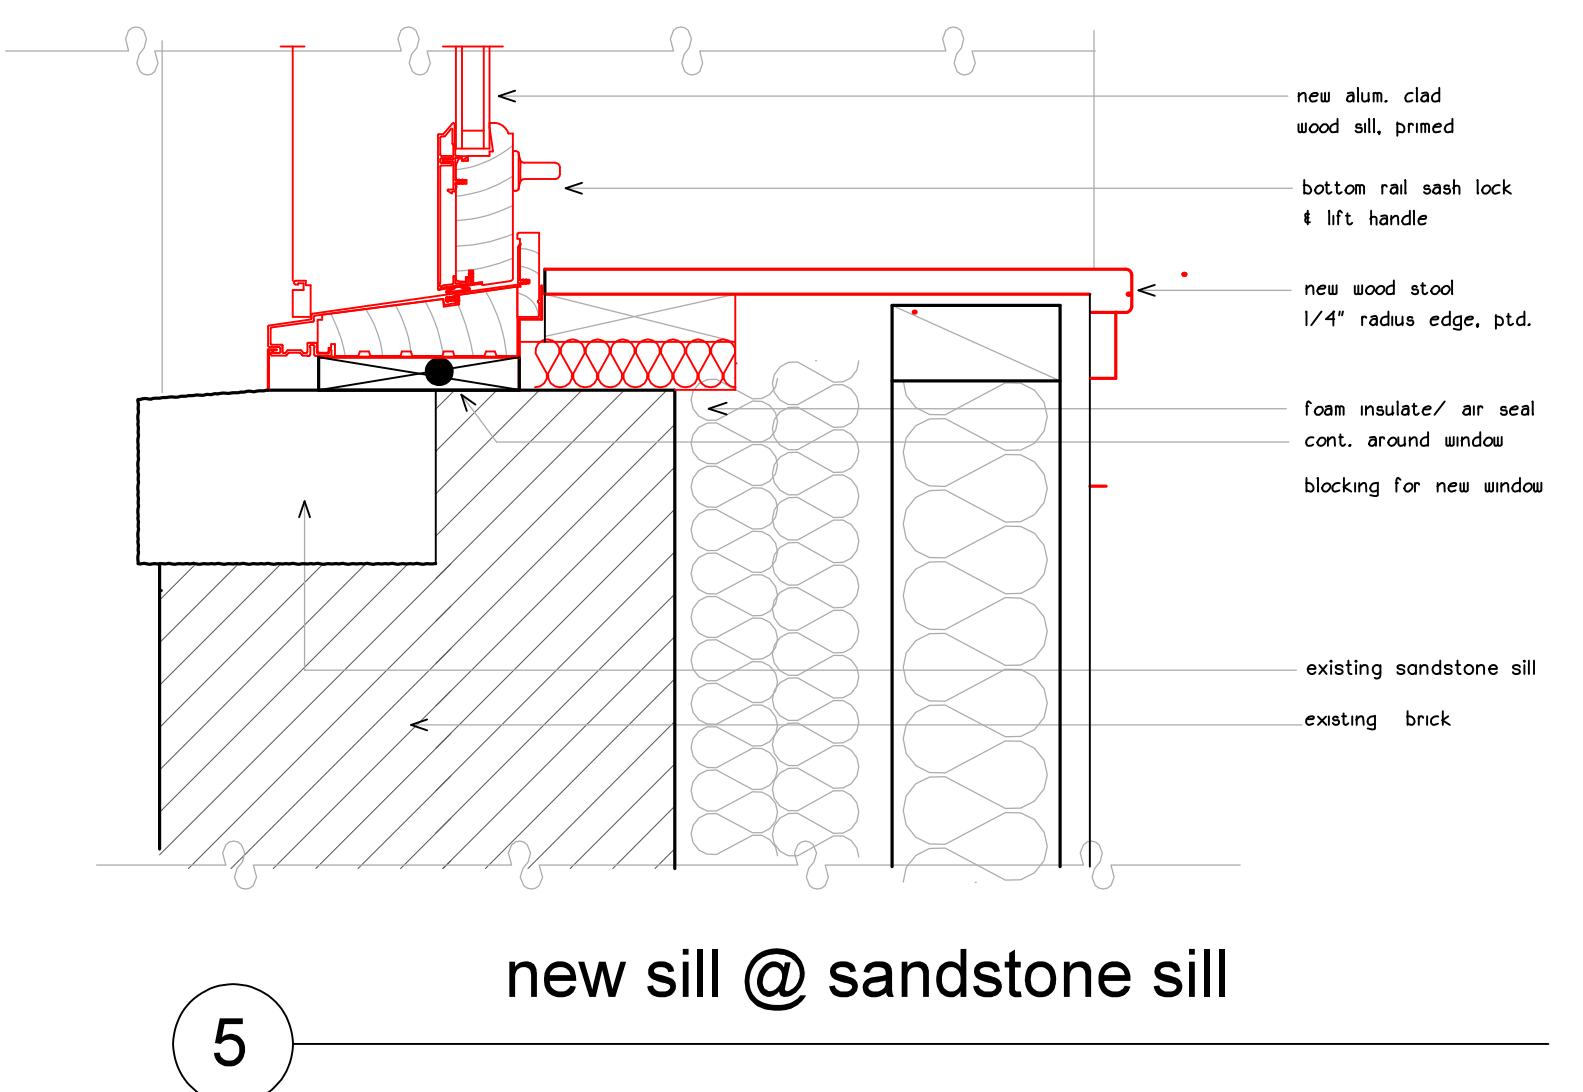

5 new sill @ sandstone sill

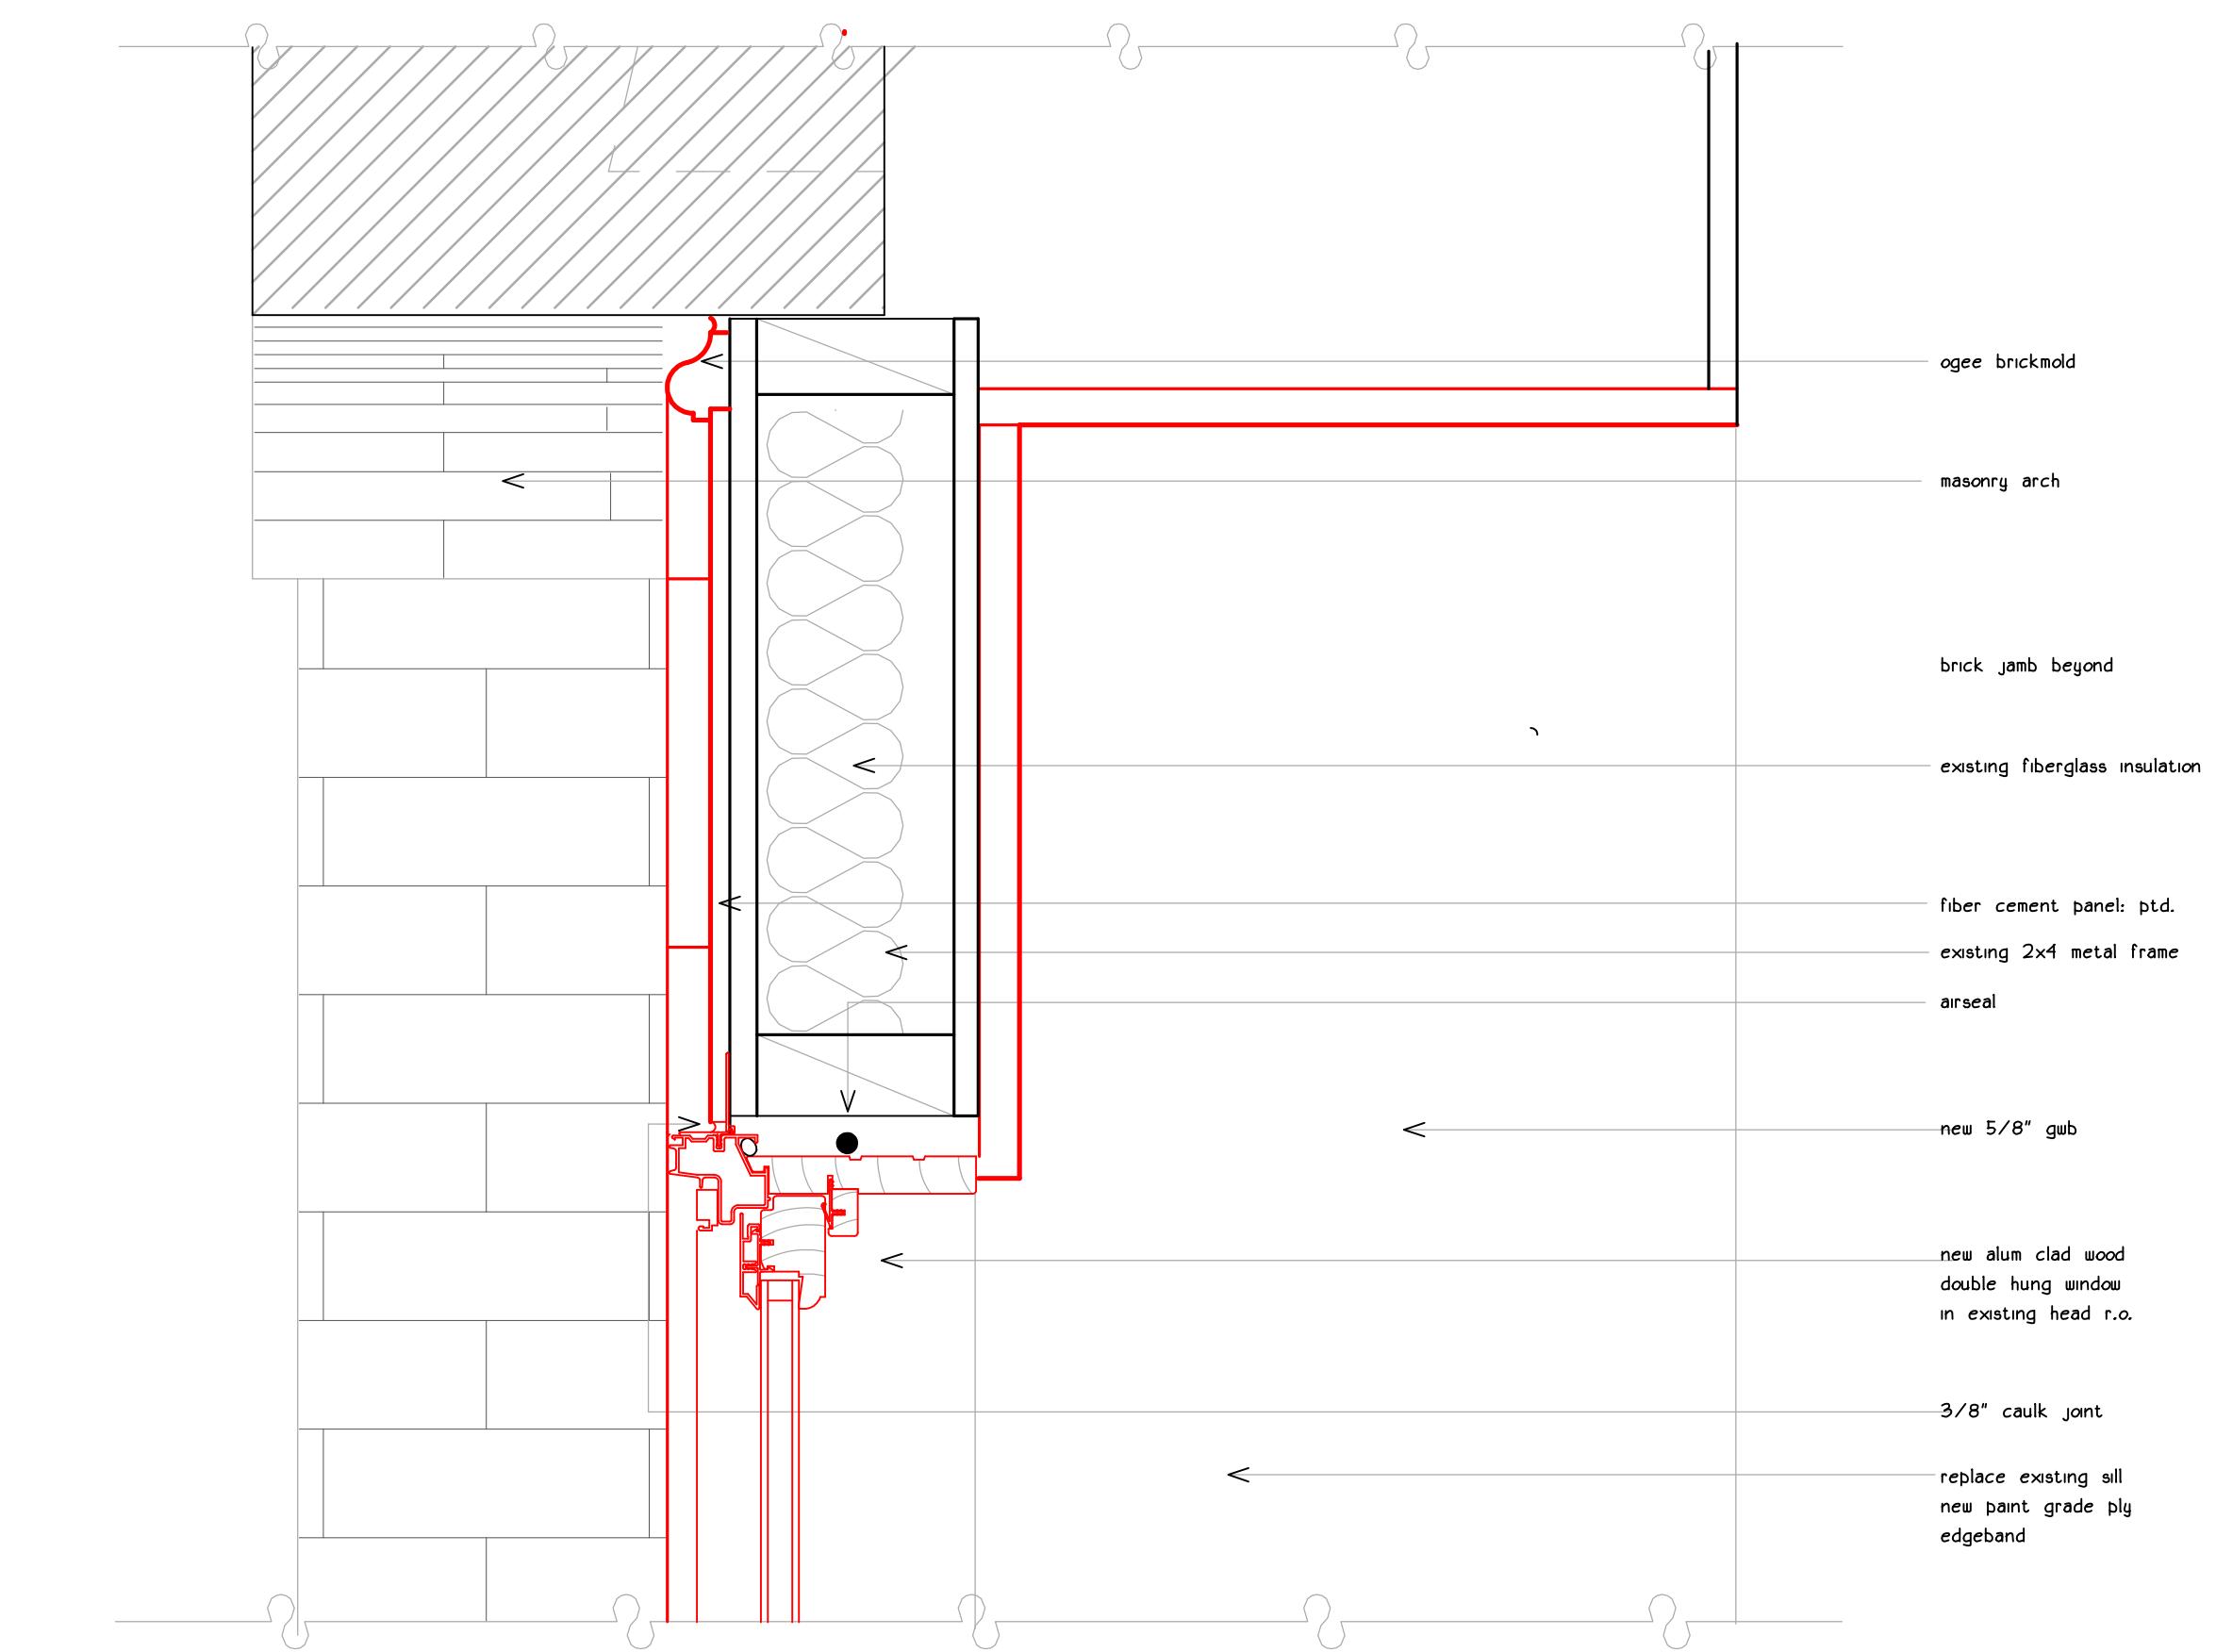


7 new window head @ basement

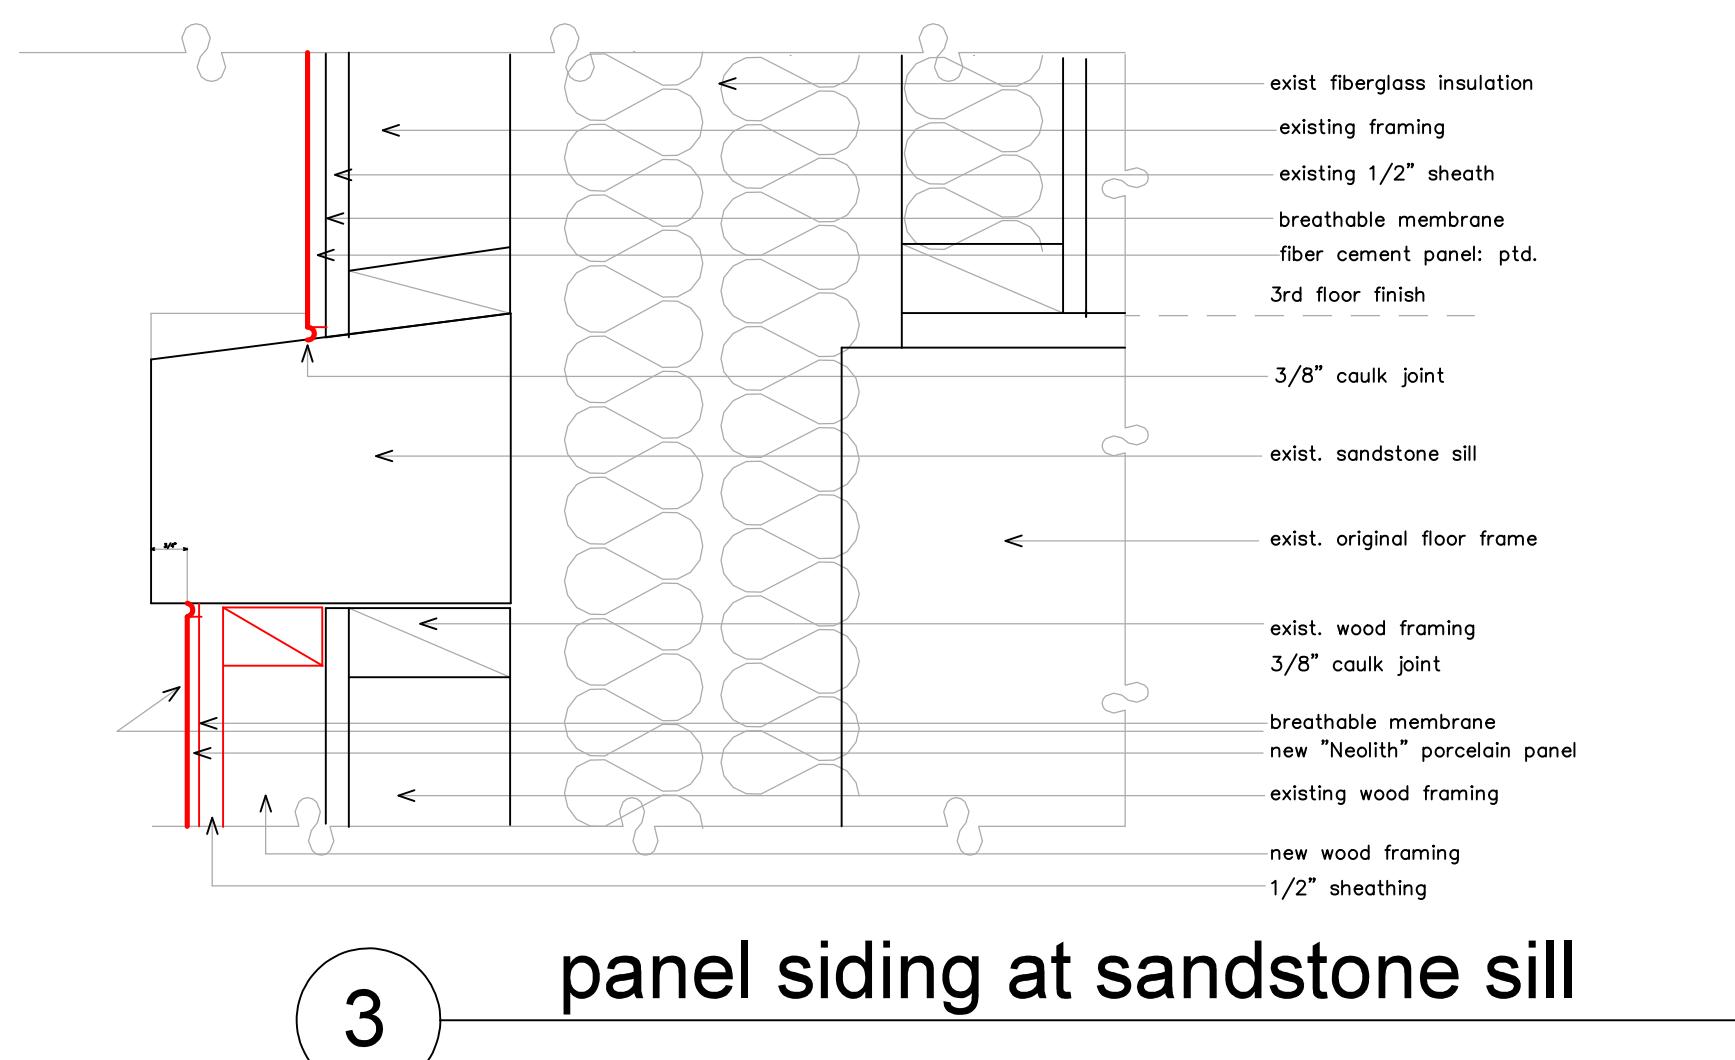

3 panel siding at sandstone sill



6 new window jamb @ removed masonry

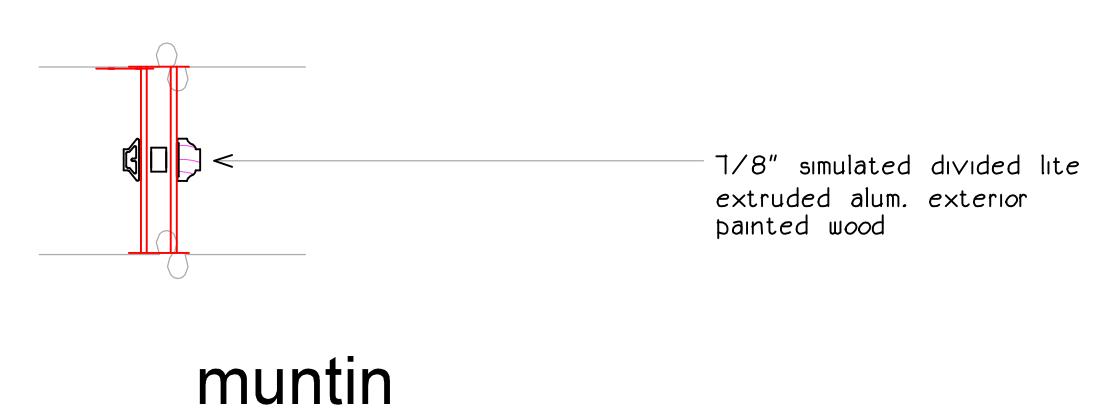

8 new window sill @ basement

butler  
typical windows  
section/ elevation

scale	1 1/2" = 1'-0" (80% enlargement)
drawn by	RG
project number	butler payson
sheet number	

