
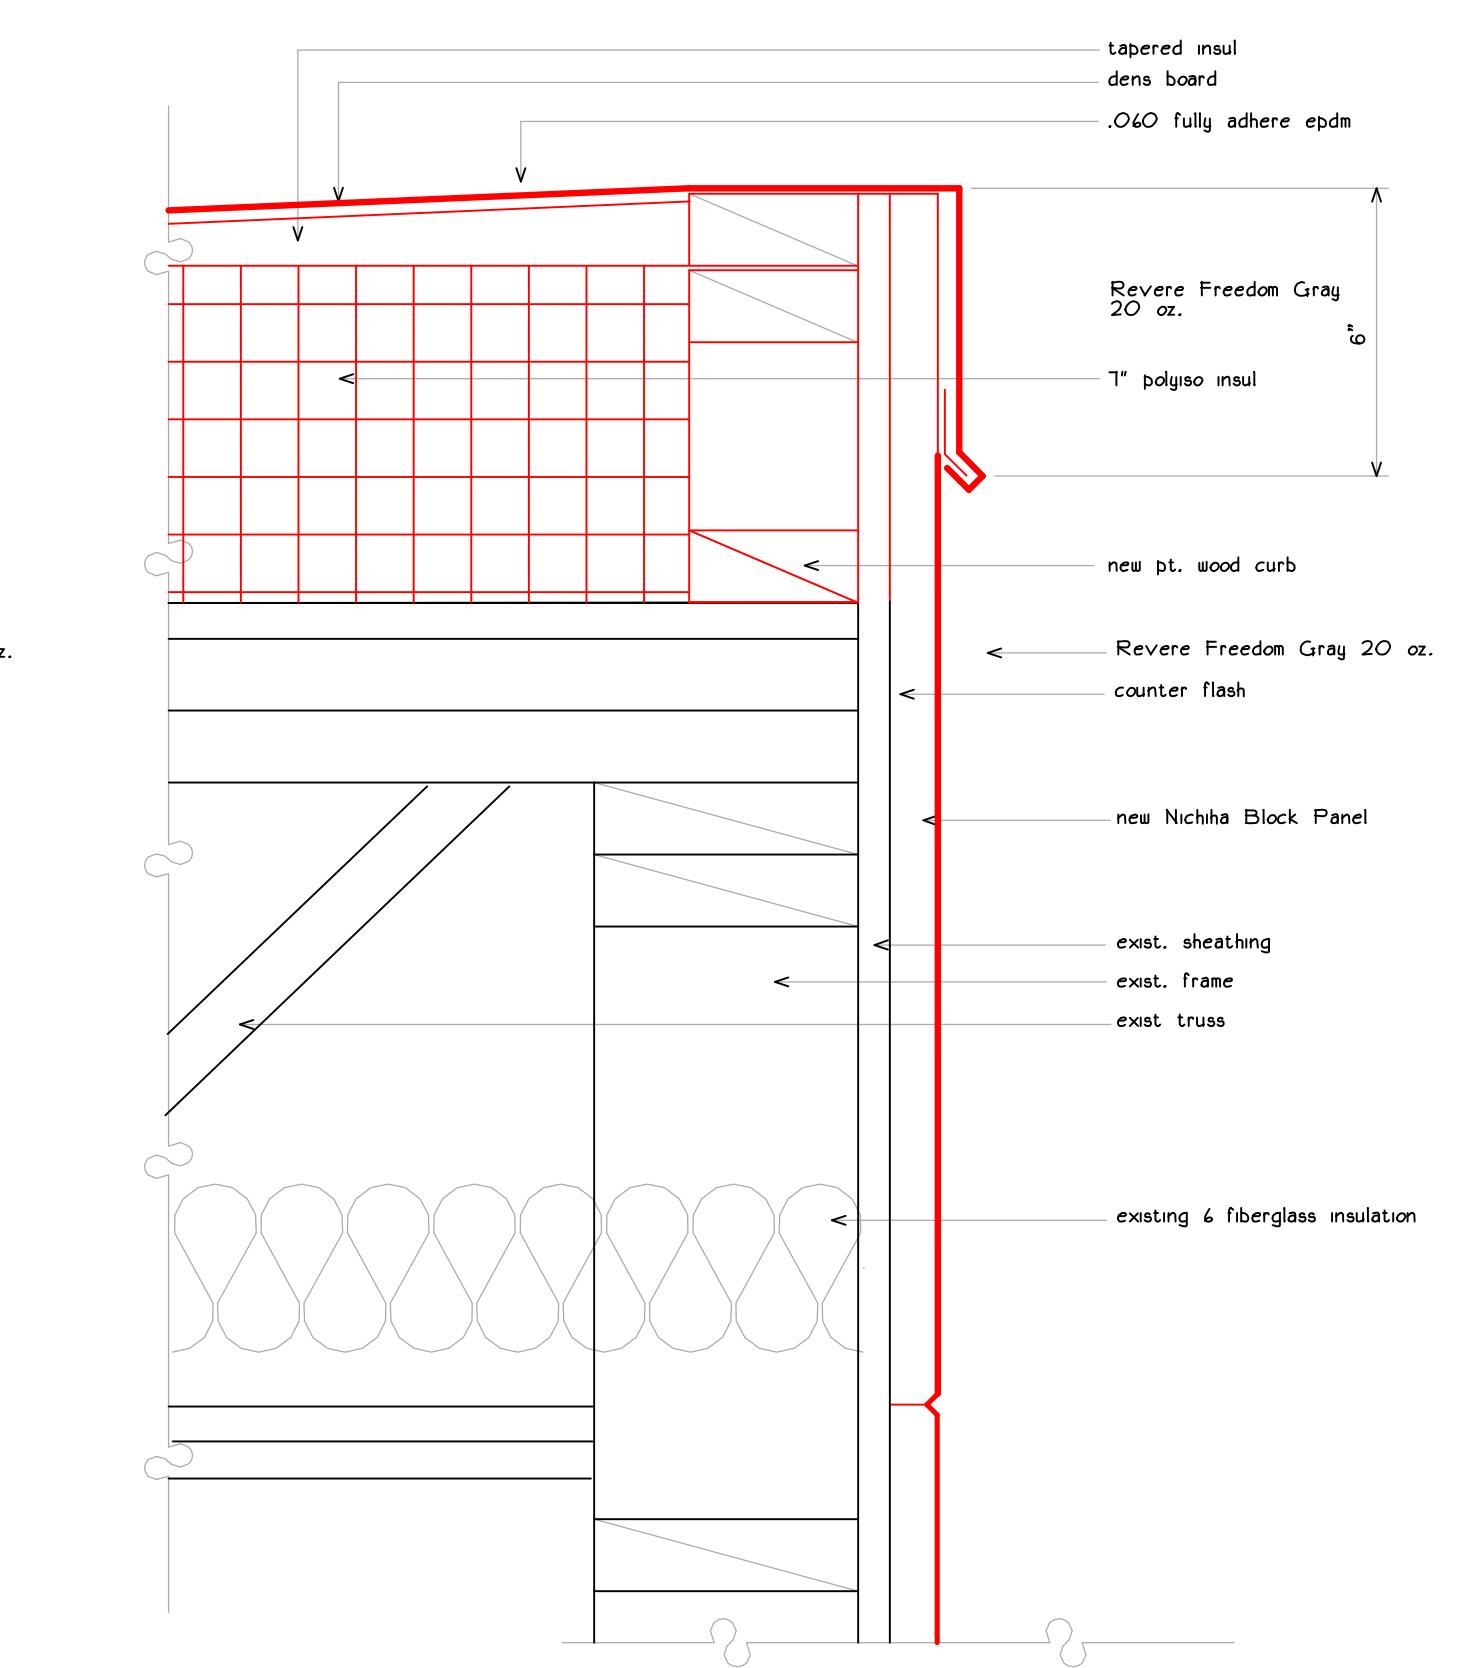
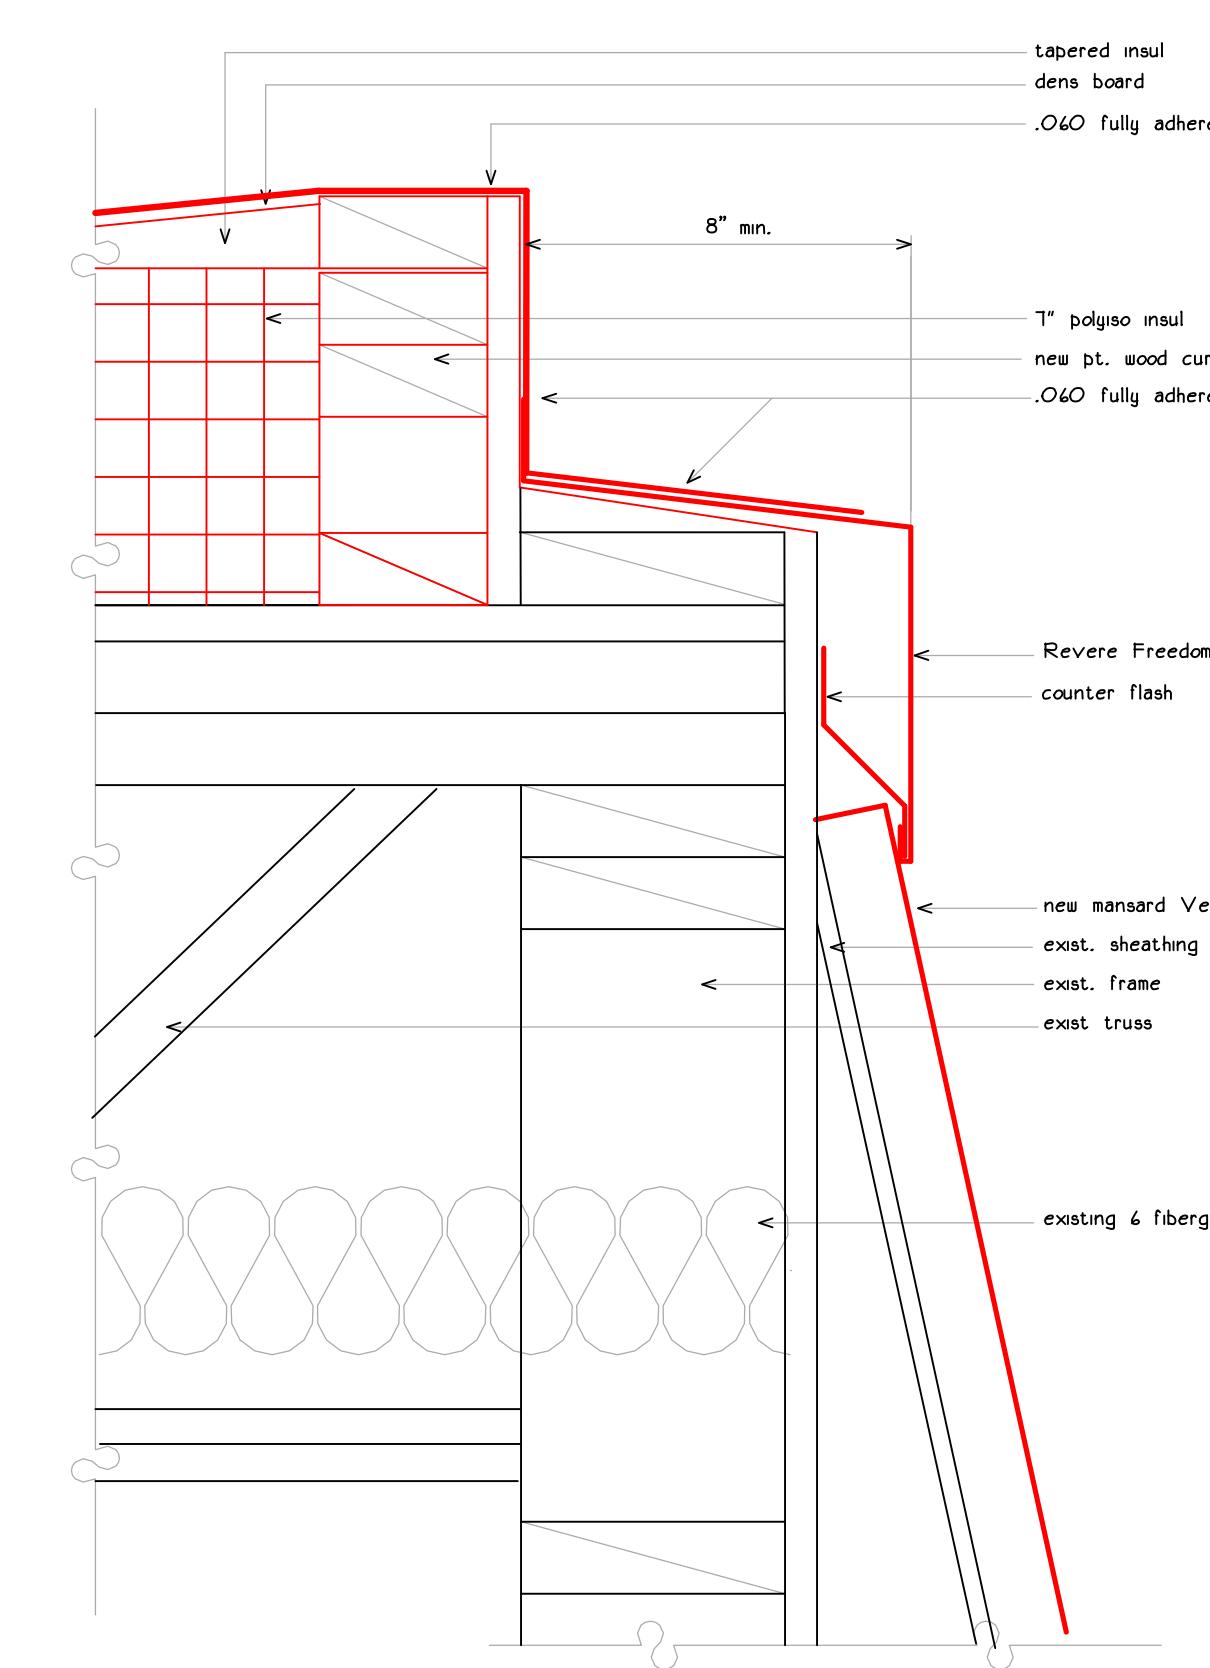
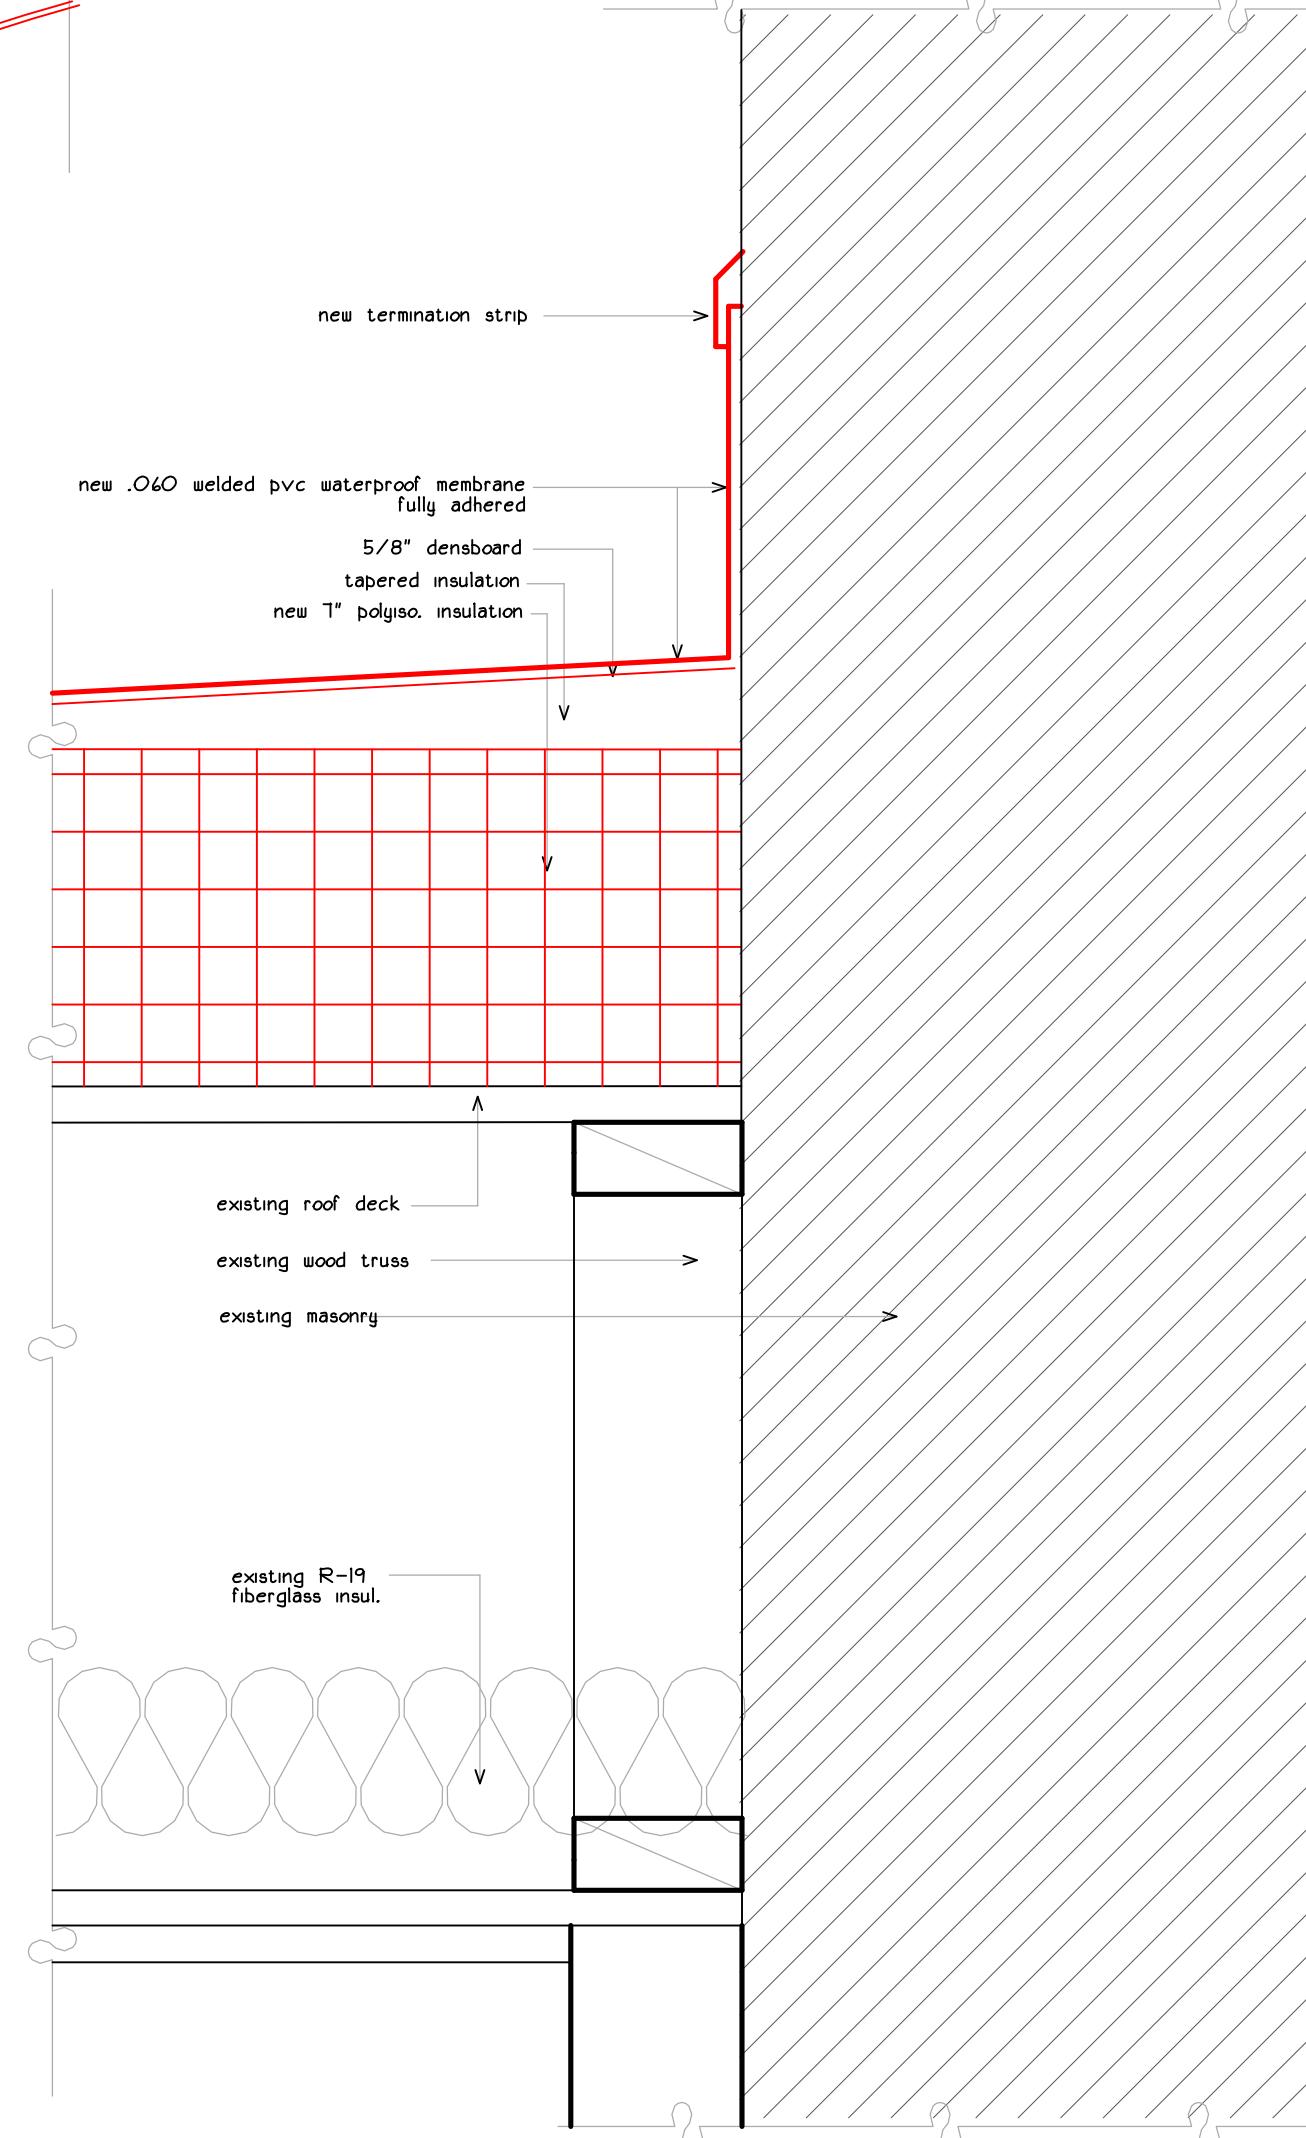
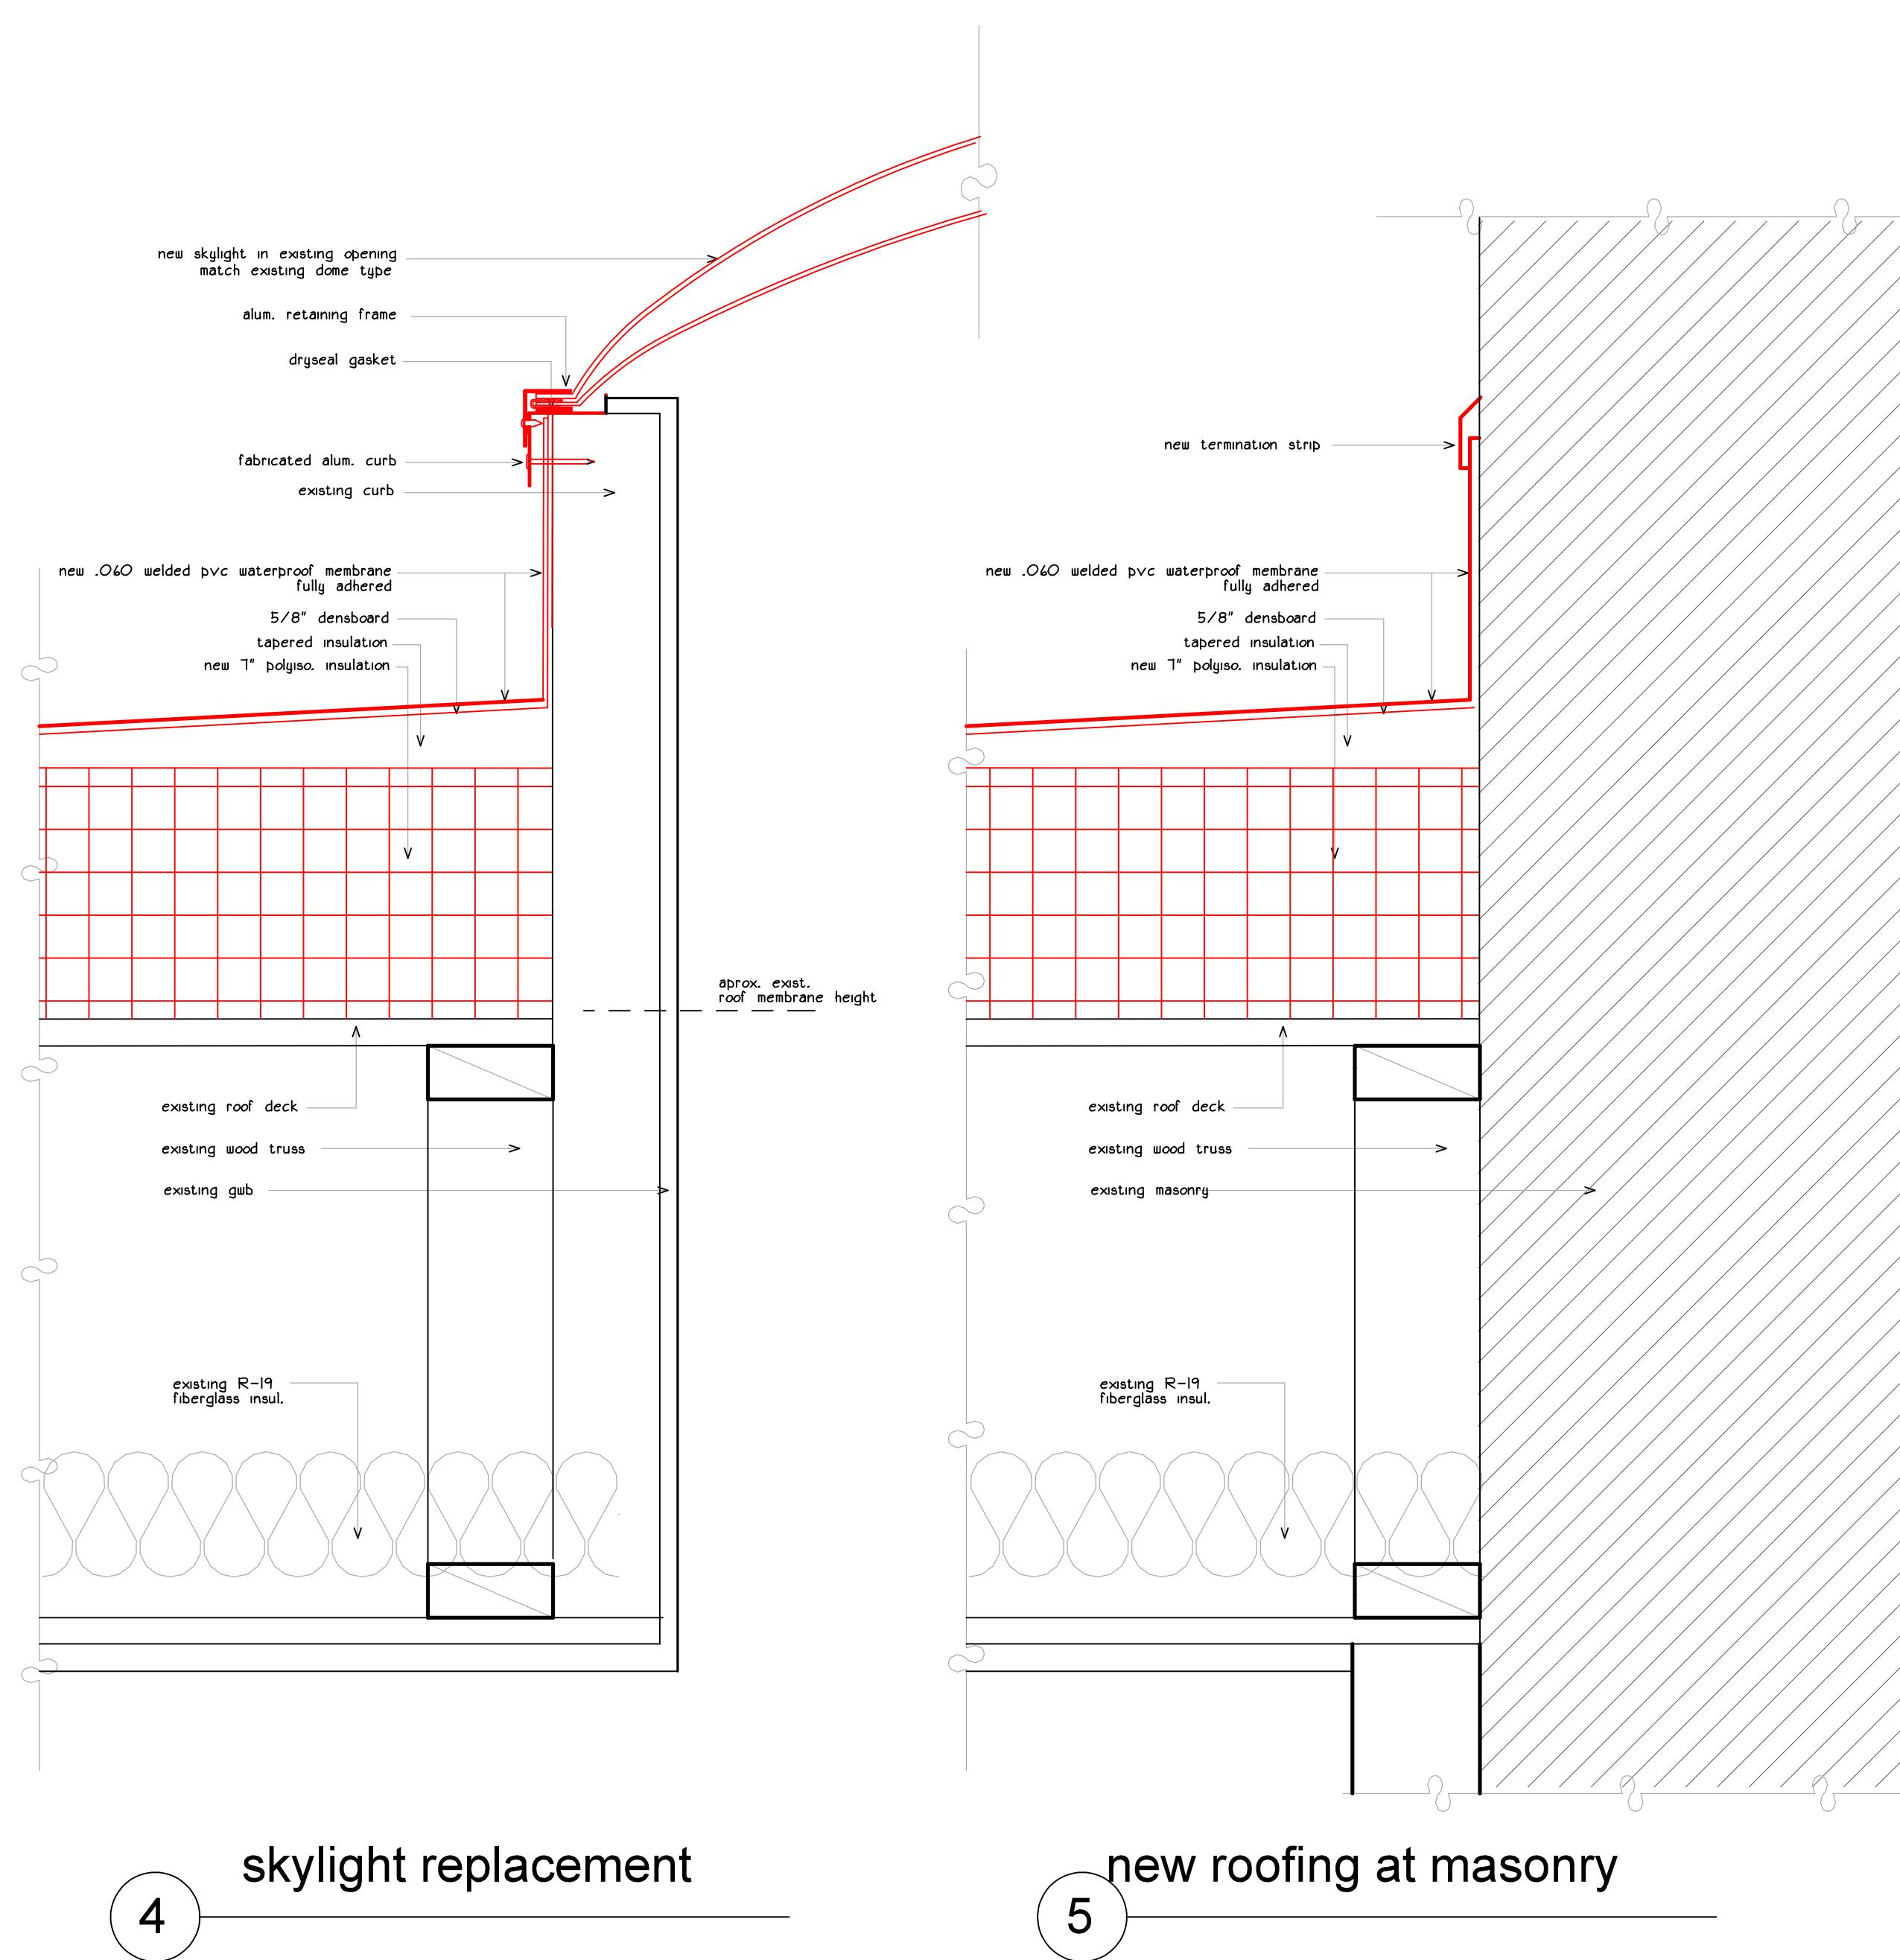
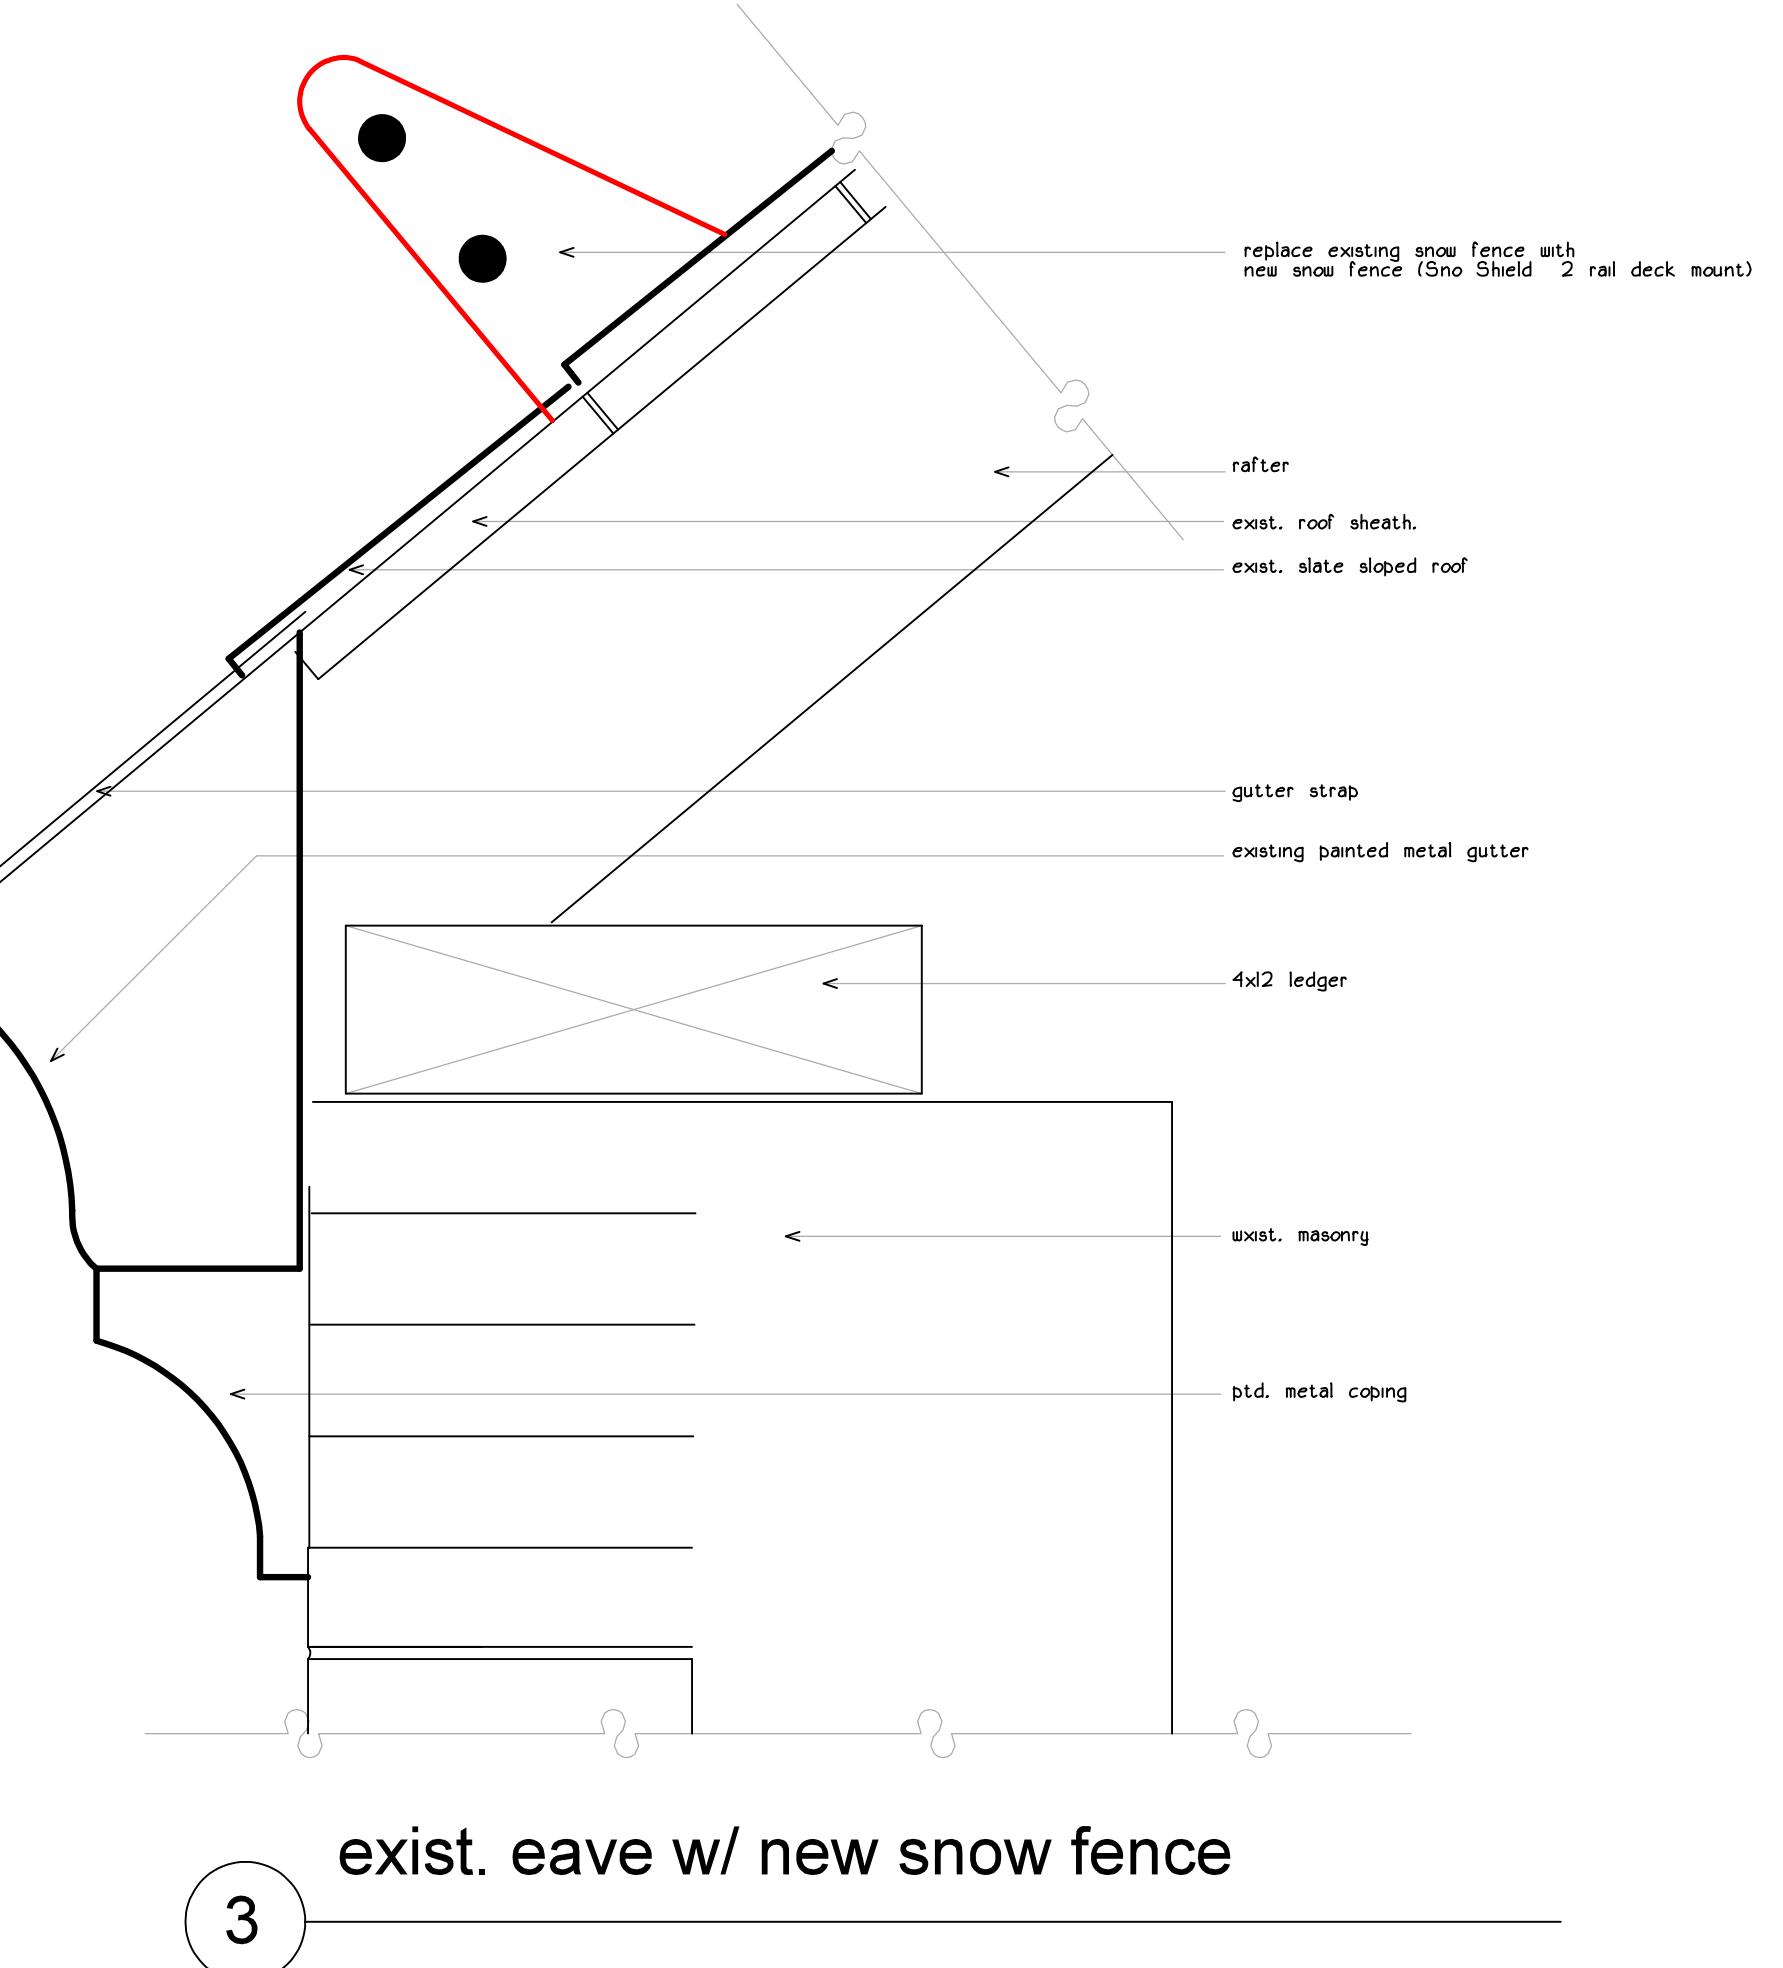
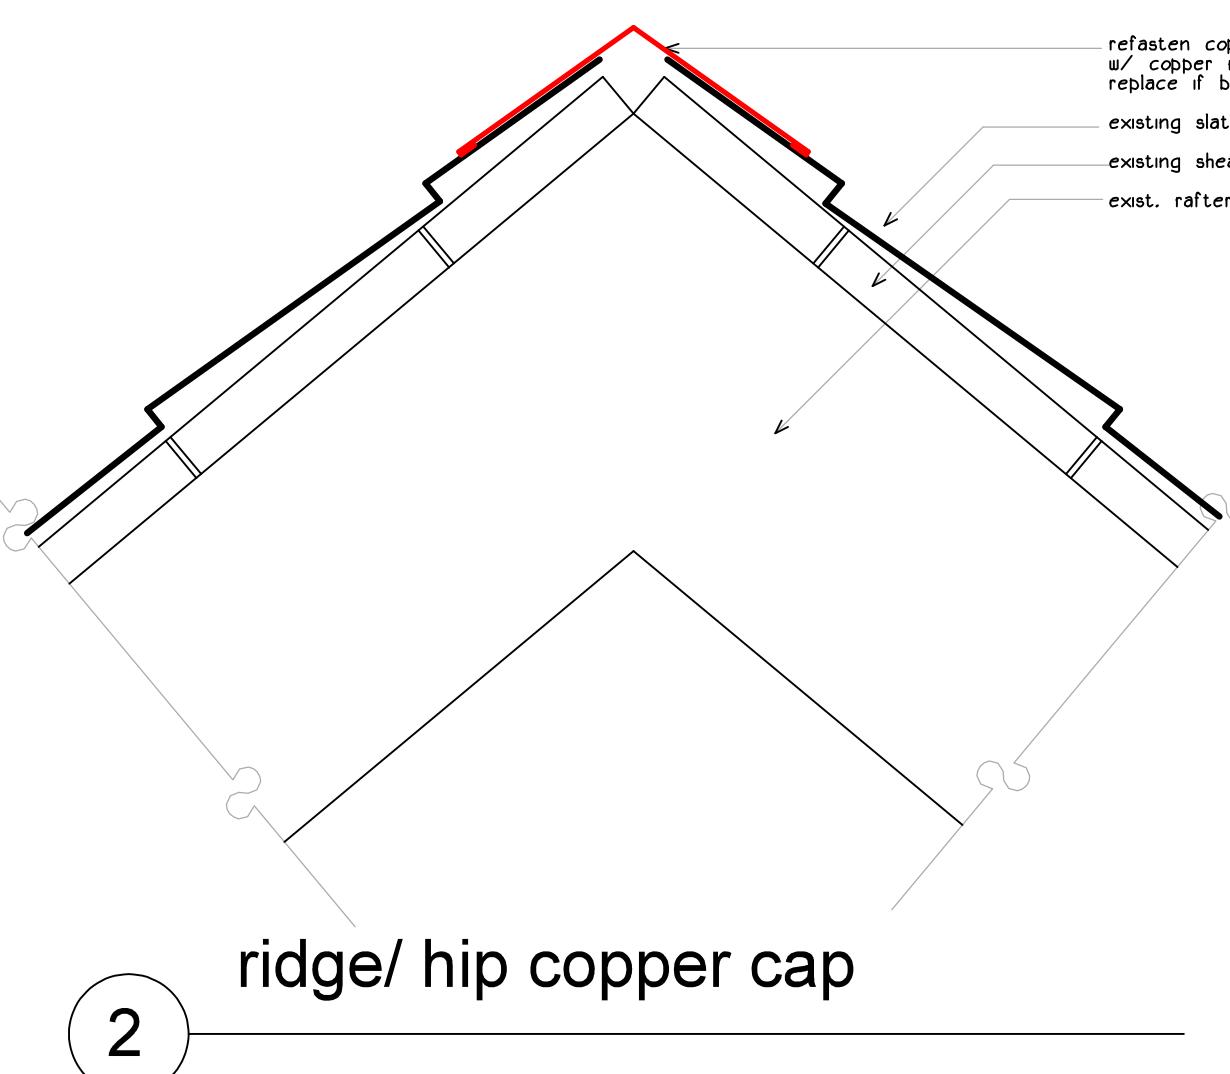


project name

Butler Payson
pine st.
state st.
portland, maine

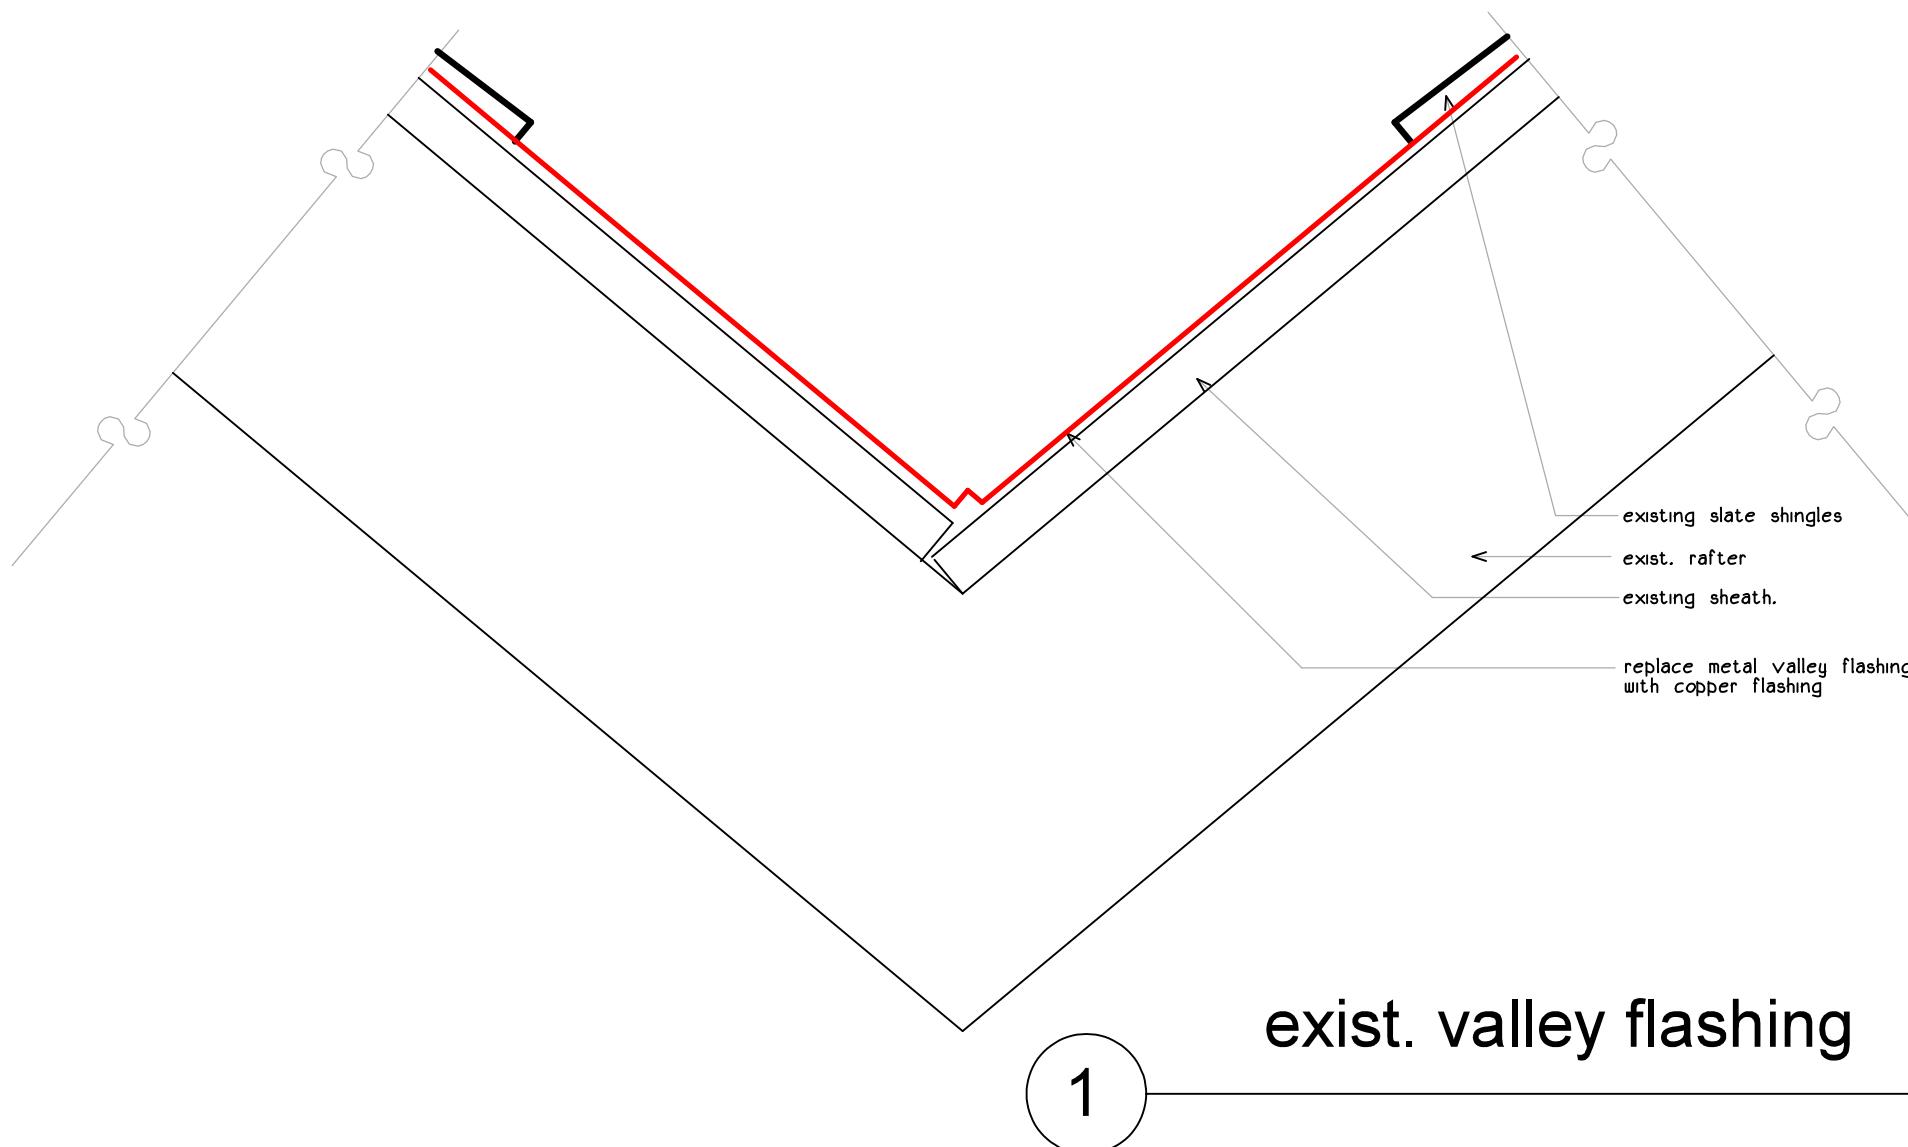

avesta housing


goduti/thomas architects

44 oak st.

portland, maine 04101

ph. 207-715-3184

fax 207-714-0846

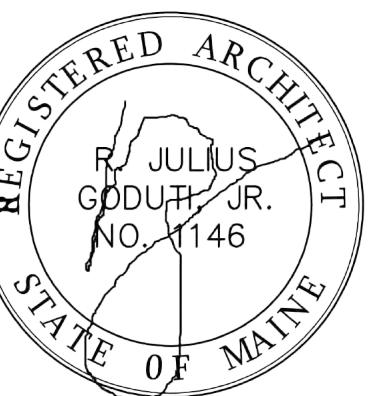

revisions

date

january 17, 2015

sheet title

butler

roof details

scale

3' = 1'-0"

drawn by

RG

project number

butler payson

sheet number

BA5.3