




1 skylight replacement

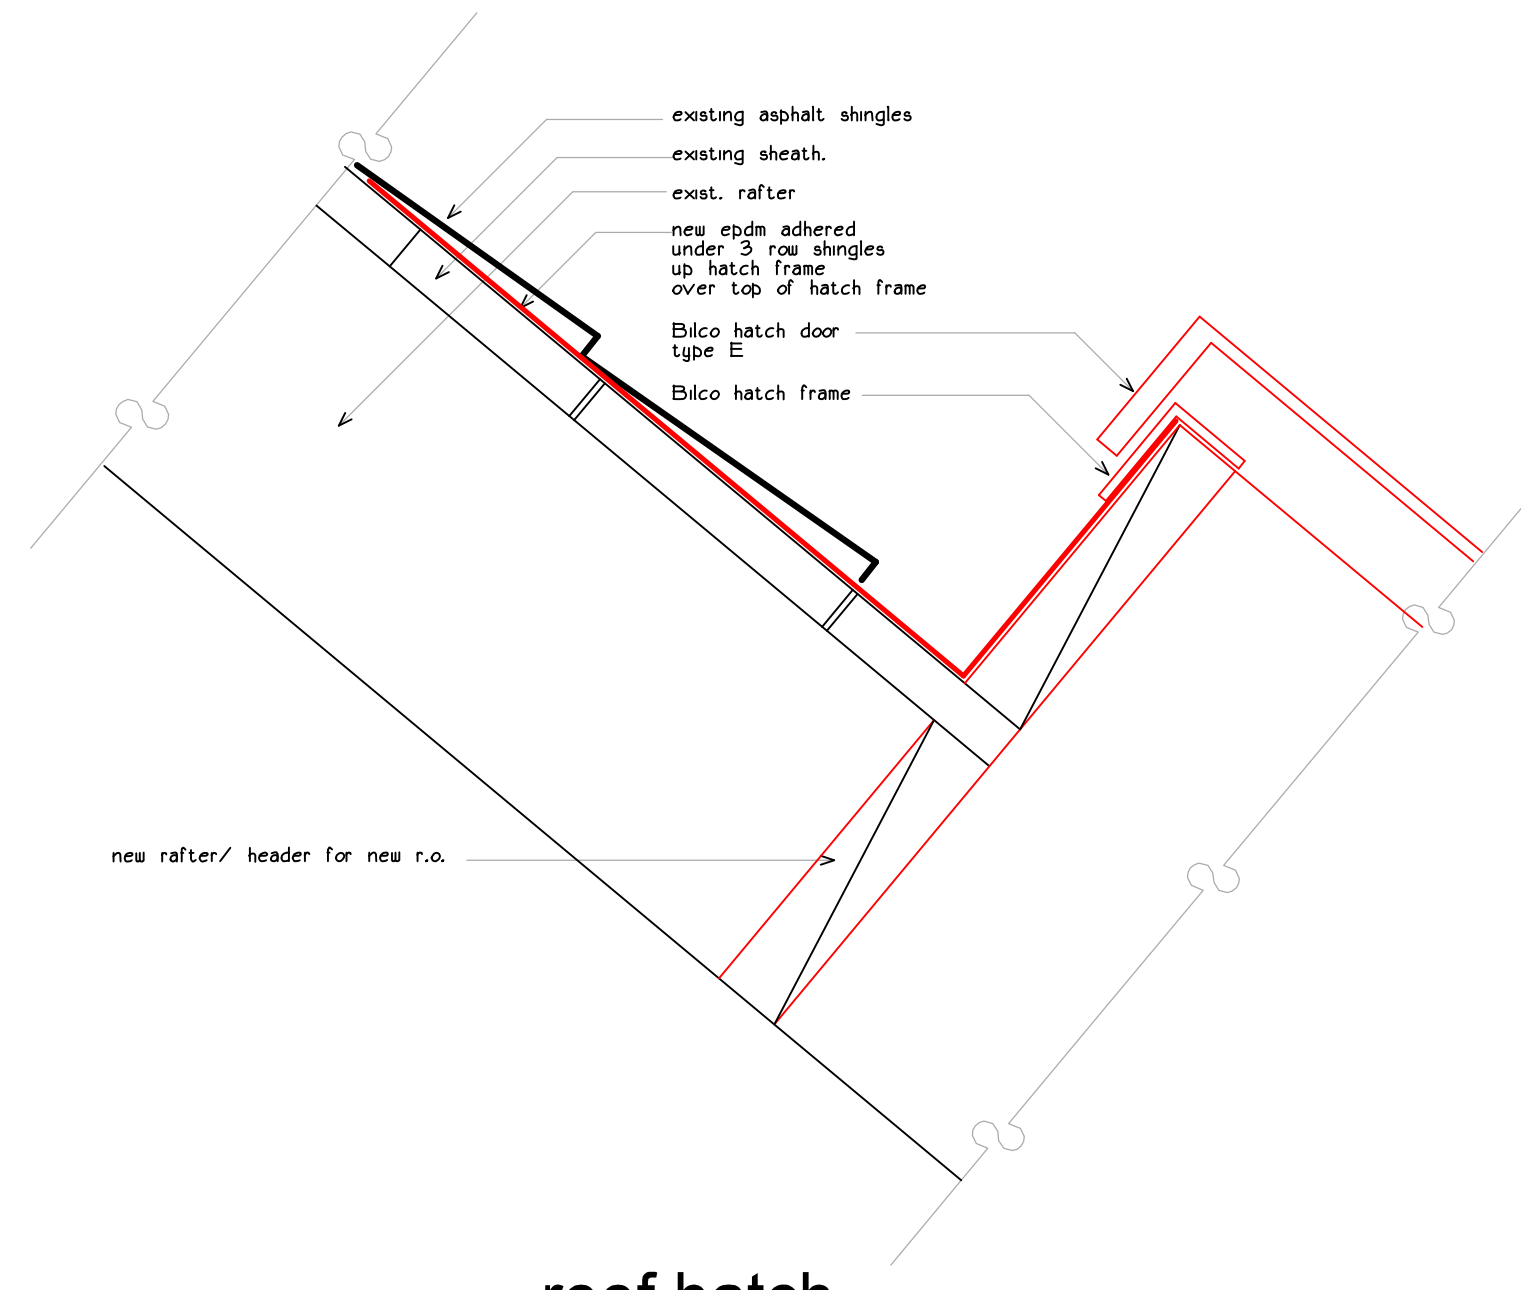


2 roof hatch

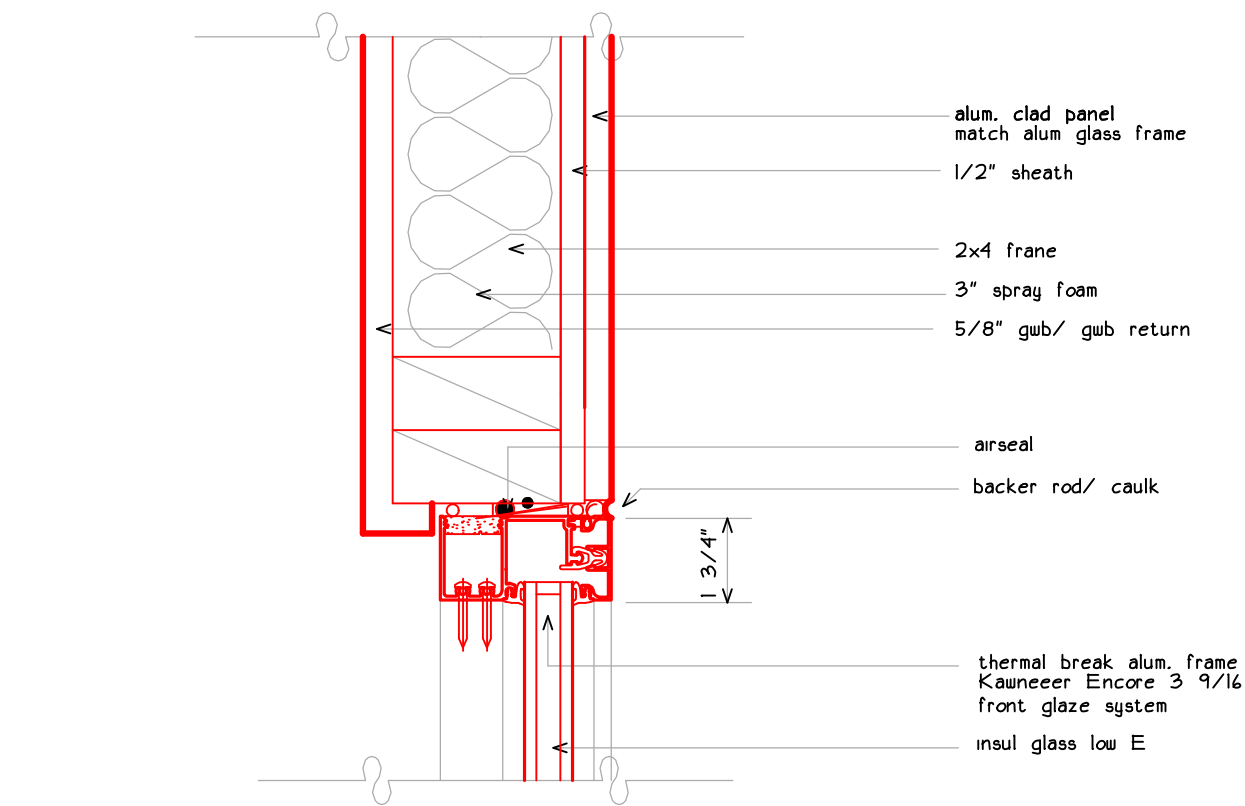


5 vestibule glass/ frame head  
interior and exterior vestibule wall

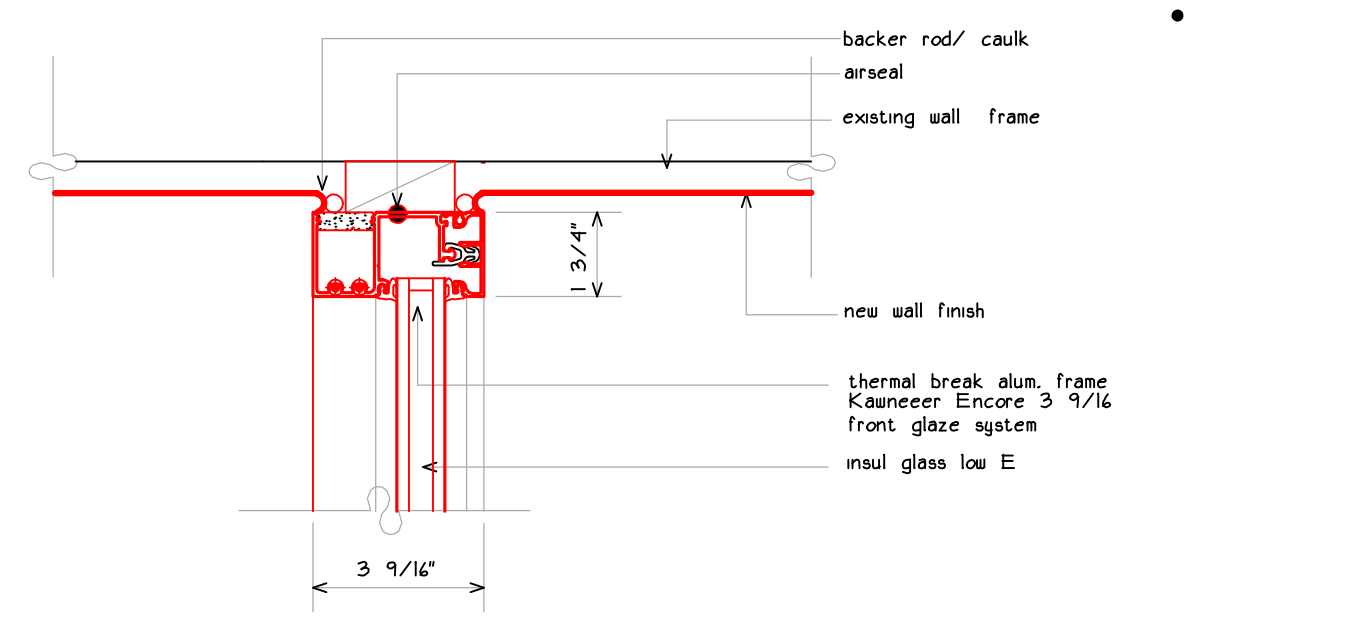


6 vestibule glass/ frame jamb  
interior and exterior vestibule wall

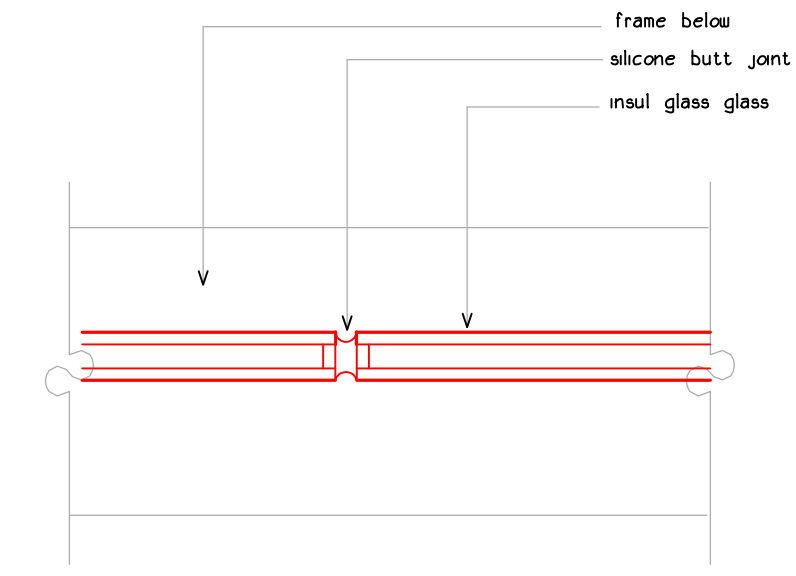


8 interior vestibule glass corner

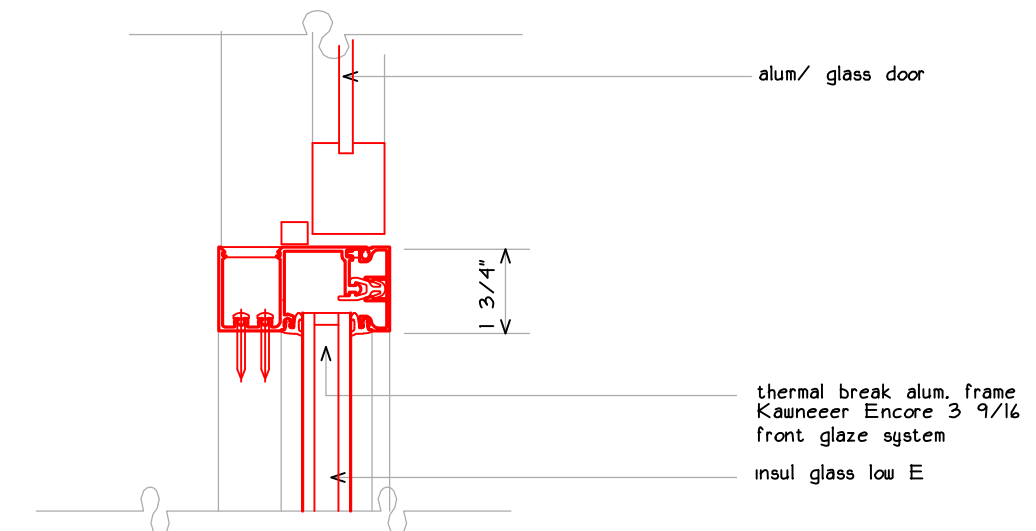


9 vestibule glass/ frame jamb

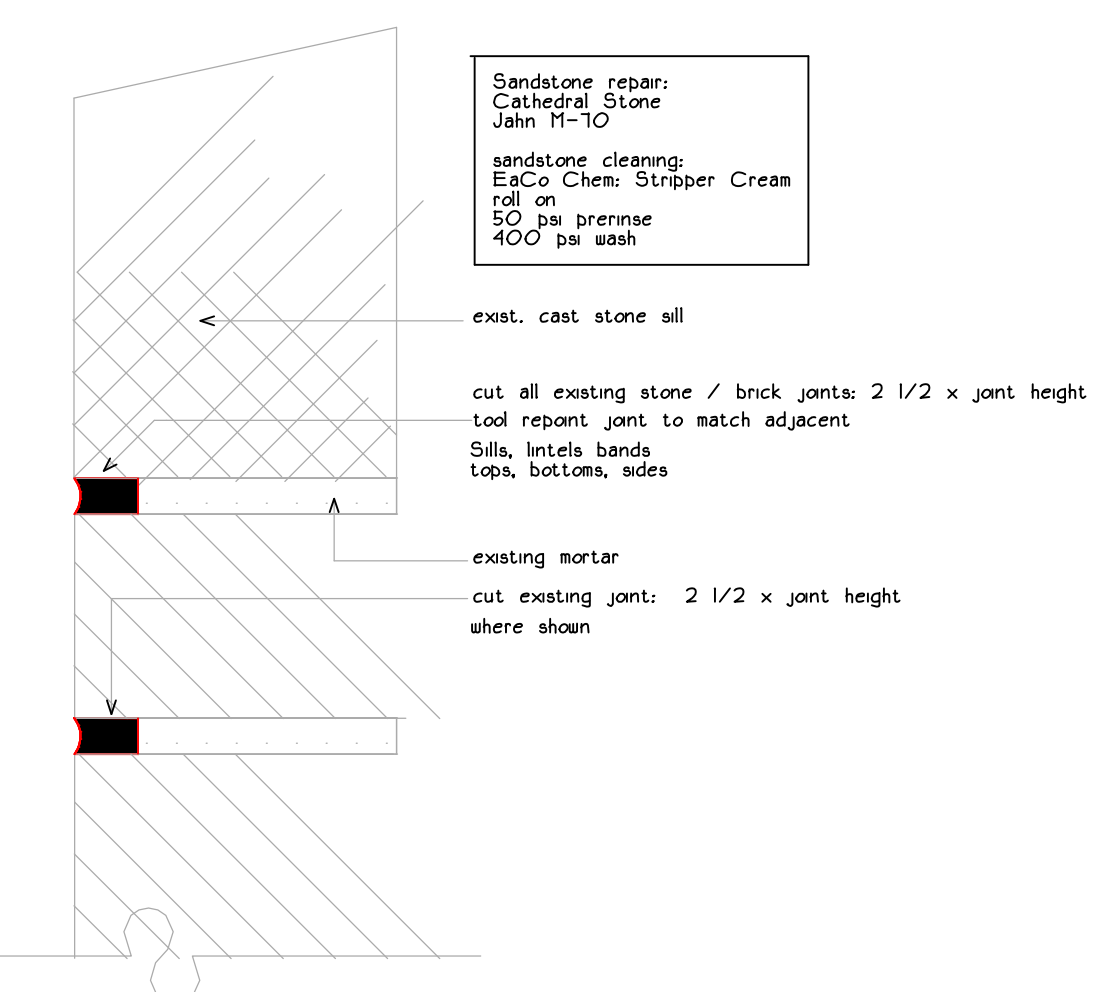


3 sandstone repoint/ repair  
not to scale

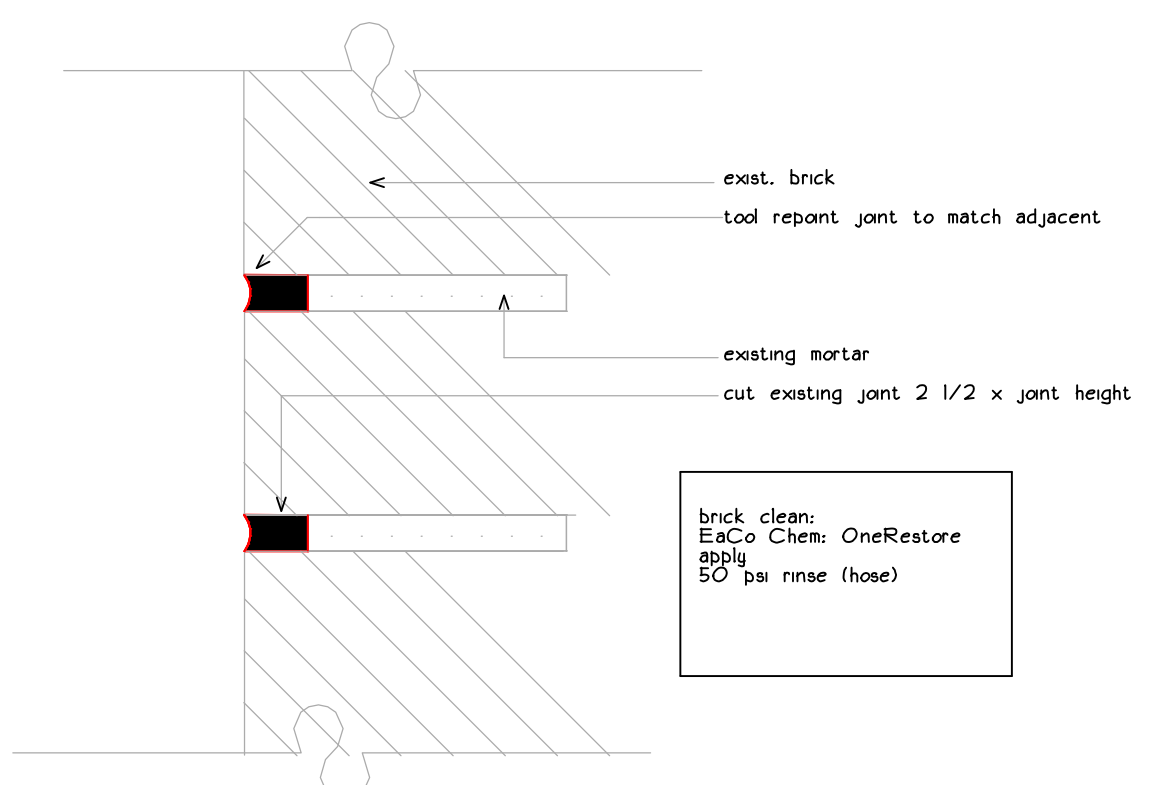

4 typical repoint detail  
not to scale

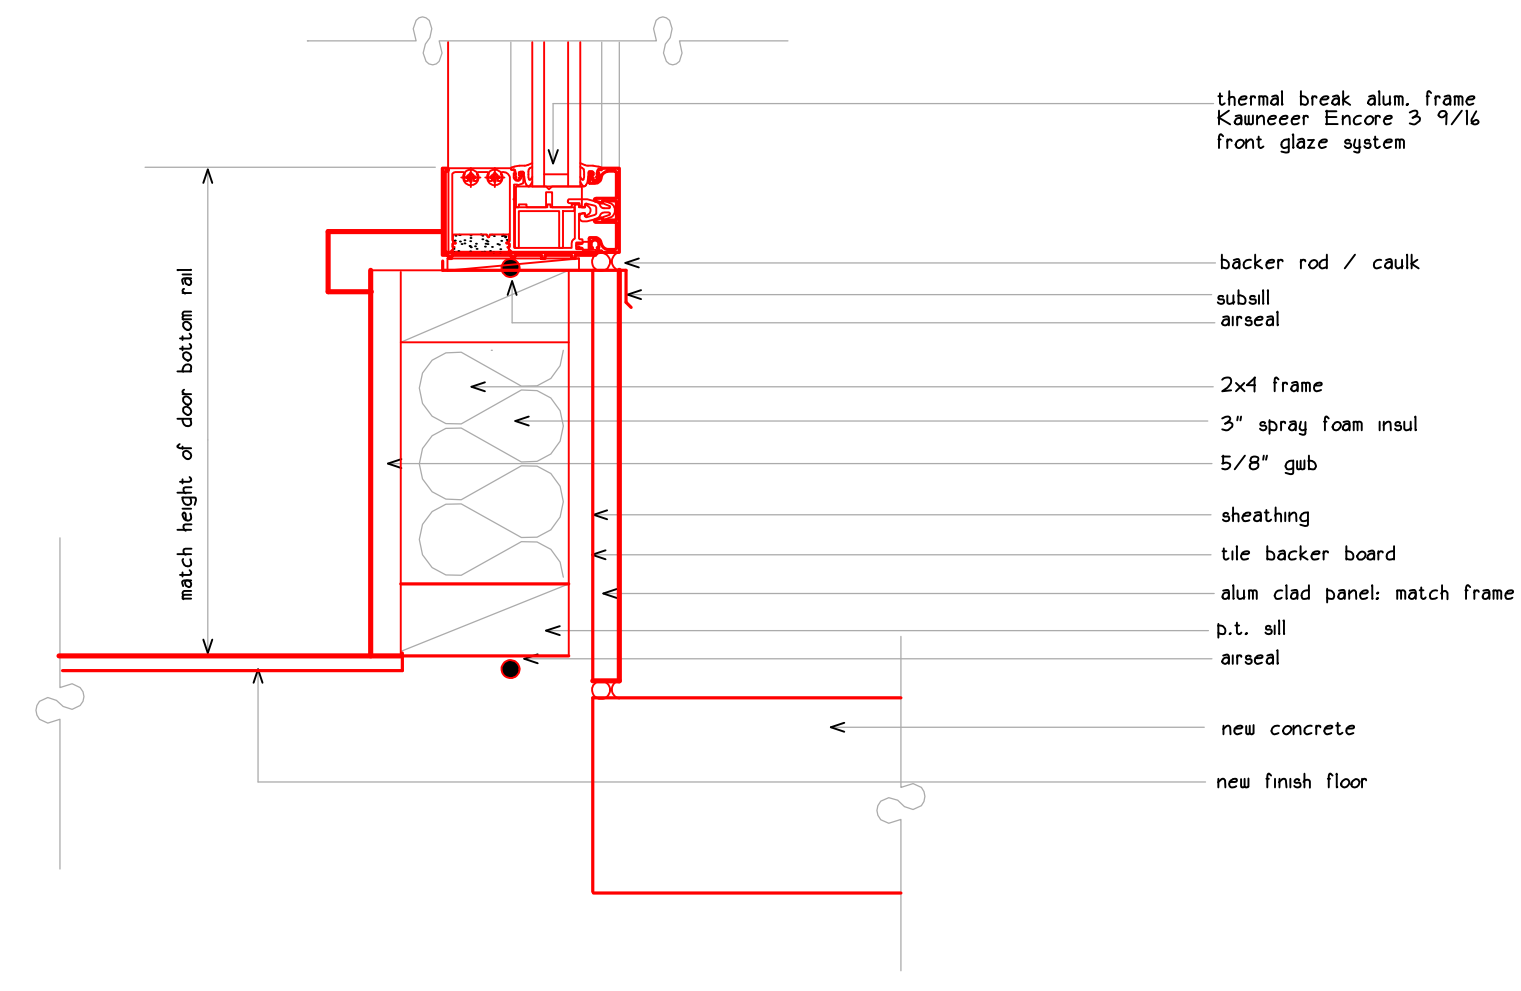

7 vestibule glass/ frame sill adj. door  
exterior vestibule wall similar for interior

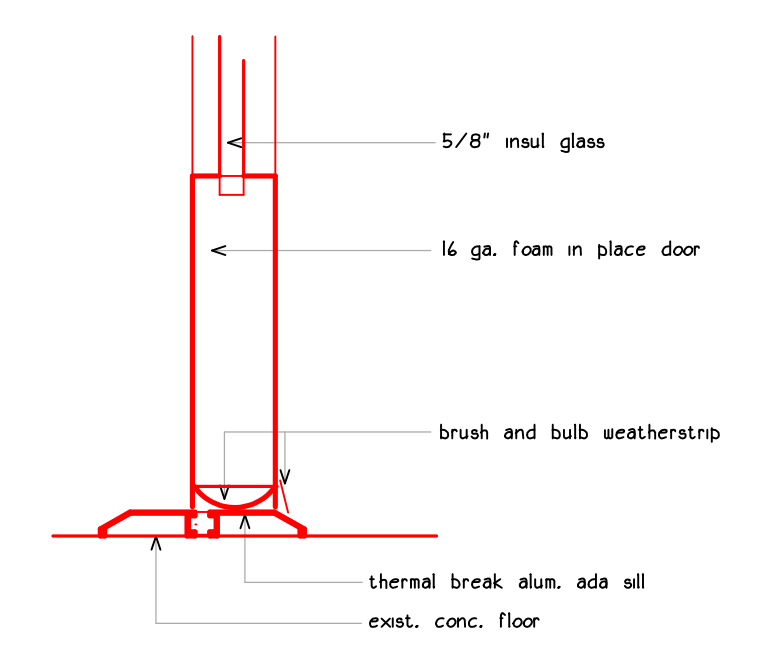

10 vestibule door sill

project name

Butler Payson  
pine st.  
state st.  
portland, maine

avesta housing


goduti/thomas architects

44 oak st.

portland, maine 04101

ph. 207-775-3184

fax 207-774-0846

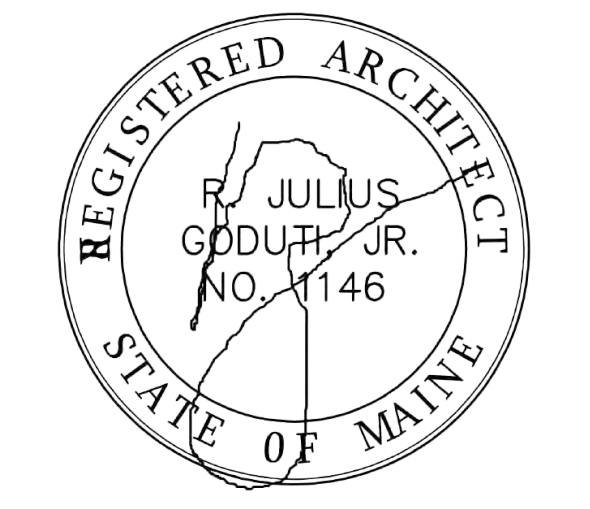

revisions

date

january 17, 2015

sheet title

butler

misc. details

scale

3/8" = 1'-0"

drawn by

RG

project number

butler payson

sheet number

BA5.4