



project name
butler payson
 pine street
 state street
 portland, maine

Avesta Housing


goduti/thomas architects
 44 oak st.
 portland, maine 04101
 ph. 207-775-3184
 fax 207-774-0846

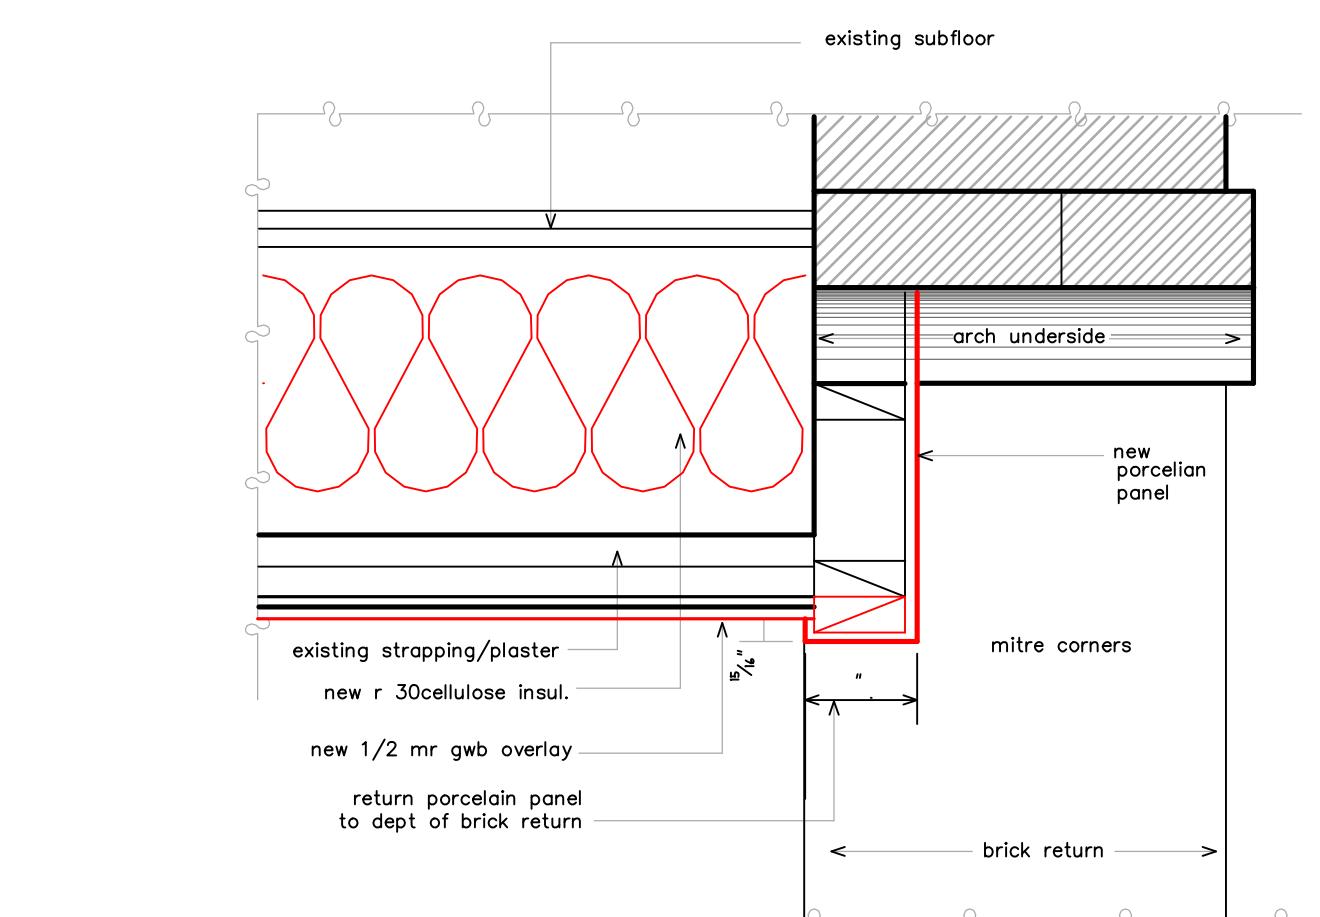

1 exterior entry section
insulated

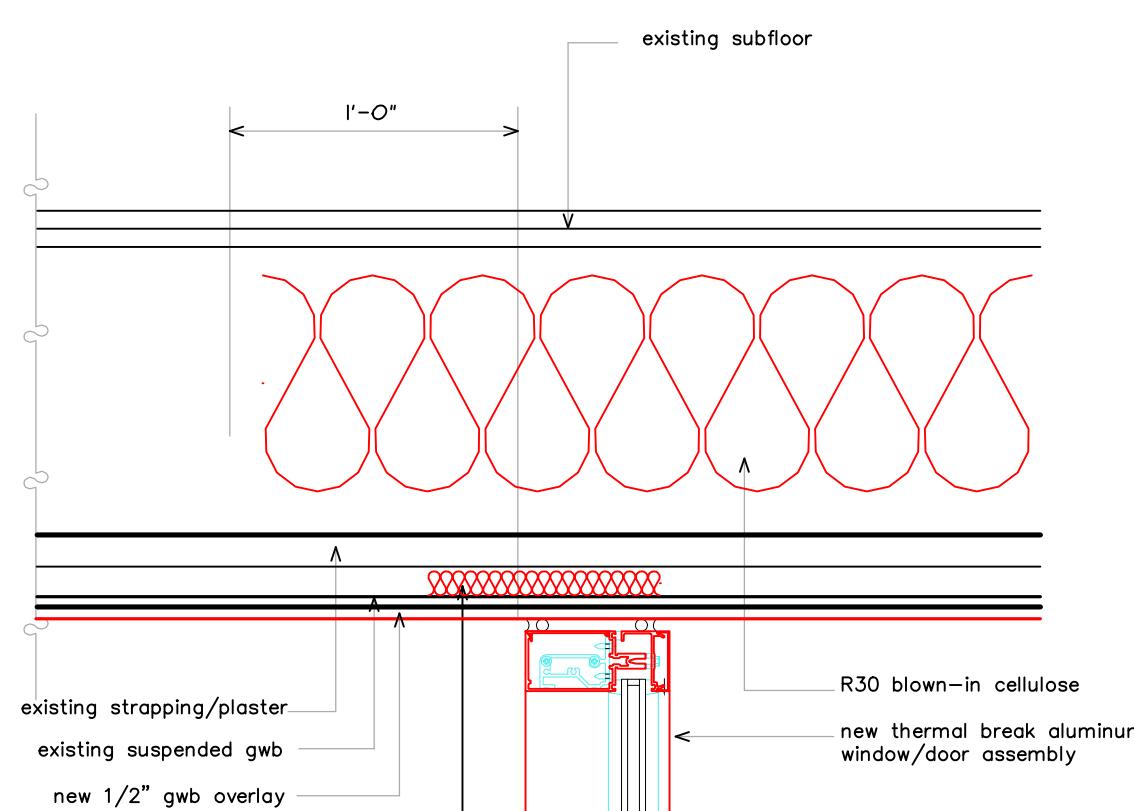


2 exterior entry section
insulated

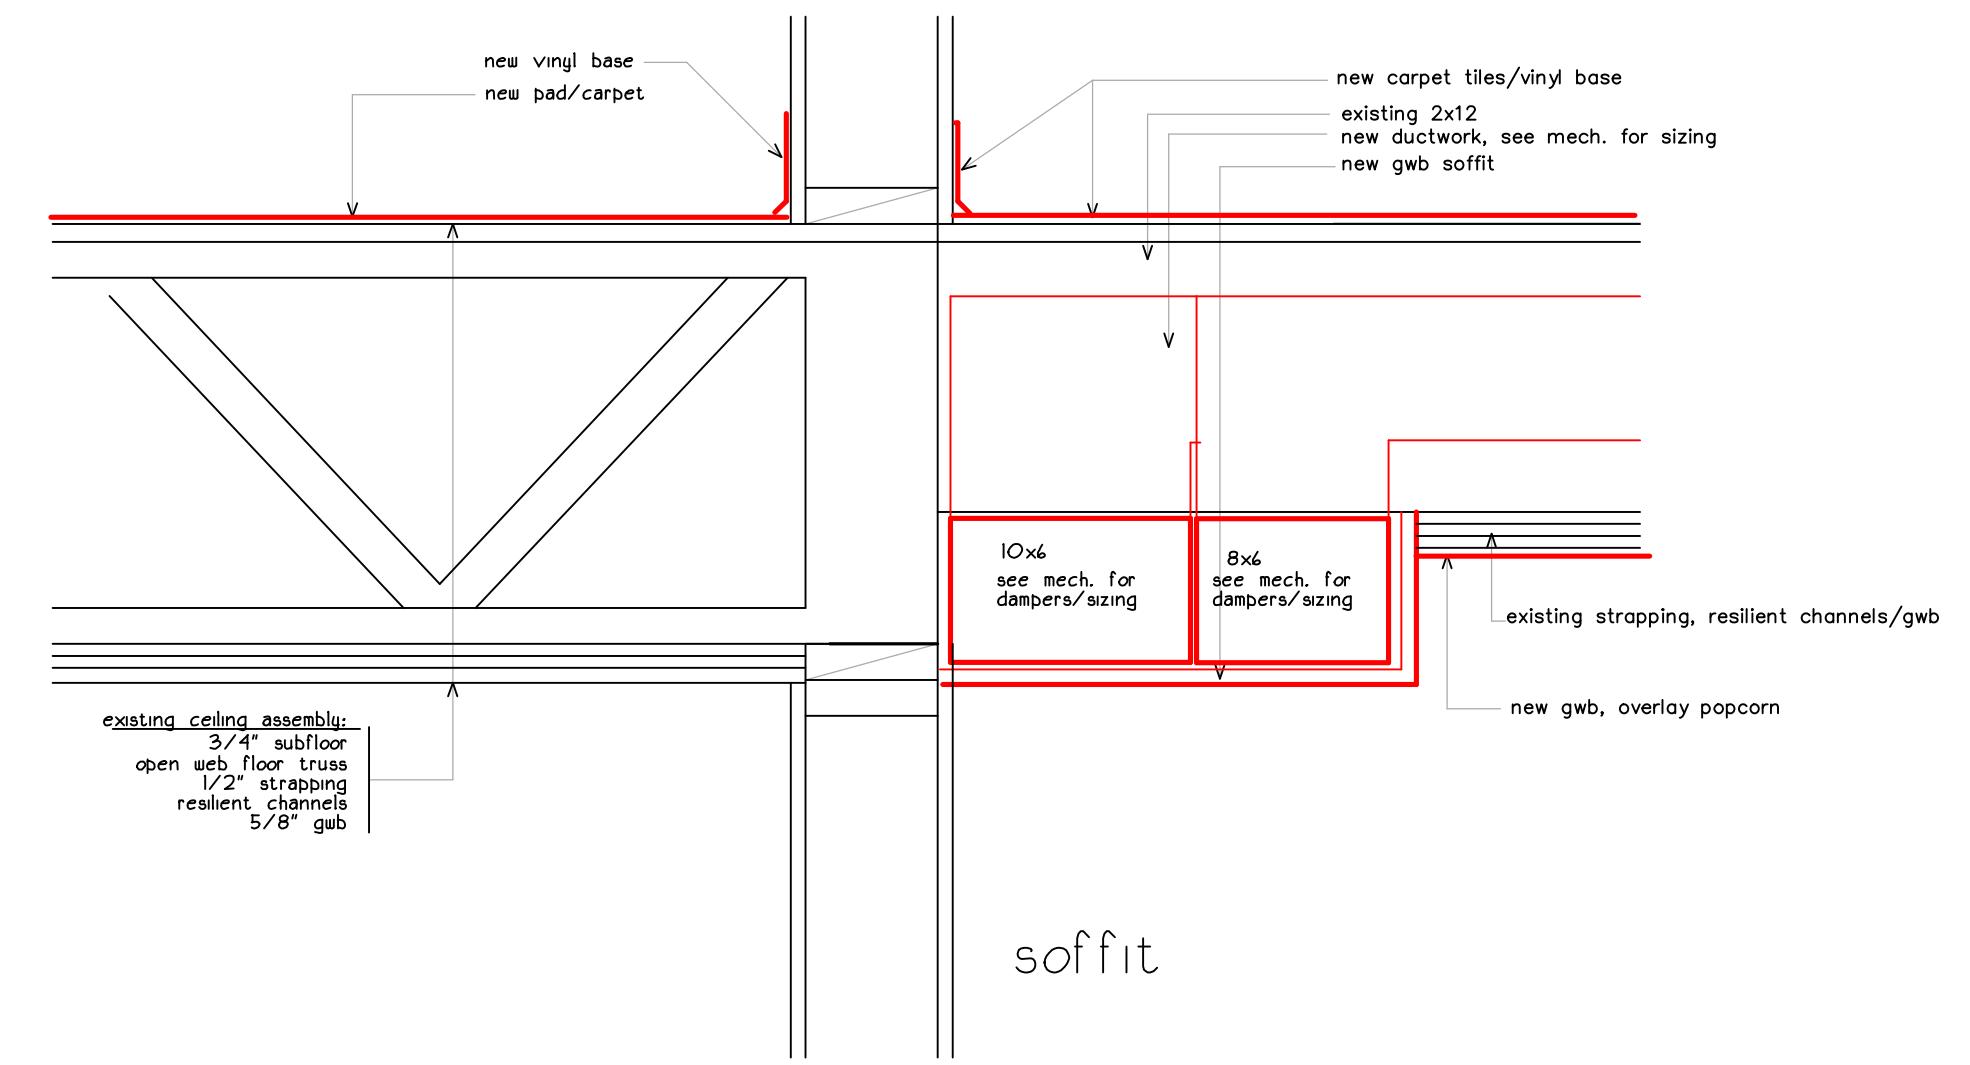


3 typical unit section


4 typical corridor section
soffited mechanical duct work

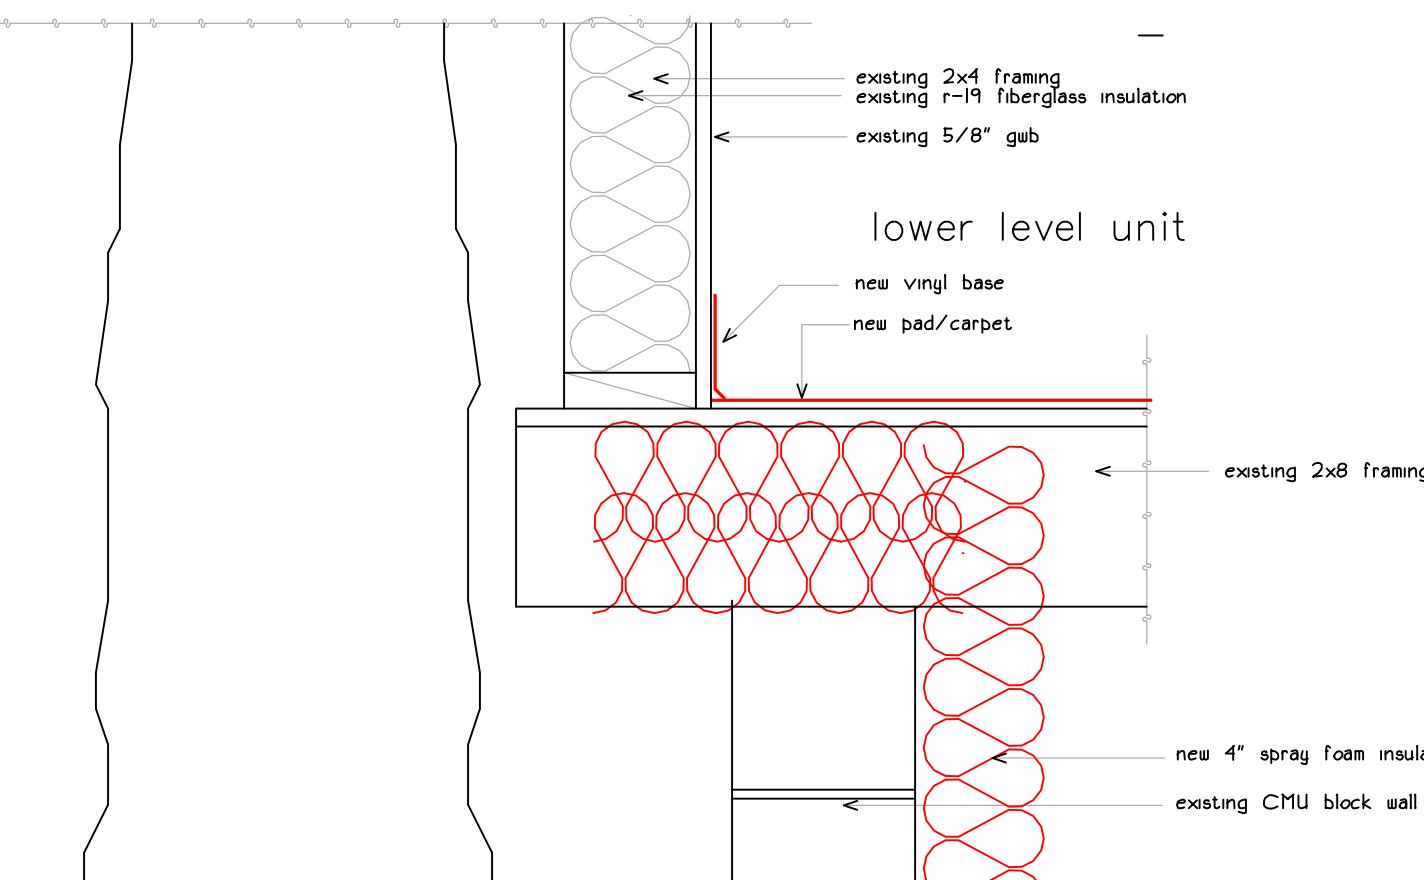


5 original crawl space
2 hr rated

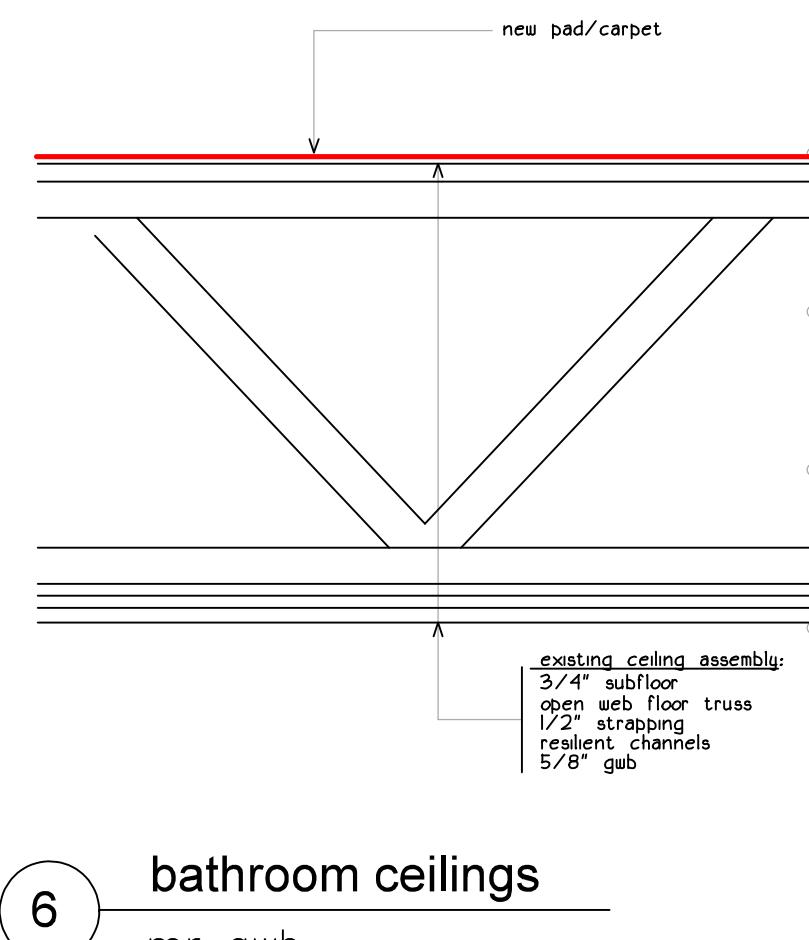

6 bathroom ceilings
mr gwb

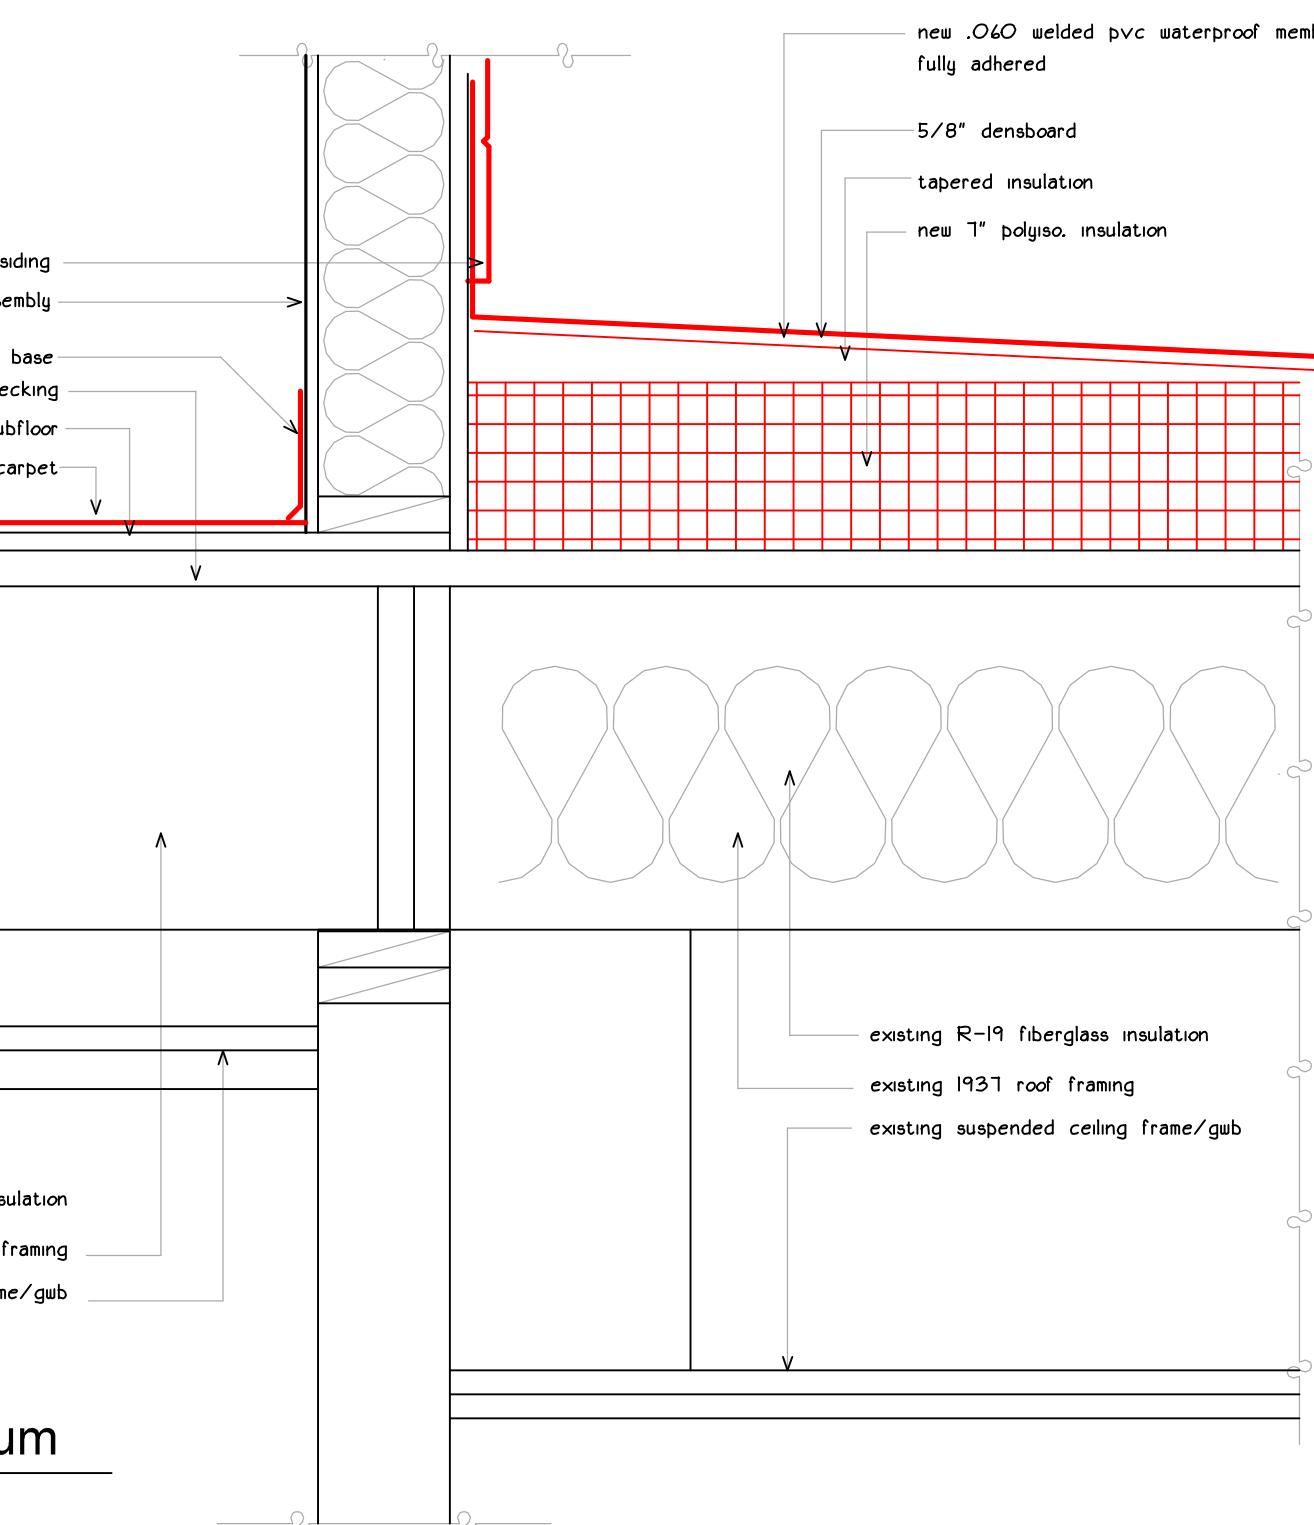

7 units at auditorium
2nd floor

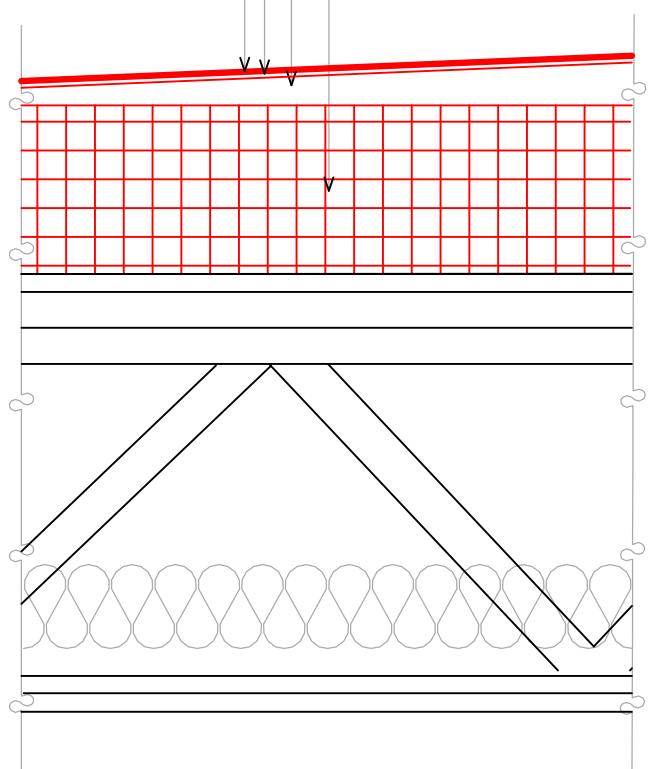

8 community space
new EPDM roof

revisions
 date
 january 17th, 2015
 sheet title
ceiling details



section views unless noted

10 corridor/units top 3rd floor
mr gwb

11 elevator pent house
(presumed 2hr)

12 boiler room
2hr rated

13 ceiling at extend stairwell
2hr rated

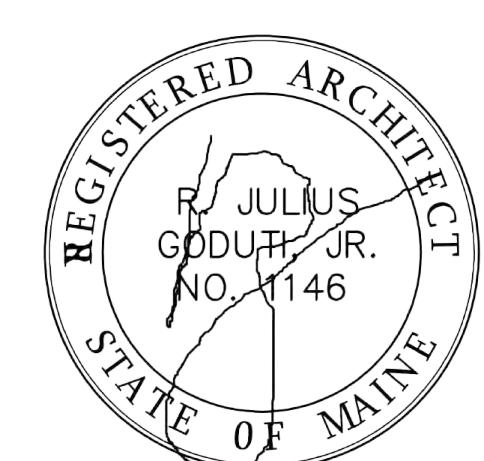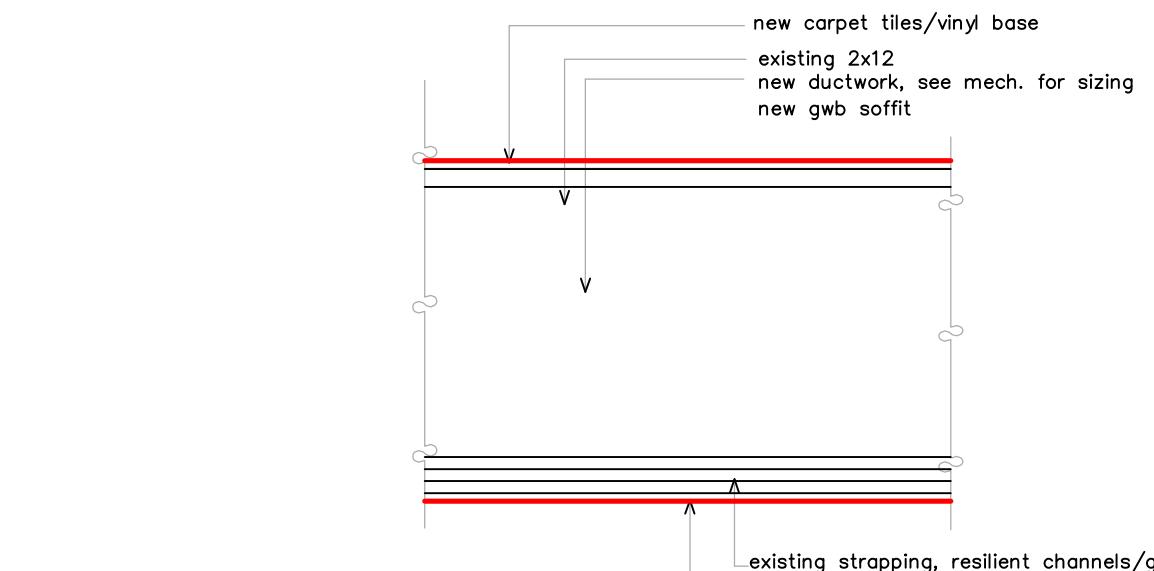

scale
 1 / 2" = 1'-0"
 drawn by
 RG
 project number
 sheet number

BA5.6