

project name

Butler Payson
pine st.
state st.
portland, me

avesta housing

goduti/thomas architects

44 oak st.






portland, maine 04101

ph. 207-775-3184

fax 207-774-0846

STRUCTURAL DESIGN CONSULTING

2696 Lake Shore Road
Unit 130
Gilford, NH
03249
Tel 603.293.8038

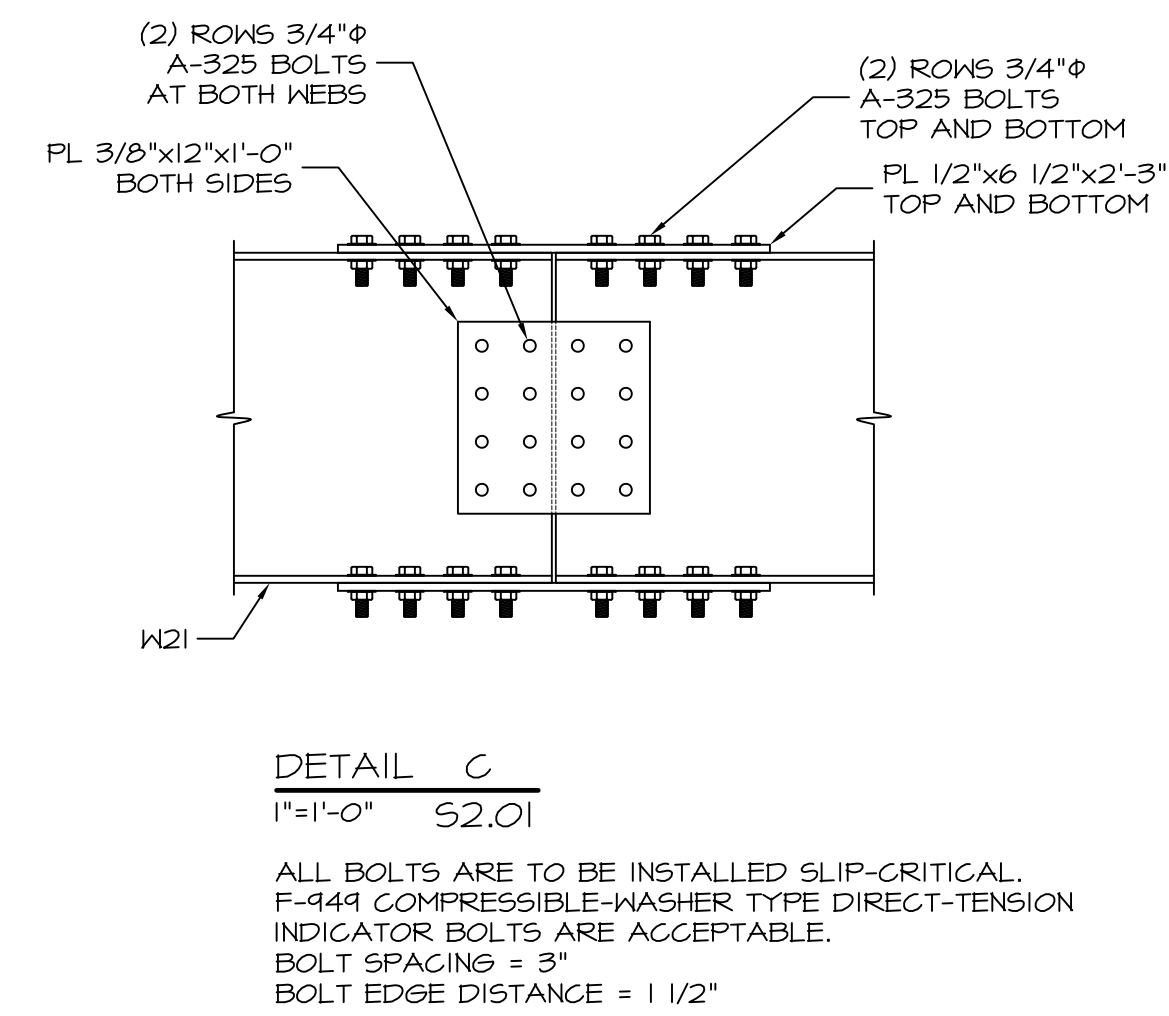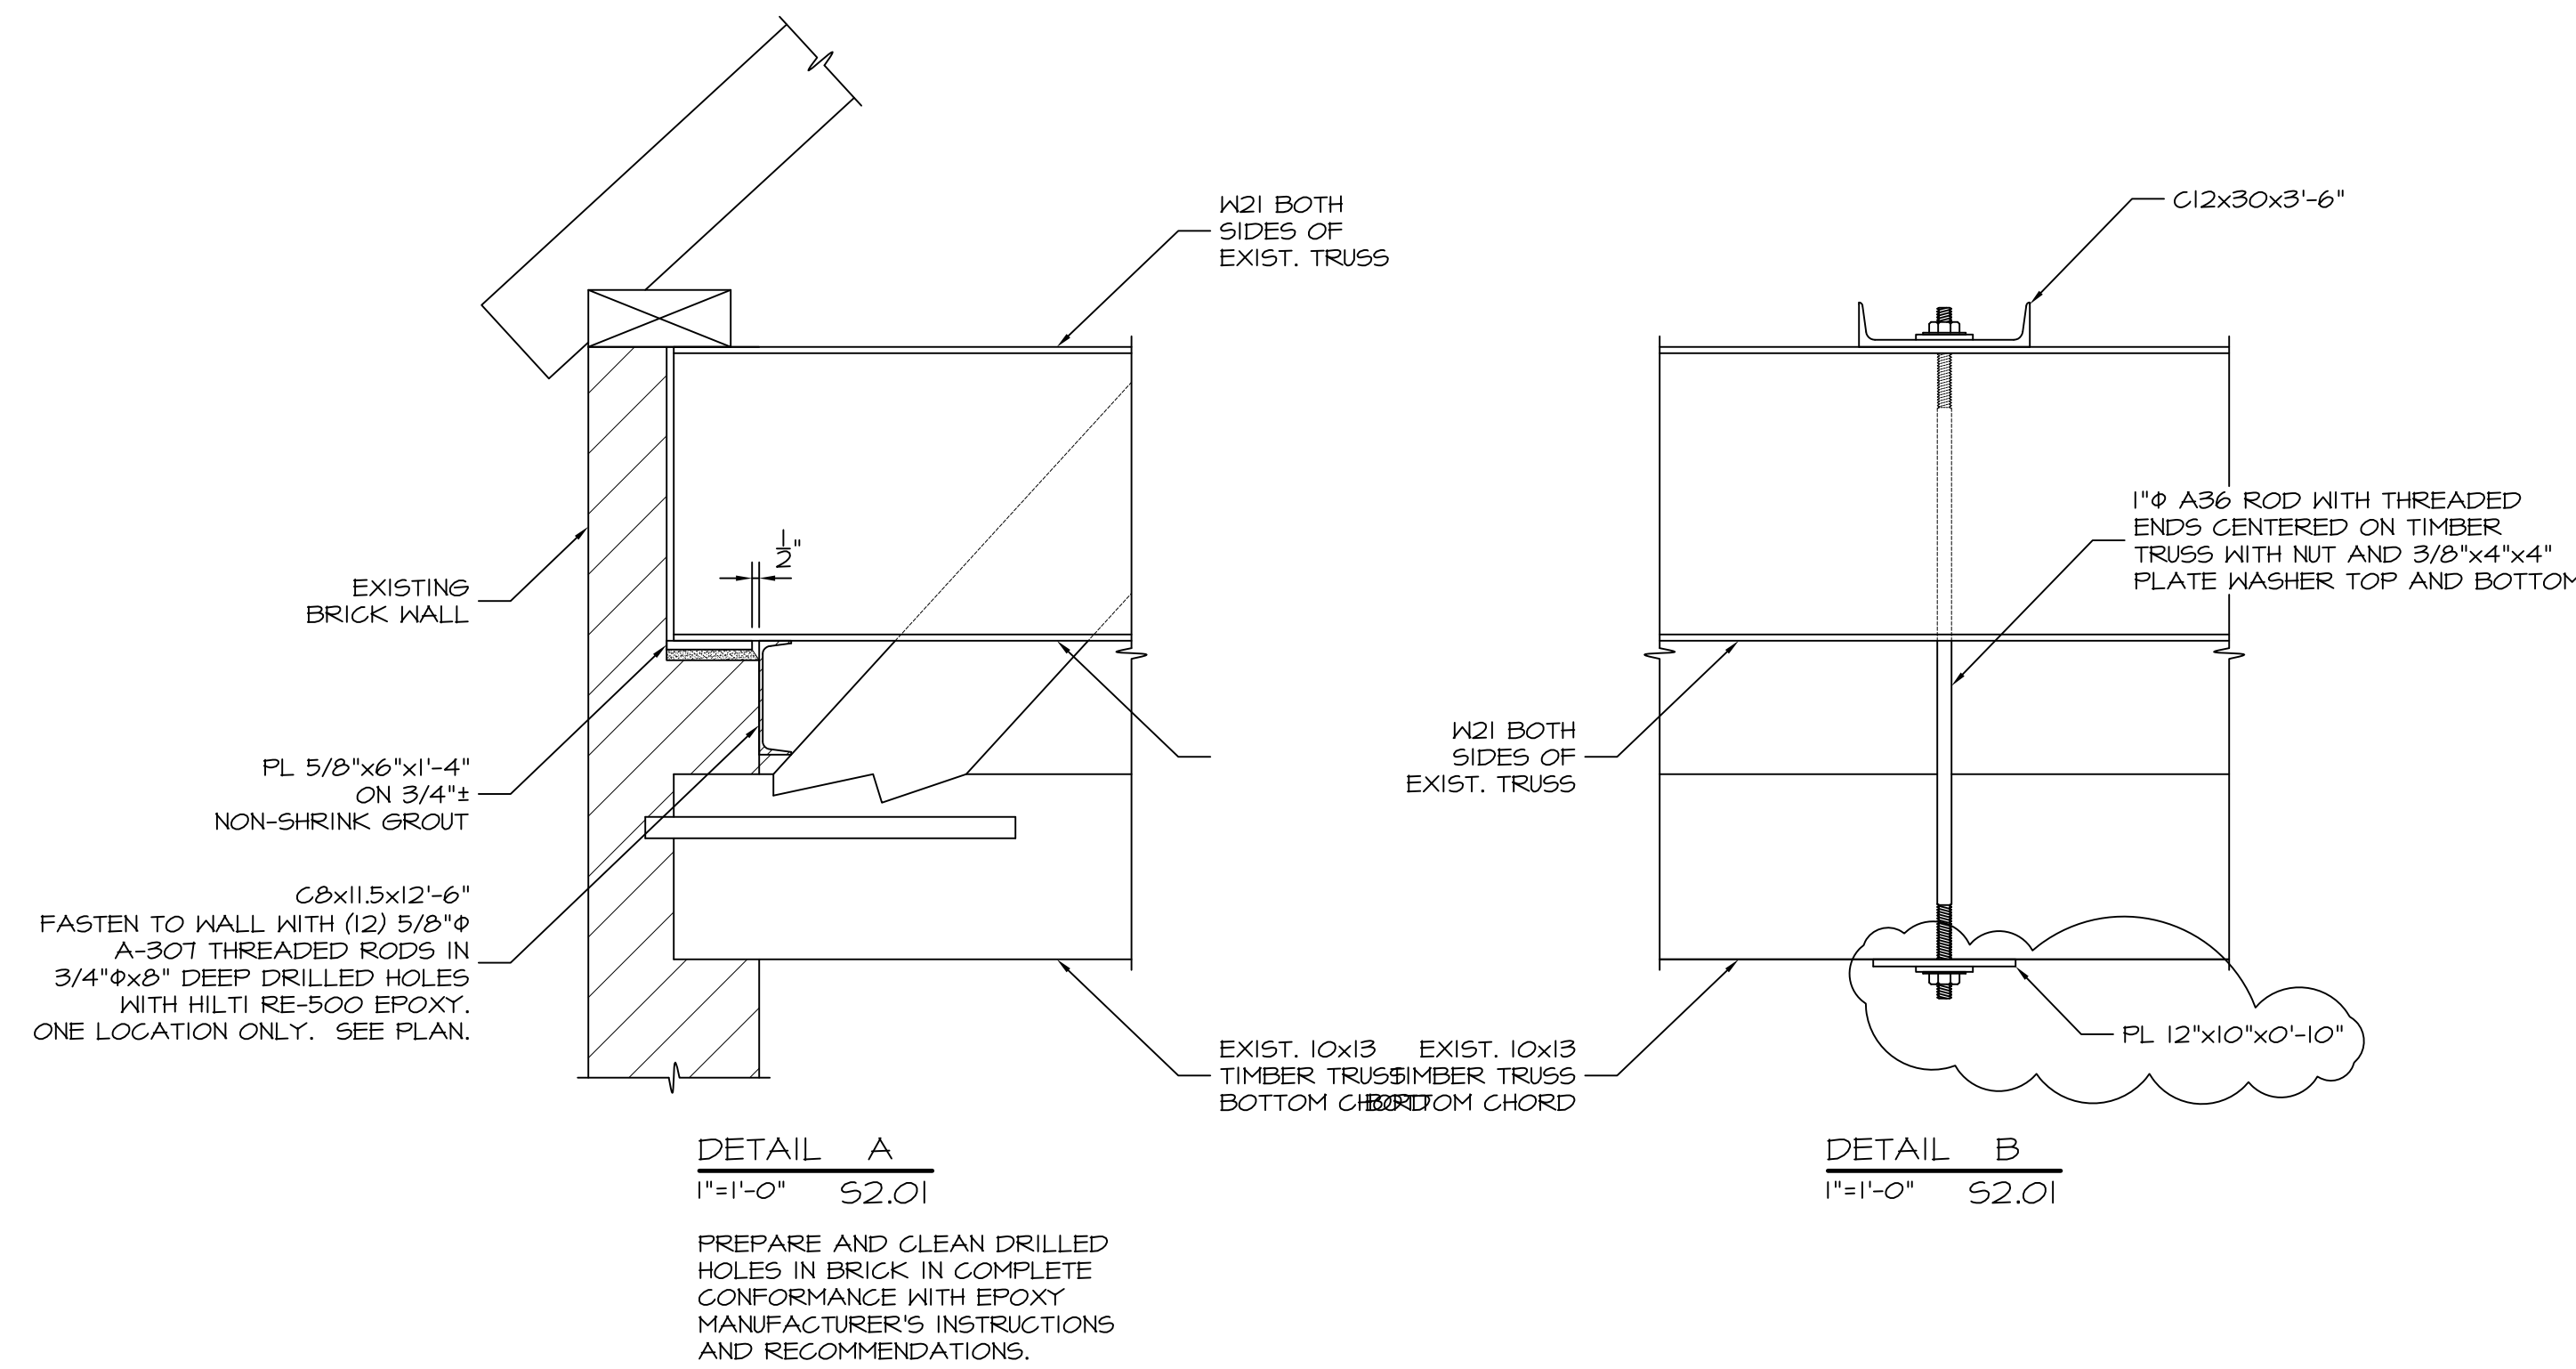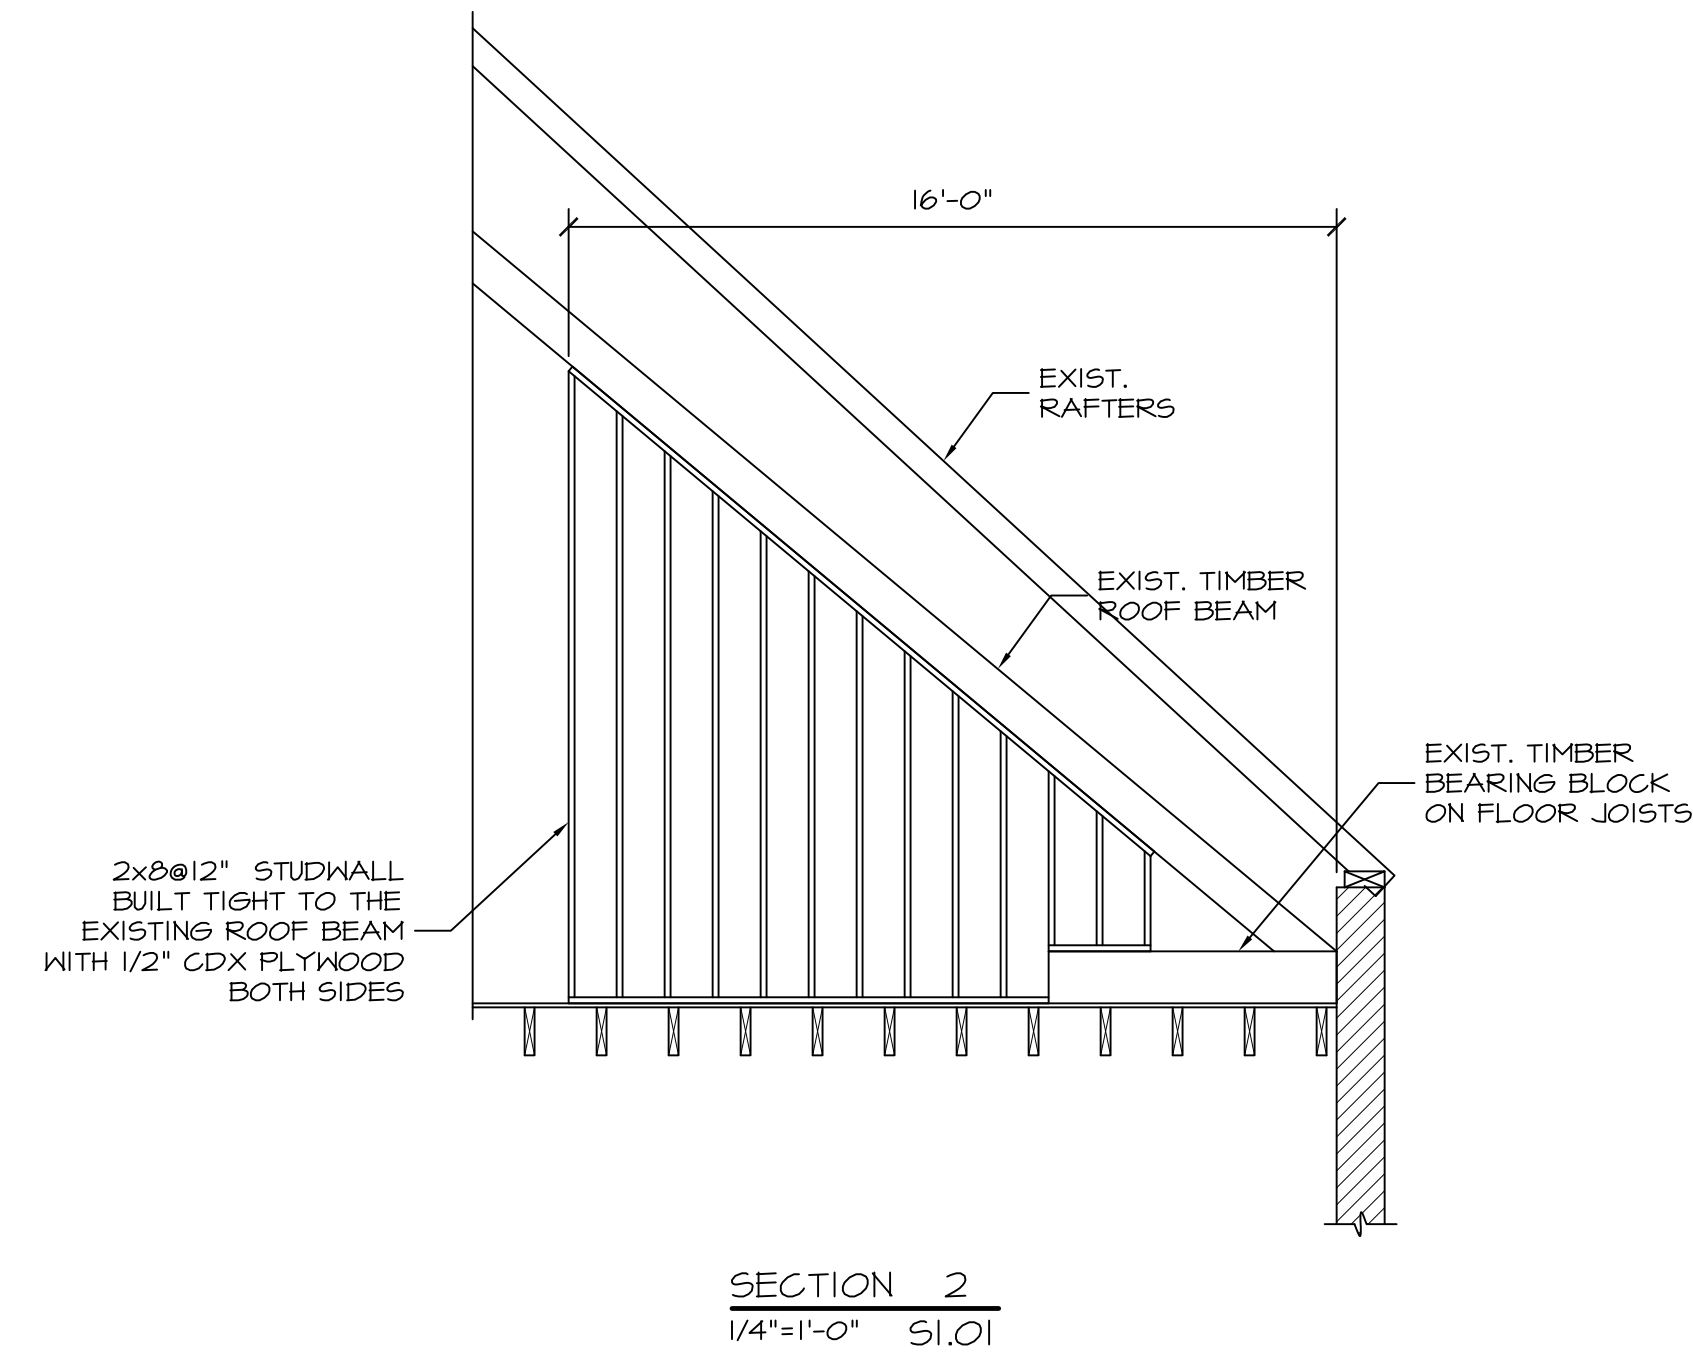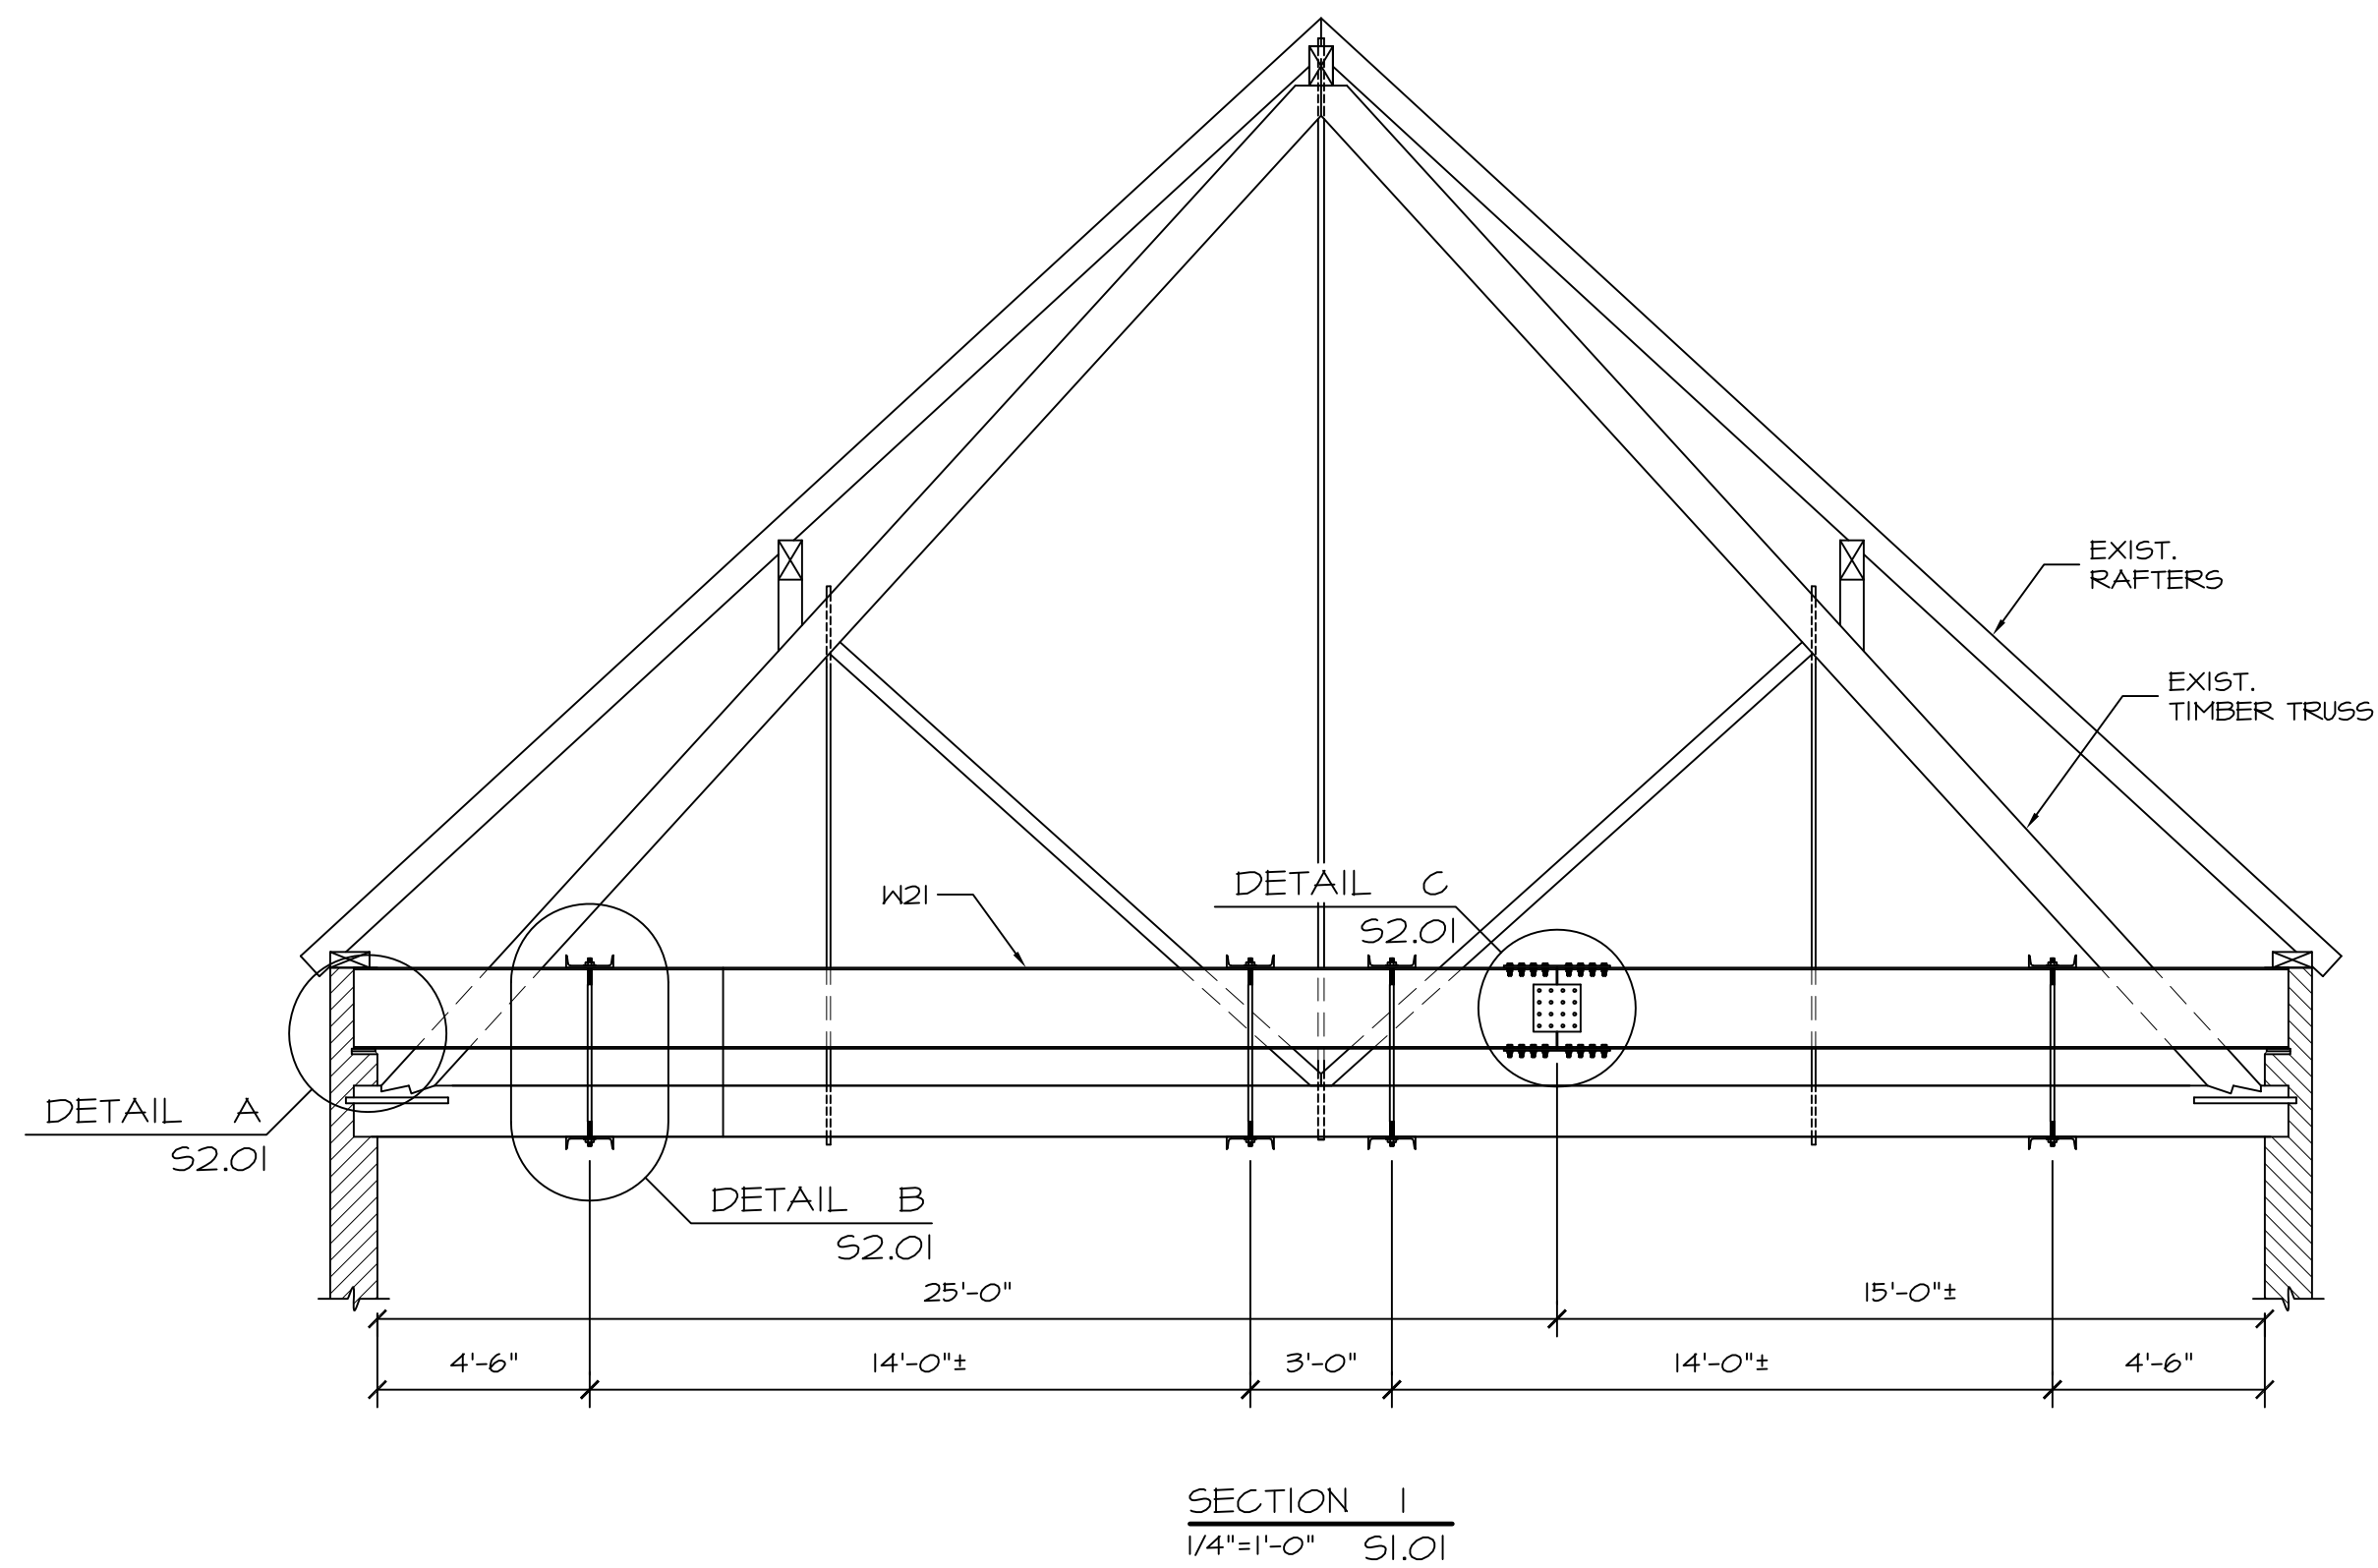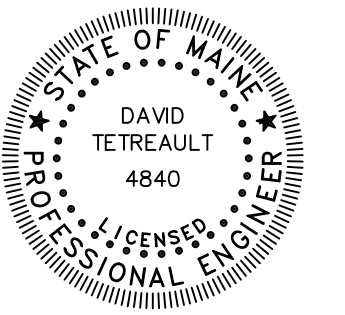

revisions Permit Set

date 17 Jan 2015

sheet title

**Roof Framing
Structural
Repair Sections
and Details**

scale as noted

drawn by DJT

project number 14023

sheet number

S2.01