

project name

**Butler Payson**  
pine st.  
state st.  
portland, me.

avesta housing

goduti/thomas architects

44 oak st.

portland, maine 04101

ph. 207-775-3184


fax 207-774-0846



**West Street Elevation**  
(mirror for pine street elevation)



Elevation at intersection  
Existing conditions

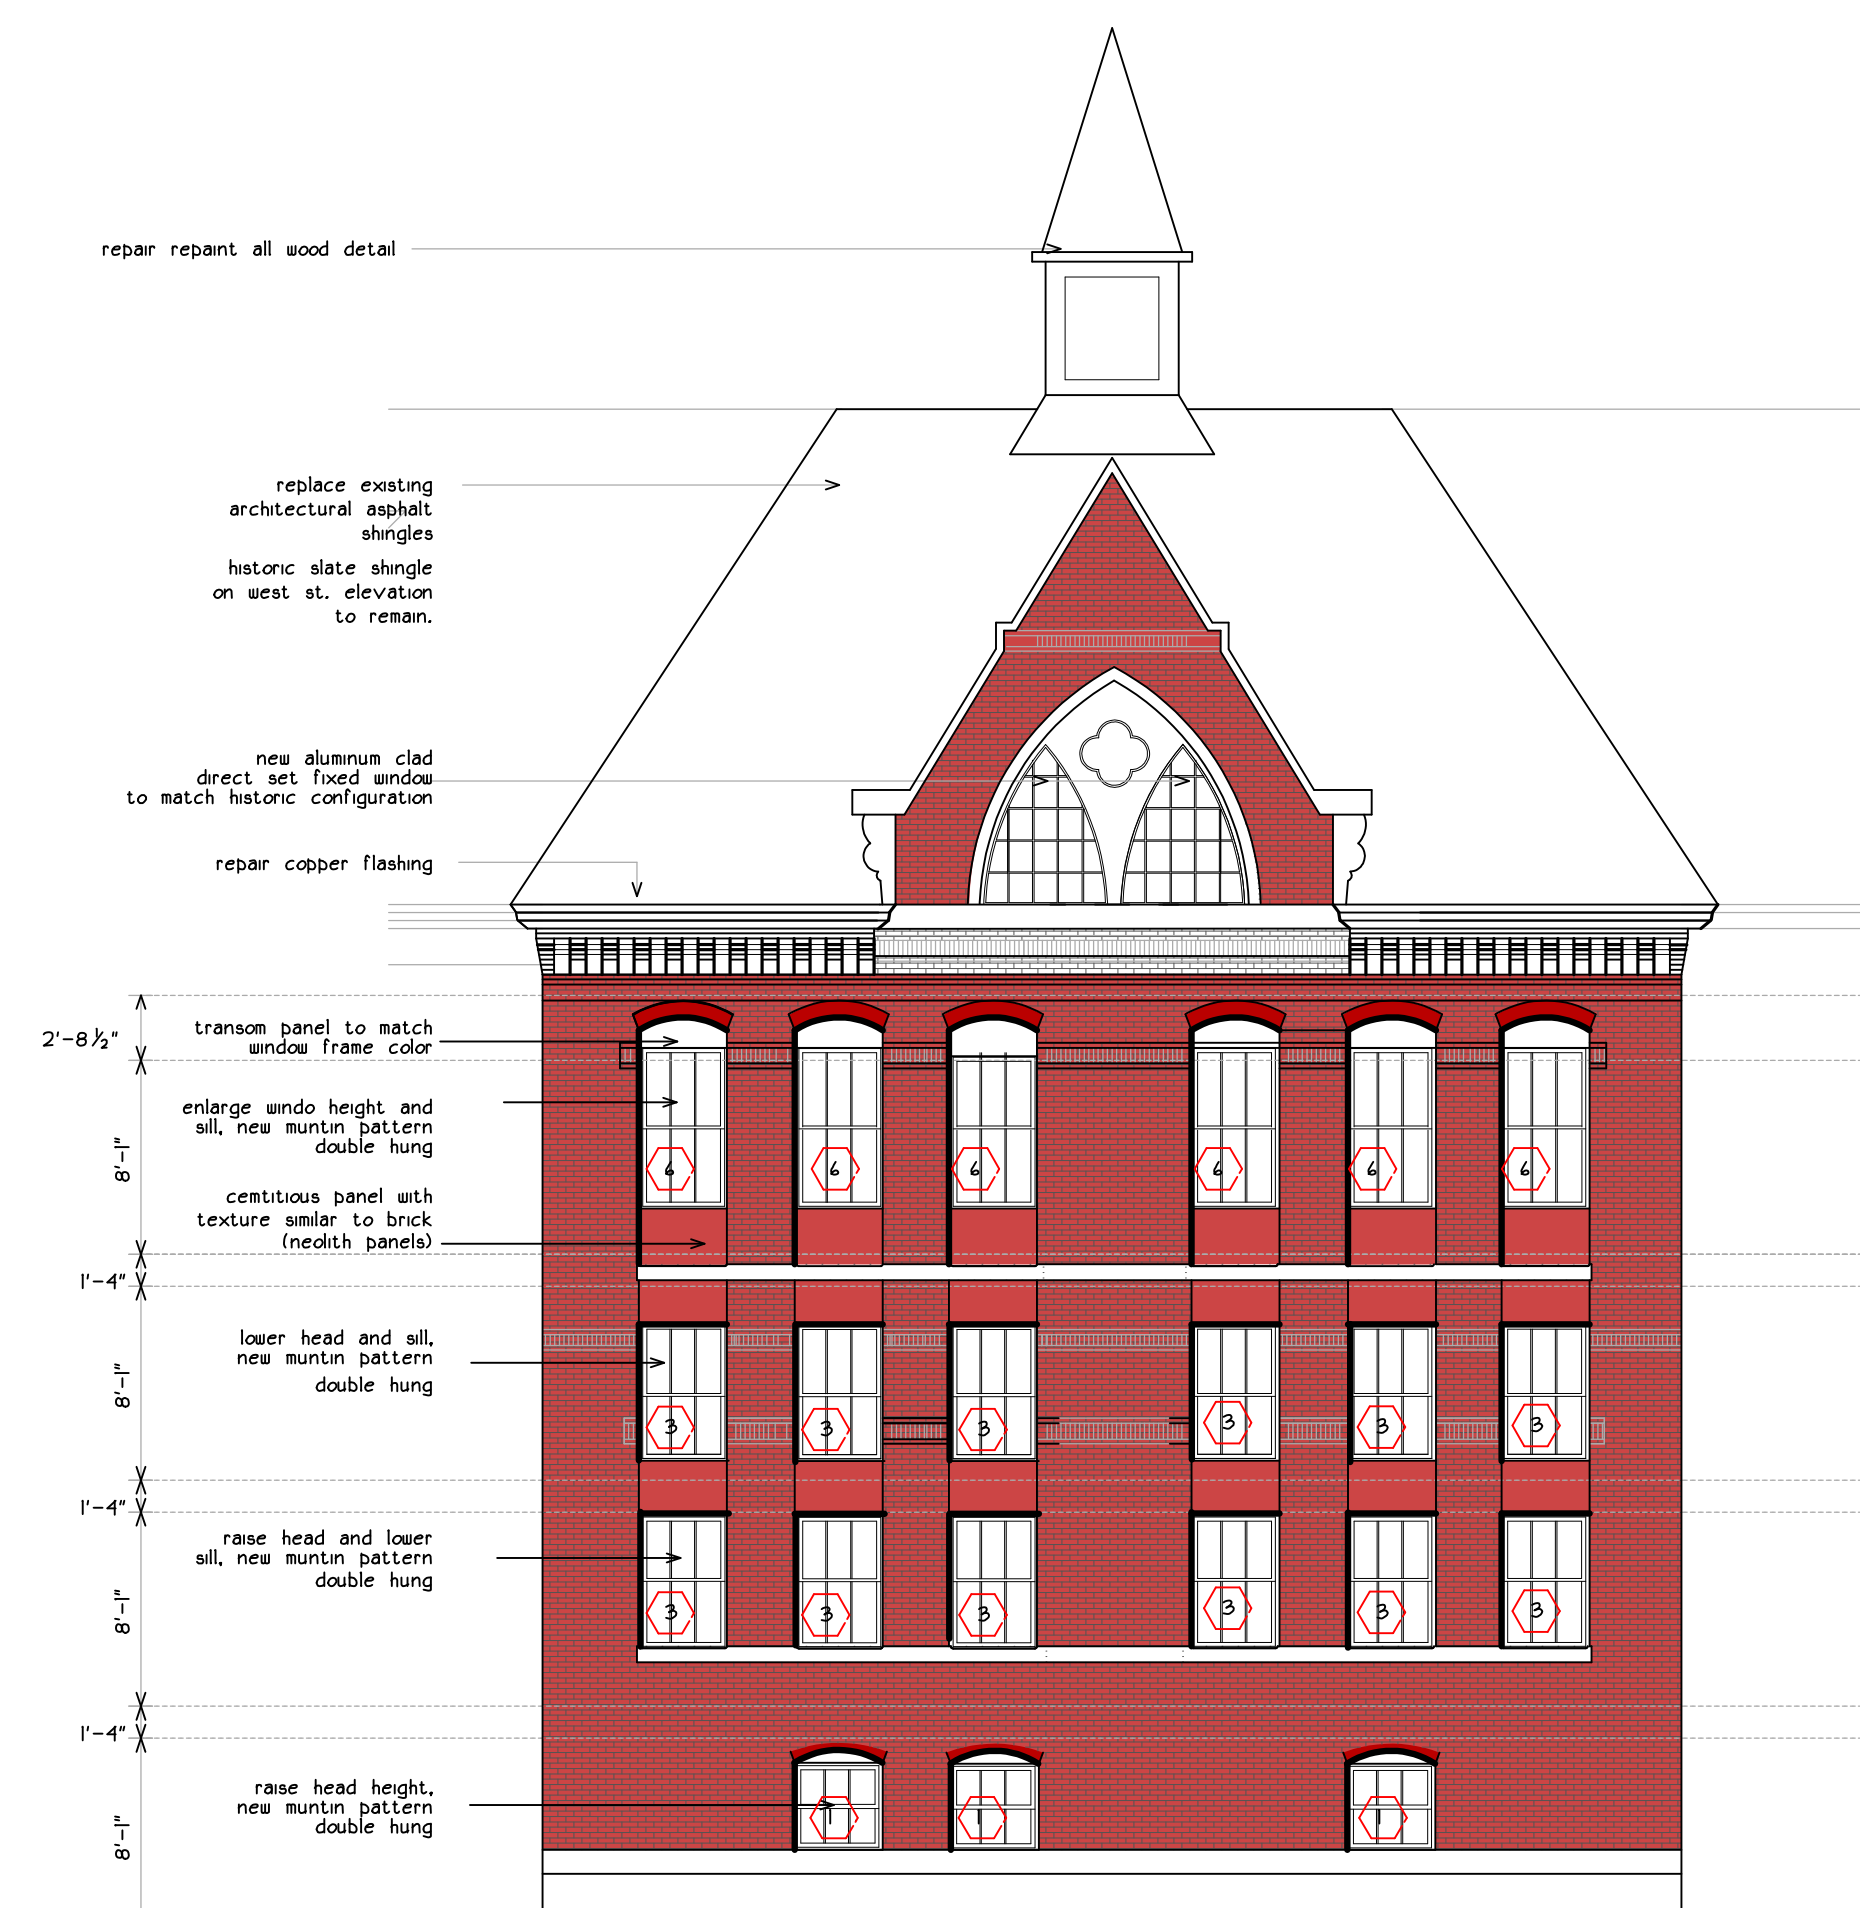

pine st.

Elevation at intersection  
of Pine and West St.  
proposed

west st.

revisions

date

october 21, 2014

sheet title

**butler**  
existing elevations

0' 1' 4' 8' 16'

scale

1/8"=1'-0"

drawn by

MS

project number

brewer

sheet number

**bA2.1**