
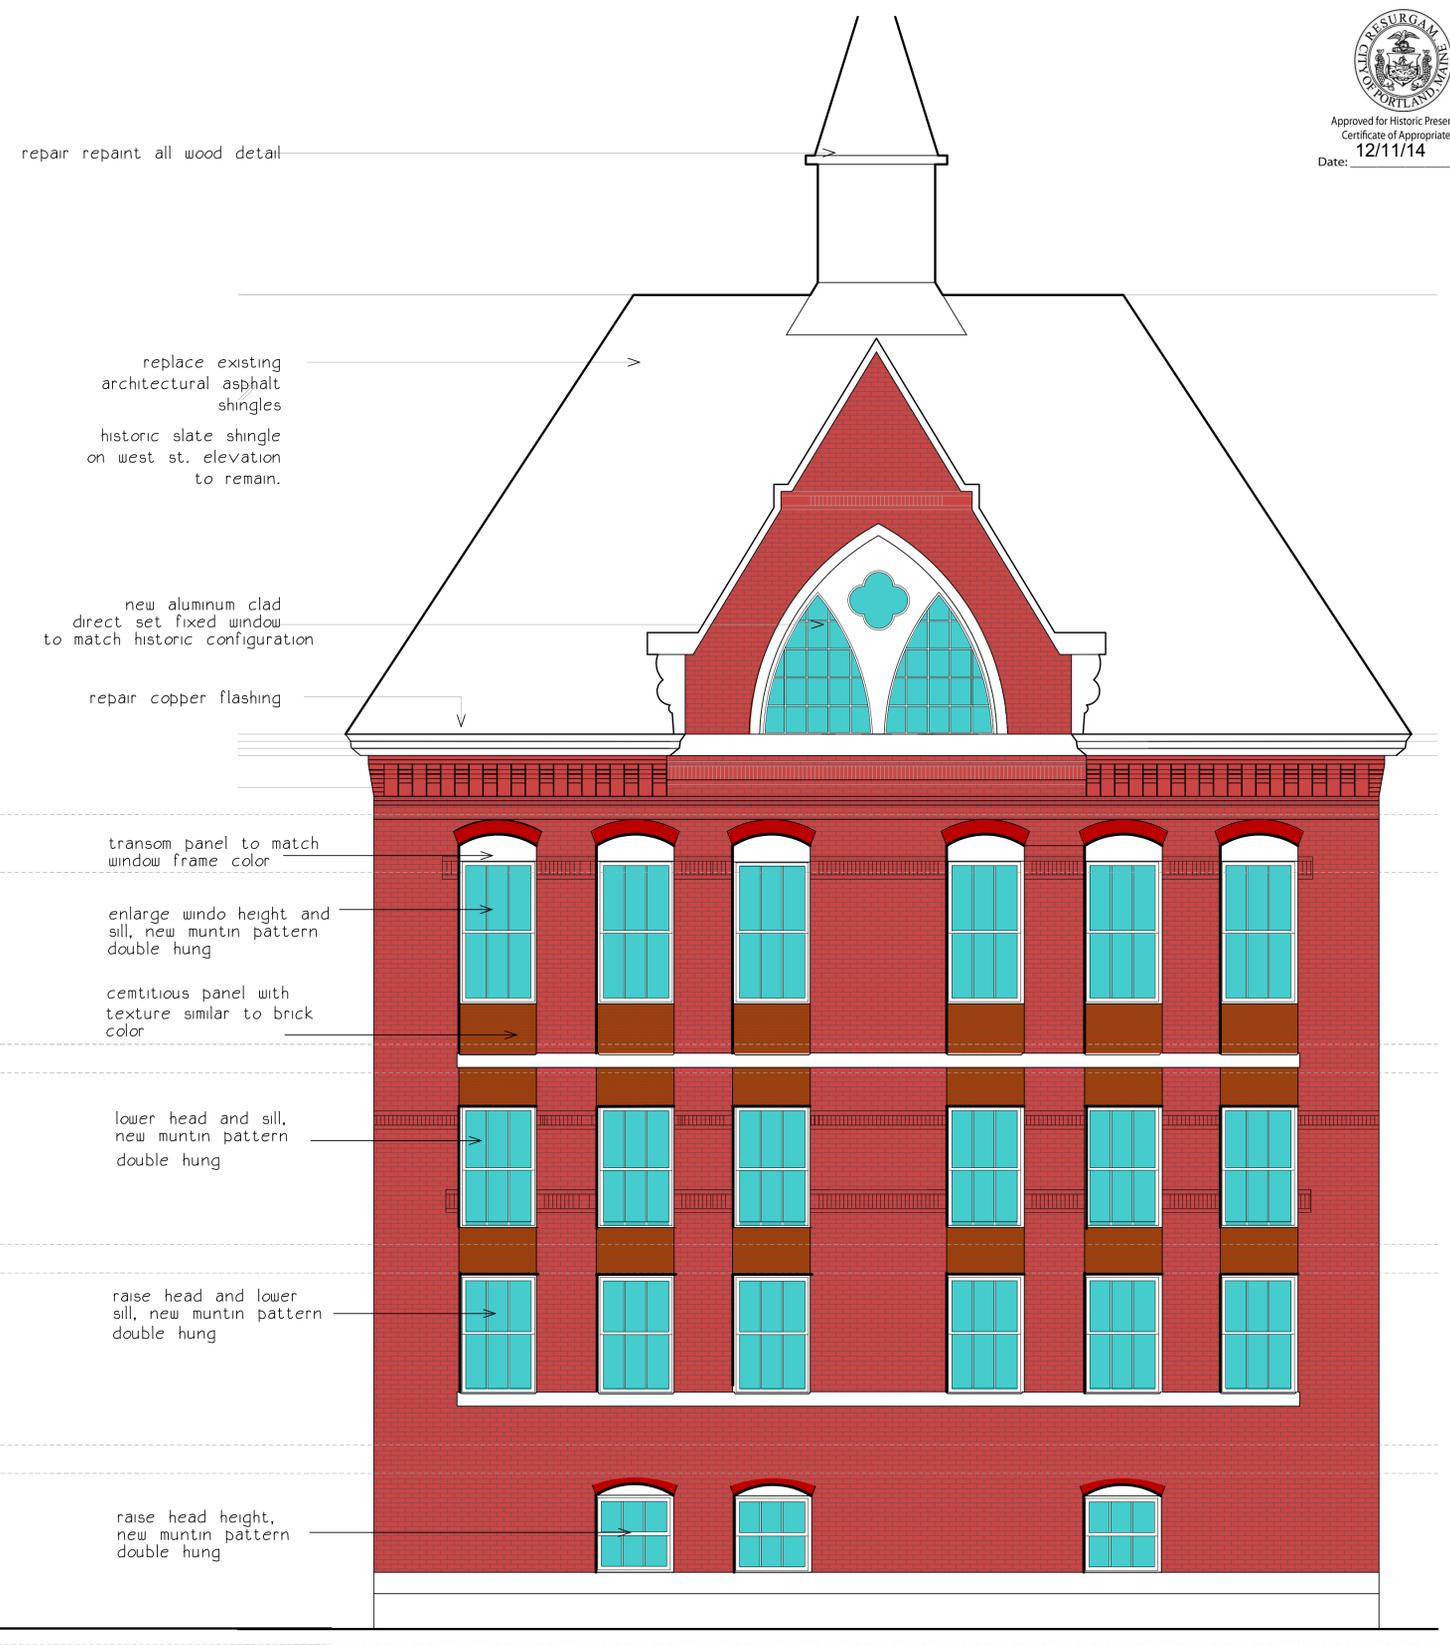


# Butler School Renovation

## 77 Pine Street

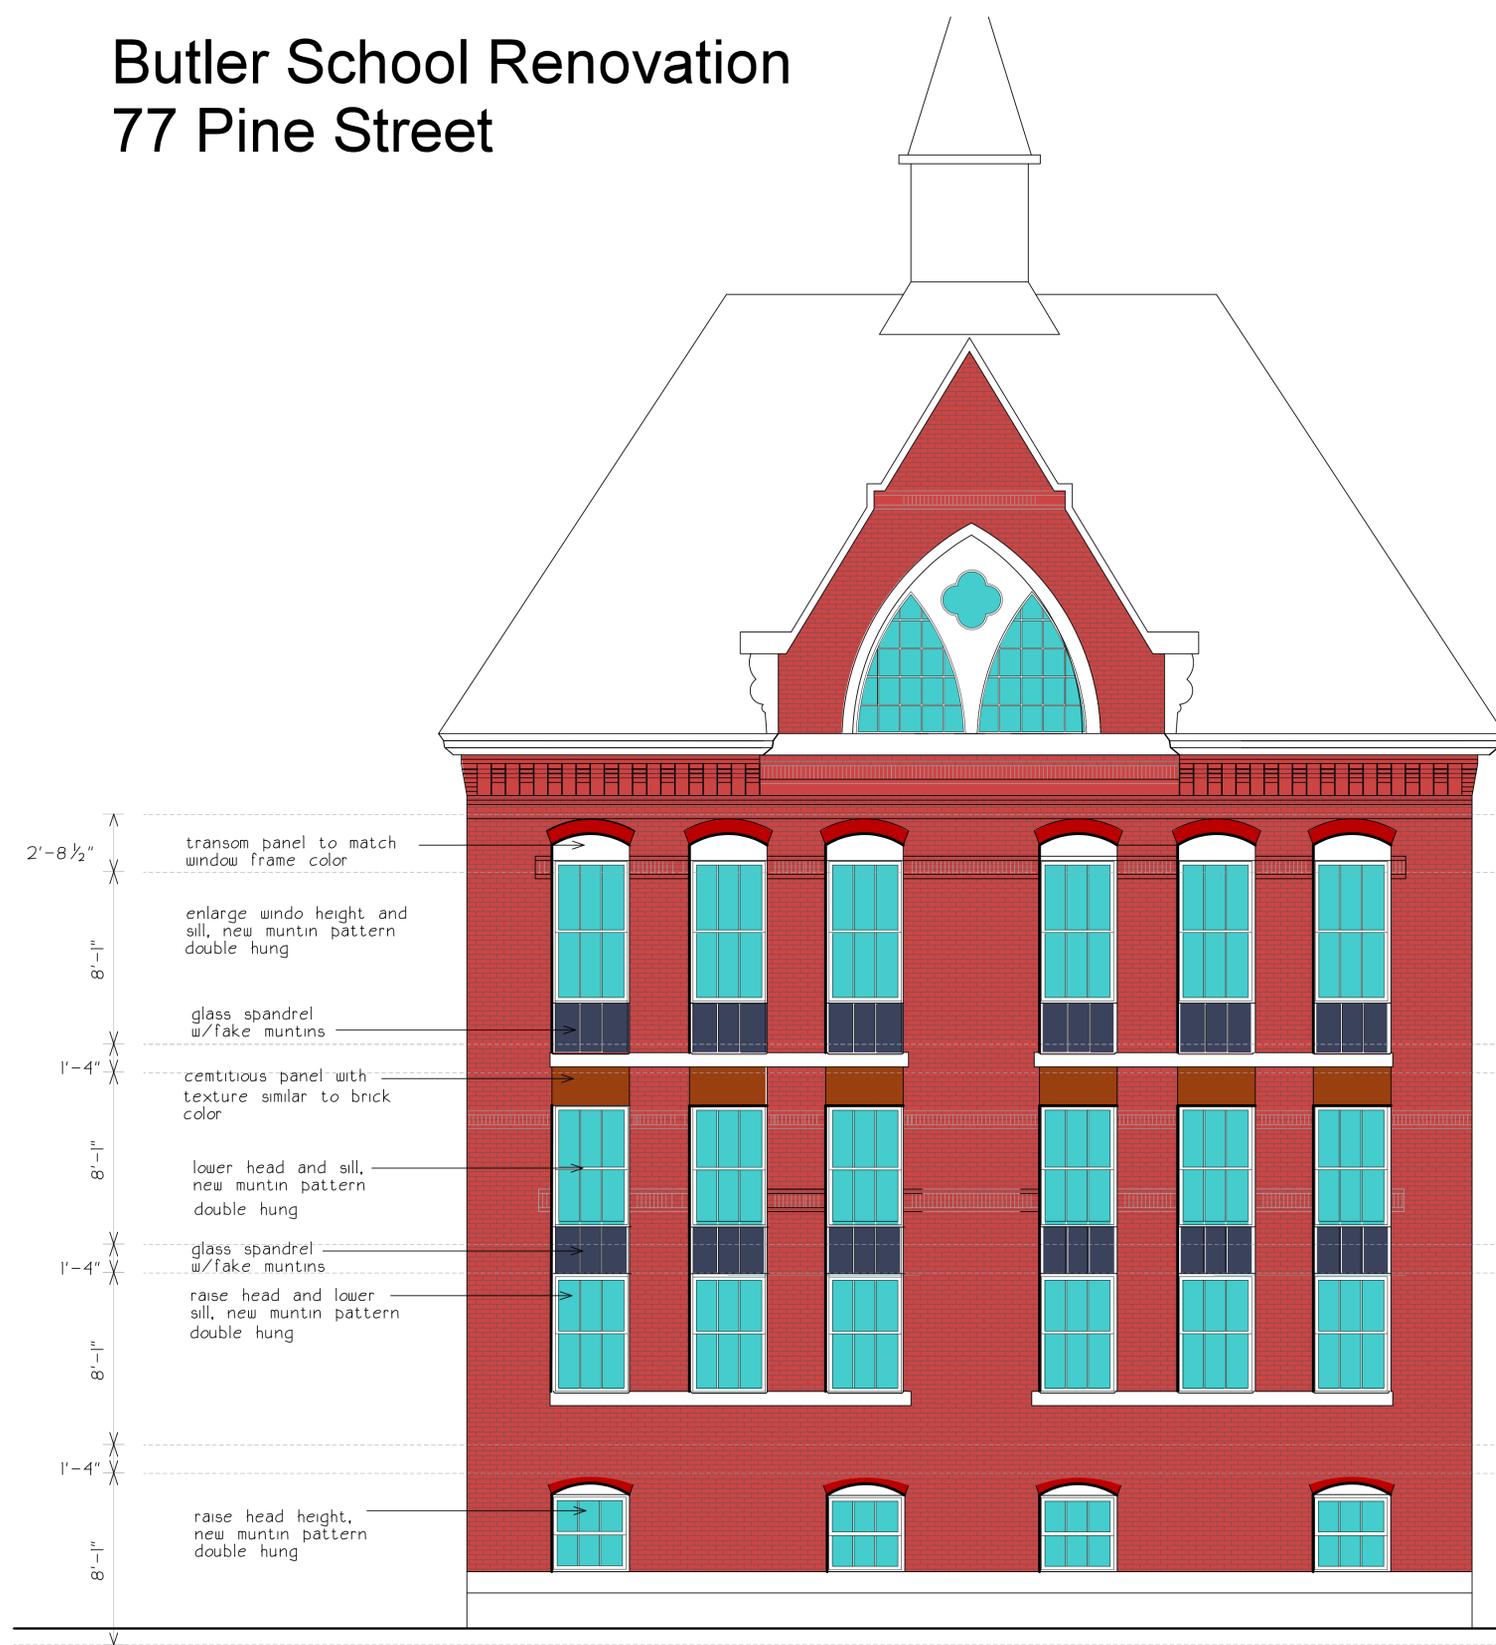

Elevation at intersection of Pine and West St.  
option 2  
being reviewed by NPS as possibility of approval

Elevation at intersection of Pine and West St.  
option 1  
as seen at previous board meeting 11/5/14

scale: 1/4" = 1'-0