



2	STAIRS DETAILS
SCALE: 1 1/2" = 1' - 0"	

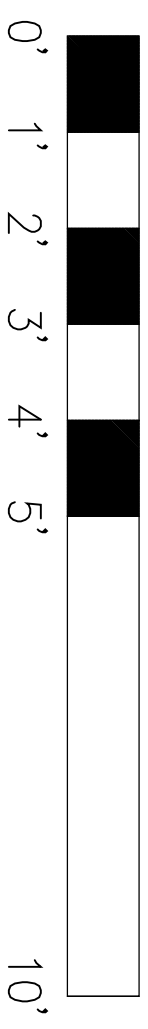

1	STAIRS PLAN
SCALE: 1/2" = 1' - 0"	

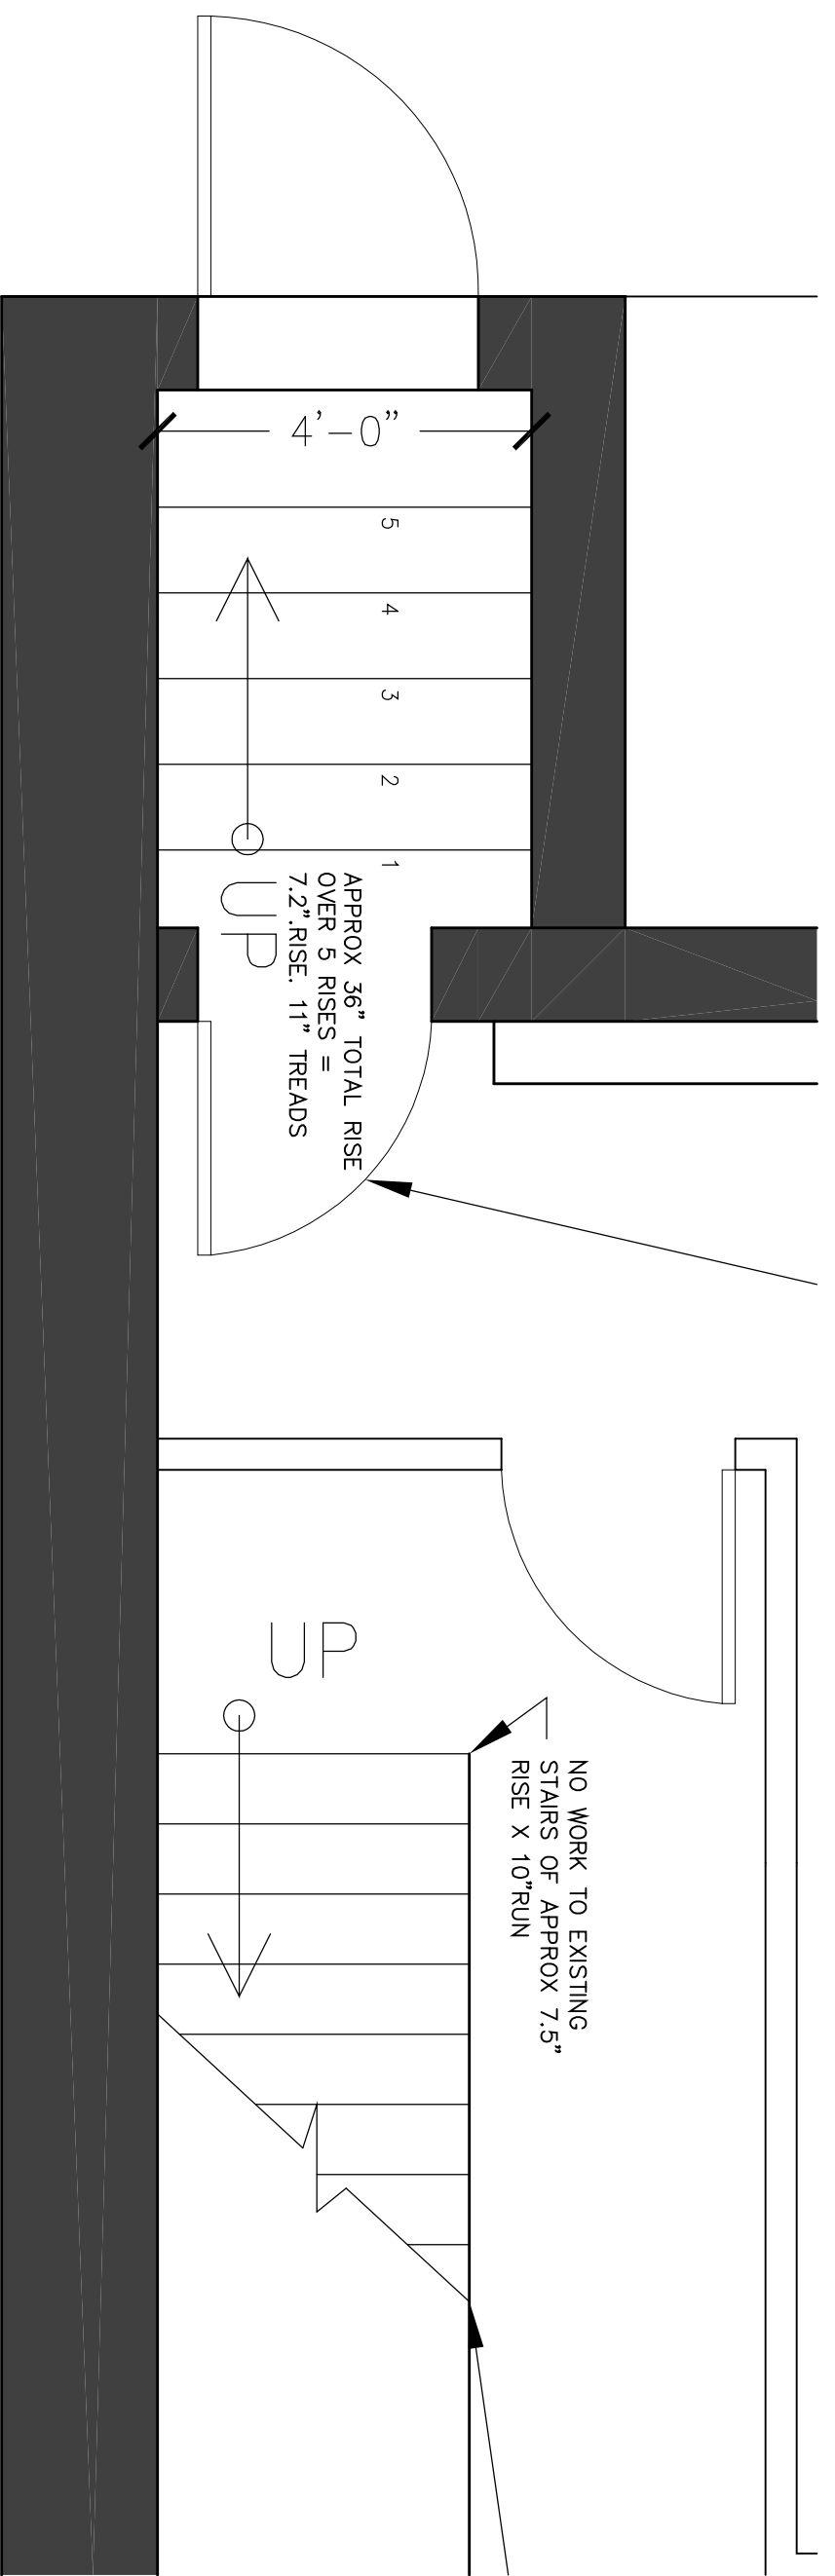

NO WORK TO EXISTING STAIRS OF APPROX 7.5" RISE X 10" RUN

APPROX 36" TOTAL RISE OVER 5 RISES = 7.2" RISE. 11" TREADS

STAIRS DETAILS