



2	STAIRS DETAILS
SCALE: 1 1/2" = 1' - 0"	

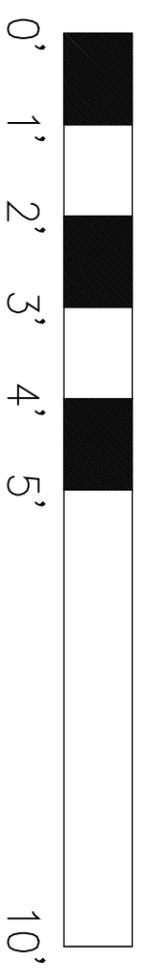

1	STAIRS PLAN
SCALE: 1/2" = 1' - 0"	

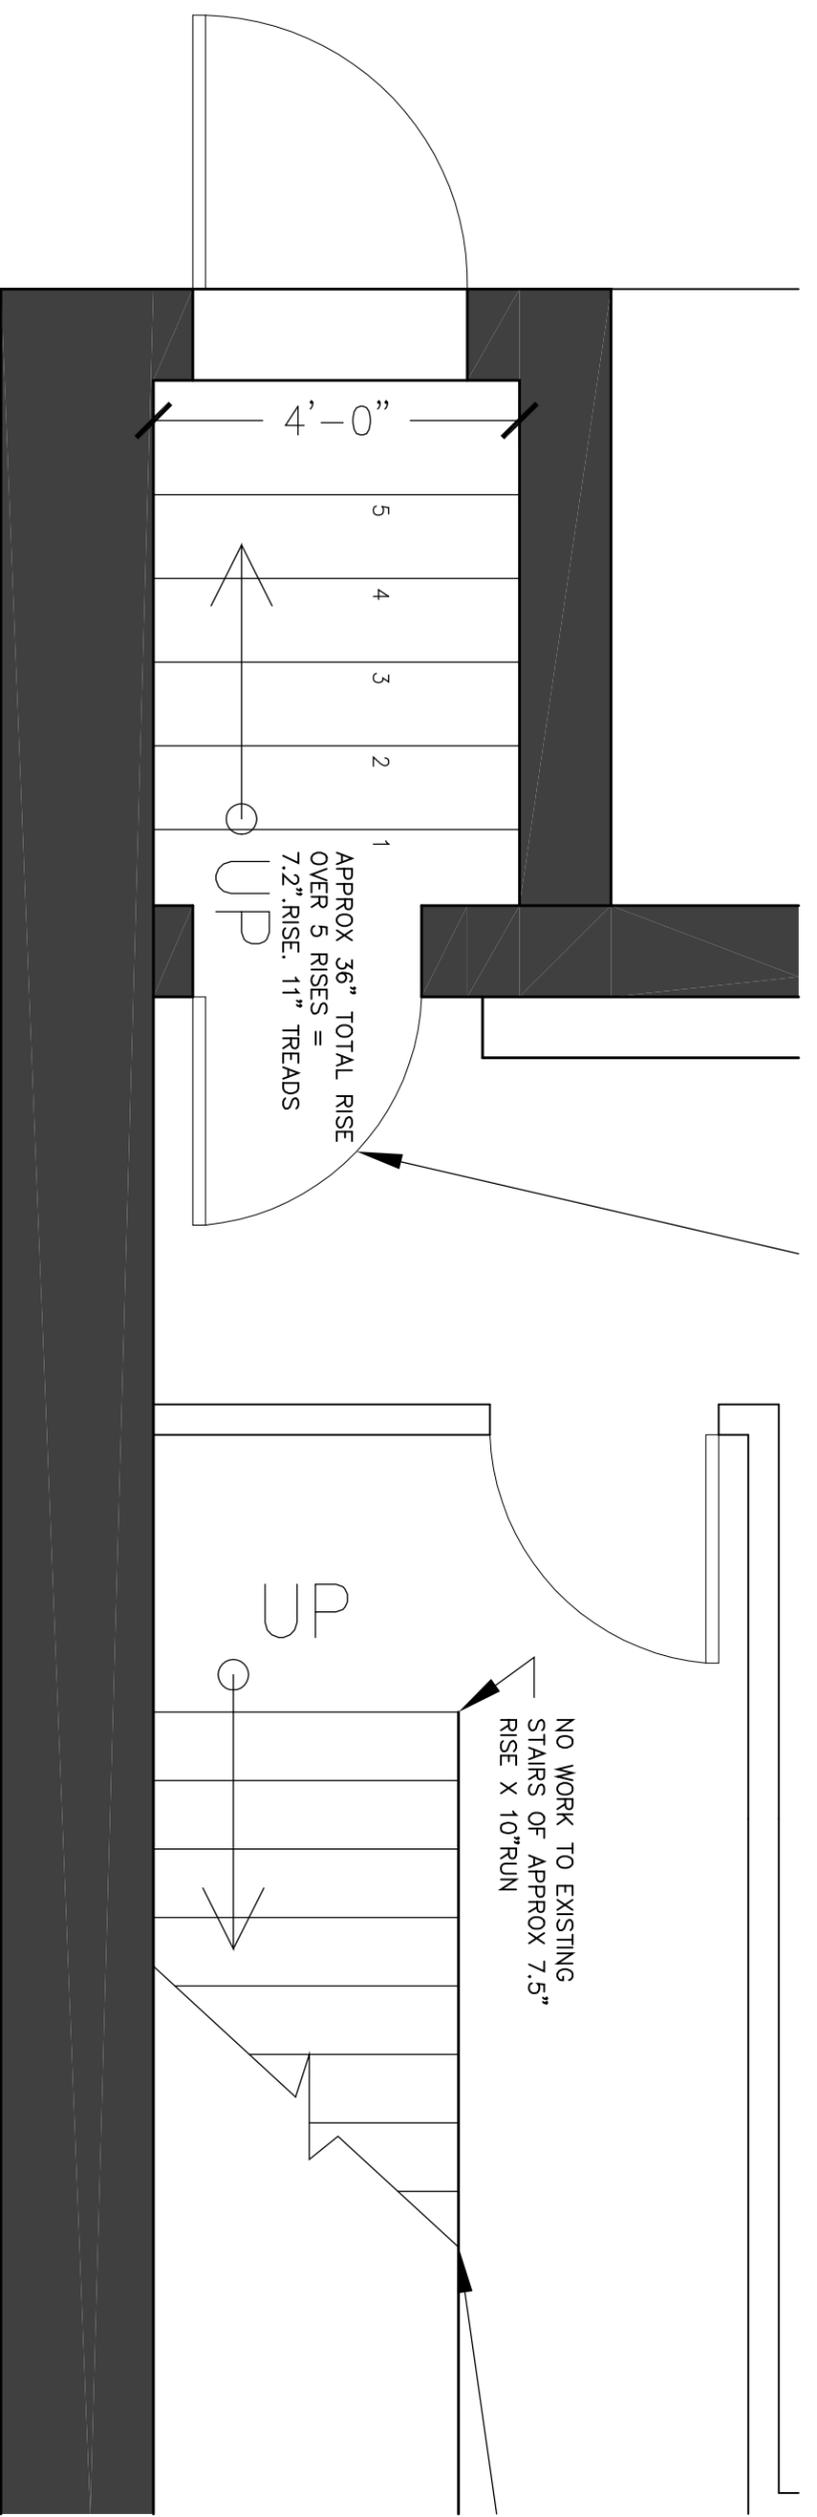

STAIRS DETAILS