


EXISTING  
UNIT 4


existing/not  
legalized  
909sf.

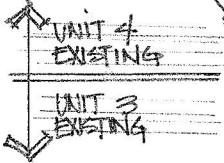

EXISTING  
UNIT 3

existing/  
not legalized  
925sf.

EXISTING  
SWET-SECOND FLOOR  
1/8" = 1'-0"

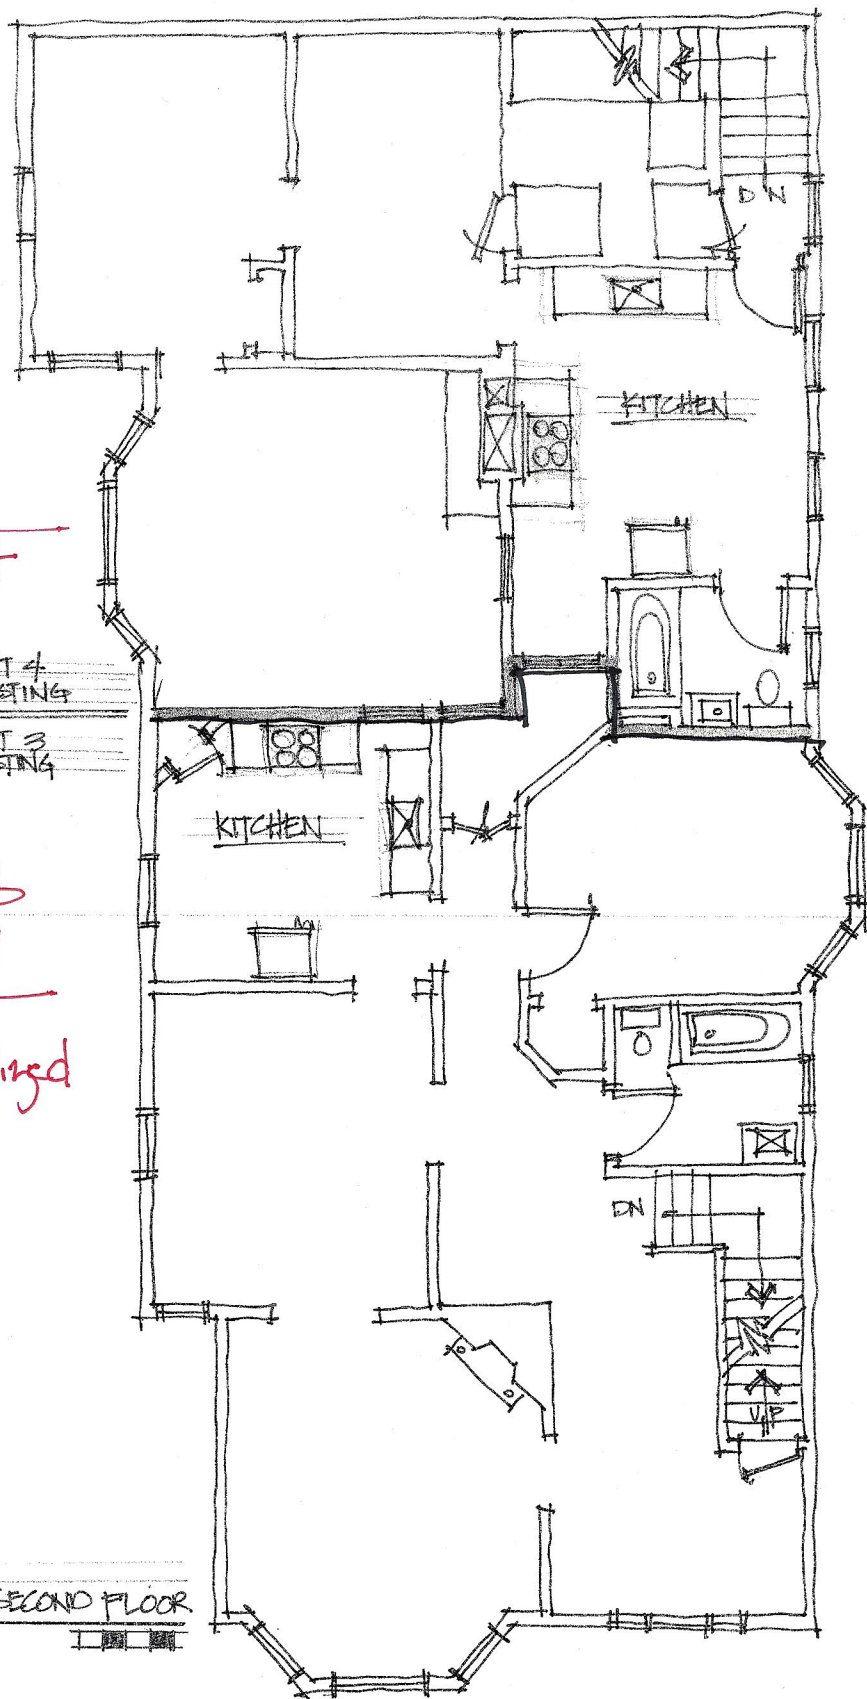

LS 1.2