




BASEMENT ACCESS THROUGH EXISTING BULKHEAD.

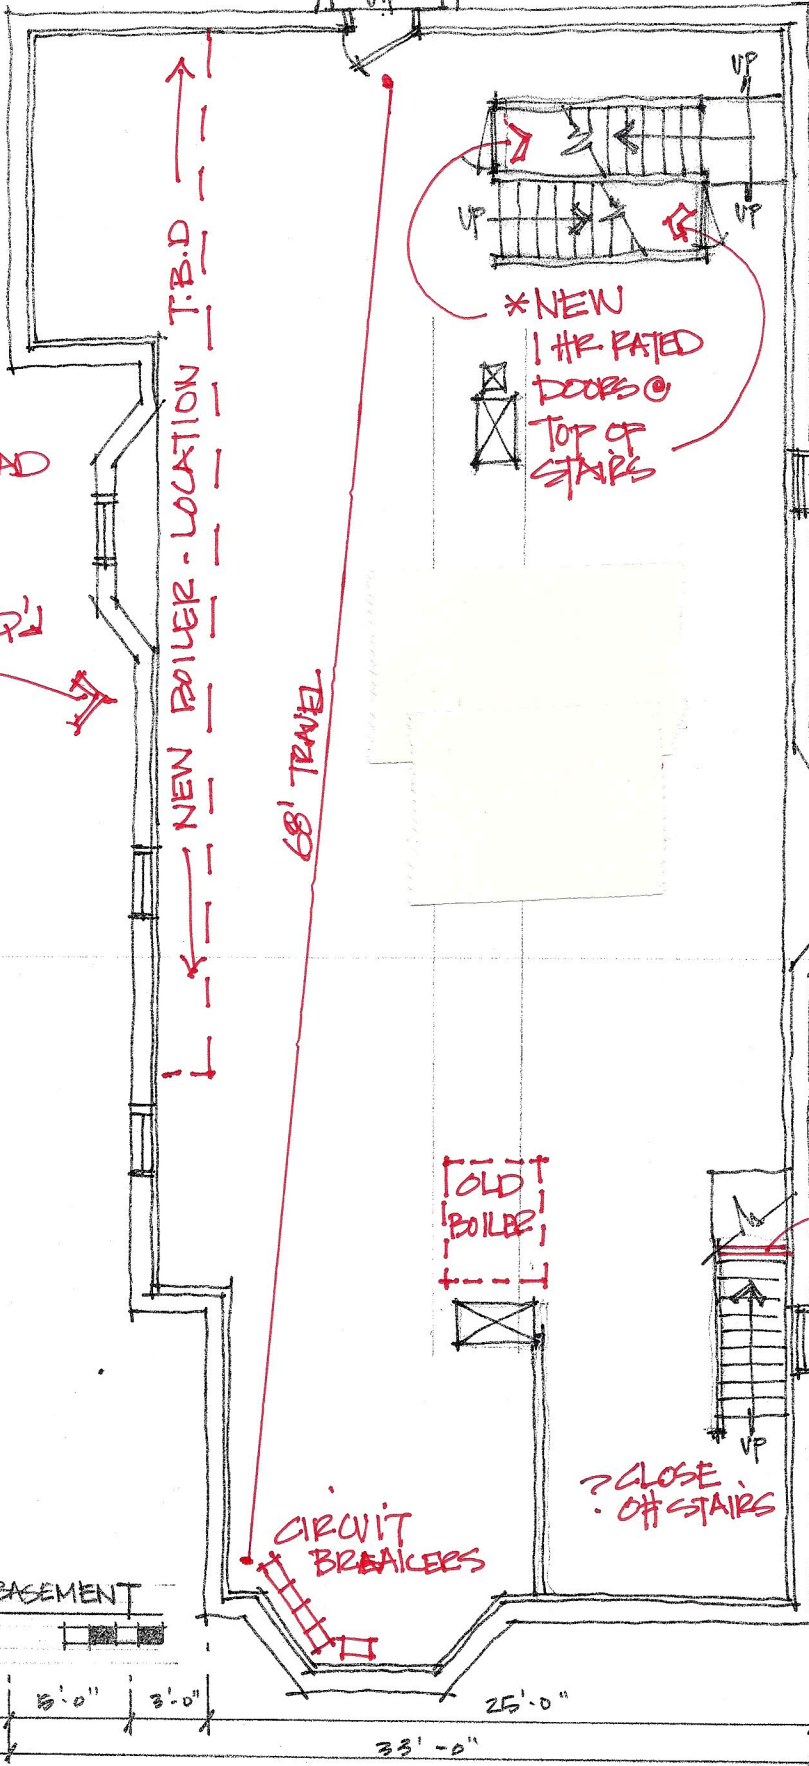

SPRINKLER HEAD OVER NEW NATURAL GAS BOILER AS REQ'D BY CODE

NEW BOILER - LOCATION T.B.D.

68' TRAVEL


*NEW 1 HR RATED DOORS @ TOP OF STAIRS

OLD BOILER

NEW 1 HR RATED DOOR - OR - NEW 1 HR WALL @ TOP OF STAIRS - RE-CREATE ORIGINAL CLOSET.

? CLOSE OFF STAIRS

CIRCUIT BREAKERS

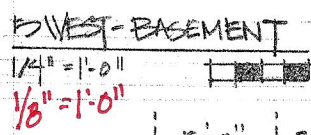

LS 2.4