


① DECK @ PARAPET
1/2" = 1'-0"



GENERAL NOTE
PROVIDE 1/4" SPACING BETWEEN PANELS EACH WAY.

② DUCKBOARD CONSTRUCTION DETAIL
1 1/2" = 1'-0"

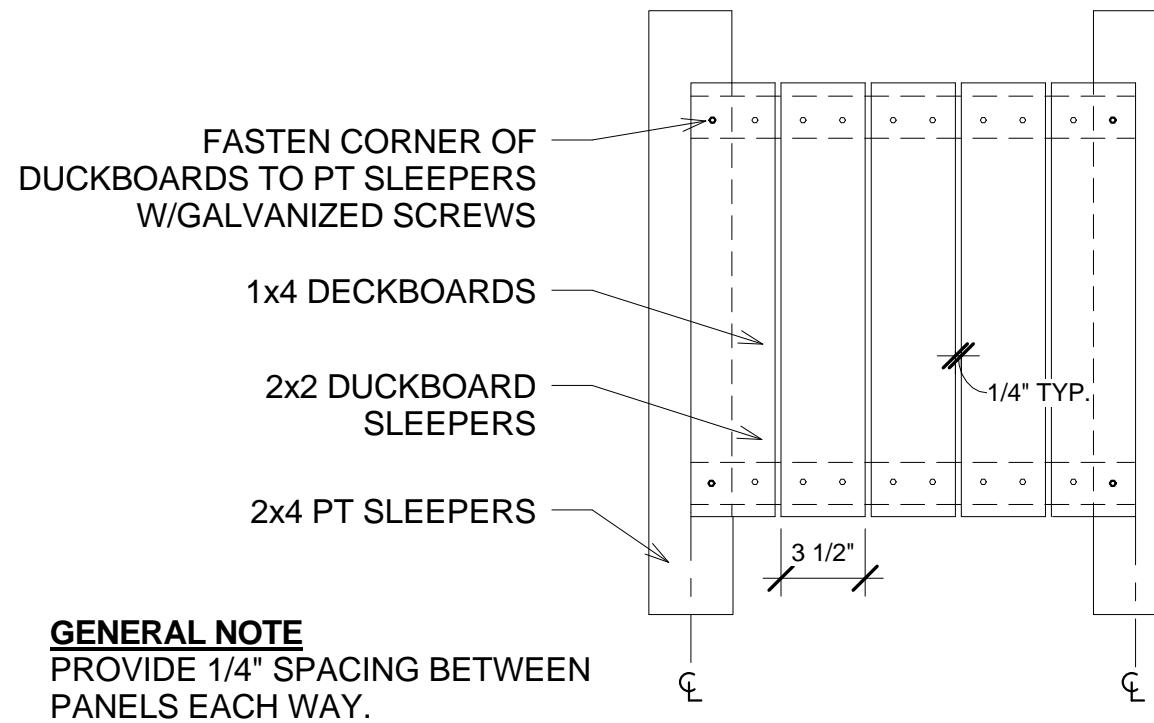

**DEXTROUS
CREATIVE**

URBAN SANCTUARY

Owner | Andrew Calise
Address | 246 Brackett Street, Portland
Project number | 14-02

SECTION DETAILS

Date APRIL 4, 2014
Drawn by Author
Checked by Checker

No.	Revision	Date

A-3.2

Scale As indicated