


1 PERSPECTIVE FROM THE CORNER OF BRACKETT AND WALKER STREET



2 BIRD'S EYE VIEW OF DECK

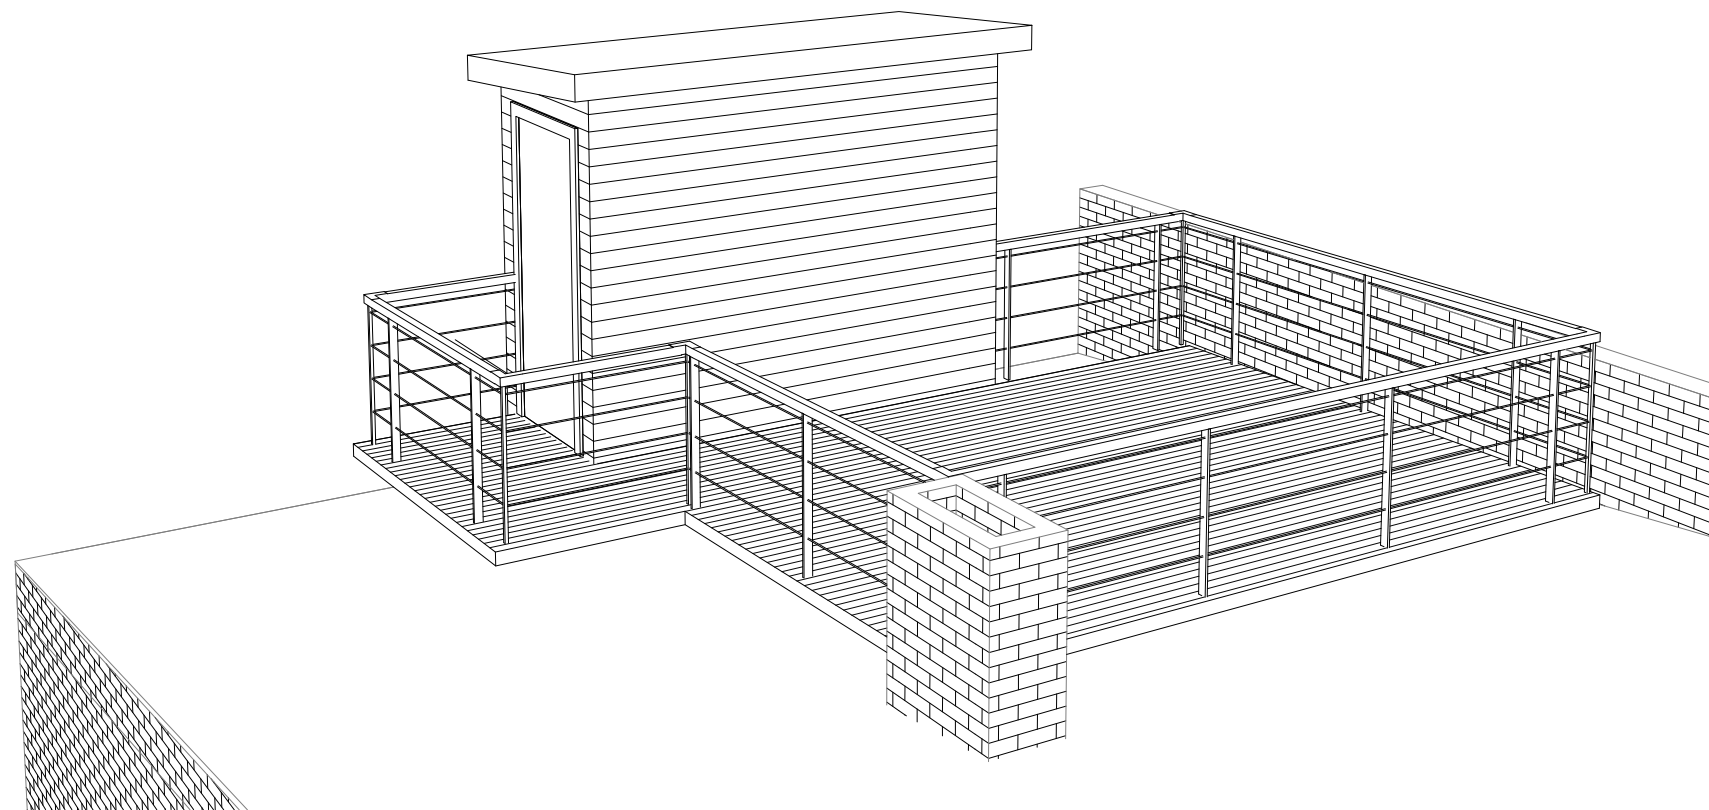

**DEXTROUS
CREATIVE**

URBAN SANCTUARY

Owner | Andrew Calise
Address | 246 Brackett Street, Portland
Project number | 14-02

PERSPECTIVES

Date APRIL 4, 2014
Drawn by Author
Checked by Checker

No.	Revision	Date

A-5.1

Scale