
 
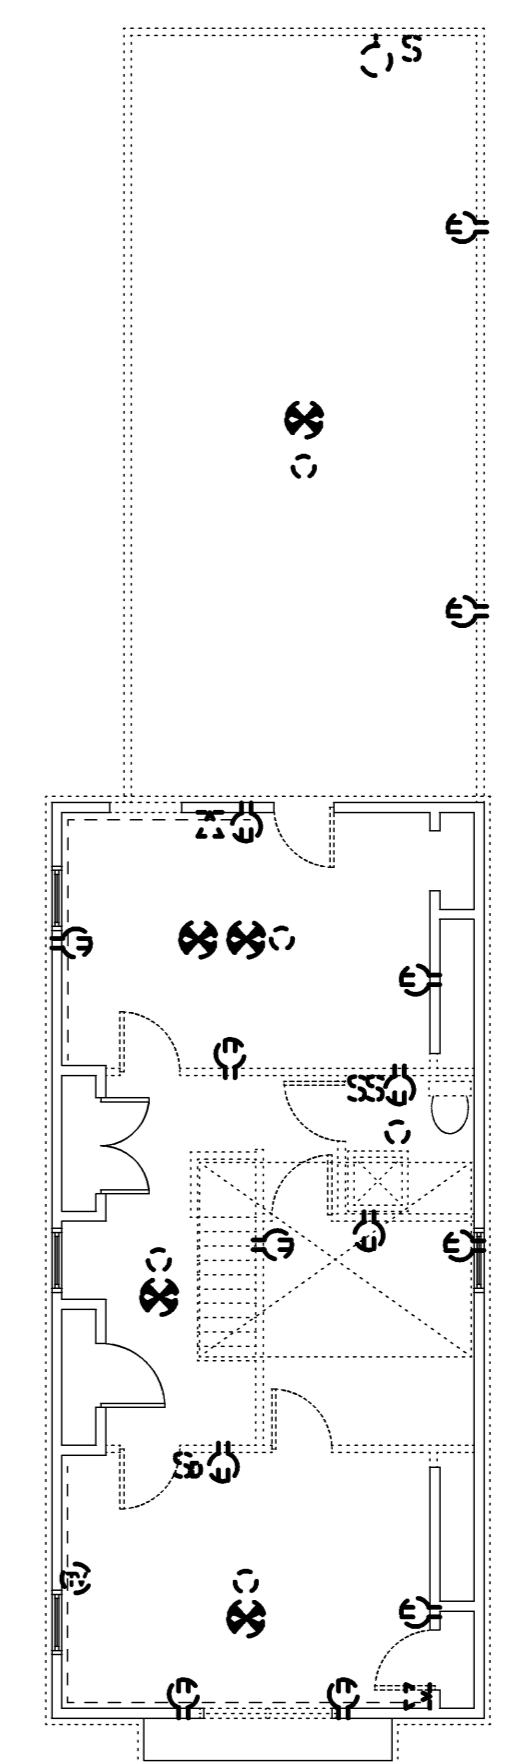
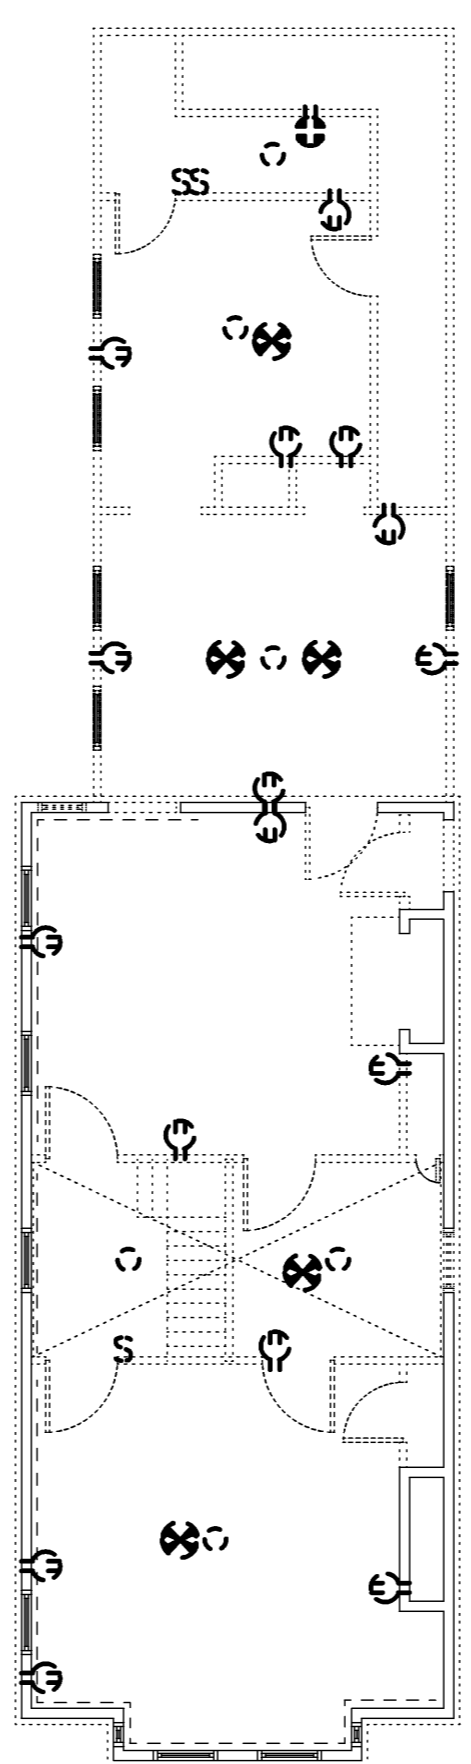
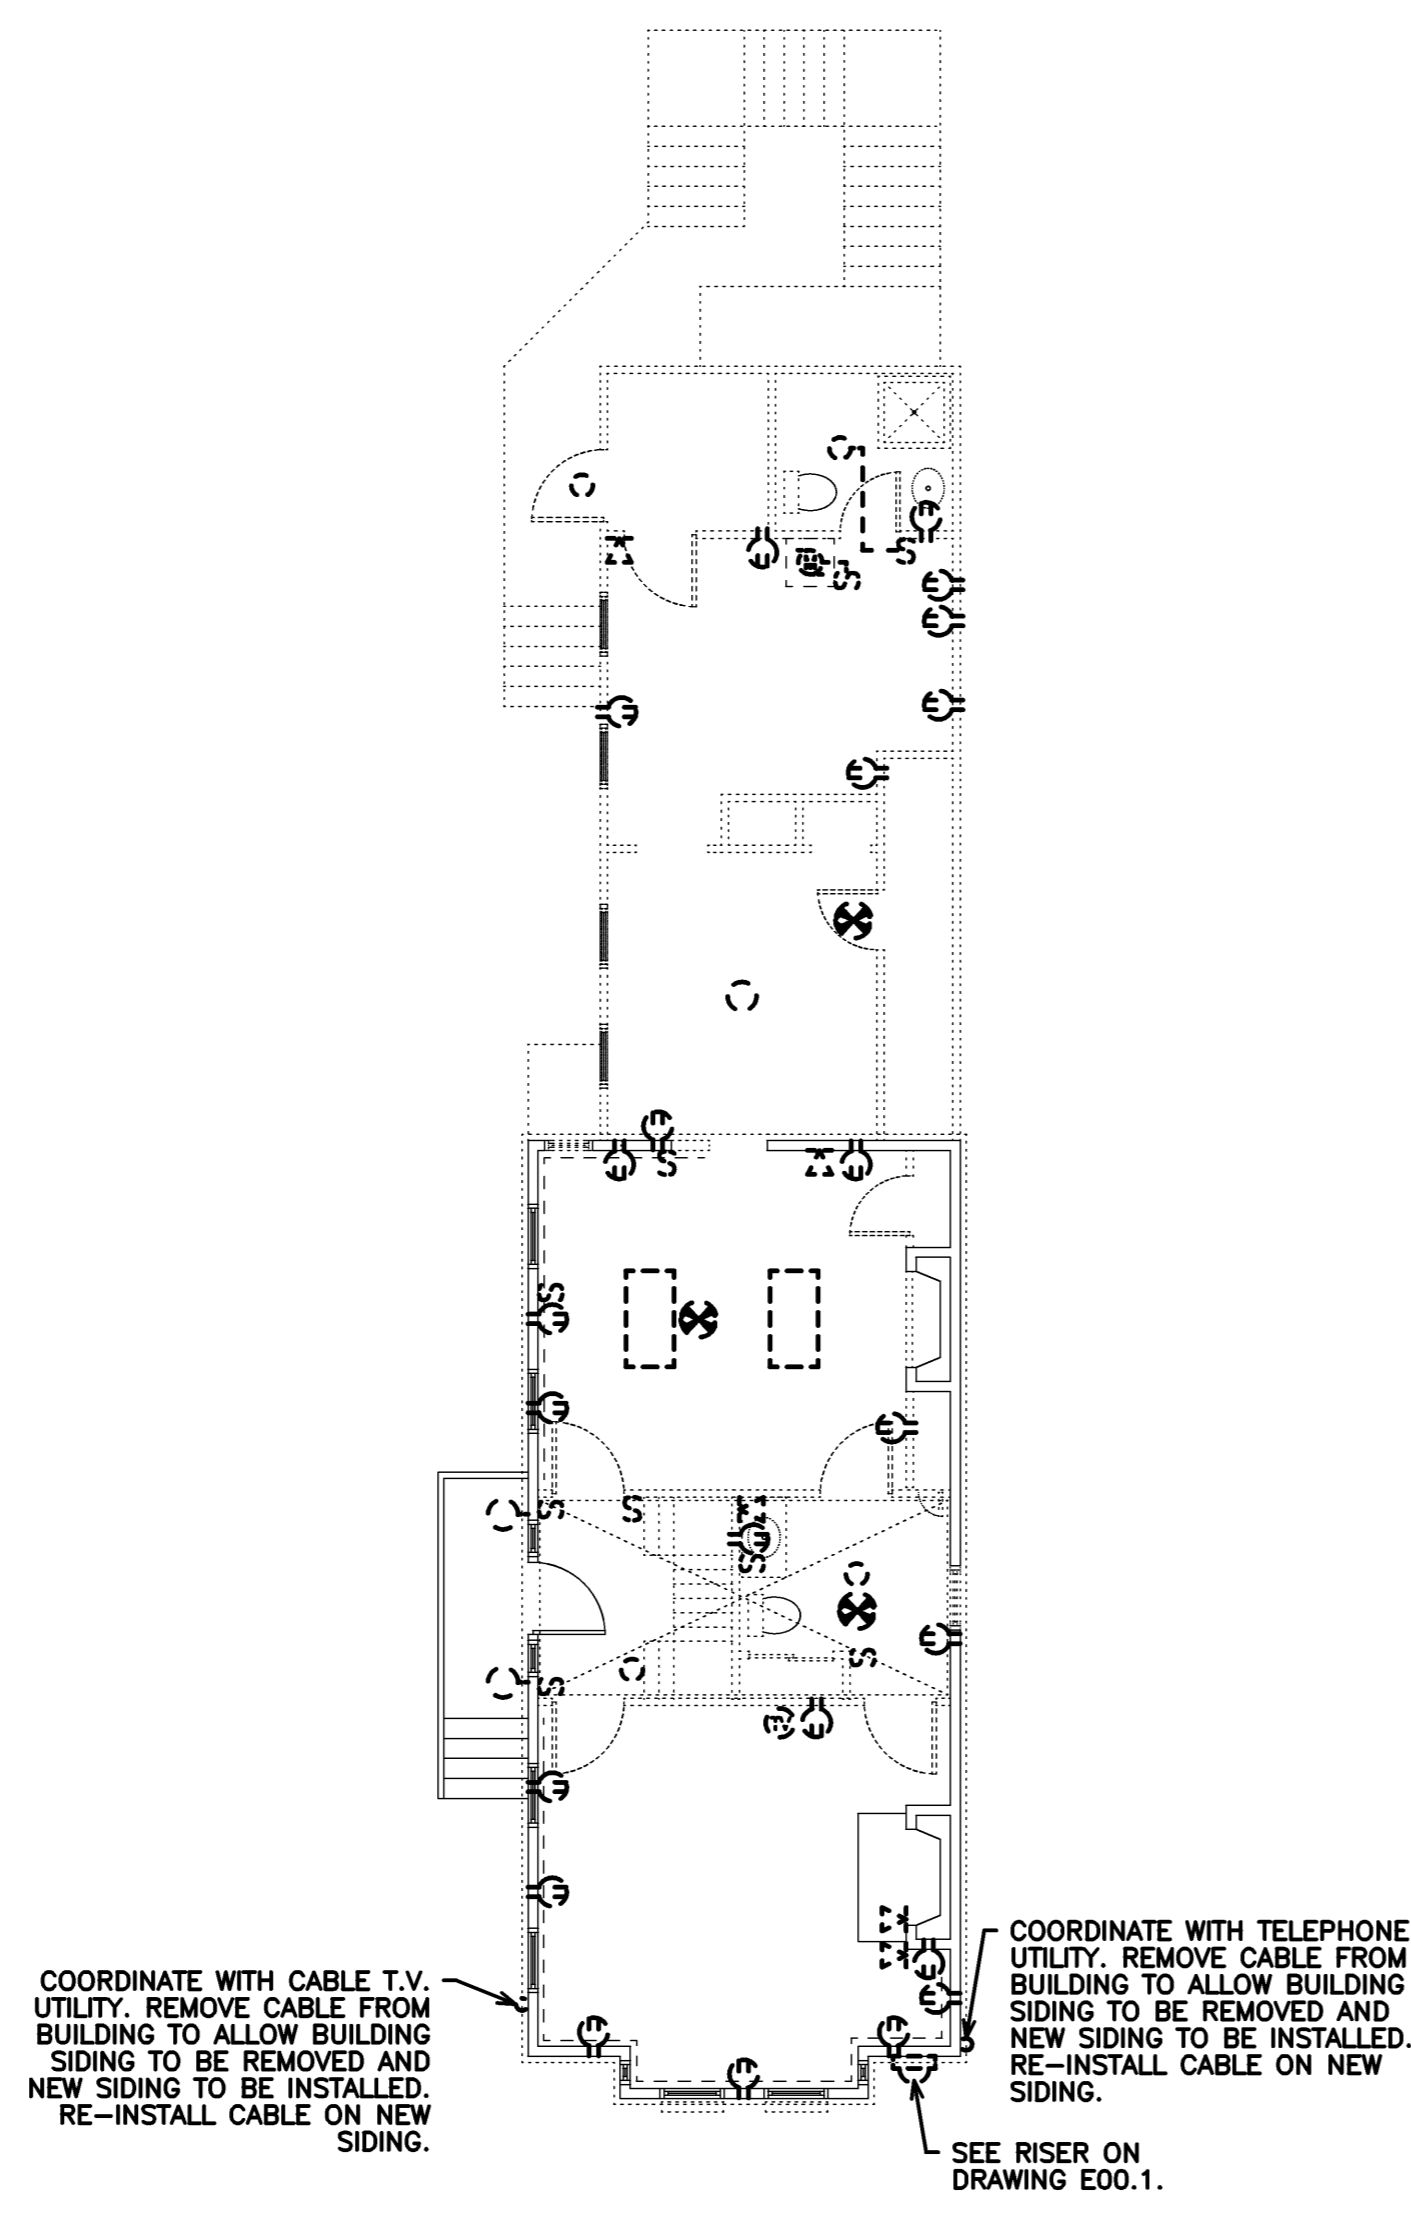


Project Title  
**BRACKETT ST.  
 RESIDENCE  
 RENOVATIONS**  
 PORTLAND, MAINE

HA Project No. **03171**

Key Plan ⊕

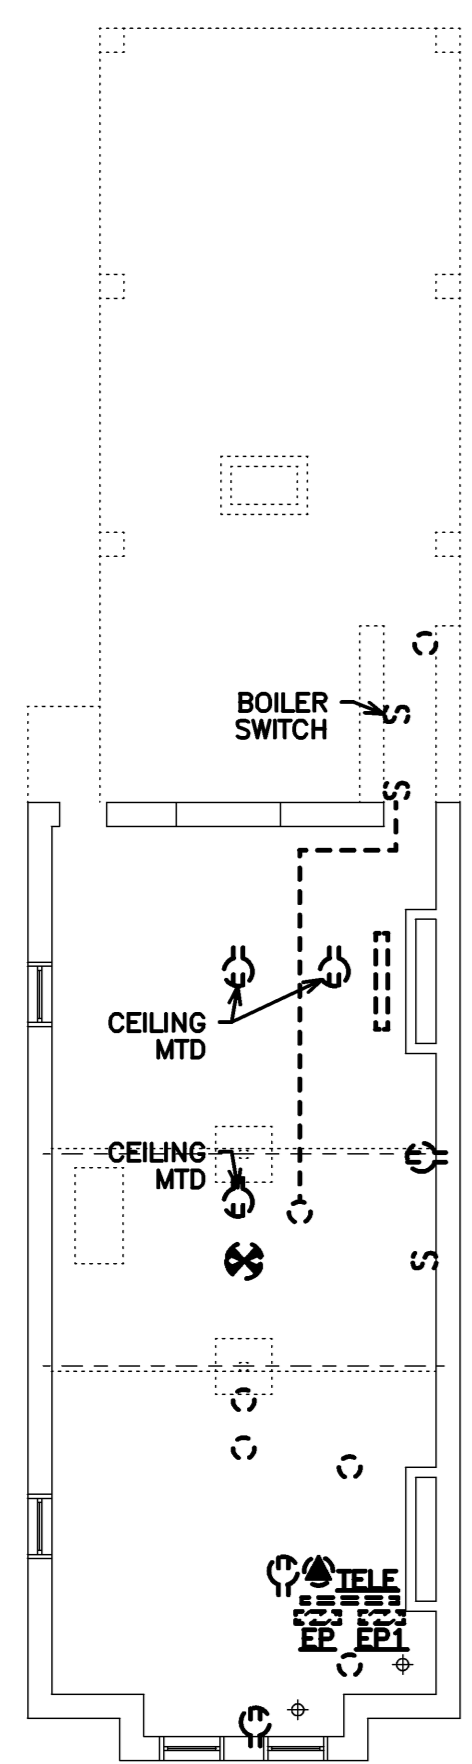

Mark	Date	Description
-	10-18-04	ISSUED FOR BID
Issue Dates		

Drawing Status

Drawing Title  
**ELECTRICAL  
 DEMOLITION PLANS**

PA / PE: **PRM** Drawn By: **PRA/JMB**

**BASEMENT DEMOLITION PLAN**

1/8" = 1'-0" REF: NA

**FIRST FLOOR DEMOLITION PLAN**

**A4** 1/8" = 1'-0" REF: NA

**SECOND FLOOR DEMOLITION PLAN**

**A3** 1/8" = 1'-0" REF: NA

**THIRD FLOOR DEMOLITION PLAN**

**A2** 1/8" = 1'-0" REF: NA

**A1**

**E05.1**