


Egress Elevation

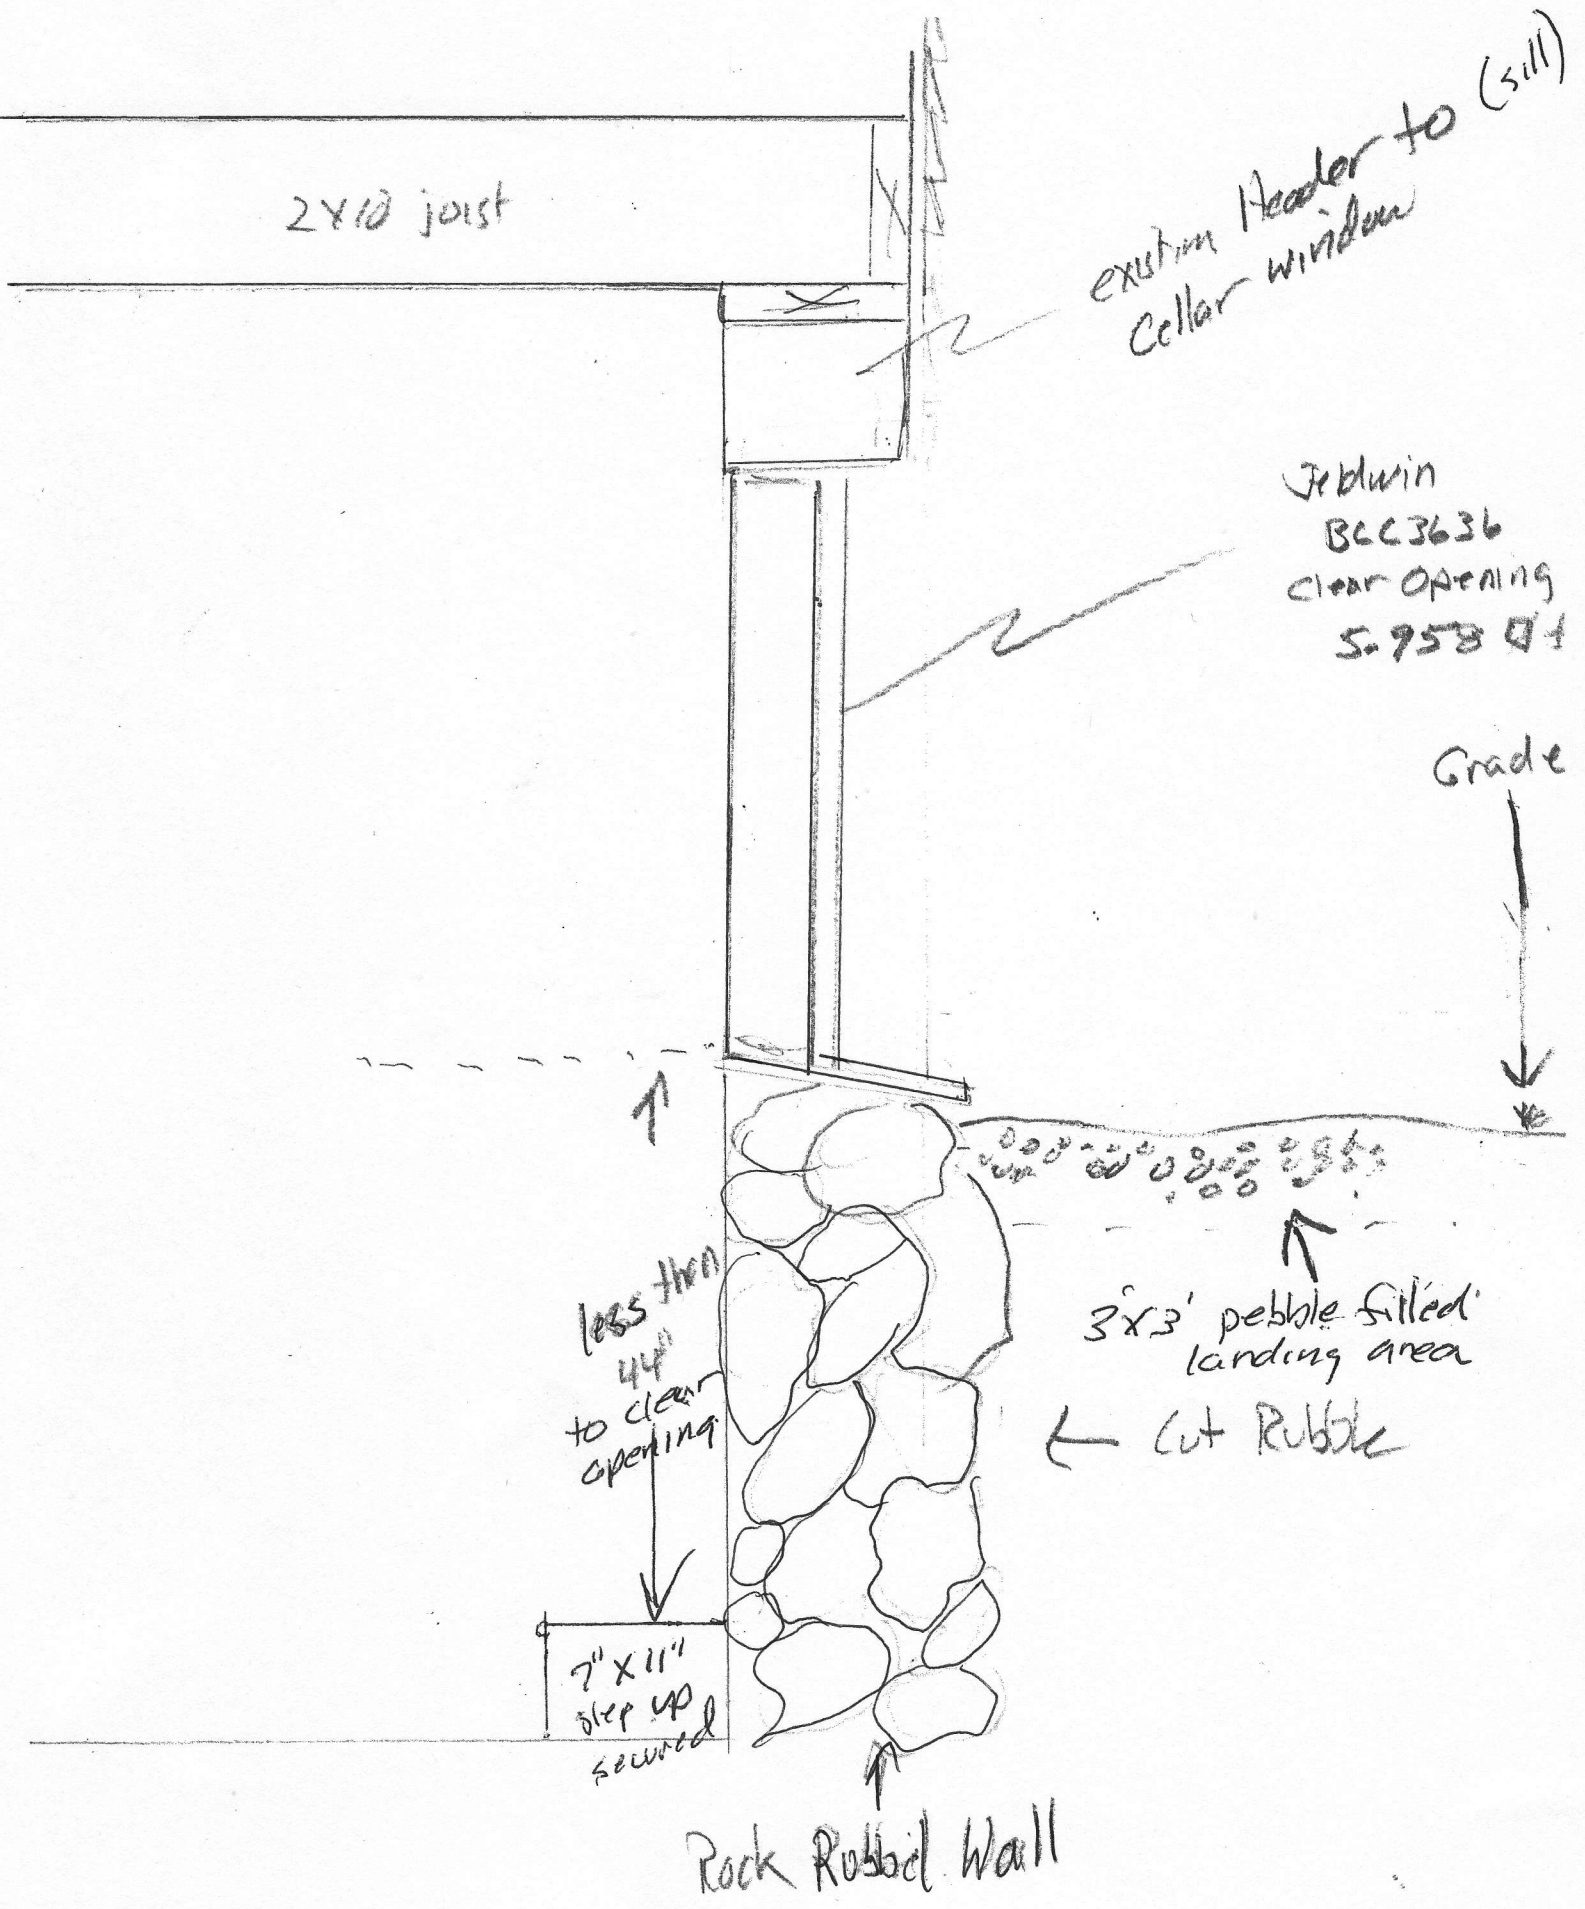

2x10 joist

existing Header to
Cellar window (sill)

Jeldwin
BCC3636
Clear Opening
5.958 ft

Grade

less than
44"
to clear
opening

3'x3' pebble filled
landing area

← Cut Rubble

2'x11'
step up
secured

Rock Rubble Wall