



PLAN NORTH

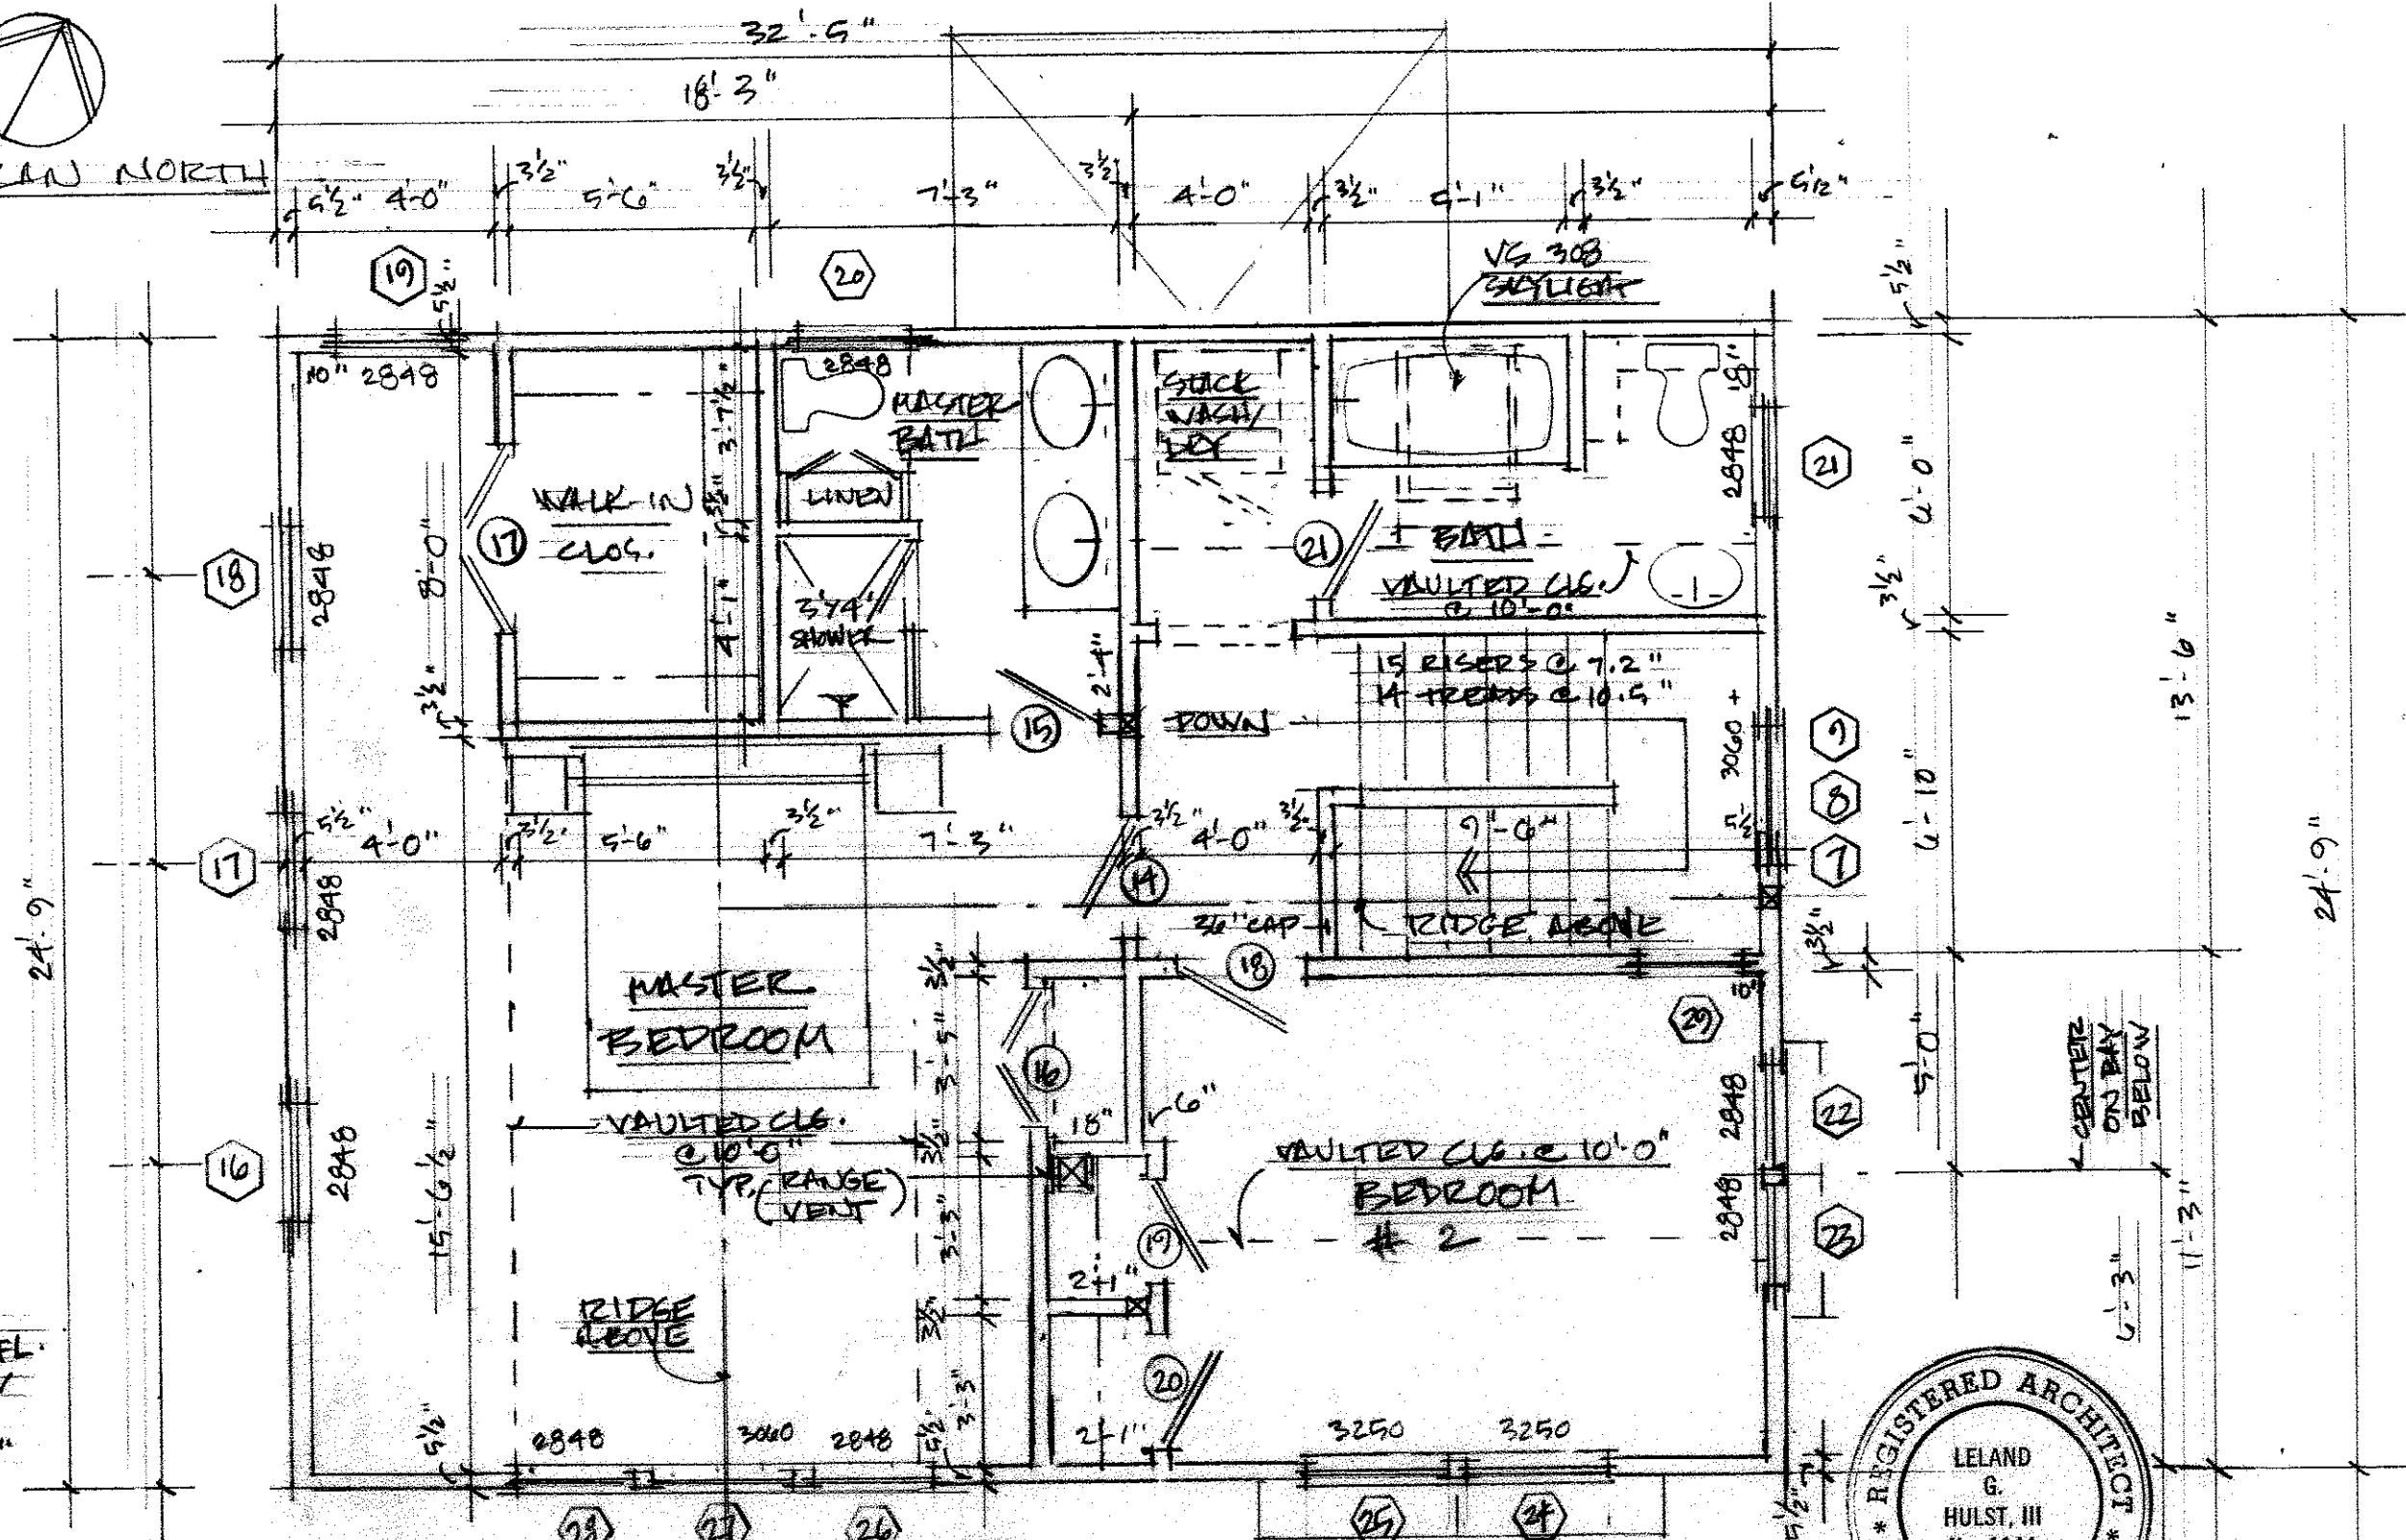

NOTE:
 SECOND FL.
 WINDOW
 HEADS
 @ 6'-0"

BAKER RESIDENCE 14 BLYTH ST. PORTLAND, ME.
 SECOND FLOOR PLAN: PROPOSAL
 1/4" = 1'-0"
 6/17/13

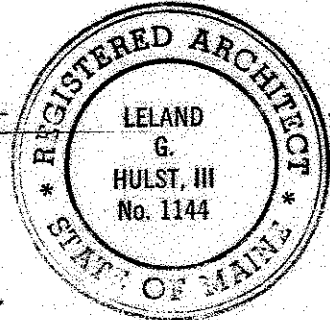

LELAND HULST
 ARCHITECTURAL SERVICES
 278 Spring Street / Portland, Maine 04102 / (207) 773-8843