

**ENL PLAN/ INTERIOR ELEVATIONS**



PROJECT NAME:  
**PAGE BAMPTON RESIDENCE**  
PORTLAND MAINE

DRAWING TITLE:


THIS DRAWING IS THE PROPERTY OF LINDA BRALEY AND IS NOT TO BE COPIED OR REPRODUCED IN PART OR WHOLE. 2016 © LINDA BRALEY

DATE OF ISSUE  
SEPT 20, 2016  
DESCRIPTION  
CONCEPTUAL  
SCALE  
As indicated  
PROJECT NUMBER  
2016-0700


**A500**

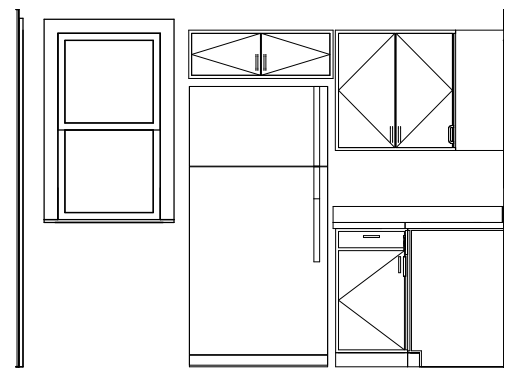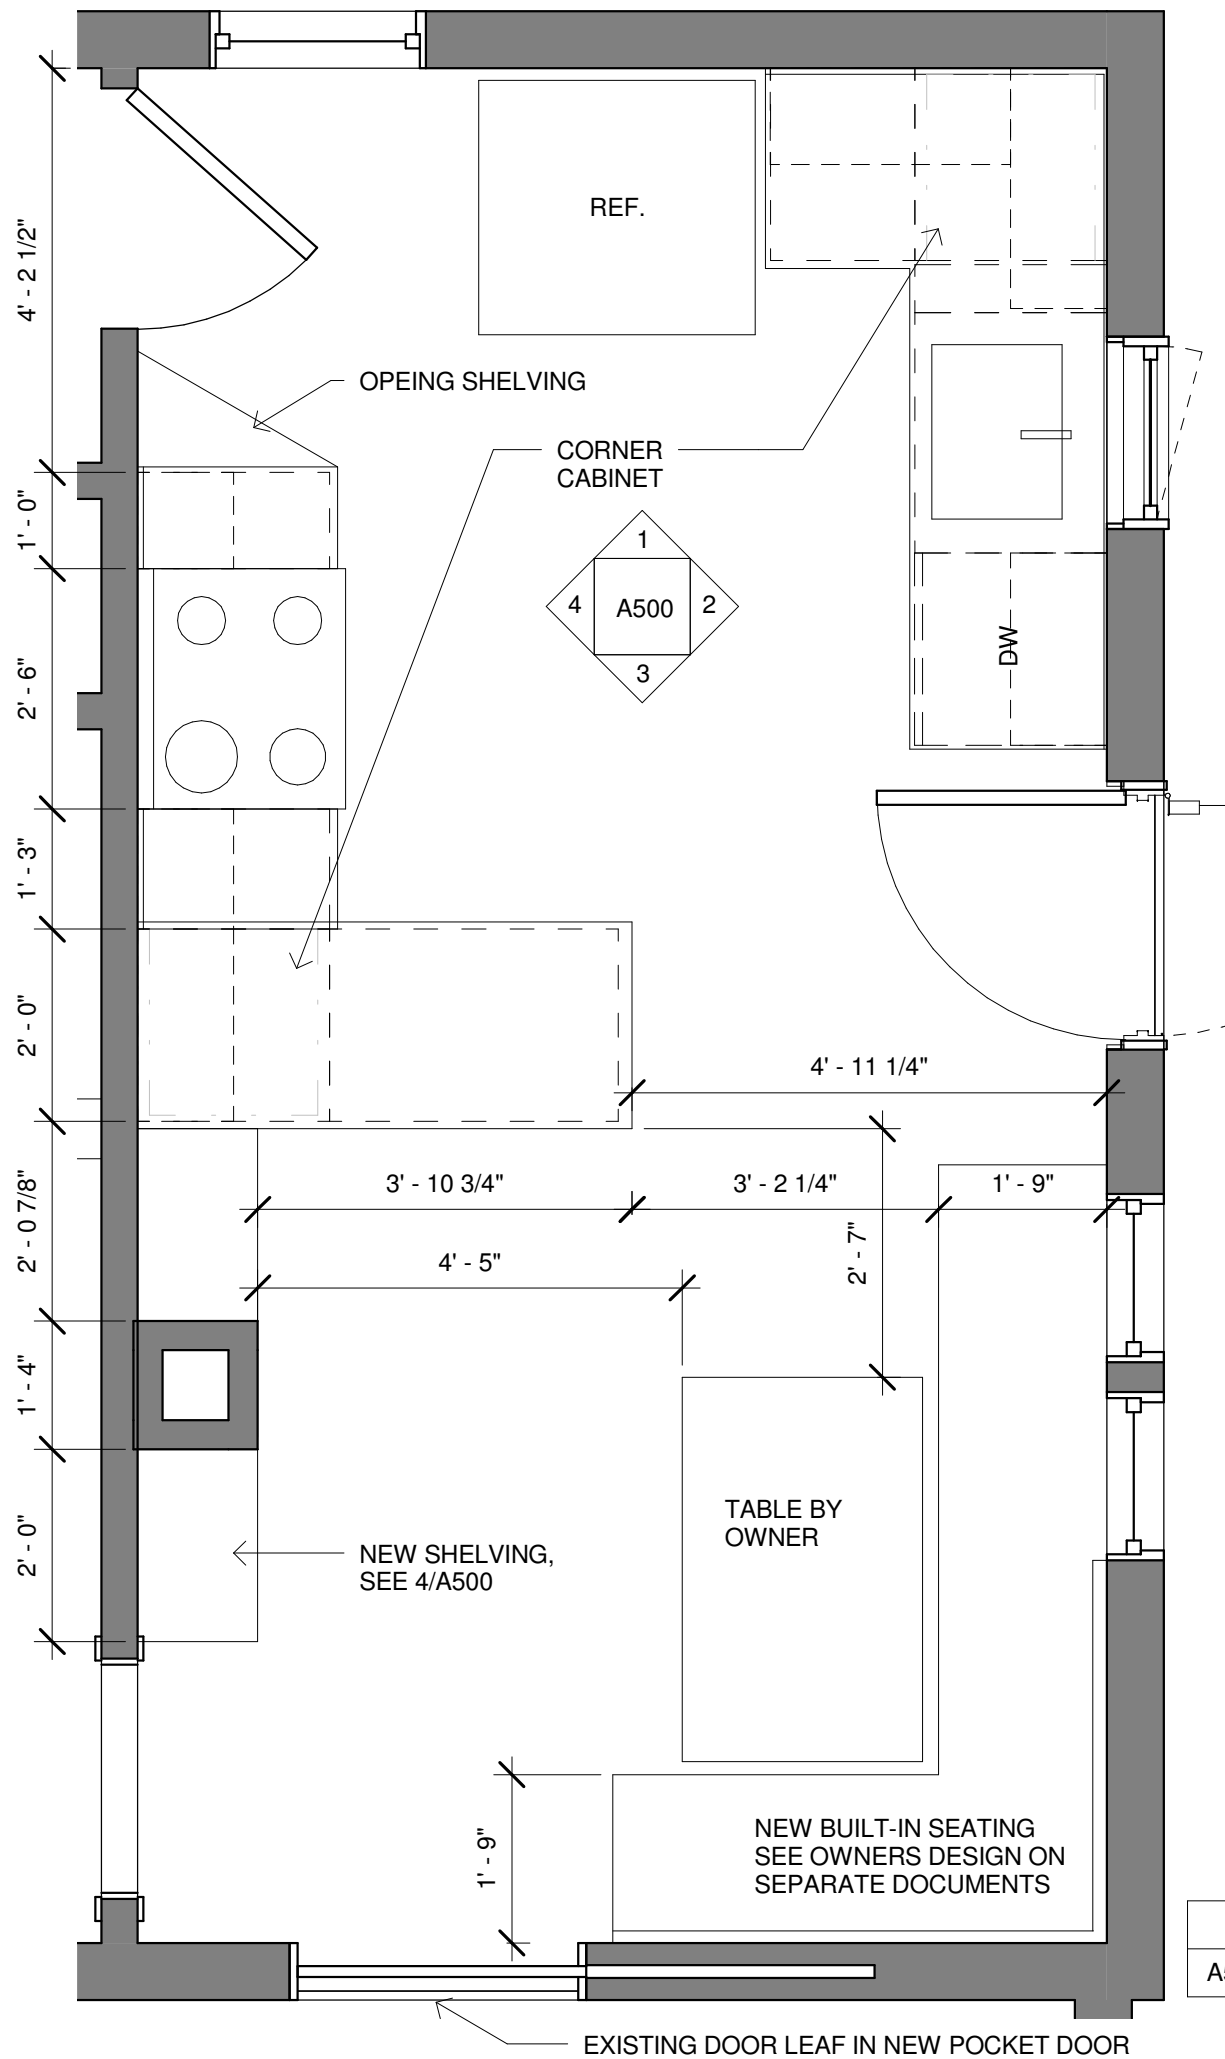


**1 INT ELEV KITCH EAST**  
A500 1/4" = 1'-0"

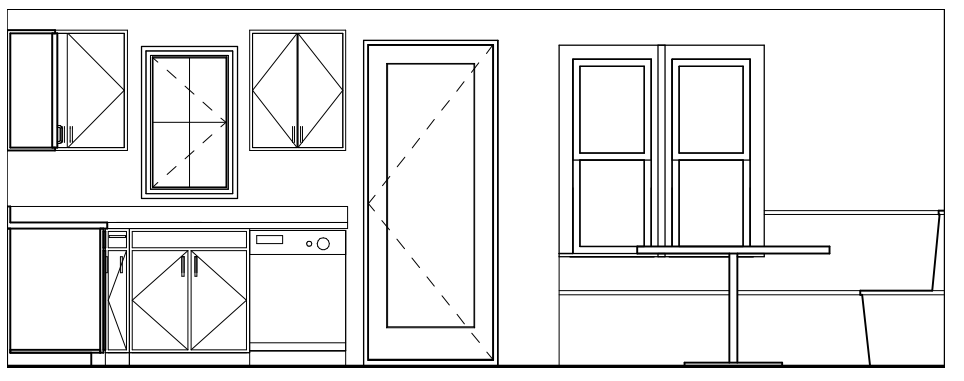


**2 INT ELEV KITCHEN SOUTH**  
A500 1/4" = 1'-0"

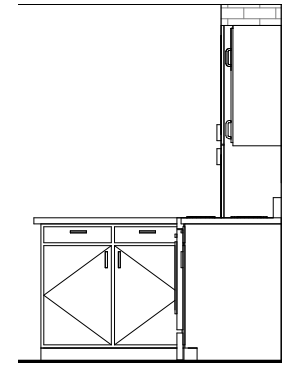

**3 INT ELEV KITCH WEST**  
A500 1/4" = 1'-0"

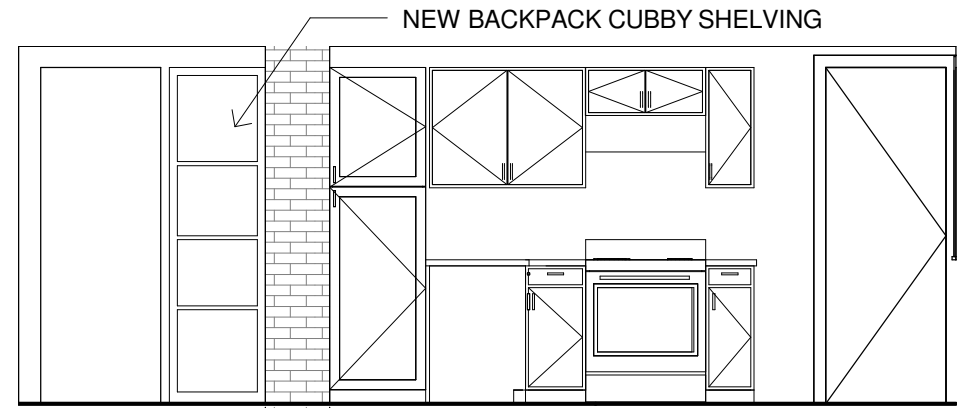

**4 INT ELEV KITCHEN NORTH**  
A500 1/4" = 1'-0"

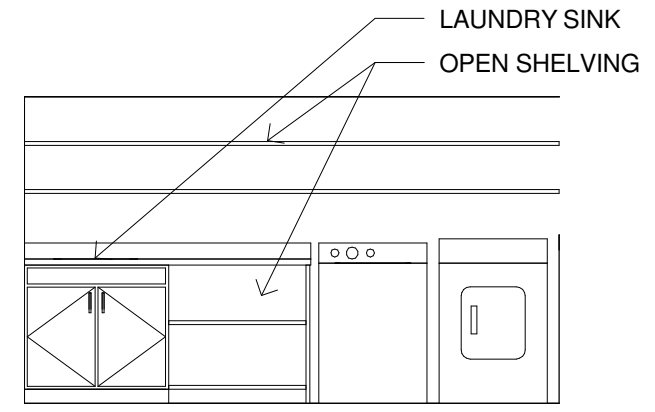

**5 INT ELEV LAUNDRY WEST**  
A500 1/4" = 1'-0"

**6 ENLARGED KITCHEN PLAN**  
A500 1/2" = 1'-0"