


17 West St
side elevation

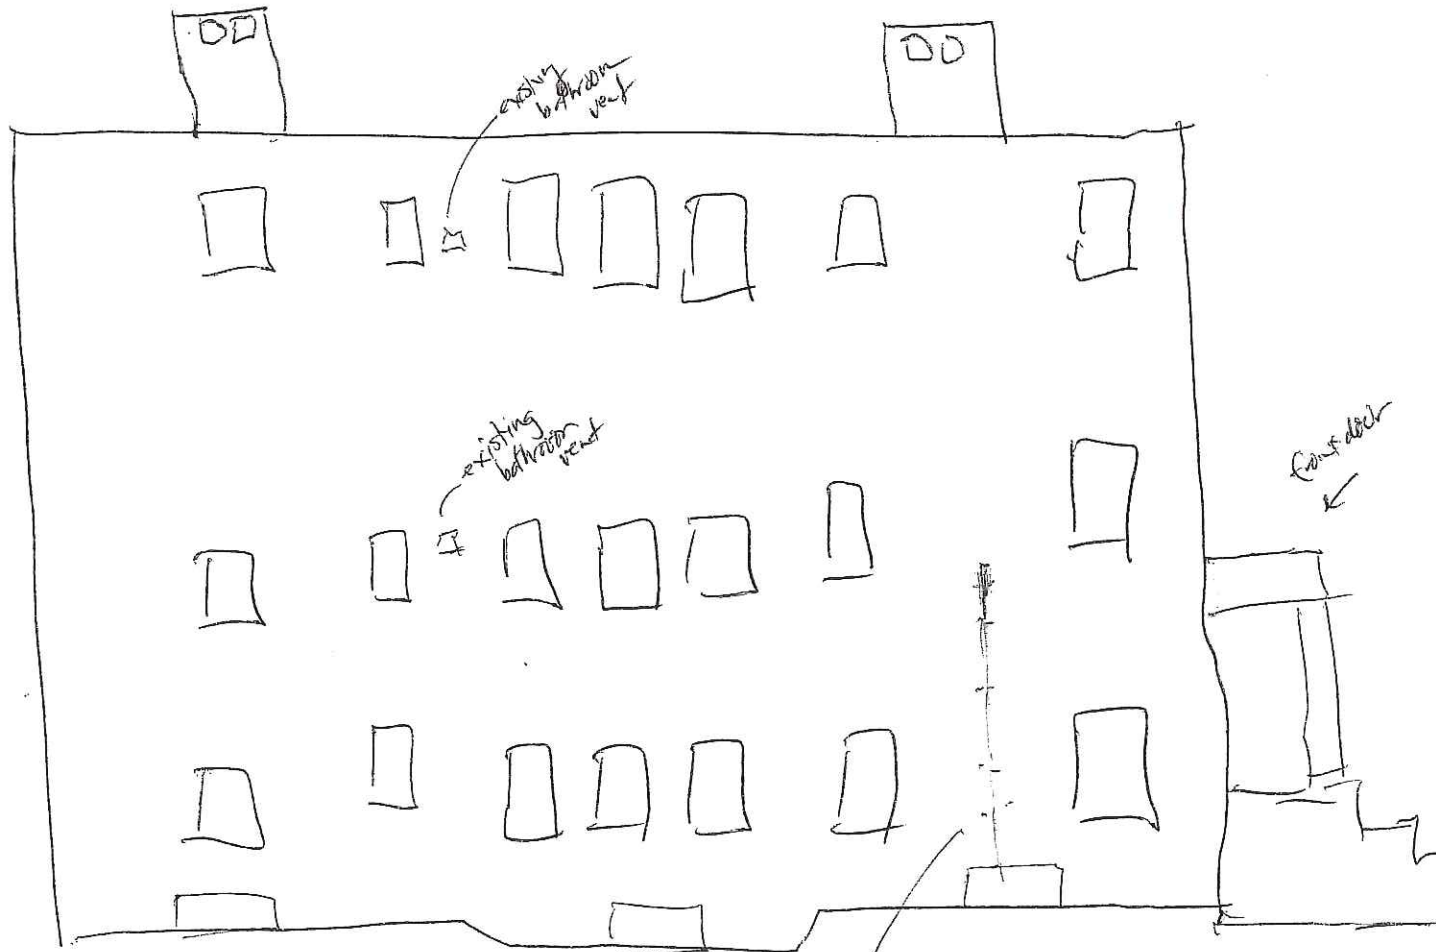

Proposed
1/2" cast iron pipe to feed
2nd floor gas fireplace in
pre-existing bedroom hearth.
To be painted brick red per
Historic Commission.