


77 CARLETON ST
3rd Floor
Floor Plan

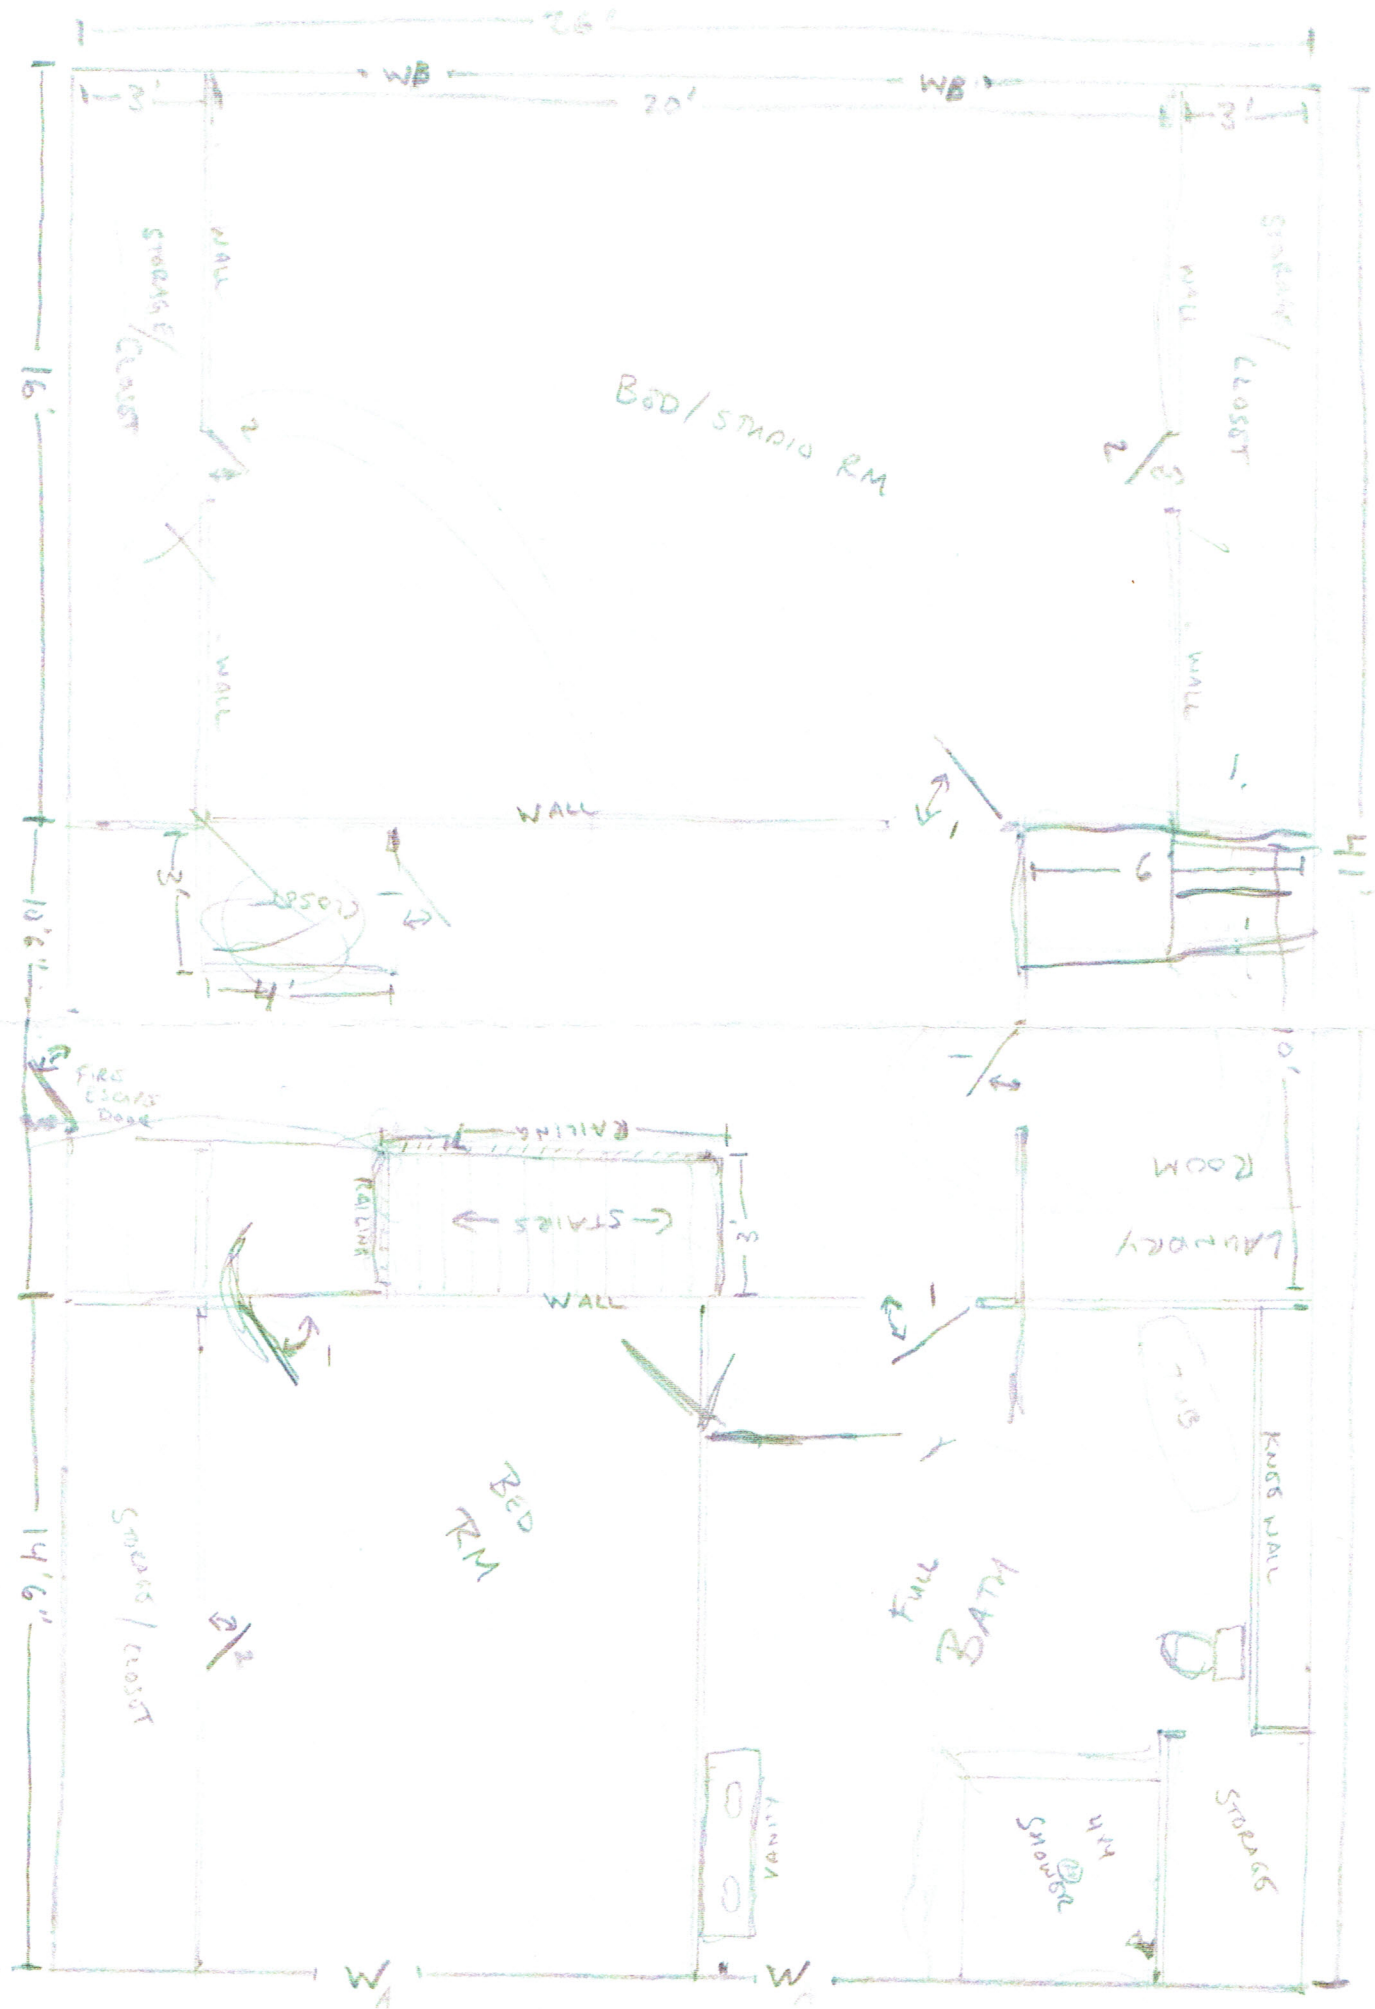

EXISTING - WINDOW COUNT:

- WA 20'w x 4'9"
- WB 22'w x 4'8"

DOOR COUNT:

- 1. 36" x 66"
- 2. 2'8" x 5'8"
- 3. 2'9" x 5'4"

SCALE

$\frac{1}{4}'' = 1'$