

PROJECT:1 GROUP:2 AREA: New Area GRID: New Grid

PREPARED BY:


VALUES ARE FC, SCALE: 1 IN=8.0FT, HORZ GRID (U), HORZ CALC, Z= 0.0

ROOM REFLECTANCES: 60 / 40 / 20

Computed in accordance with IES recommendations

Statistics

GROUP	MIN	MAX	AVE	AVE/MIN	MAX/MIN
(+)	0.34	13.1	5.51	16.01	37.97

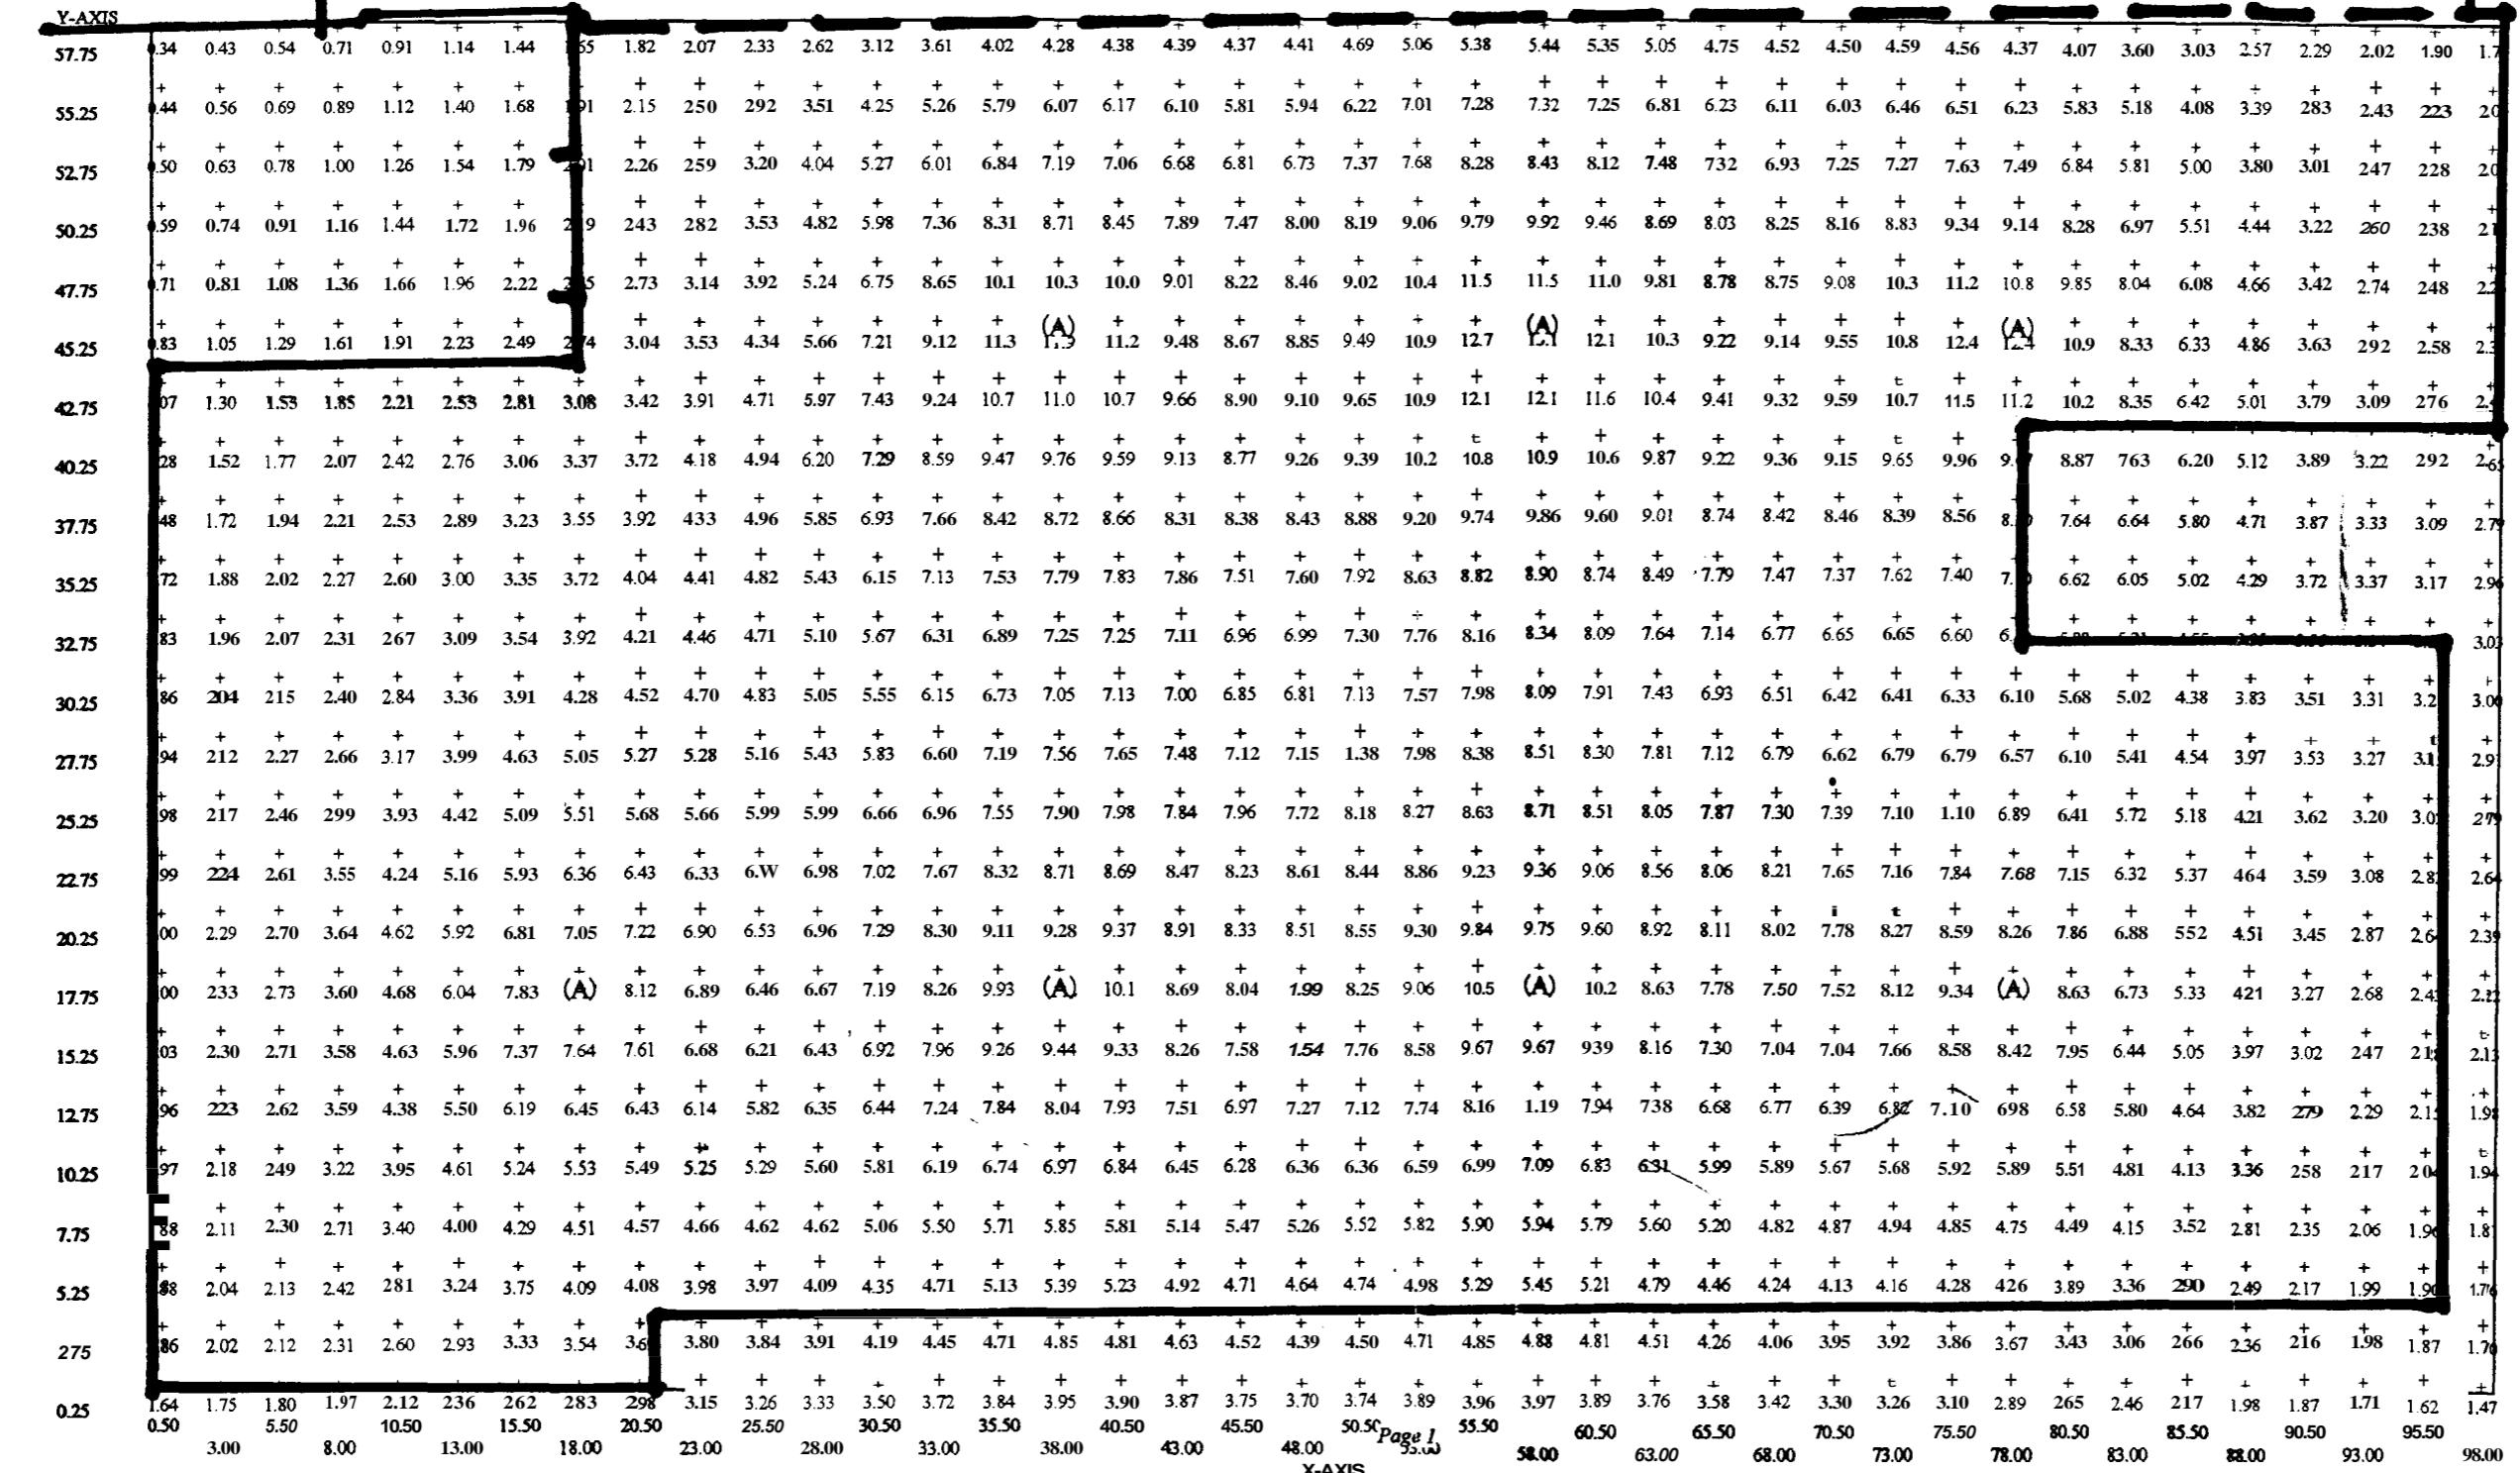


9/30/2004

~~AREA~~ **B**

(+)	1.13	15.1	7.25	6.42	13.38
-----	------	------	------	------	-------

(X) MTB. HT @ 10'-0"

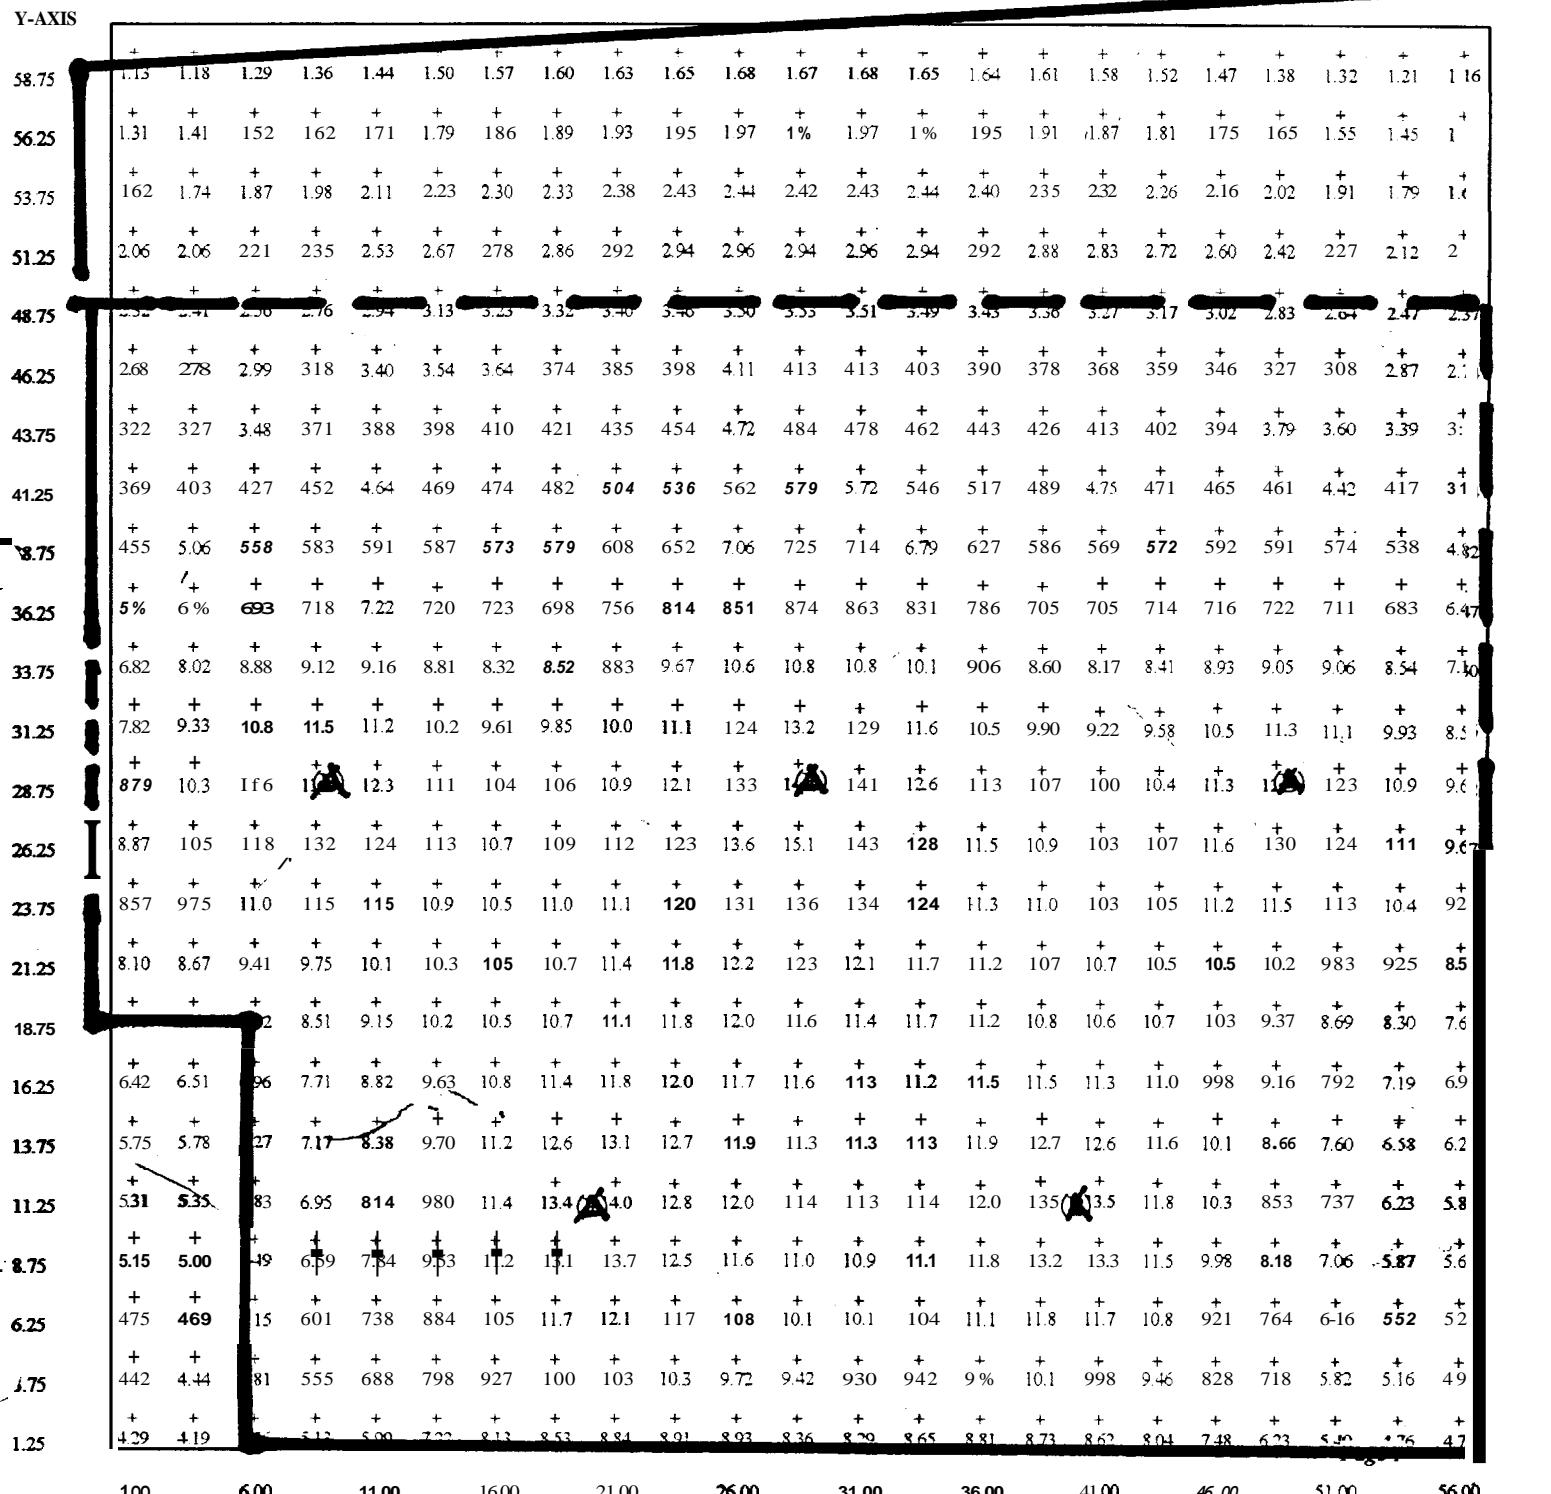

LitePro 2.013 Point-By-Point Results

9/30/2004

PROJECT: /1 GROUP: 2 AREA: New Area GRID: New Grid

PREPARED BY:


VALUES ARE FC, SCALE: 1 IN=8.0FT, HORIZ GRID (U), HORIZ CALC, Z= 0.0

Computed in accordance with IES recommendations

Statistics


GROUP	MIN	MAX	AVE	AVE/MIN	MAX/MIN
(+)	0.131	17.3	2.01	15.55	134.24

X AREA C

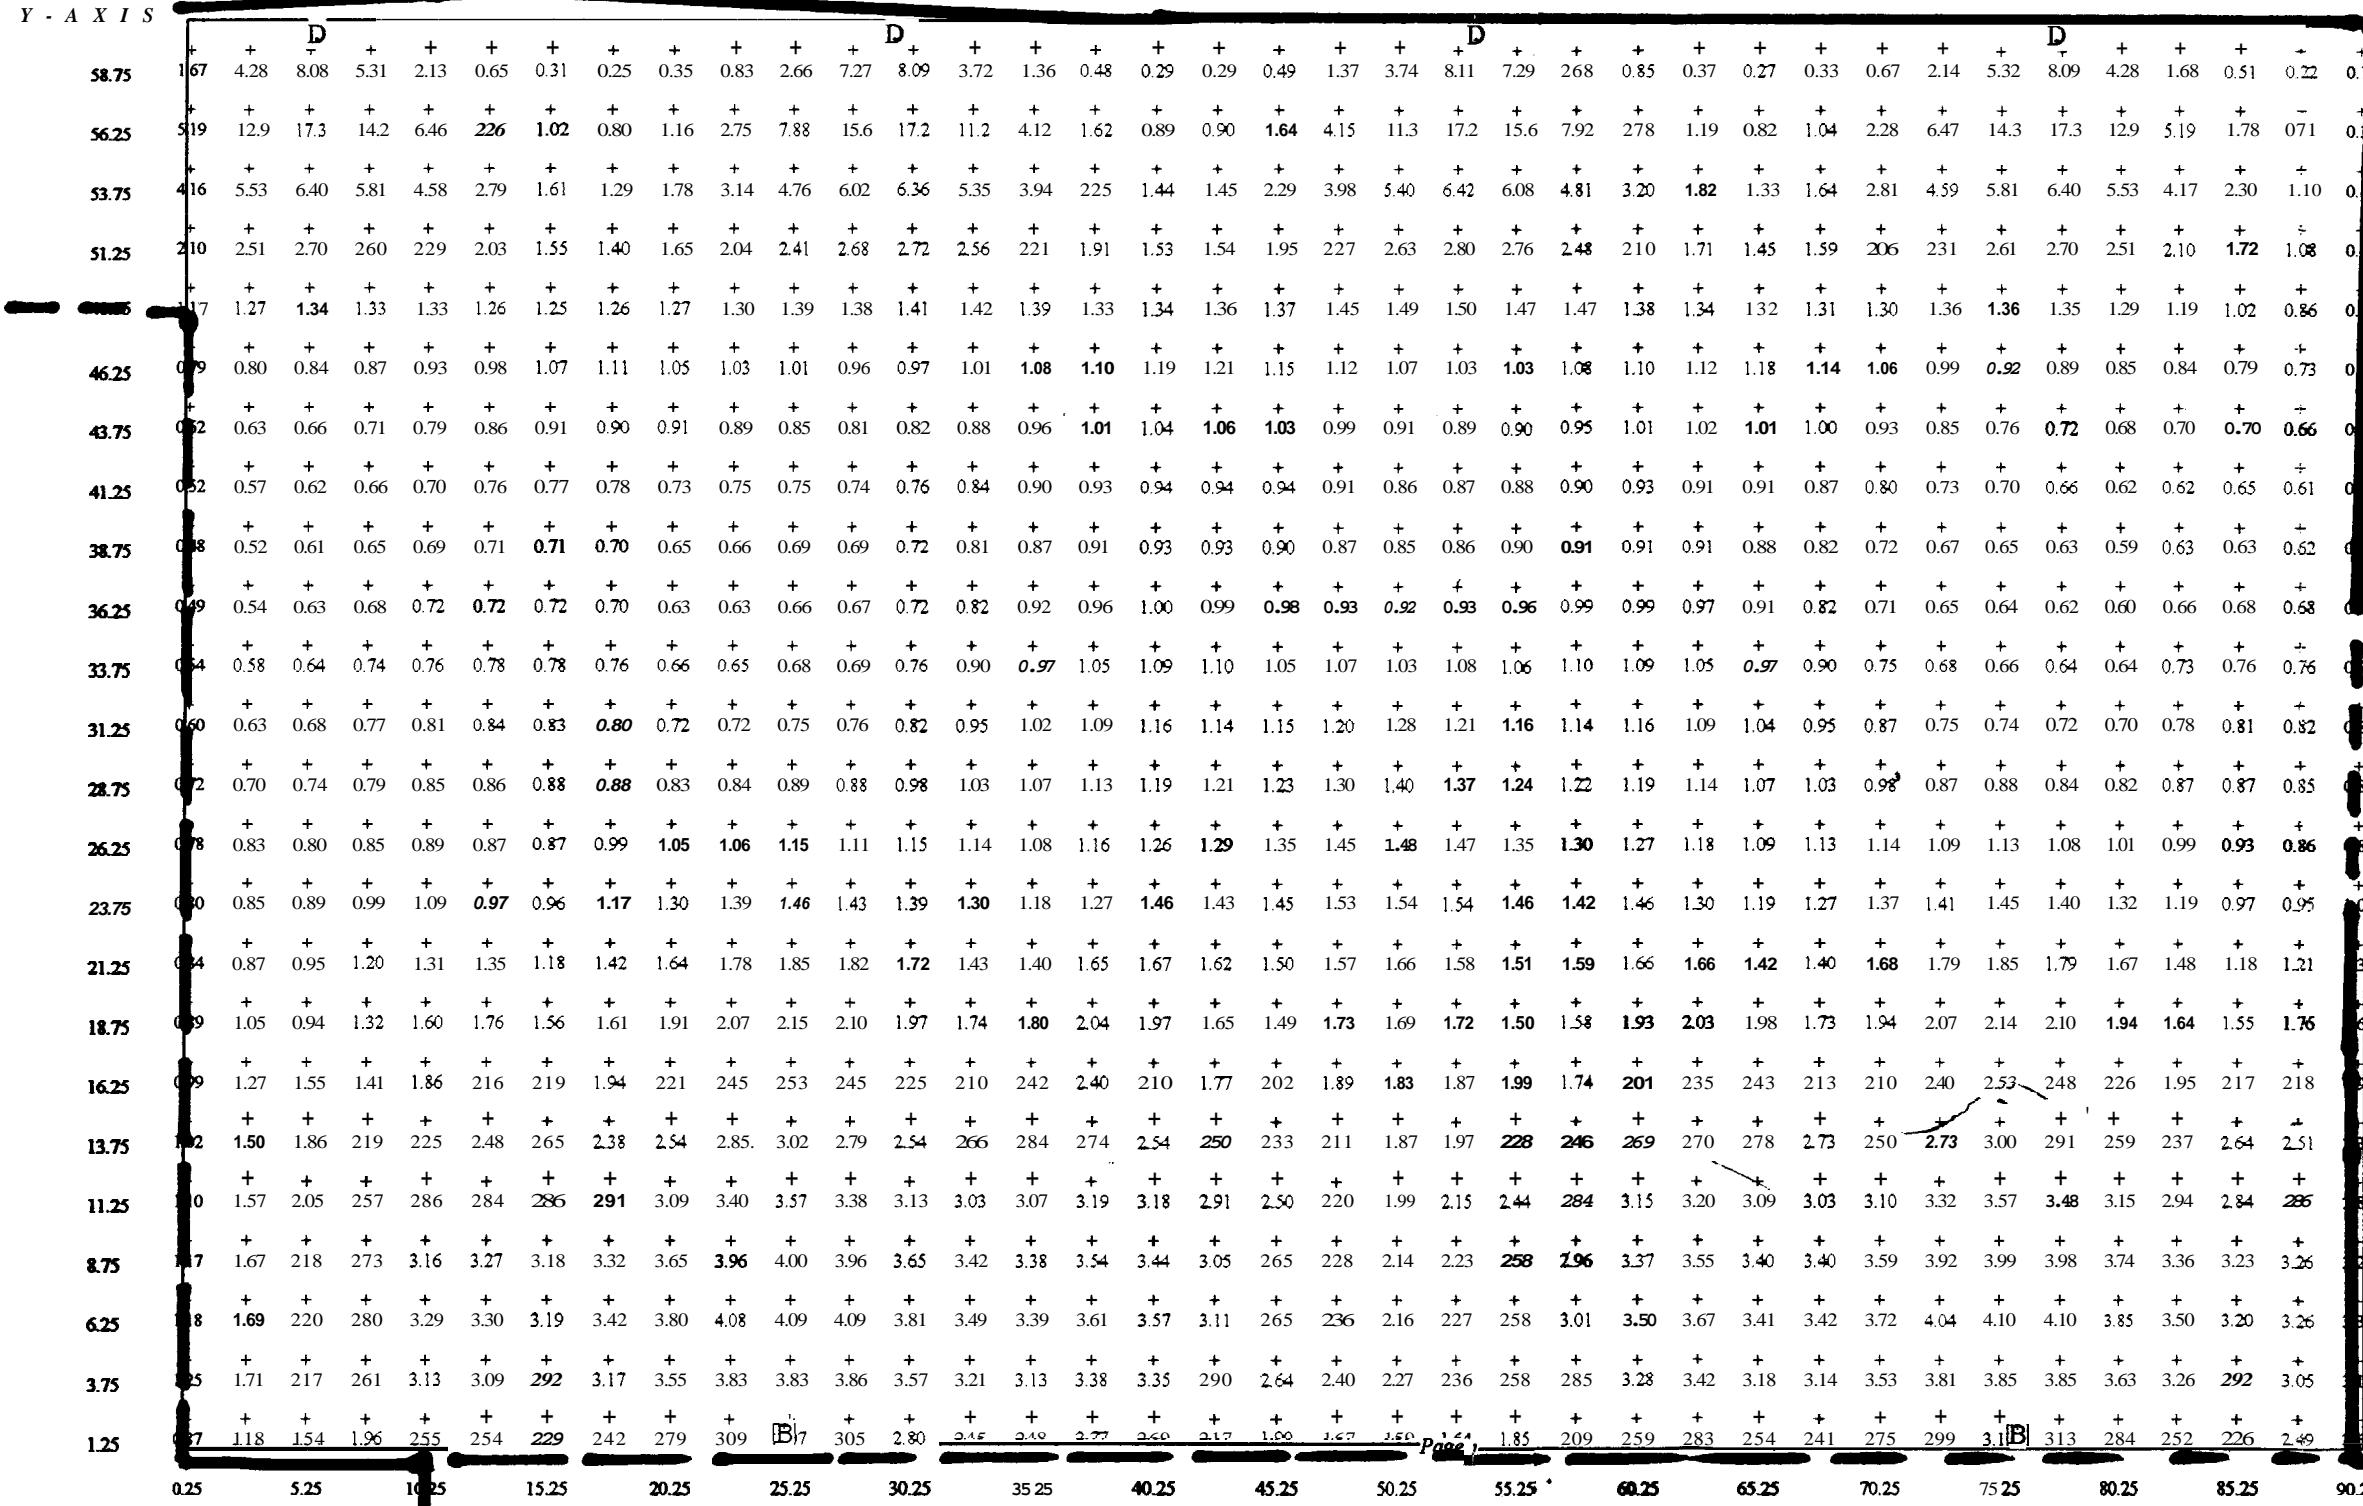

① GROUNDE LEVEL LIGHTING PLAN
(not to scale)

CONGRESS STREET

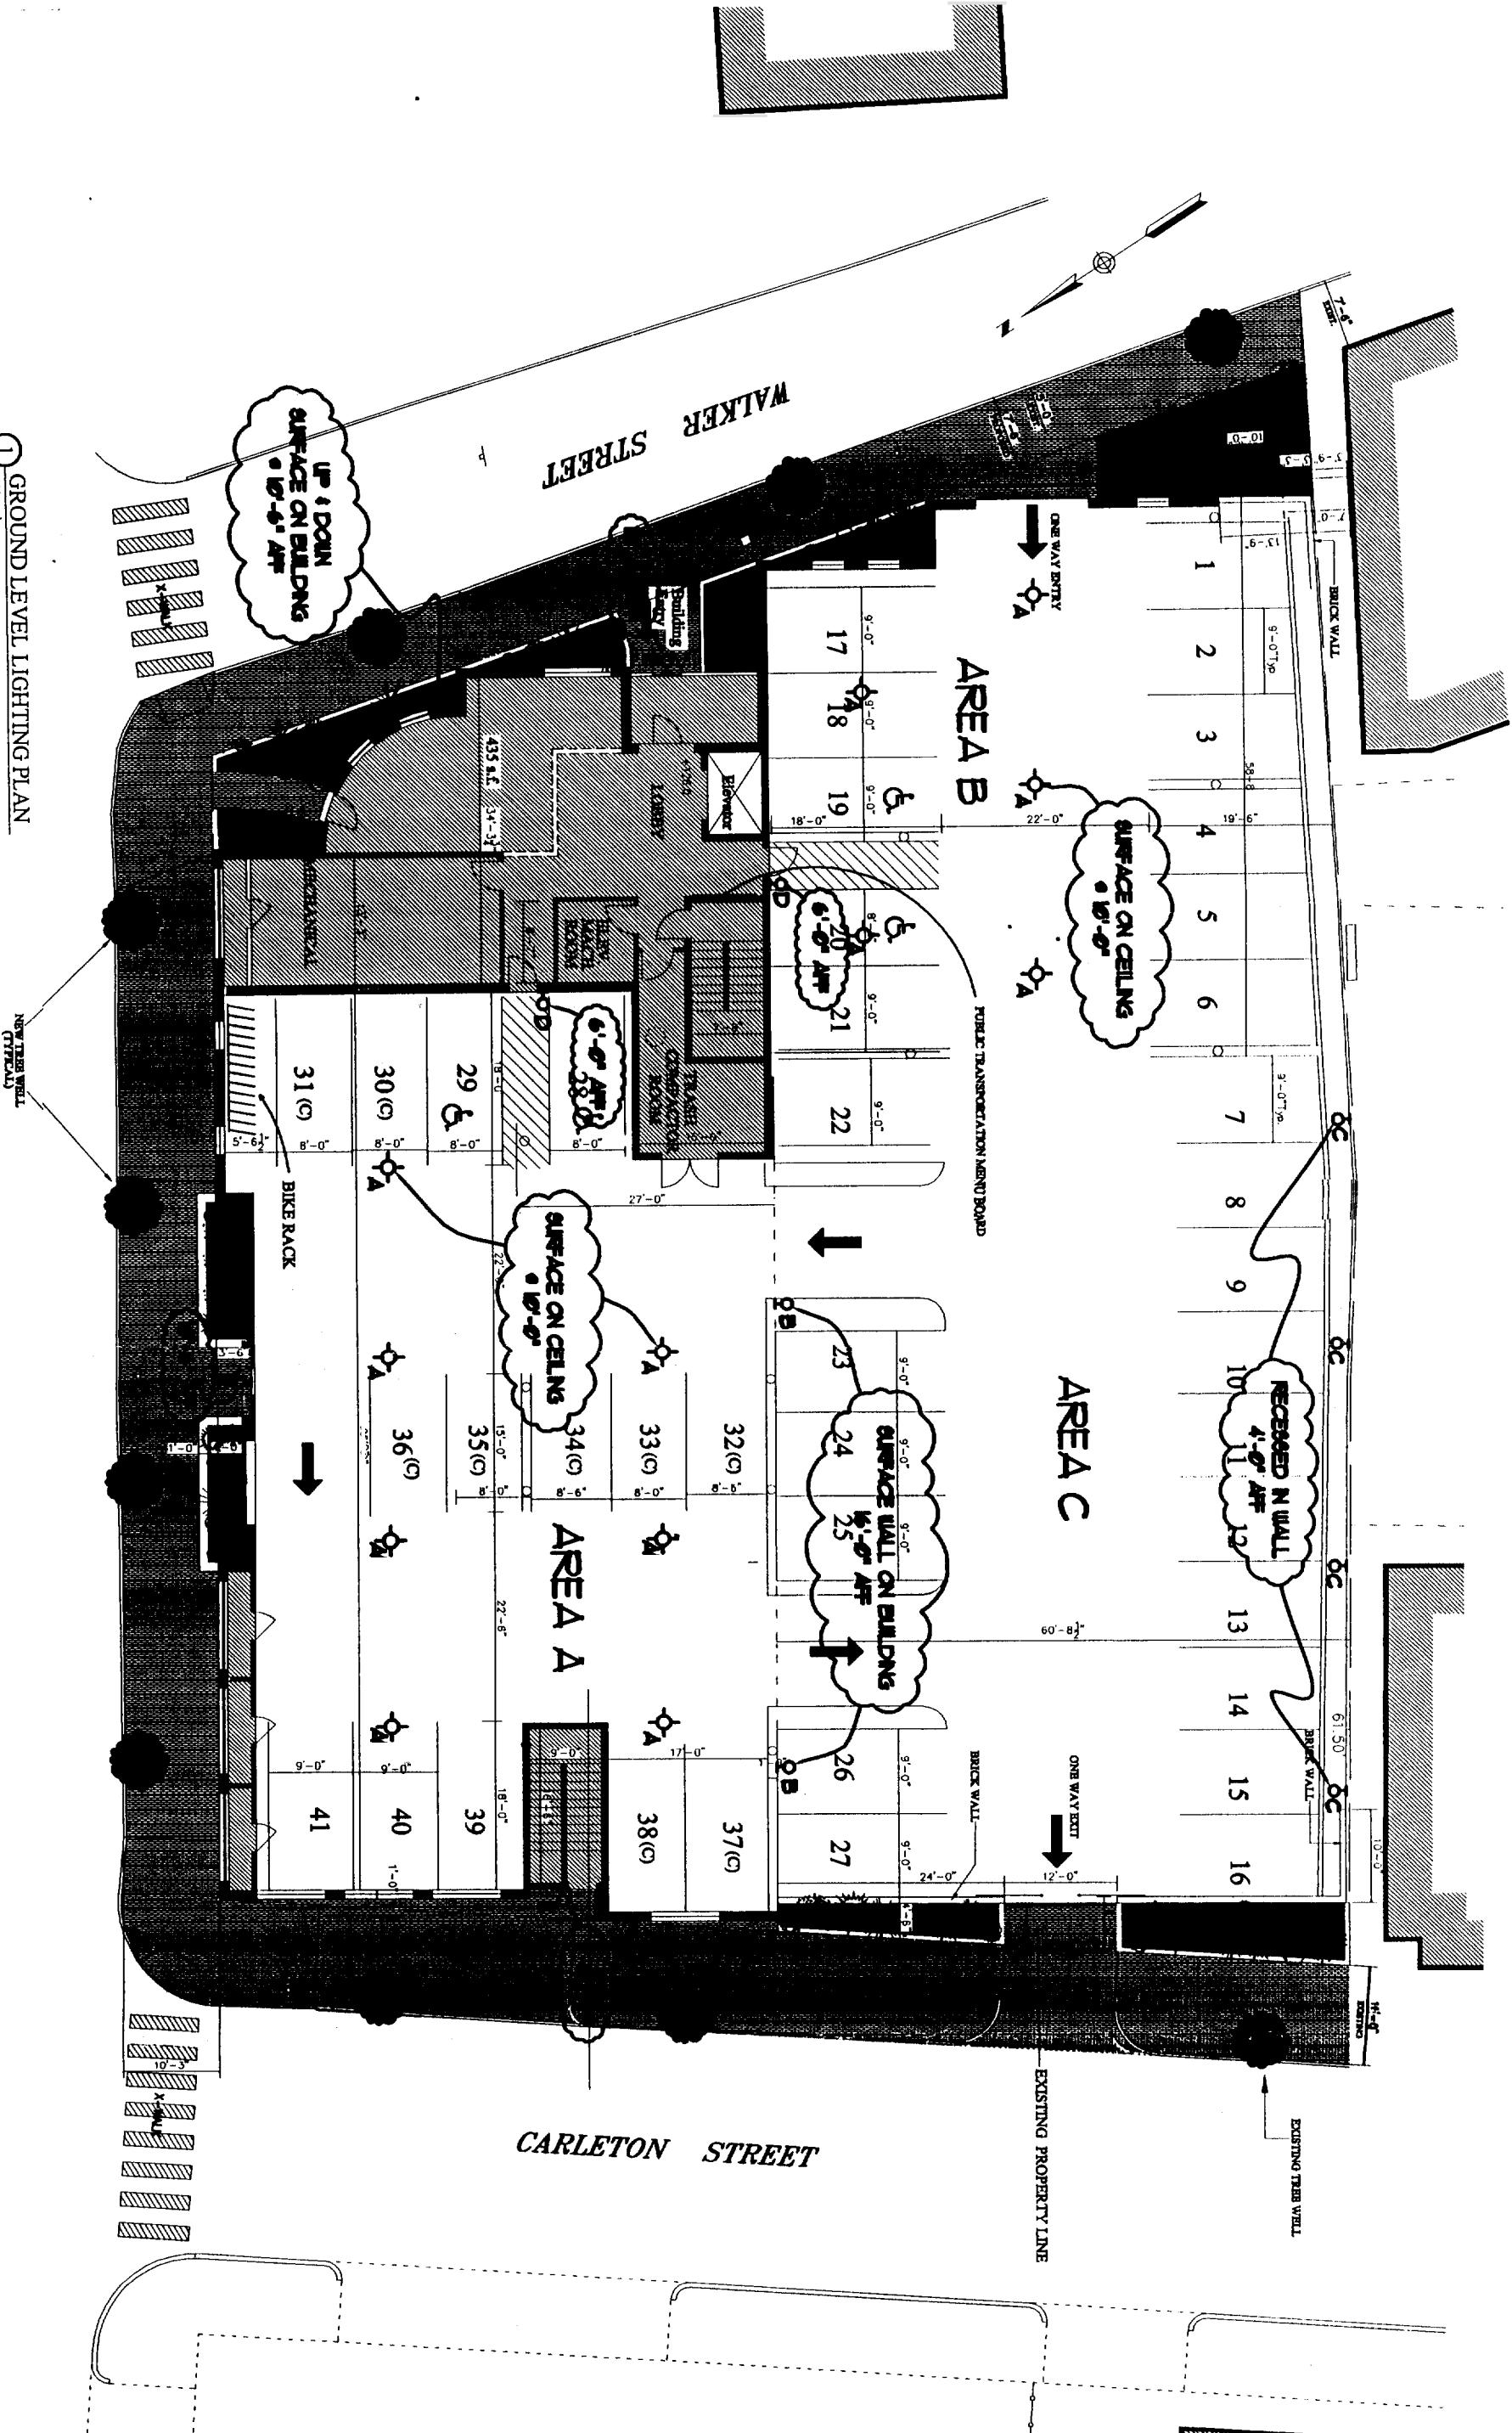

LIGHTING PLAN	Date: OCTOBER 8, 2004	Scale: NONI	Project: WALKER TERRACE	ARCHETYPE, P.A. ARCHITECTS	OWNEK: MAINEWORKFORCE HOUSING,LLC
	Revisions: 10-01-04		WALKER STREET, PORTLAND, MAINE	48 Union Wharf Portland, Maine 04101 (207) 772-6022 Fax (207) 772-4056	One Longfellow Square, Portland, Maine 04101 (207) 871-9811 Fax (207) 761-0155

LT 1