





WALKER TERRACE
PLUMBING
TYPICAL APARTMENT
PIPING

Date: 7-12-05
Drawn By: SJM
Checked By: AWM
Revisions:
AS NOTED


ARCHETYPE, P.A.
ARCHITECTS
48 Union Wharf Portland, Maine 04101
(207) 772-6022 Fax (207) 772-4056

Project: WALKER TERRACE
Walker Street,
Portland, Maine 04101

Owner: MAINE WORKFORCE HOUSING, LLC
One Longfellow Square, Portland, Maine 04101
(207) 871-9811 Fax (207) 761-0155

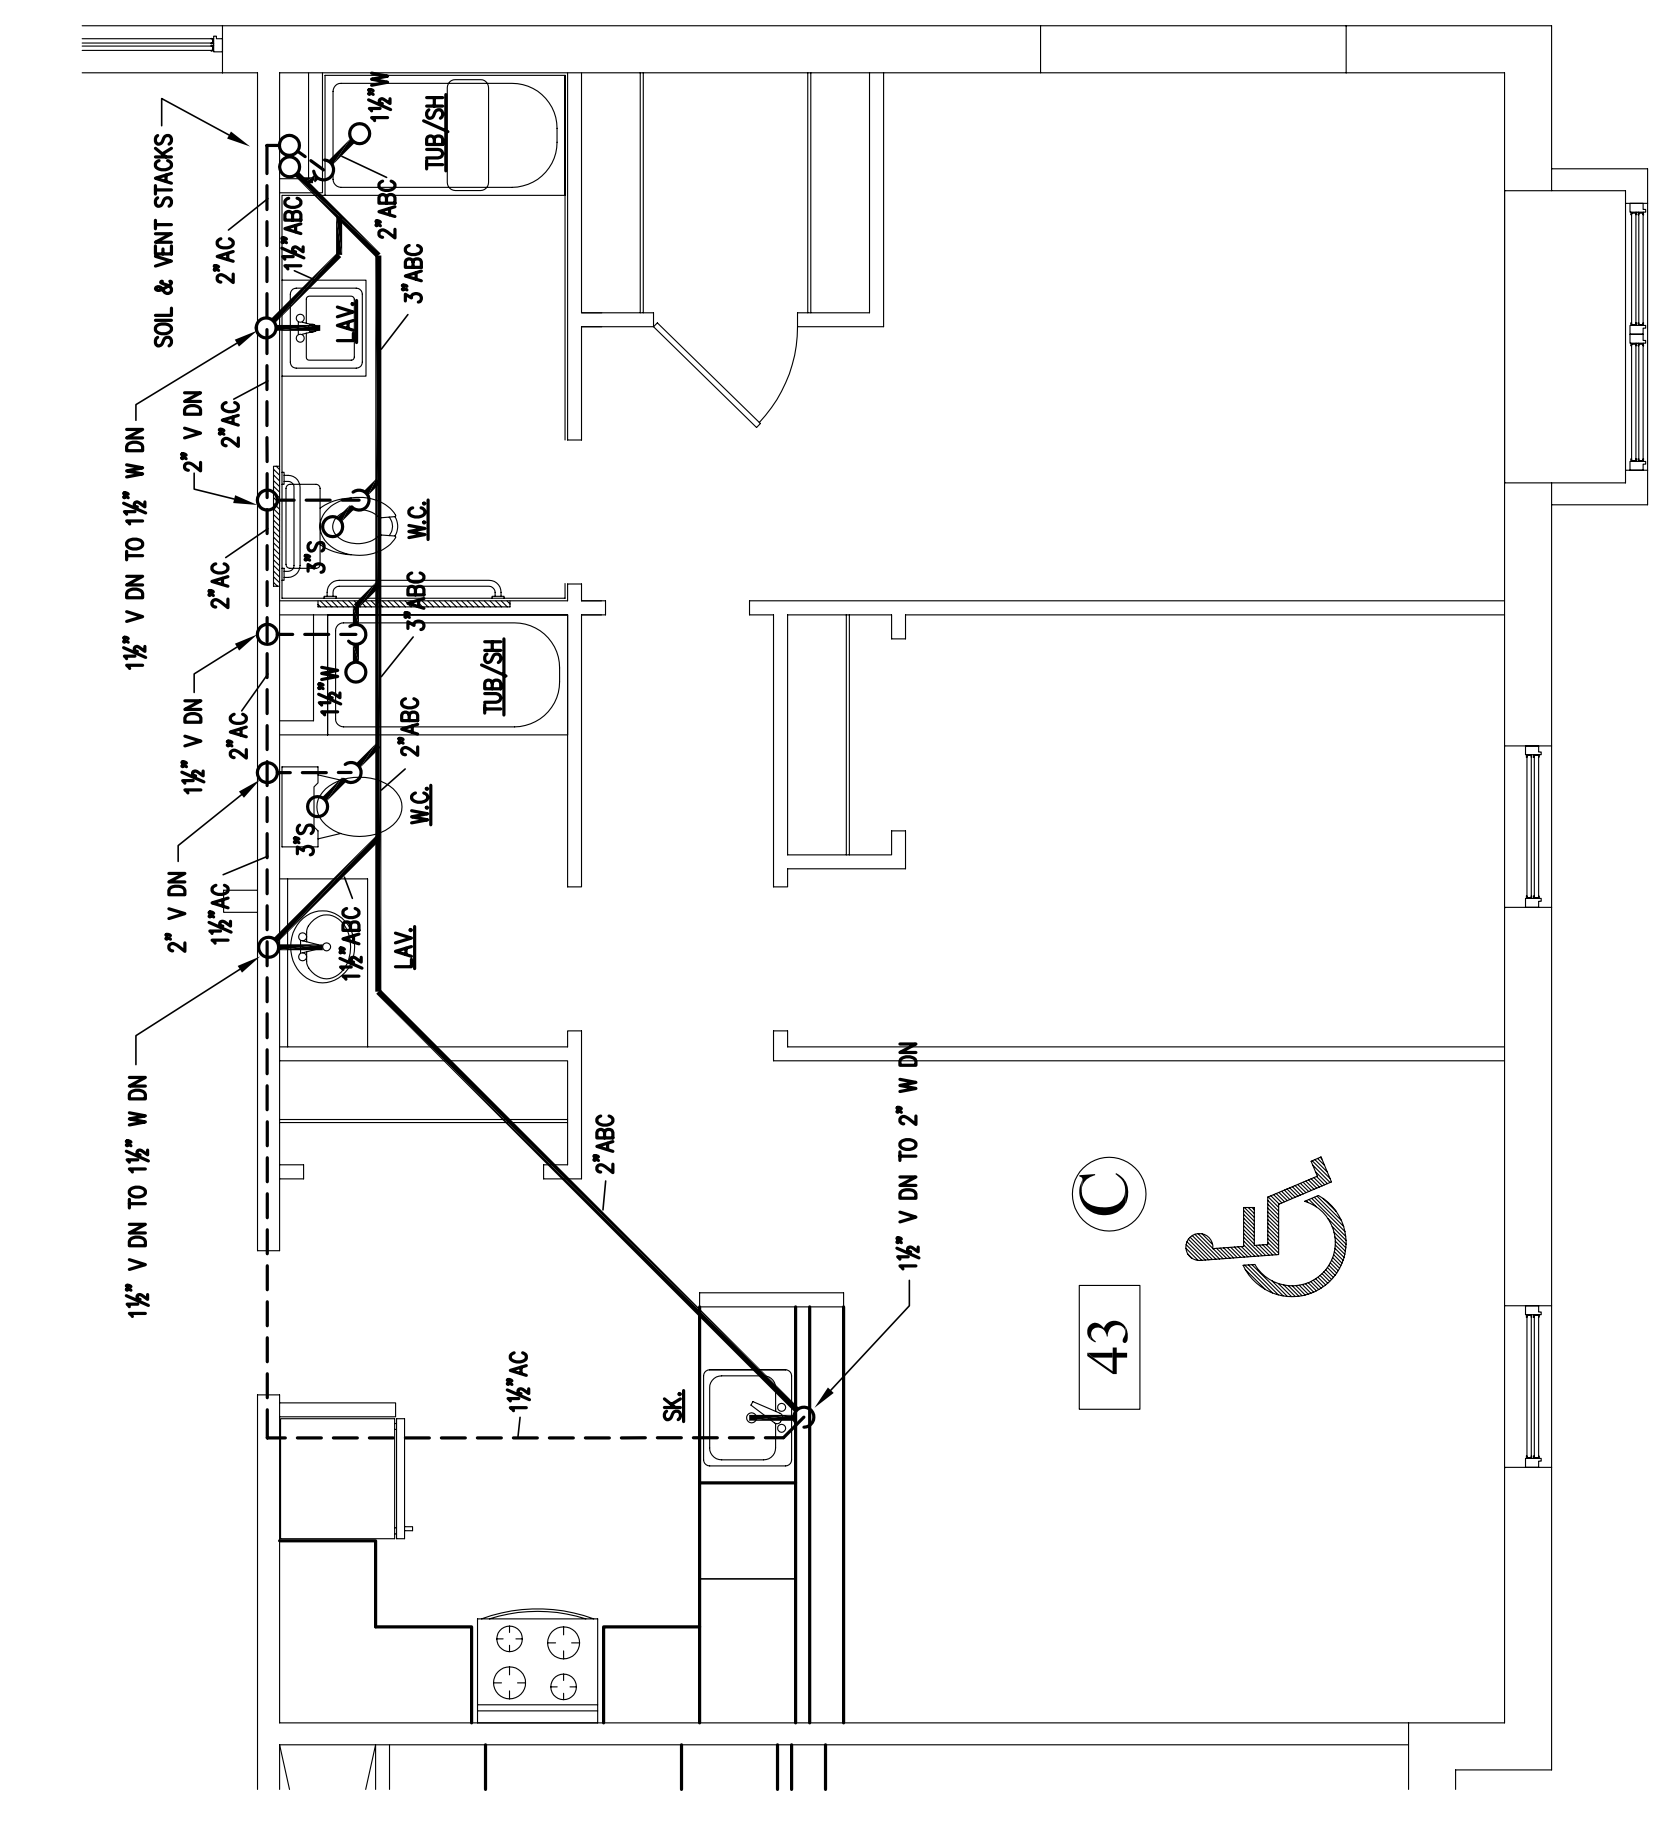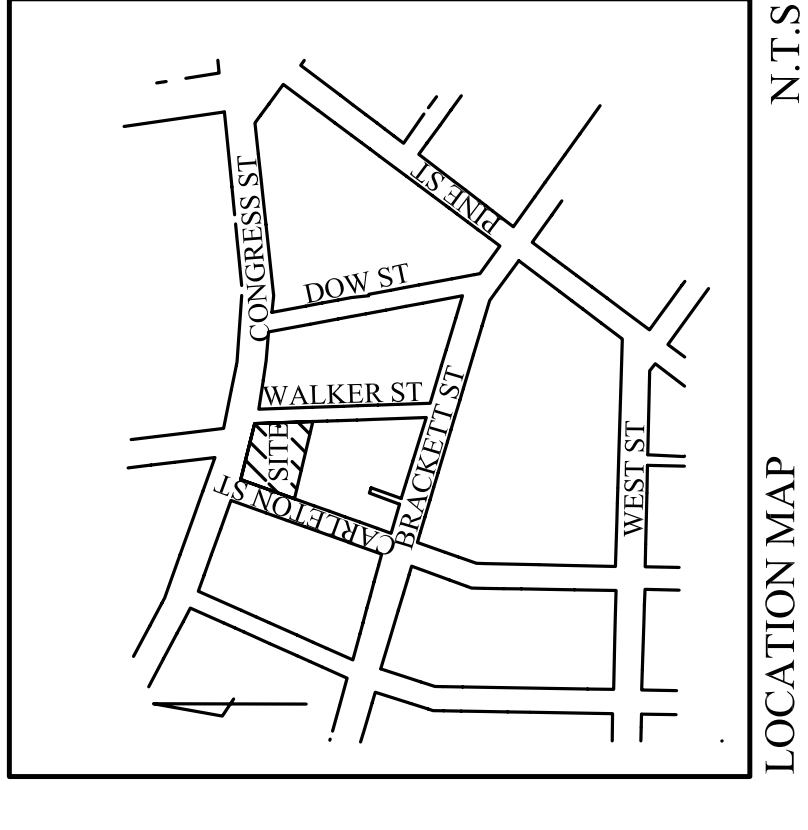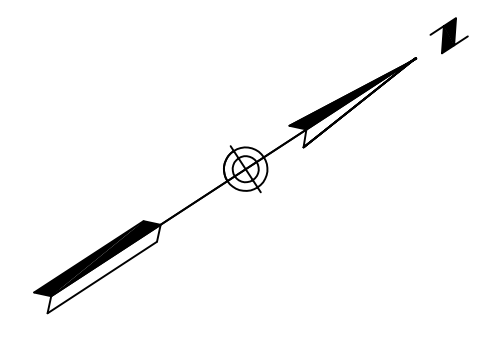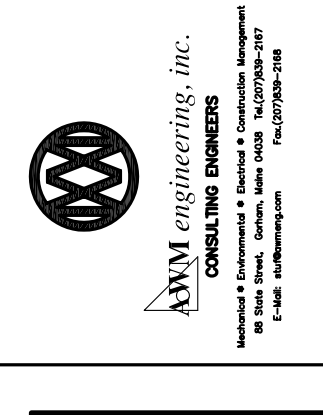


TYPICAL TWO BATHROOM APARTMENT—SANITARY
SCALE: 1/4" = 1'-0"

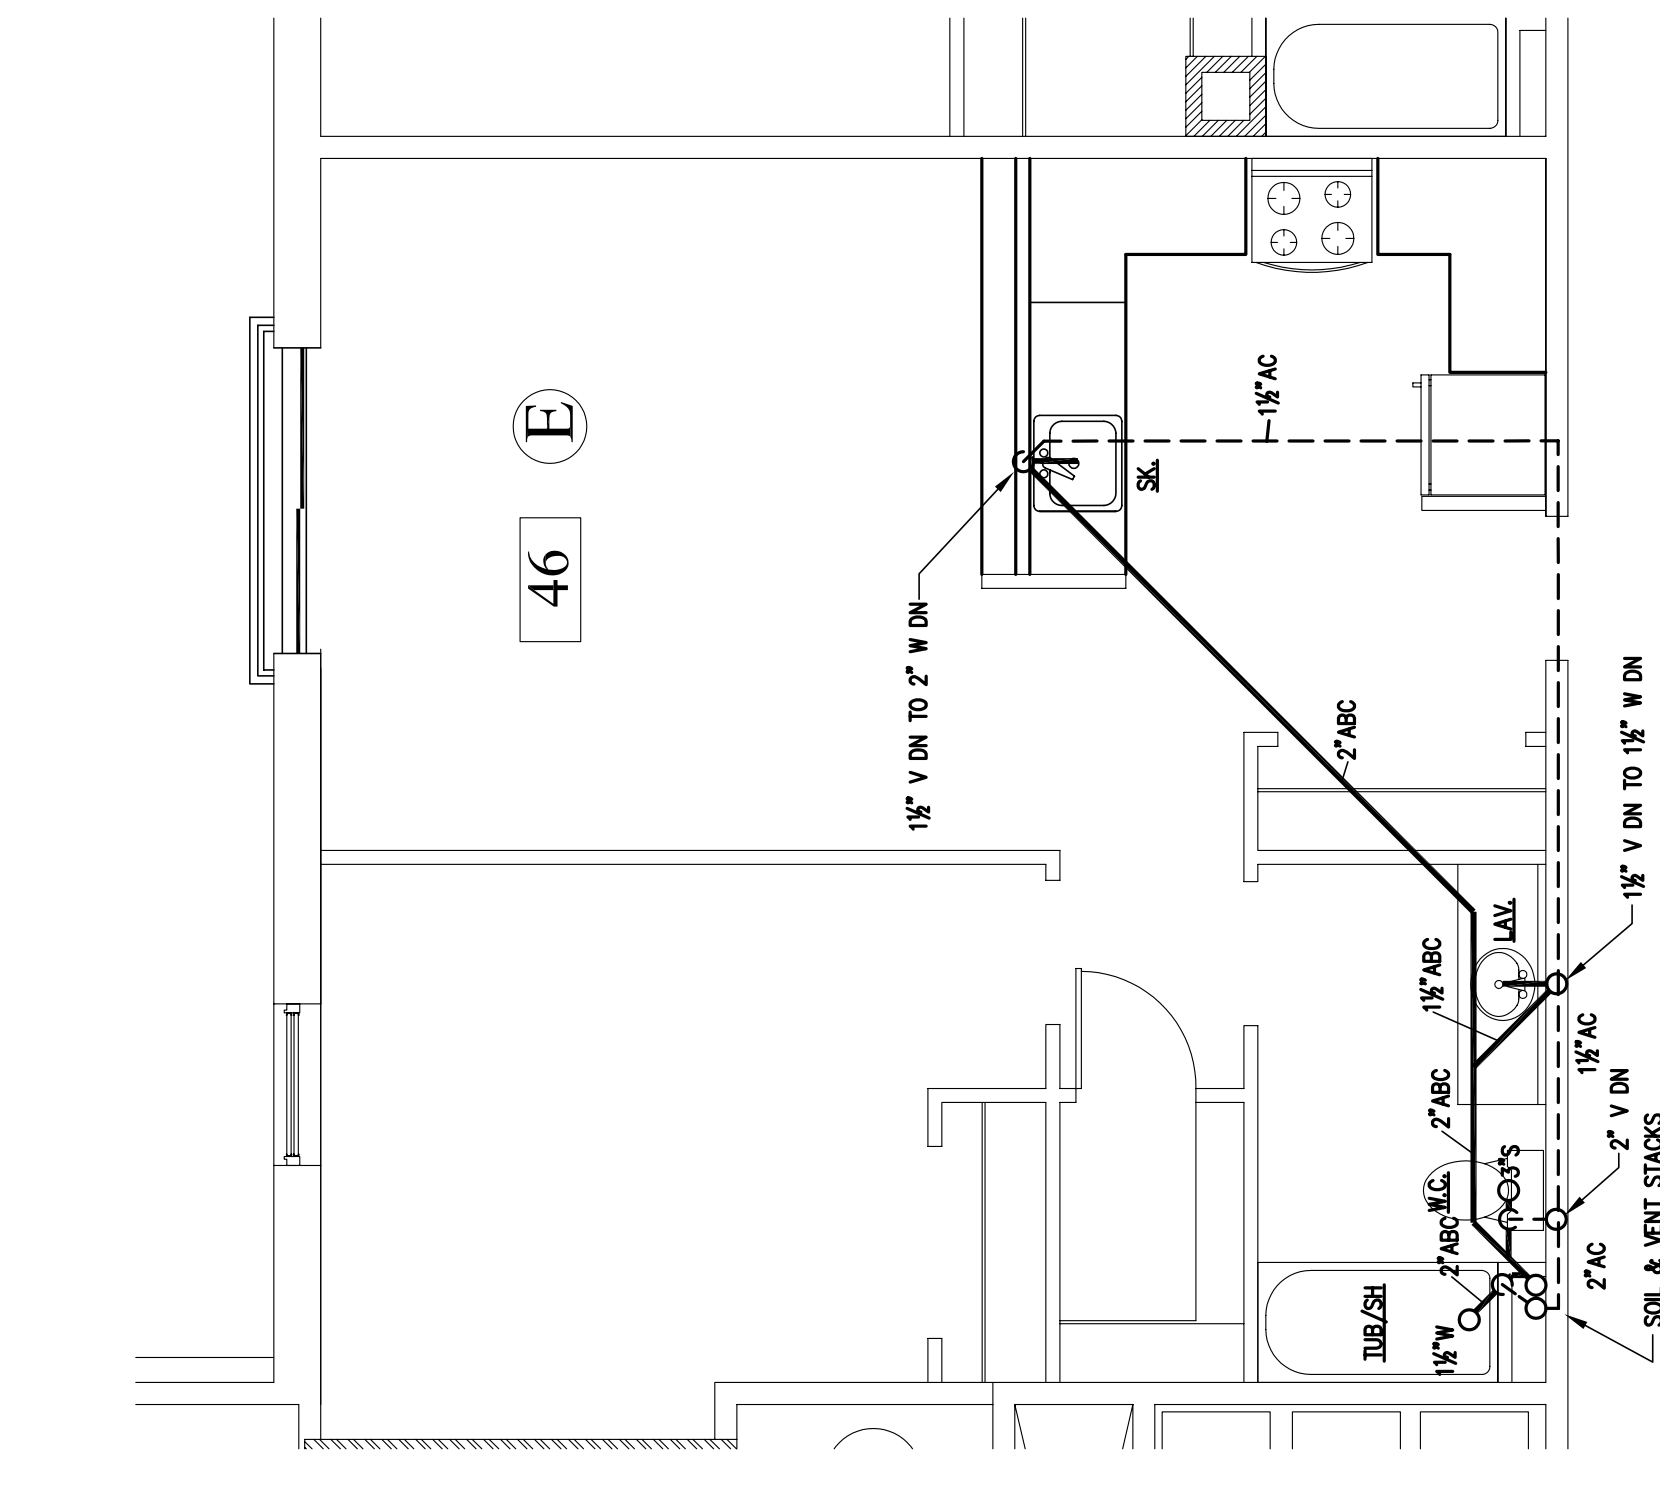


TYPICAL SINGLE BATHROOM APARTMENT—SANITARY
SCALE: 1/4" = 1'-0"

DRAWING NOTES:
PIPING SHOW ON THIS DRAWING AS ABOVE CEILING OR ABOVE CEILING BELOW WHICH MUST PASS THRU STRUCTURE, SHALL BE ROUTED AS NECESSARY TO PENETRATE WOOD "I" JOISTS AT POINTS DESIGNATED BY THE MANUFACTURER.

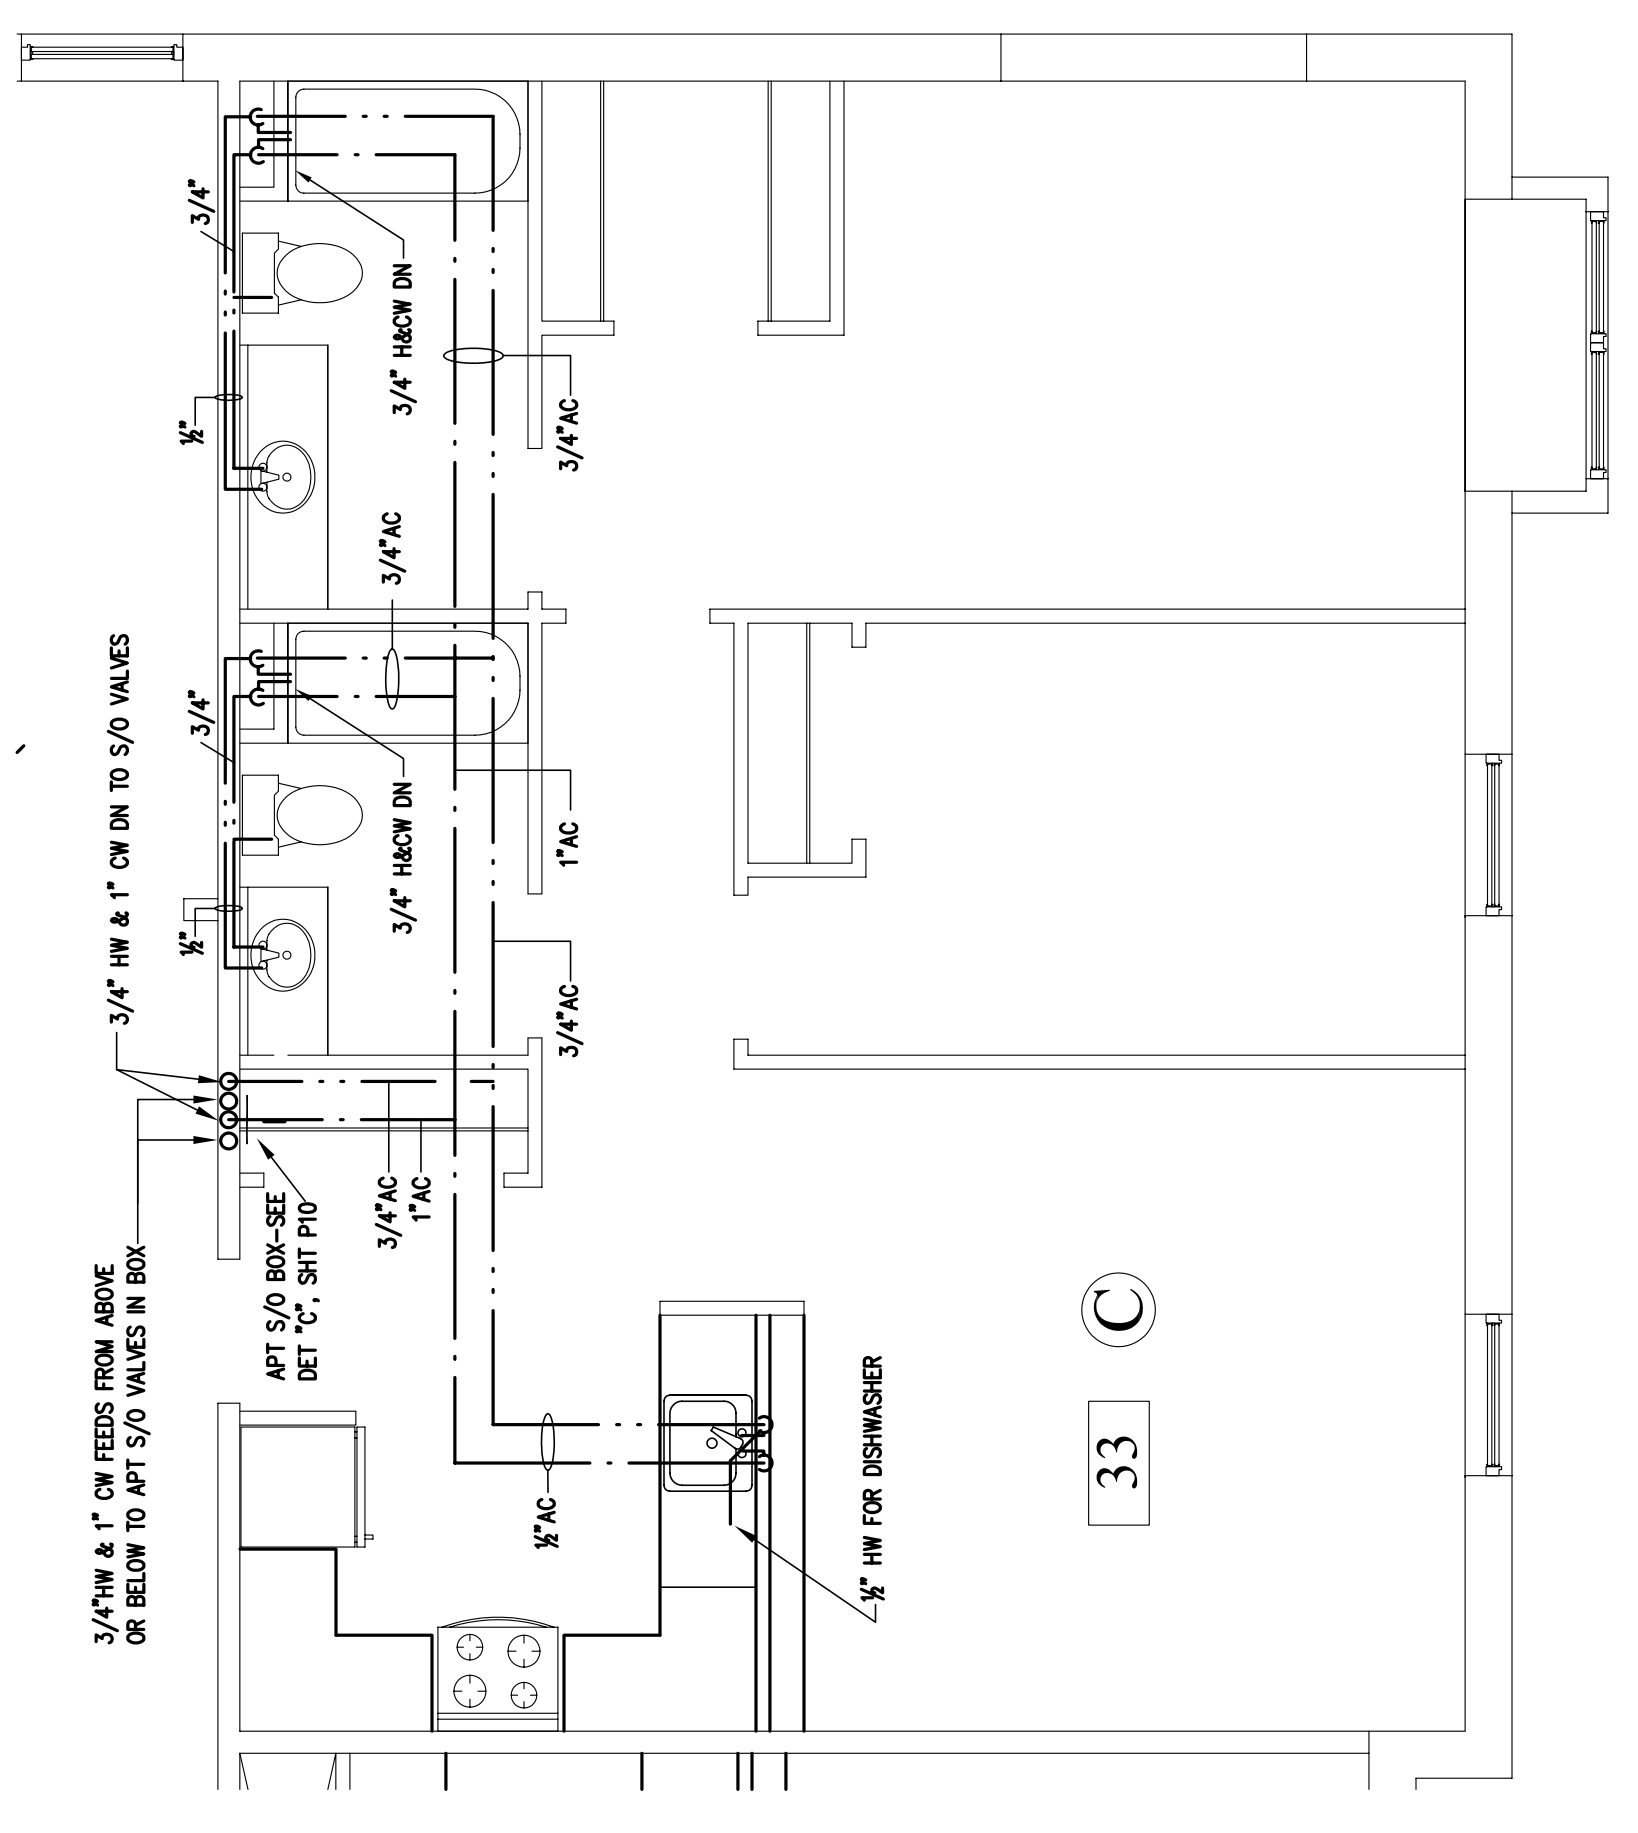

TYPICAL TWO BATHROOM APARTMENT—WATER
SCALE: 1/4" = 1'-0"

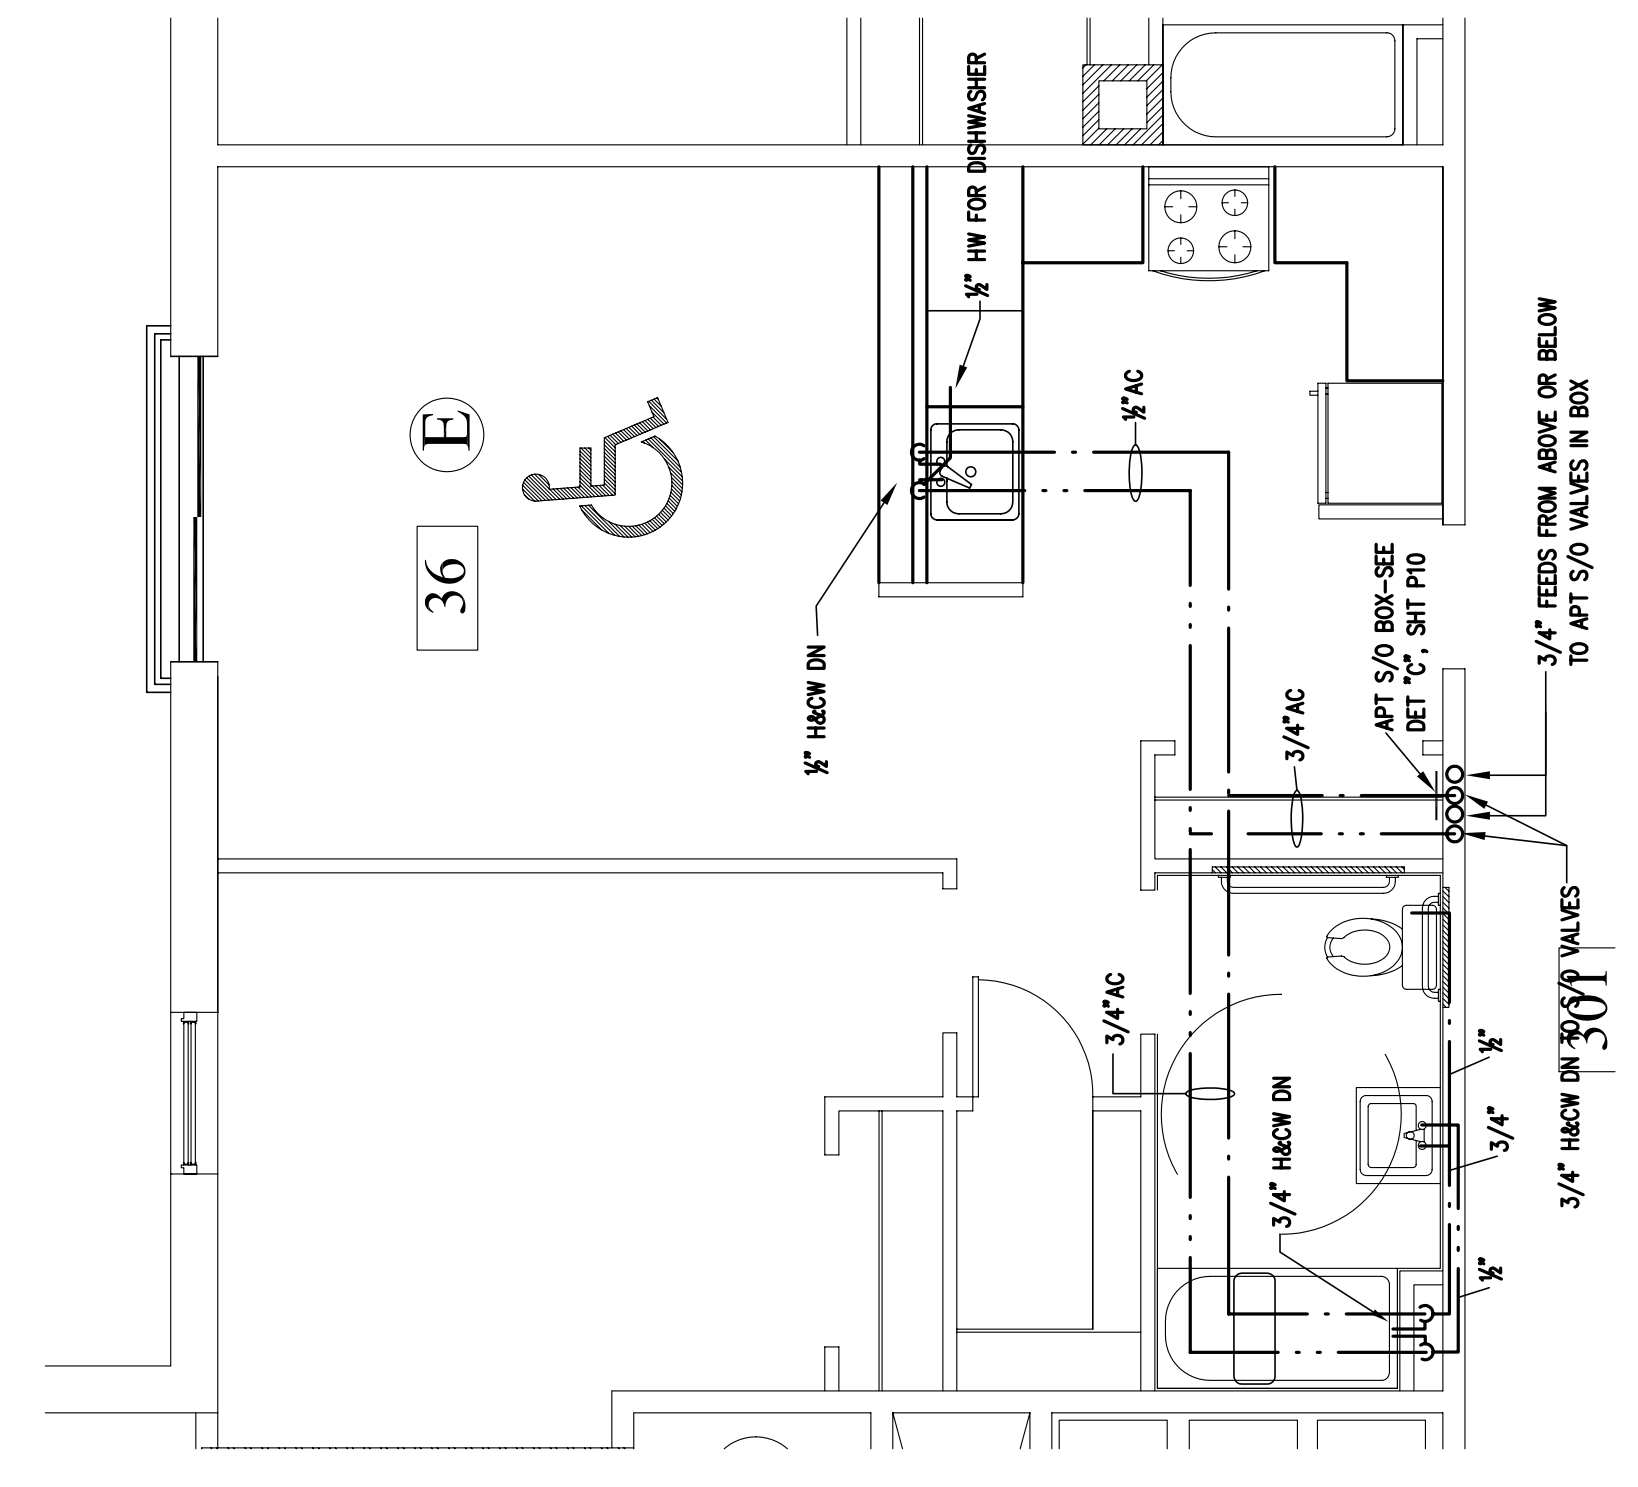

TYPICAL SINGLE BATHROOM APARTMENT—WATER
SCALE: 1/4" = 1'-0"