


R-6 Zone
Rear 20' Req 20'+ shown

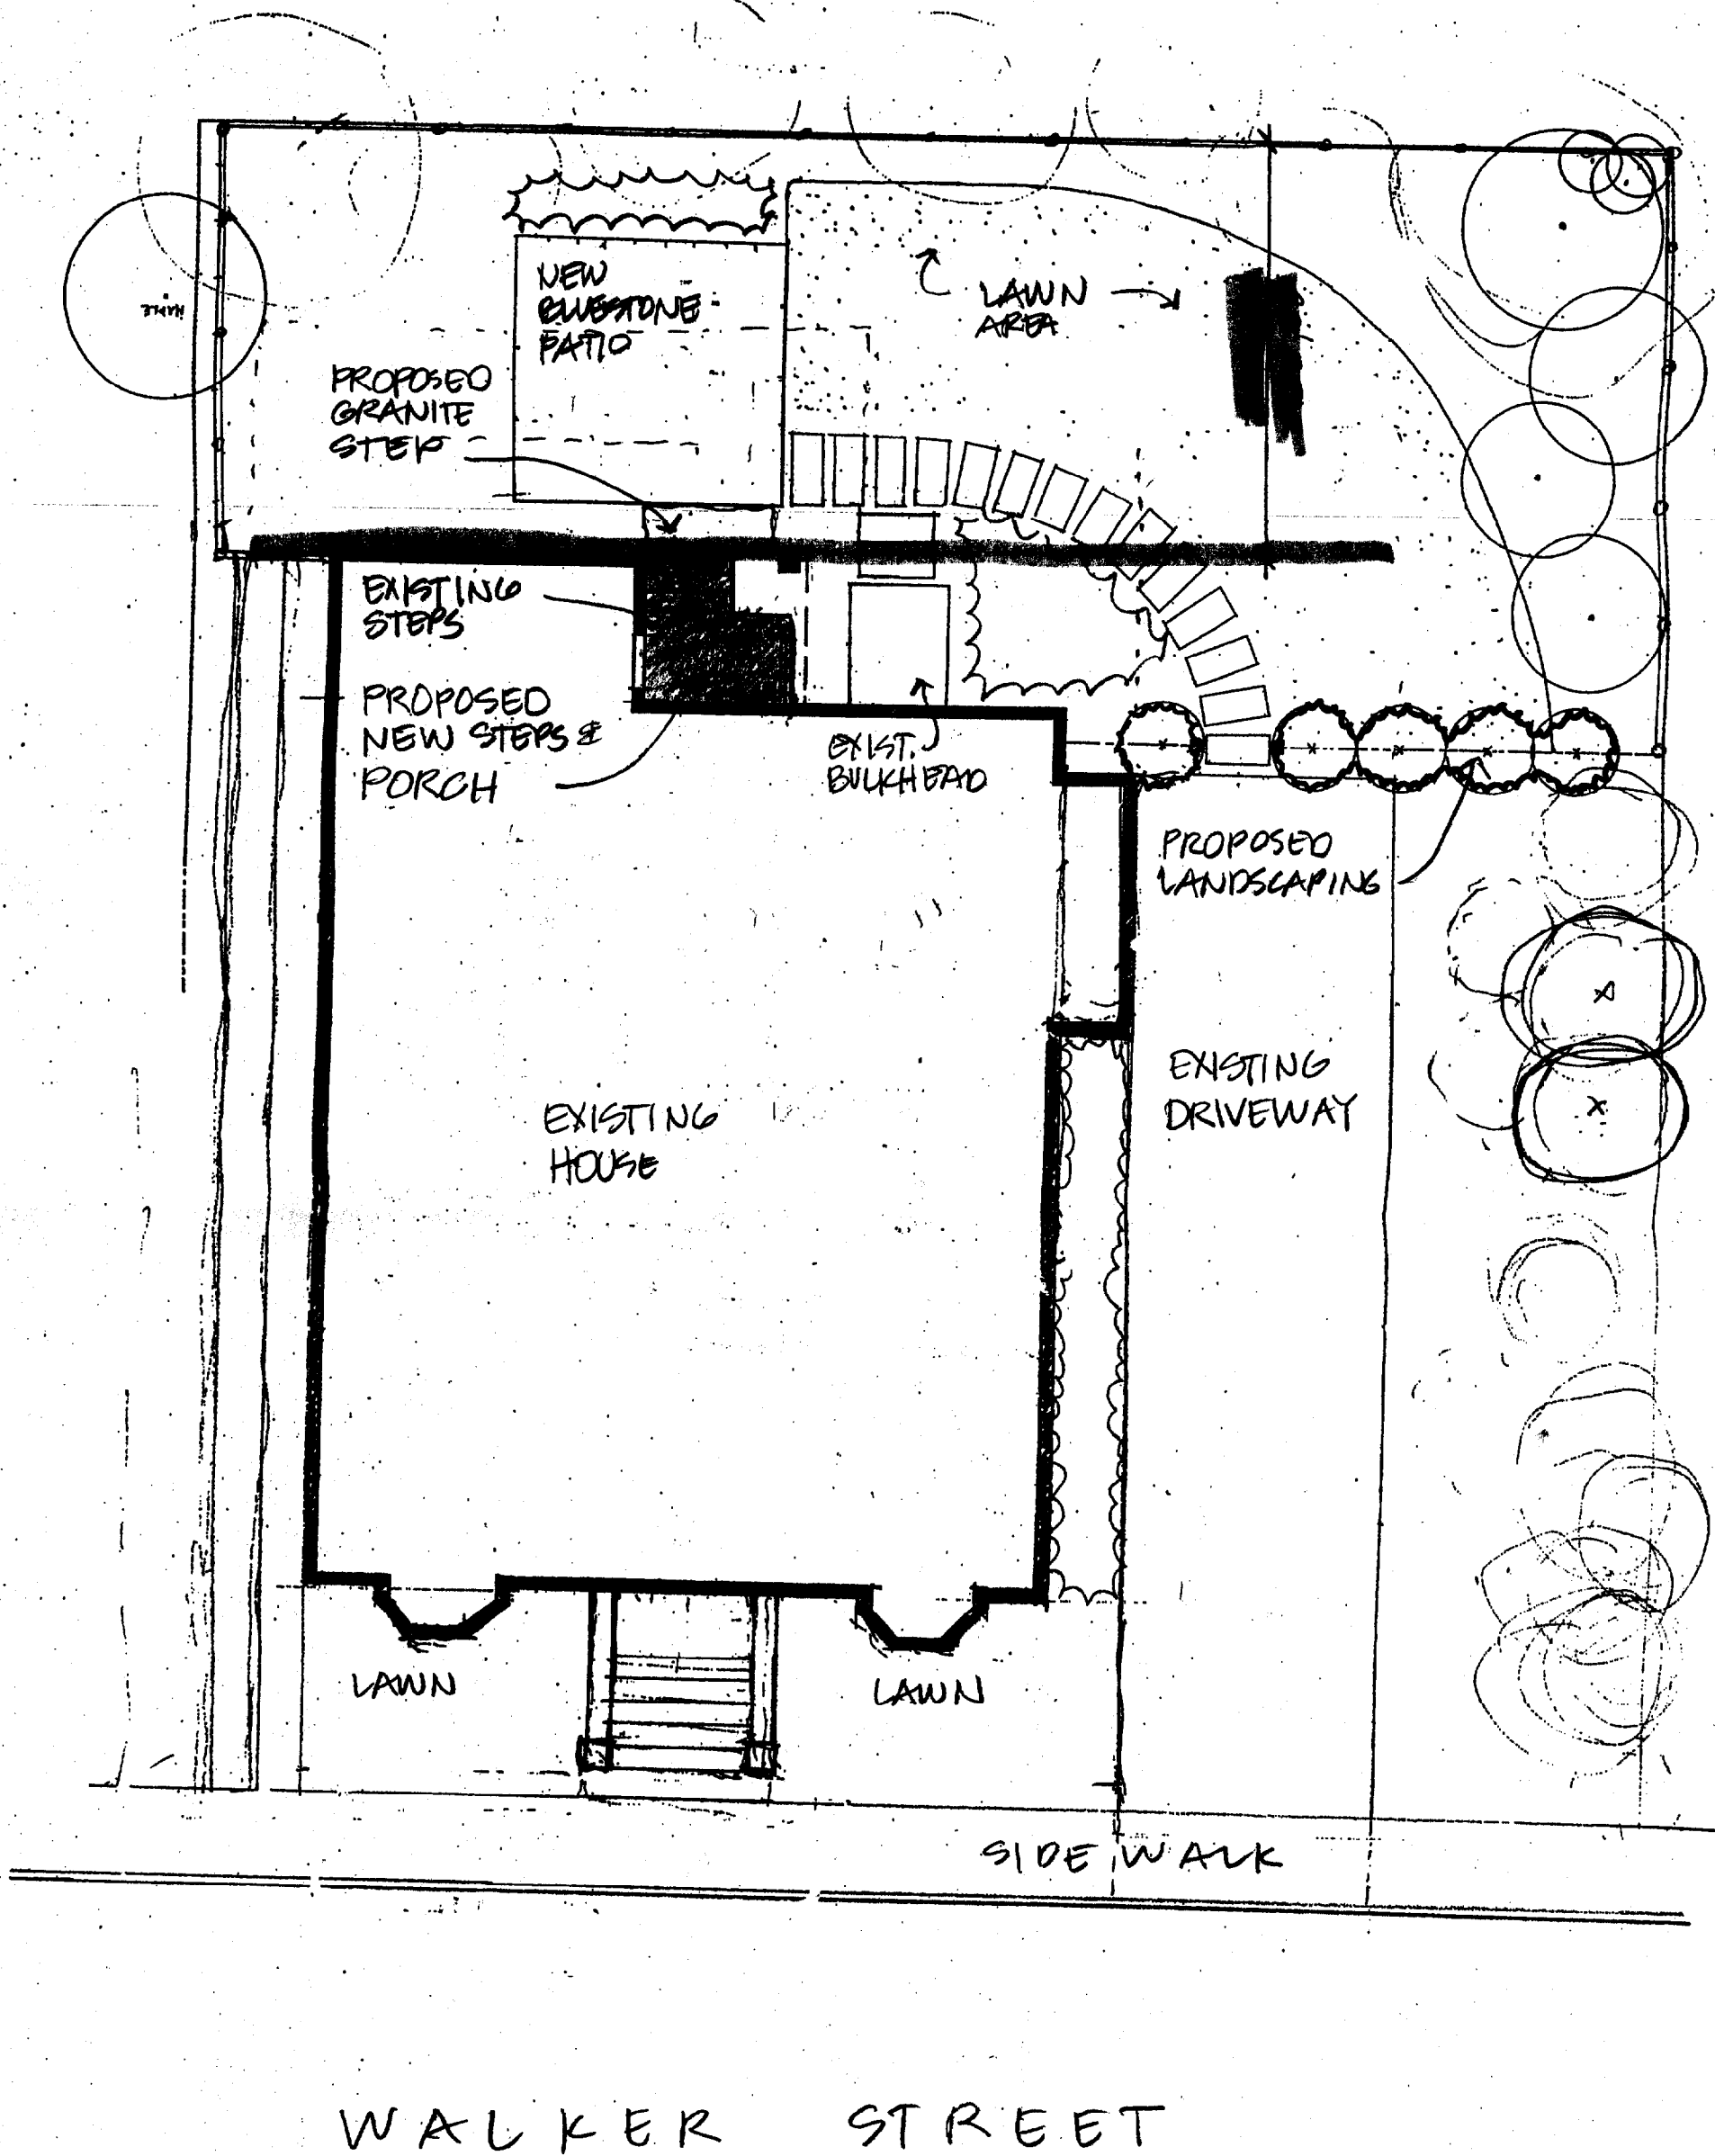

PROPOSED SITE PLAN


TO:

4 WALKER ST.


NOV 4, 2002


1/8" = 1'-0"

Mohr & Seredin, Landscape Architects, Inc.

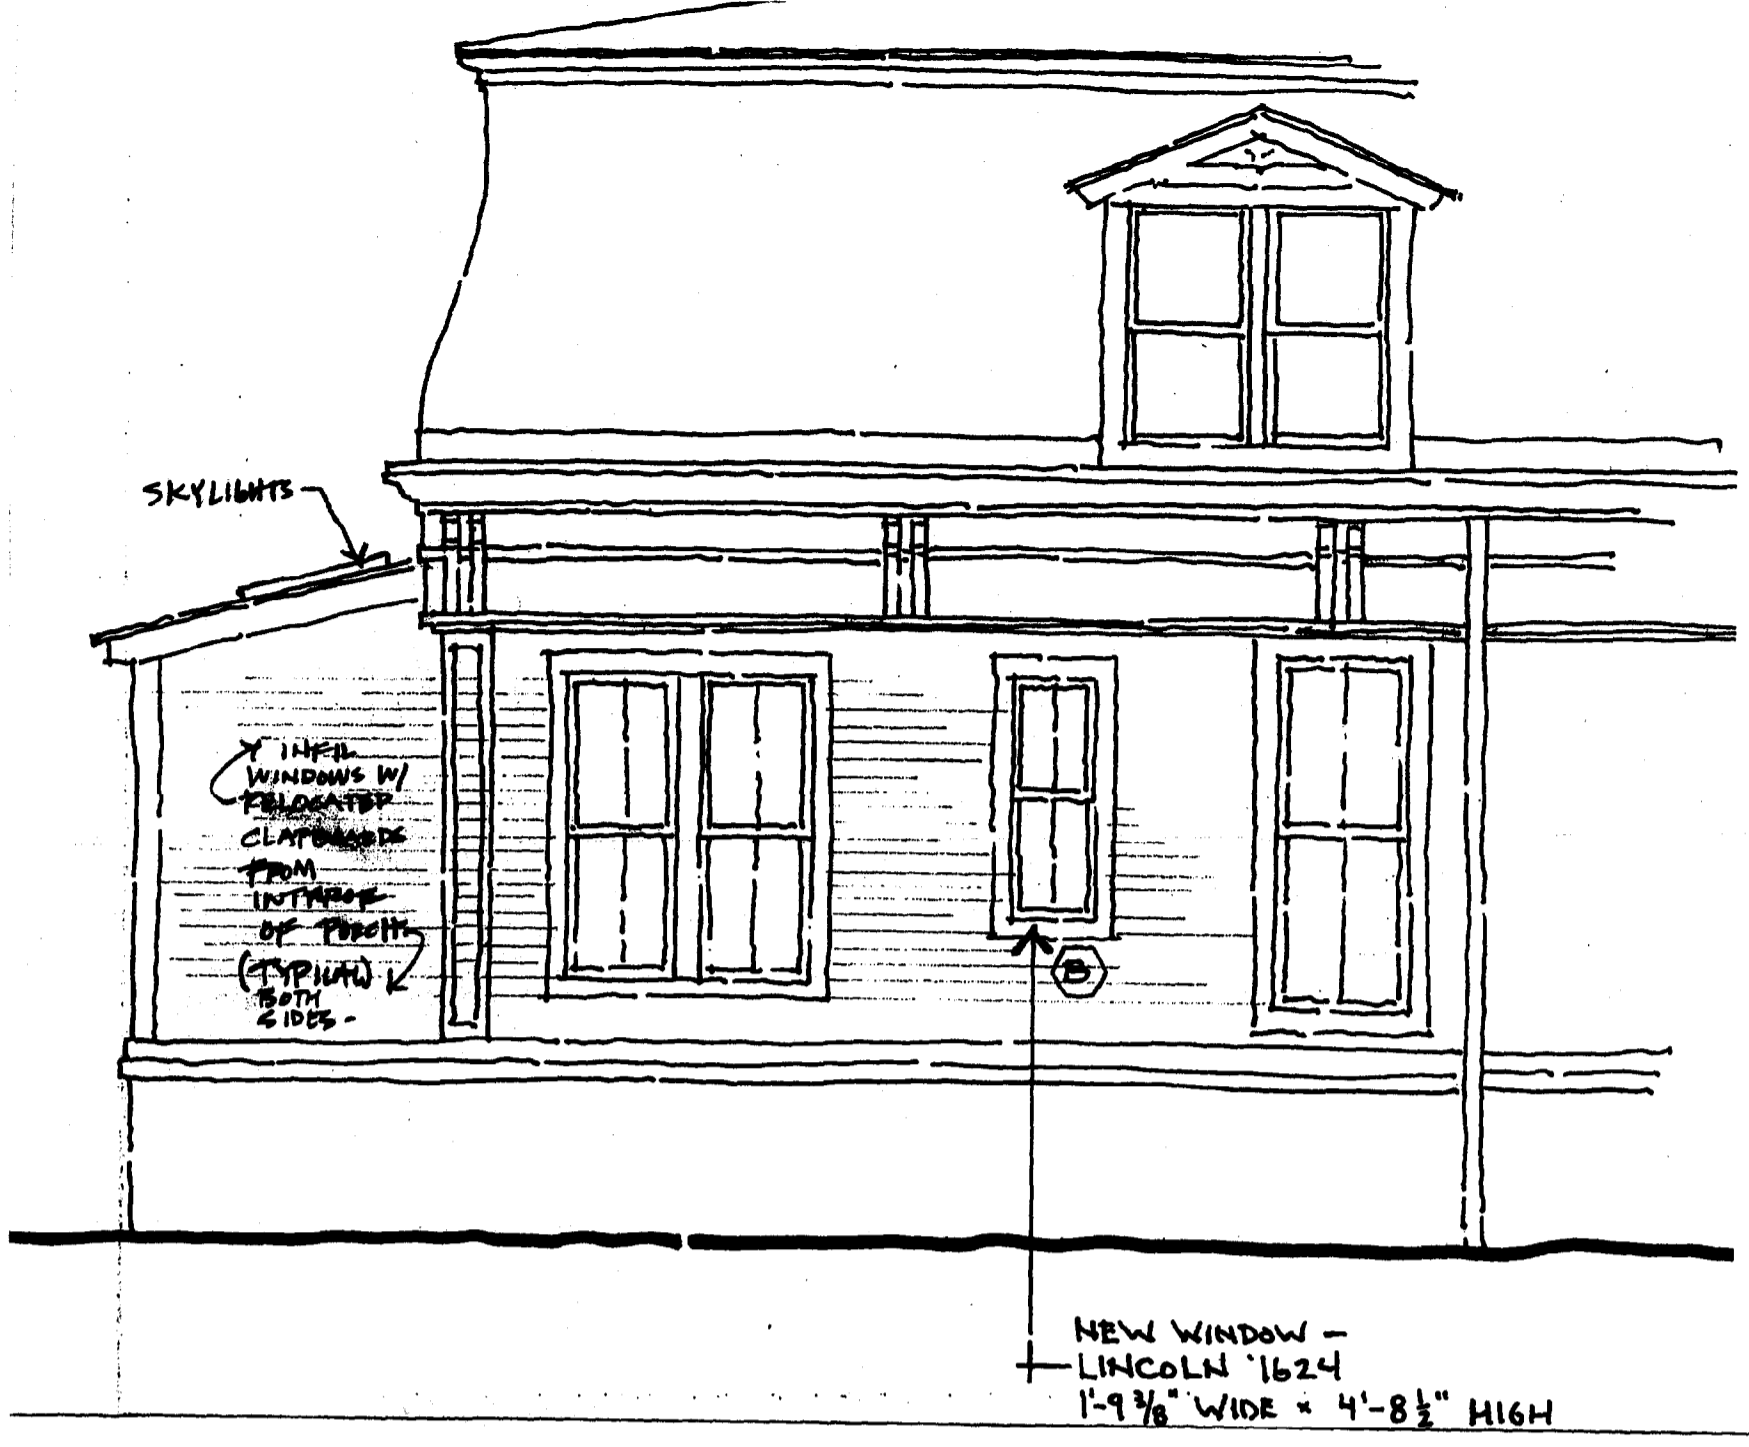


8	NORTH ELEVATION
1/4" = 1'-0"	

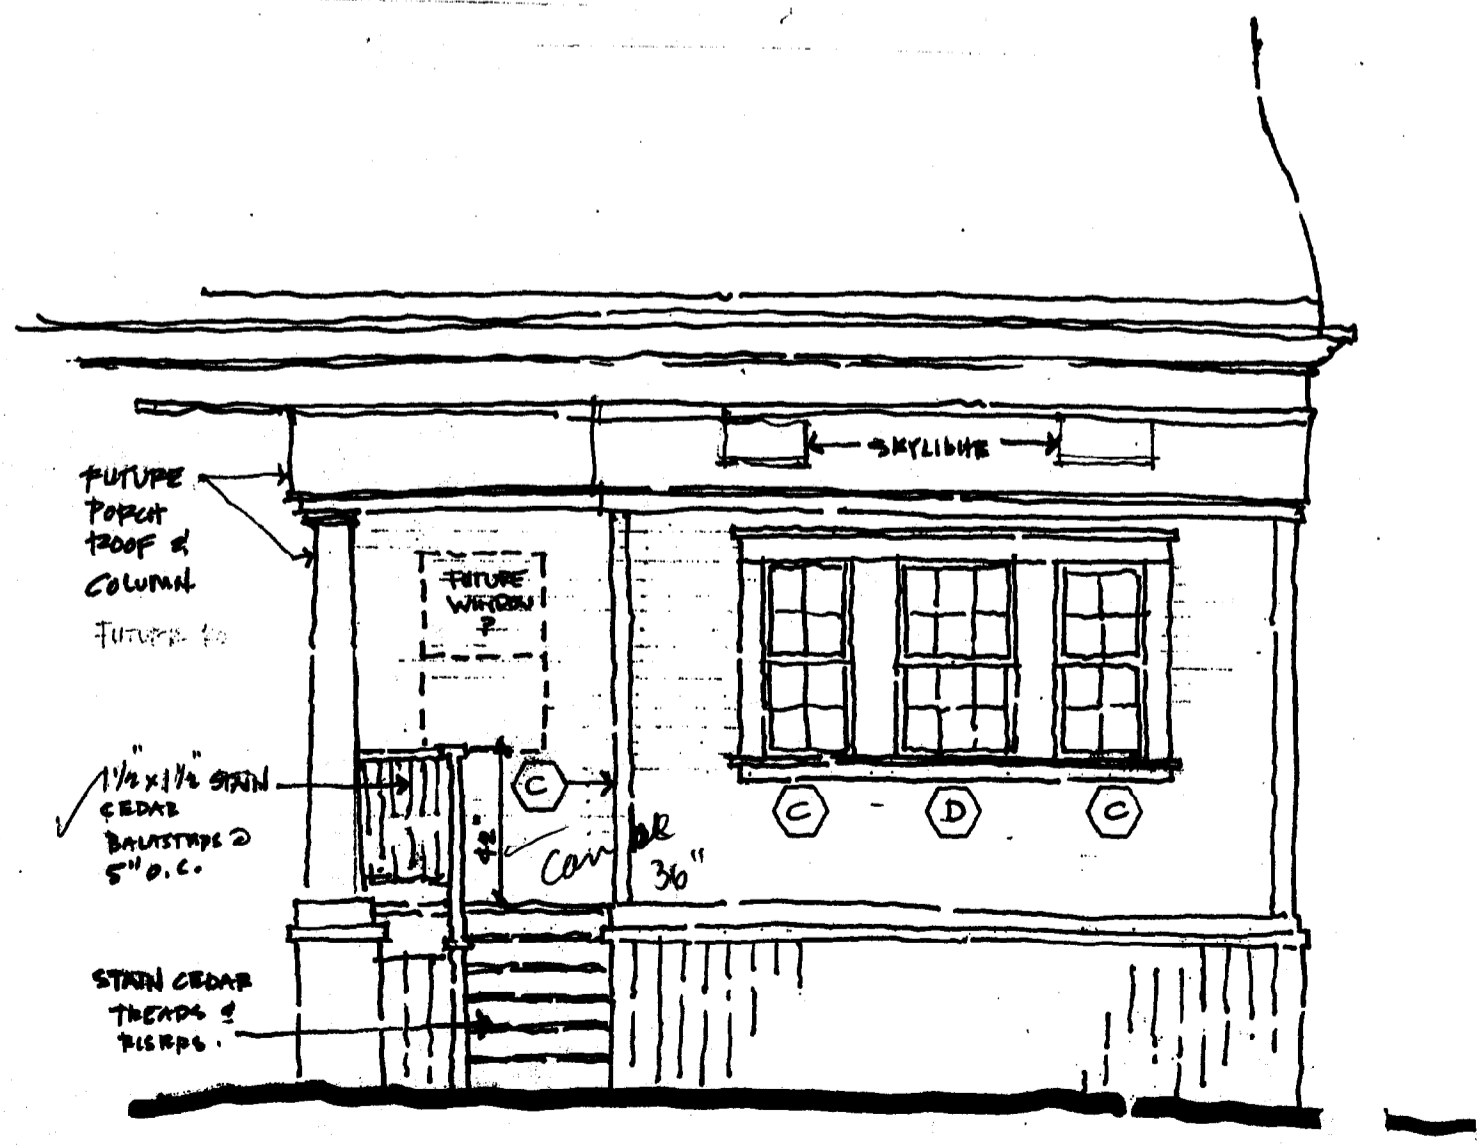


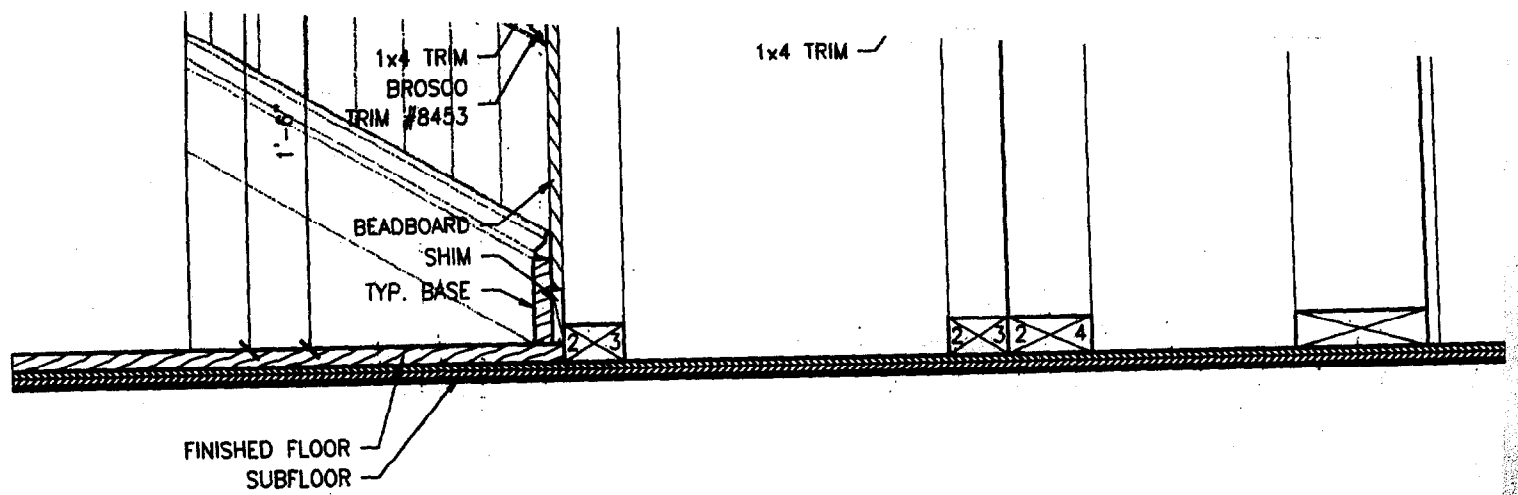


6	DETAIL AT BENCH W/ CURVED BACK
1 1/2"=1'-0"	A1.1

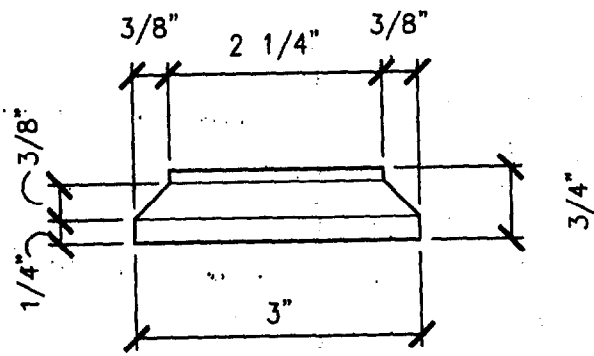


5	PORCH RAILING CAP DETAIL
6"=1'-0"	A1.2

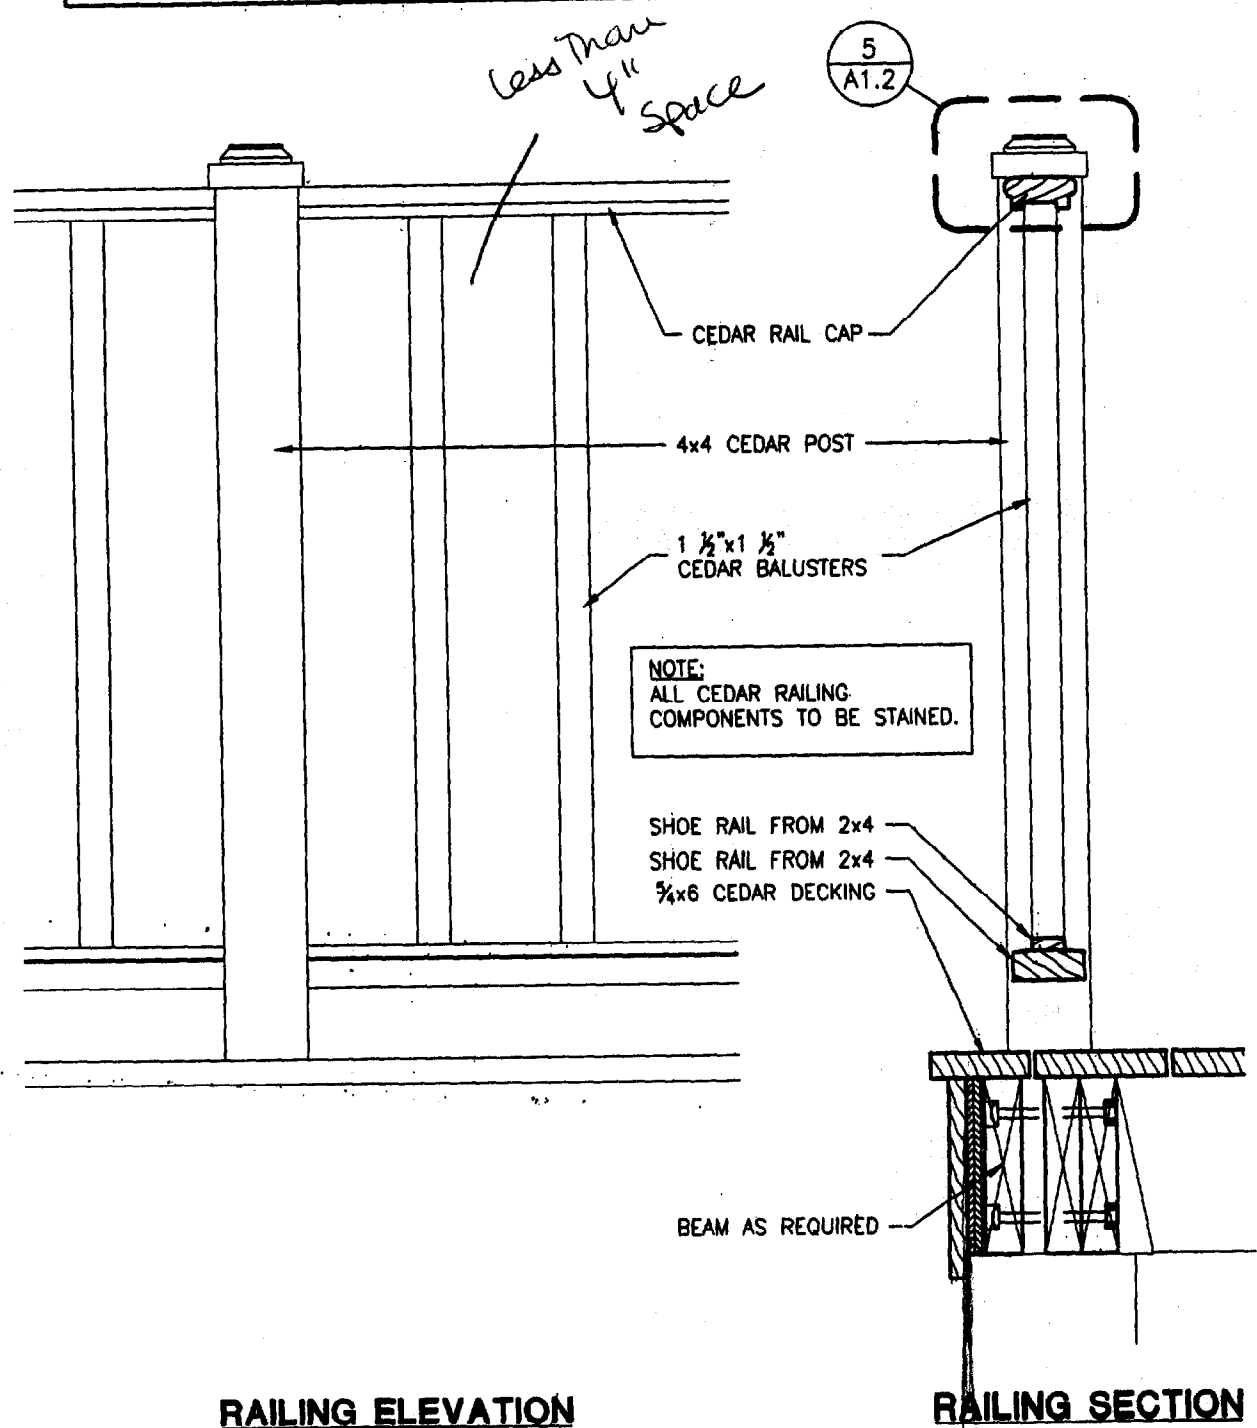


4	PORCH RAILING DETAILS
1 1/2"=1'-0"	

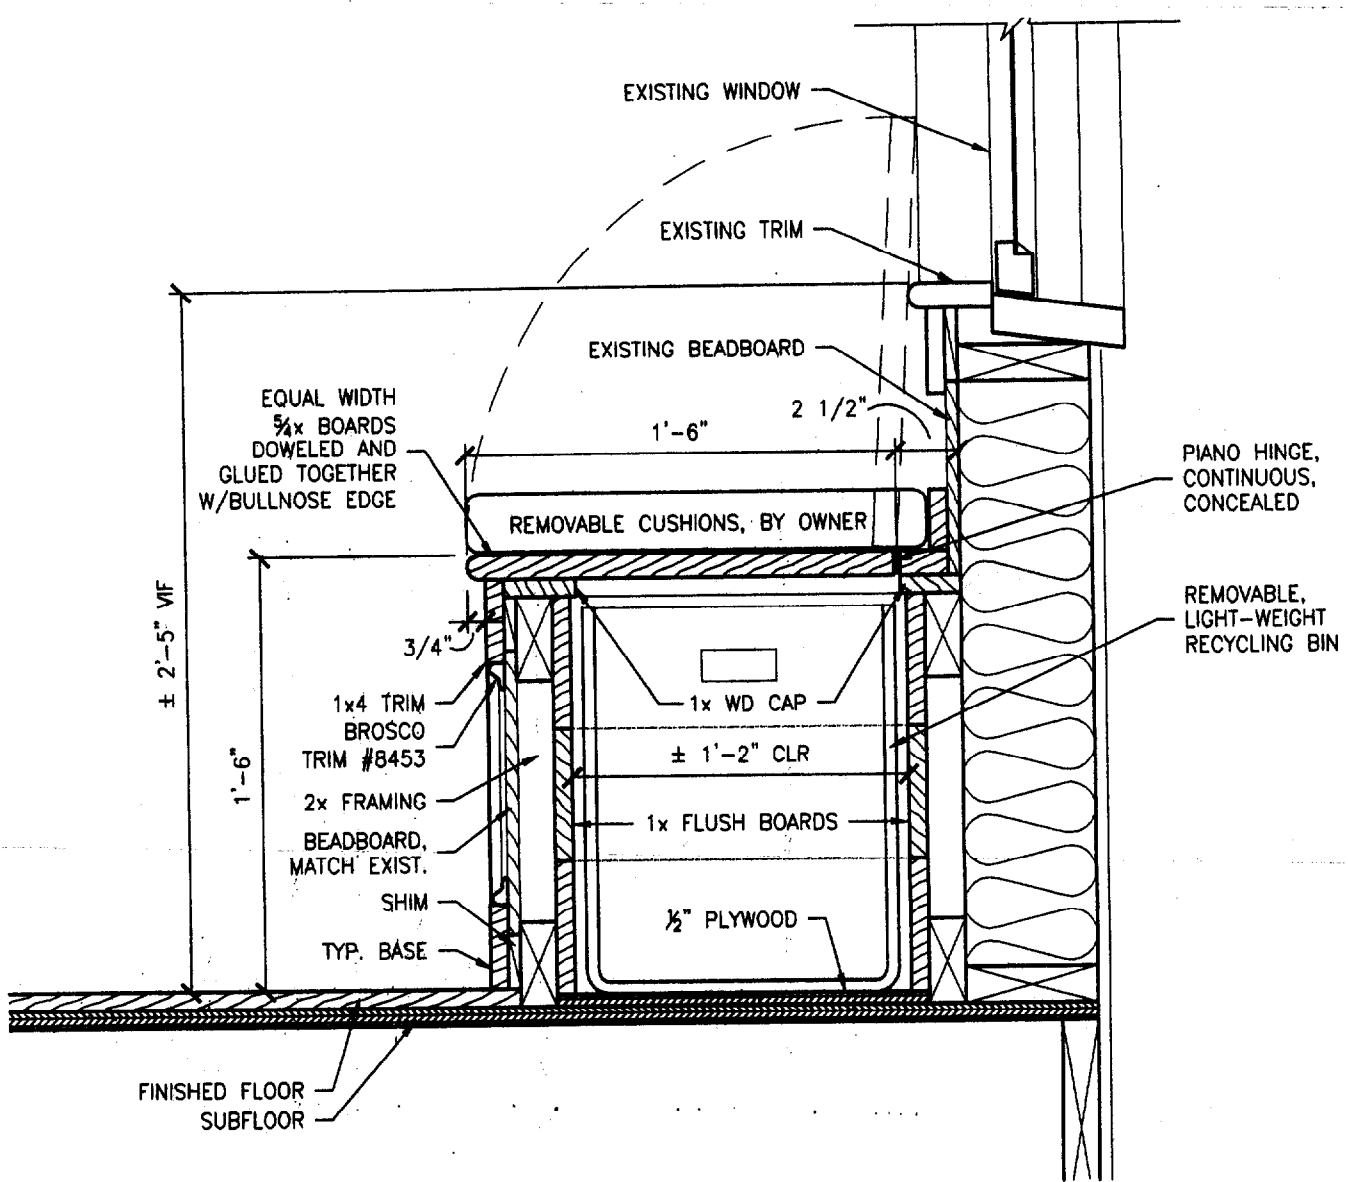


3	RECYCLING BENCH DETAIL
1 1/2'-1'-0"	A1.1

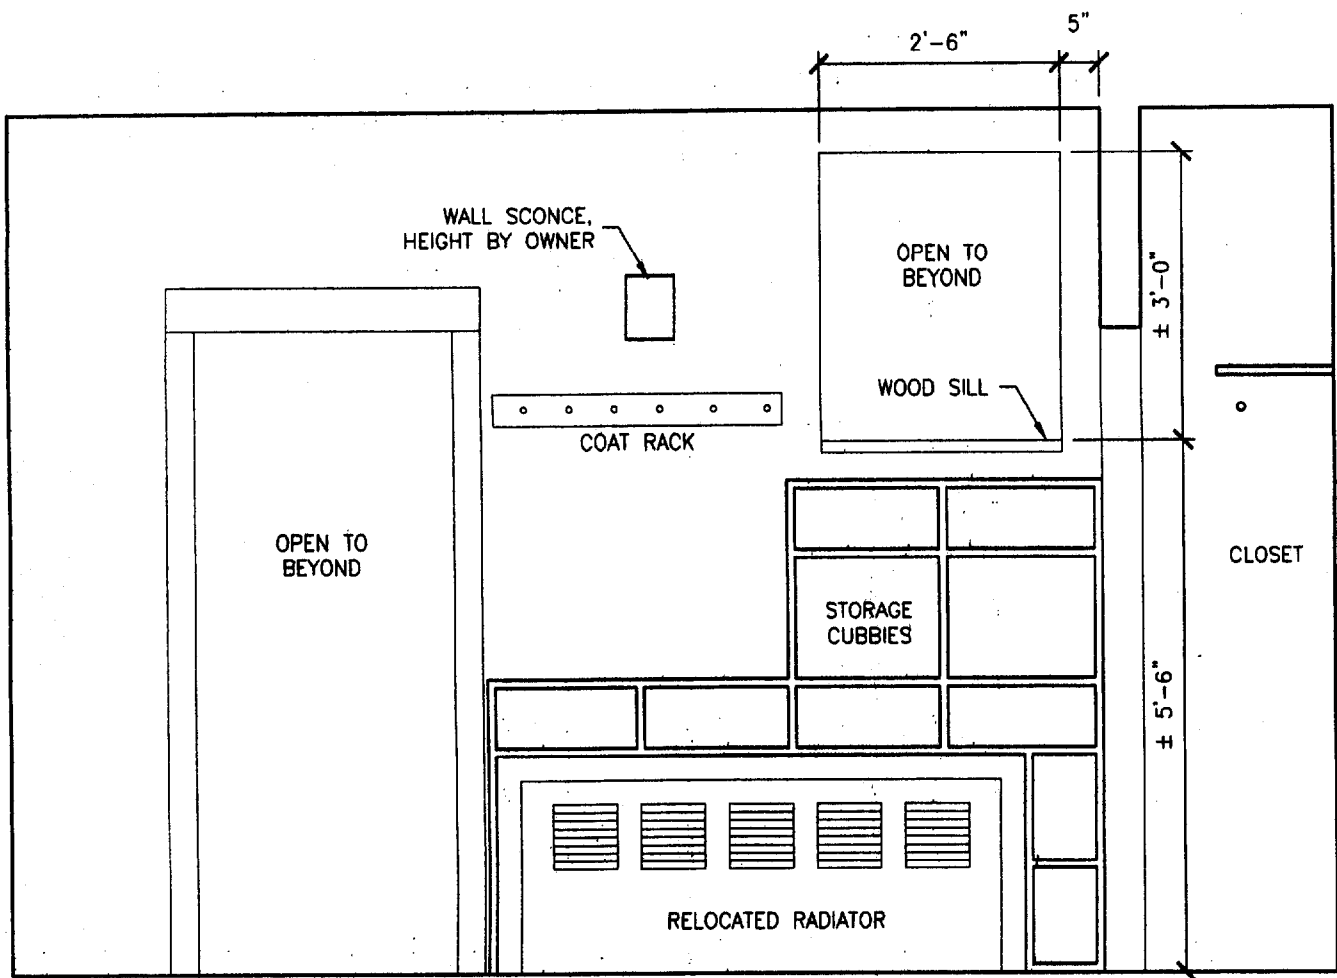

2	RECYCLING BENCH DETAIL
1 1/2'-1'-0"	A1.1

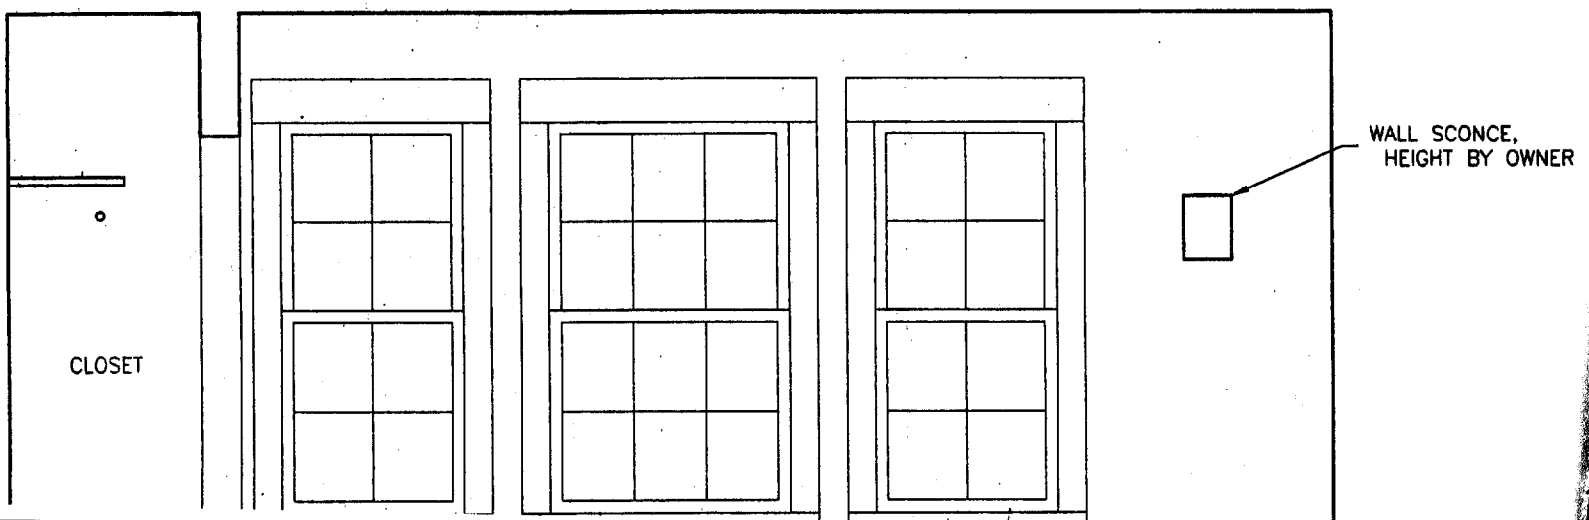

TO ACCOMMODATE CABINETS
ILAR BY OTHER MANUFACTURER)
SCENT, TO BE SELECTED BY OWNER
SELECTED BY OWNER
SELECTED BY OWNER
SELECTED BY OWNER


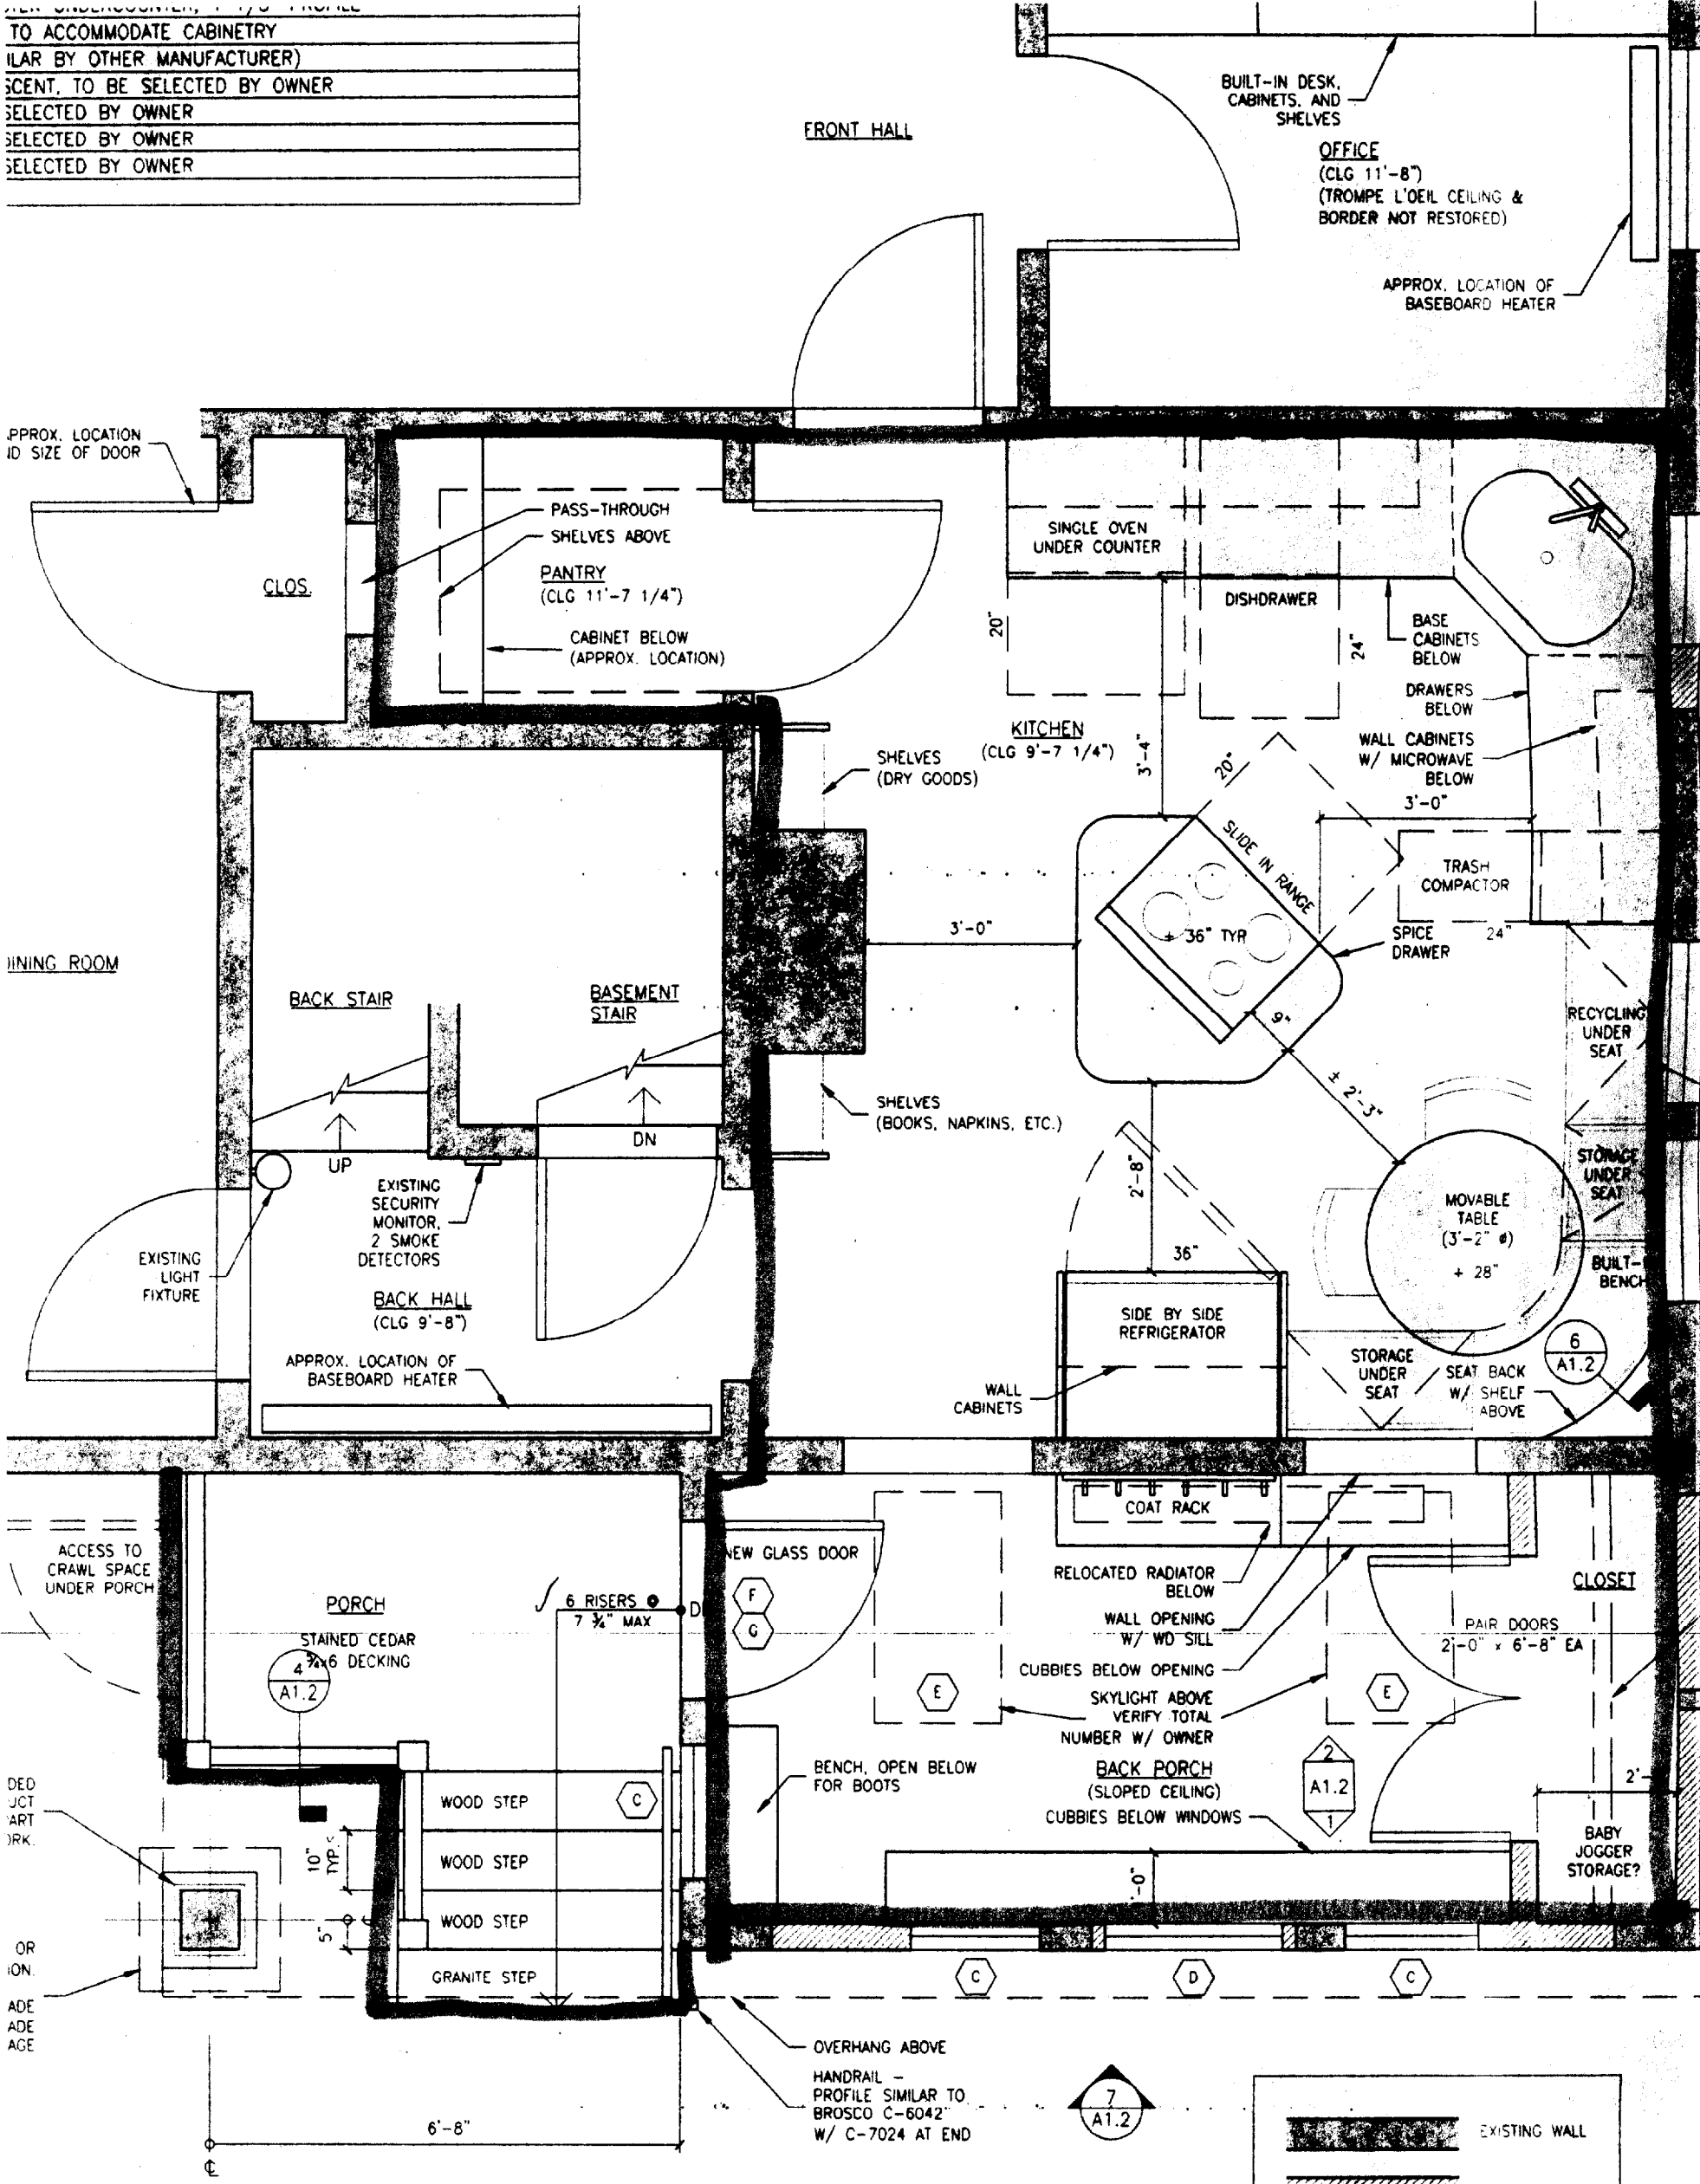


1 **PROPOSED KITCHEN PLAN**
1/2"=1'-0"

LEGEND

- EXISTING WALL
- NEW WALL

Pink - effect area

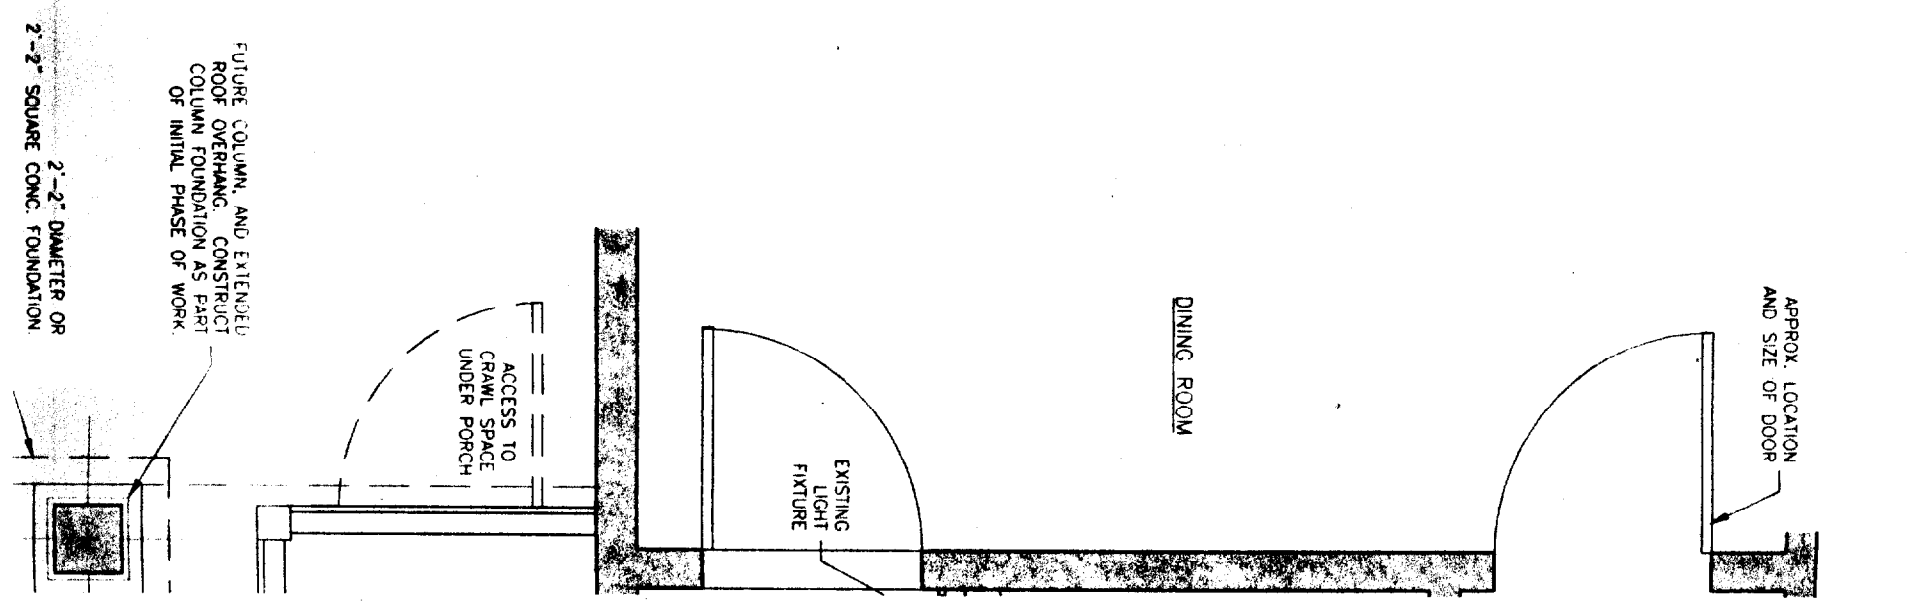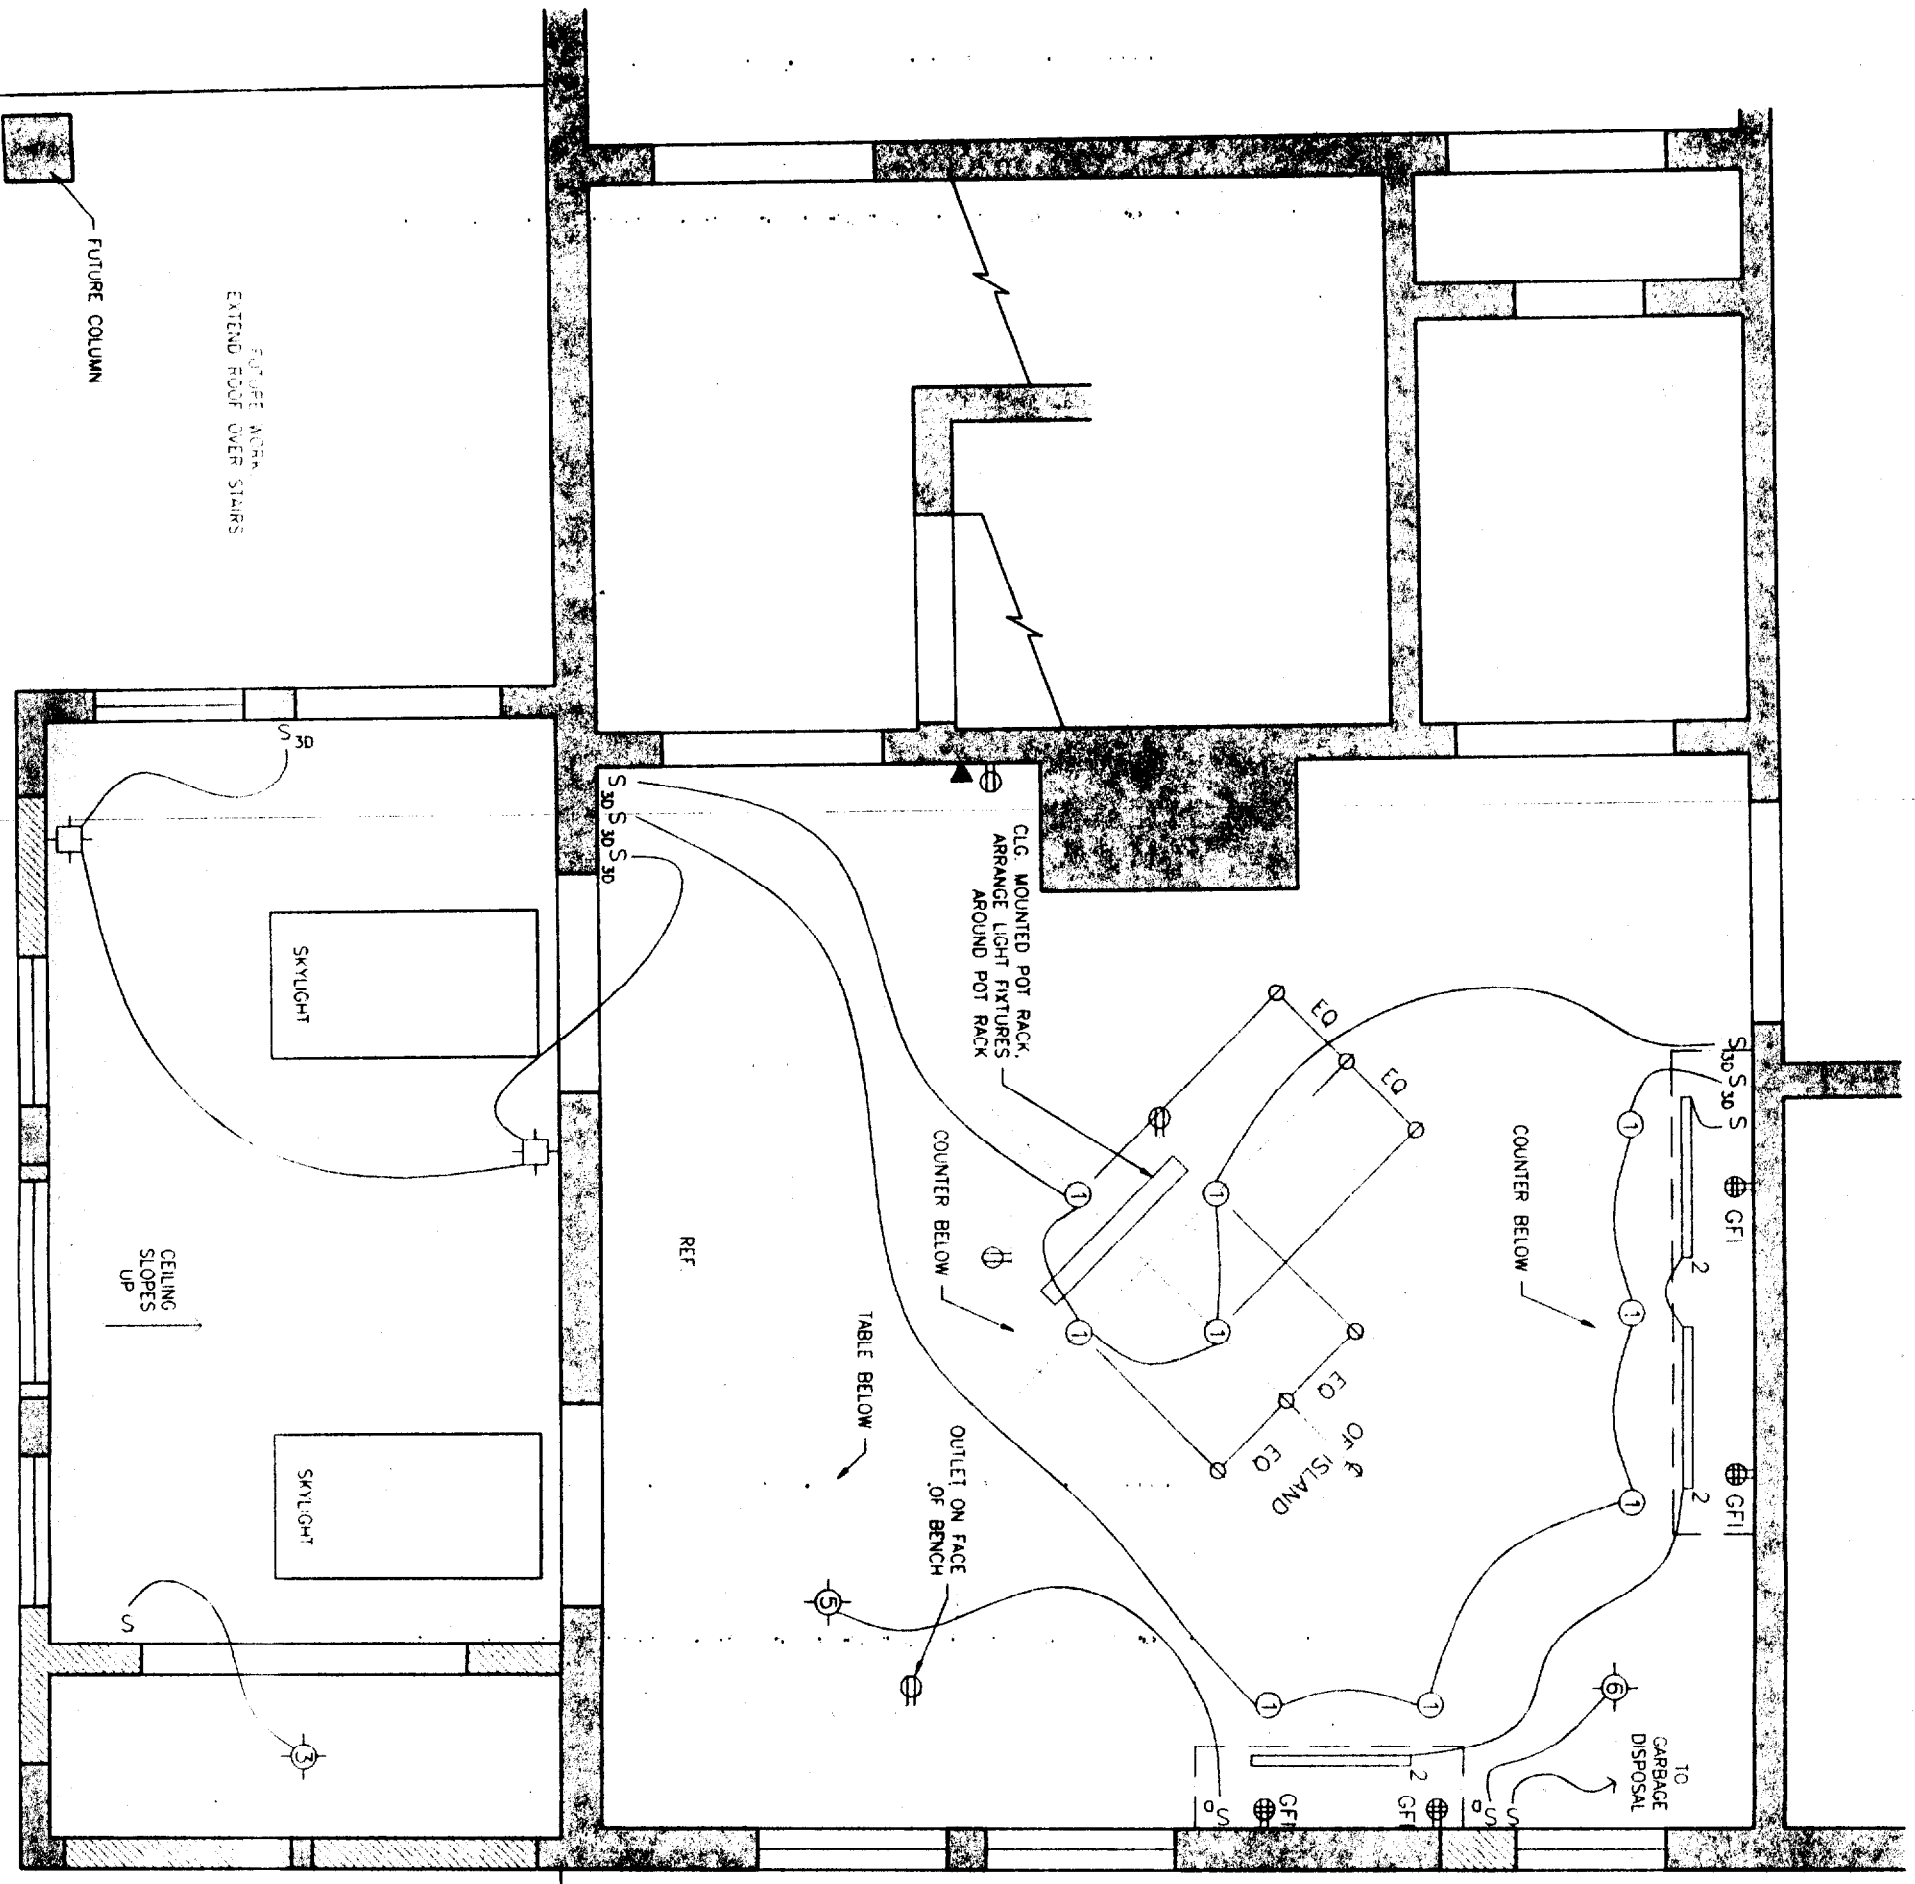

2-2" DIAMETER OR
 2-2" SQUARE CONC. FOUNDATION

FUTURE COLUMN, AND EXTENDED
 ROOF OVERHANG, CONSTRUCT
 COLUMN FOUNDATION AS PART
 OF INITIAL PHASE OF WORK

GENERAL ELECTRICAL NOTE:

THE LOCATIONS OF THE ELECTRICAL DEVICES SHOWN ARE REQUESTED BY THE OWNER. CONTRACTOR TO PROVIDE ADDITIONAL DEVICES AS REQUIRED BY CODE AND BY APPLIANCE SPECIFICATIONS

ELECTRICAL FIXTURE LEGEND				
S	SWITCH		RECESSED LIGHT FIXTURE	
S ₃	3-WAY SWITCH		WATERPROOF LIGHT FIXTURE	
S ₀	SWITCH W/ DIMMER		DUPLEX OUTLET	
	TV/CABLE/ELECTRIC OUTLET		QUAD OUTLET	
	TELEPHONE		WALL WASHER	
	TRACK LIGHTING		UNDER COUNTER FIXTURE	
	THERMOSTAT		ONE POINT SPOT LIGHT	
	DOORBELL		FAN	
	CEILING MOUNTED LIGHT FIXTURE		GROUND FAULT INTERRUPTOR	
	WALL SCONCE			

WINDOW AND DOOR SCHEDULE

WINDOW	TYPE	MODEL NUMBER	WIDTH R.O.	HEIGHT R.O.	COMMENTS
A	EXISTING	--	VARIES	VARIES	EXISTING WINDOW TO REMAIN
B	DOUBLE HUNG	1624	1'-9 7/8"	4'-9"	
C	DOUBLE HUNG	1620	1'-9 7/8"	4'-1"	
D	DOUBLE HUNG	2420	2'-5 7/8"	4'-1"	
E	SKYLIGHT	FS 104	21 1/2"	39"	FIXED SKYLIGHT
F	GLASS DOOR	5108 (16)	± 2'-6"	± 6'-8"	SIMPSON MASTERMATIC DOORS (8 LITES)
G	SCREEN DOOR	ULTRA VIEW	± 2'-6"	± 6'-8"	BROSCO EASYCHANGE COMBINATION SCREEN/STORM
NOTES:					
1. WINDOWS ARE BASED ON LINCOLN WINDOWS.					
2. SKYLIGHTS ARE BASED ON VELUX.					
3. ALL WINDOWS ARE TO FIT INTO EXISTING OPENINGS. VERIFY SIZE IN FIELD.					

LIGHT FIXTURE SCHEDULE

FIGURE	TYPE	MANUFACTURER	COMMENTS
1	DOWNLIGHT	LIGHTOLIER	LYTECASTER DOWNLIGHT, 6 3/4" DEEP, A1ZAK FRAMEKIT: 1102P1
			REFLECTOR: SPECULAR CLEAR
			LAMP: A21, 150W
2	UNDER COUNTER	LIGHTOLIER	TASKMASTER UNDERCOUNTER, 1 1/8" PROFILE LENGTH TO ACCOMMODATE CABINETRY (OR SIMILAR BY OTHER MANUFACTURER)
3	SURFACE MID-CEILING		FLOURESCENT, TO BE SELECTED BY OWNER
4	WALL SCONCE		TO BE SELECTED BY OWNER
5	PENDANT		TO BE SELECTED BY OWNER
6	PENDANT		TO BE SELECTED BY OWNER