




1 WEST ELEVATION - CANOPY OPEN
1/4" = 1'-0"

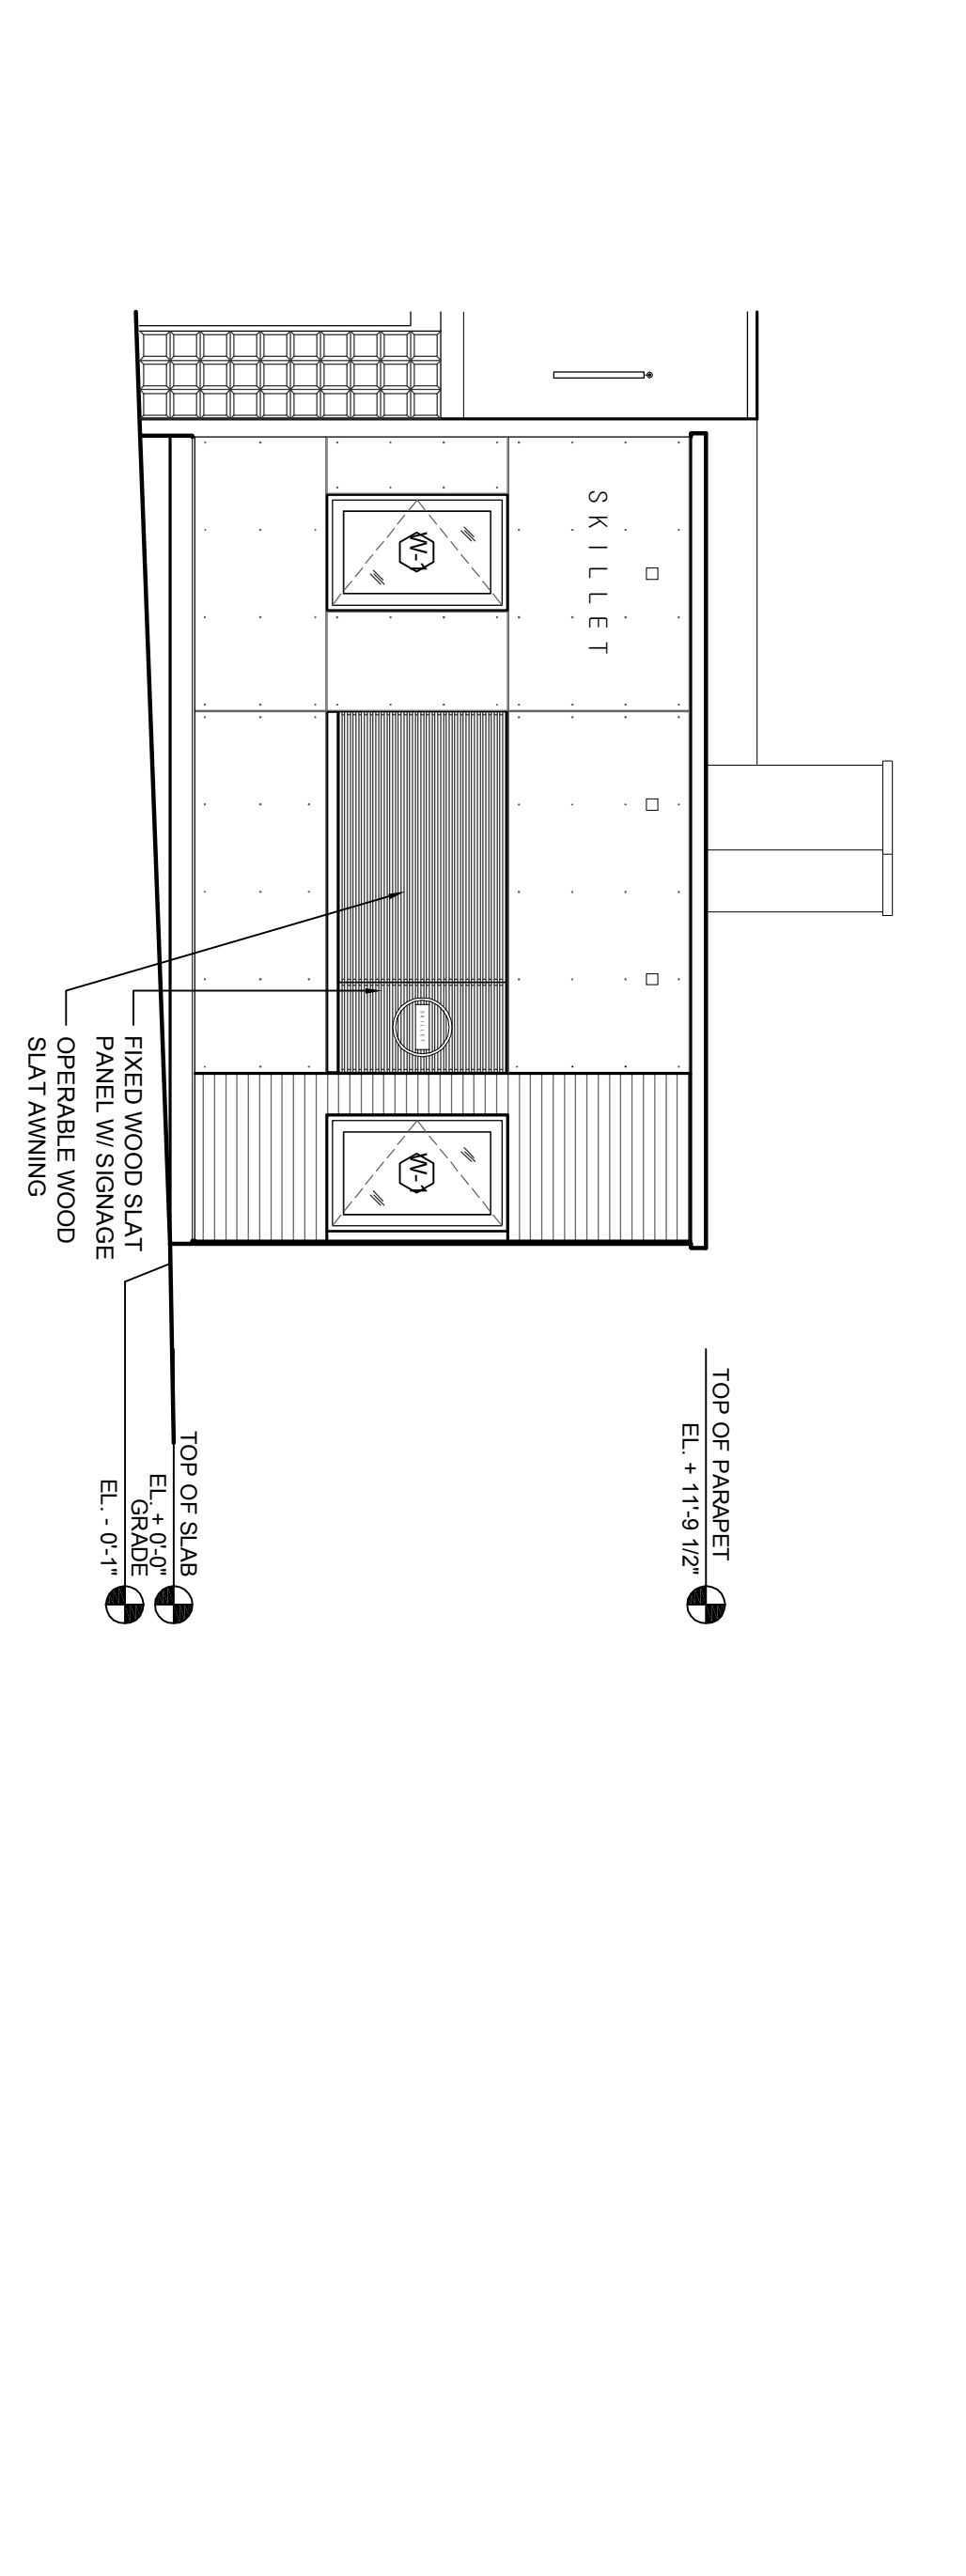

1A WEST ELEVATION - CANOPY CLOSED
1/4" = 1'-0"

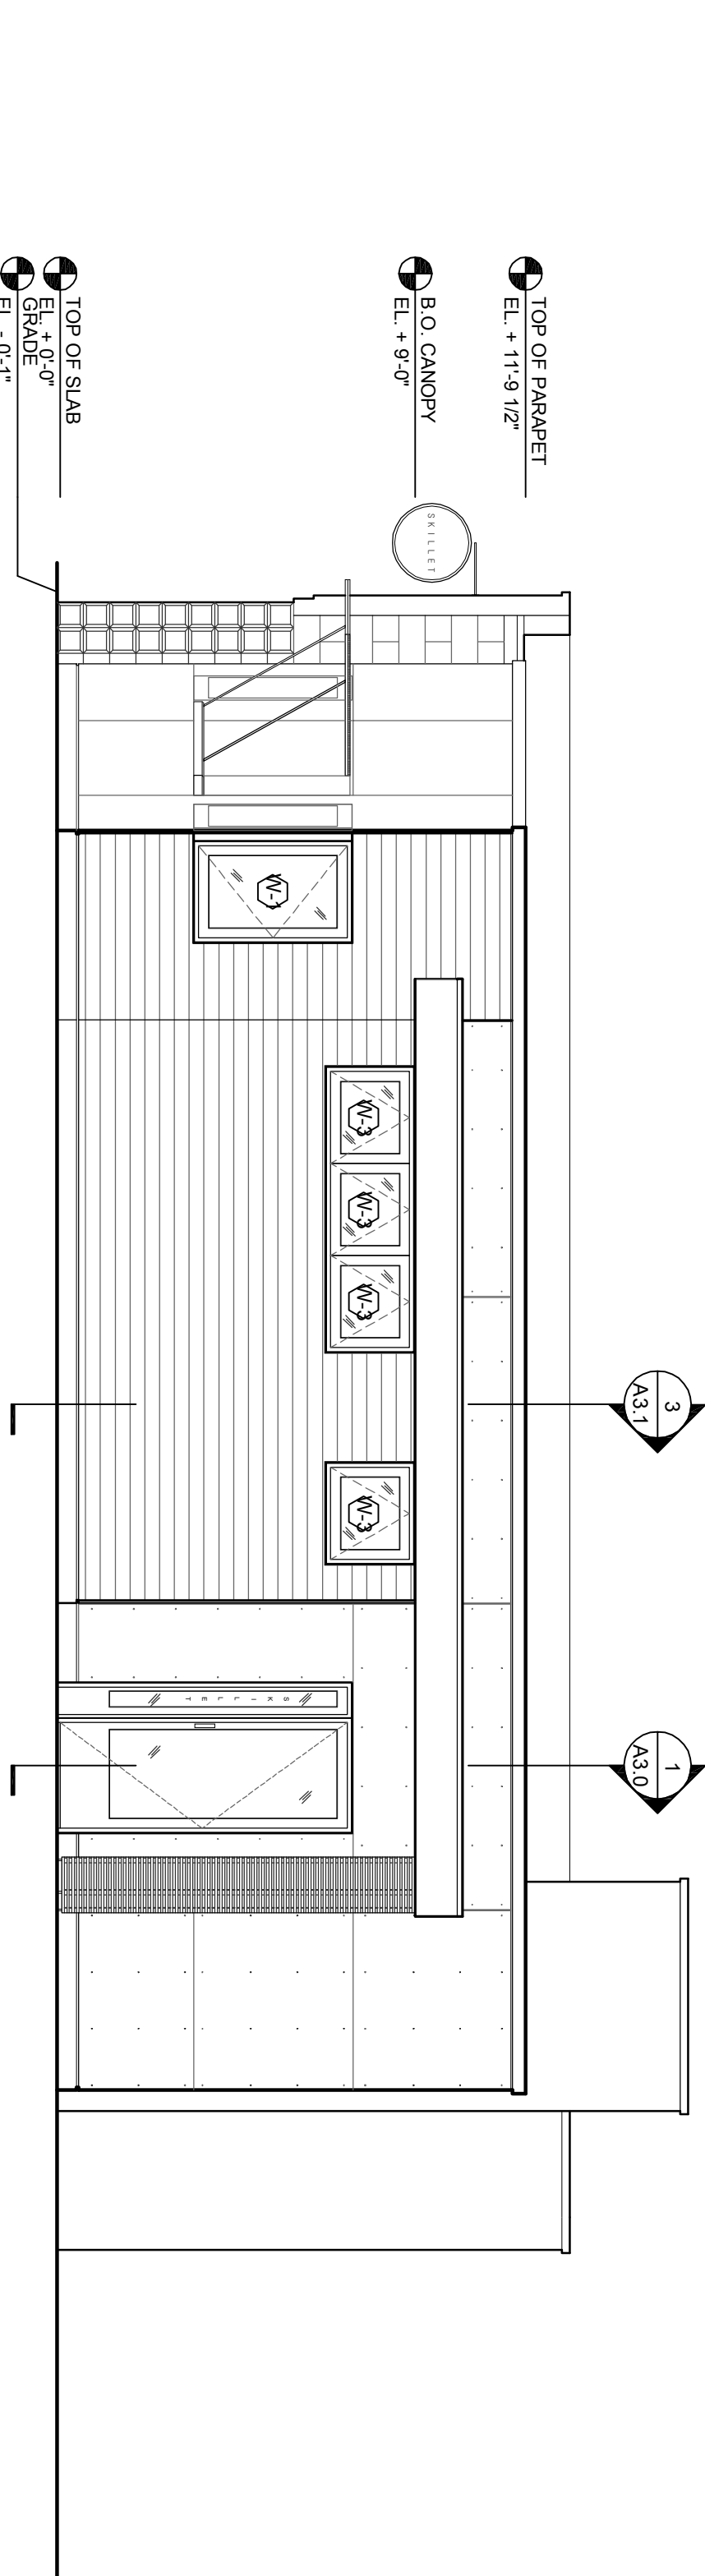


2 SOUTH ELEVATION
1/4" = 1'-0"

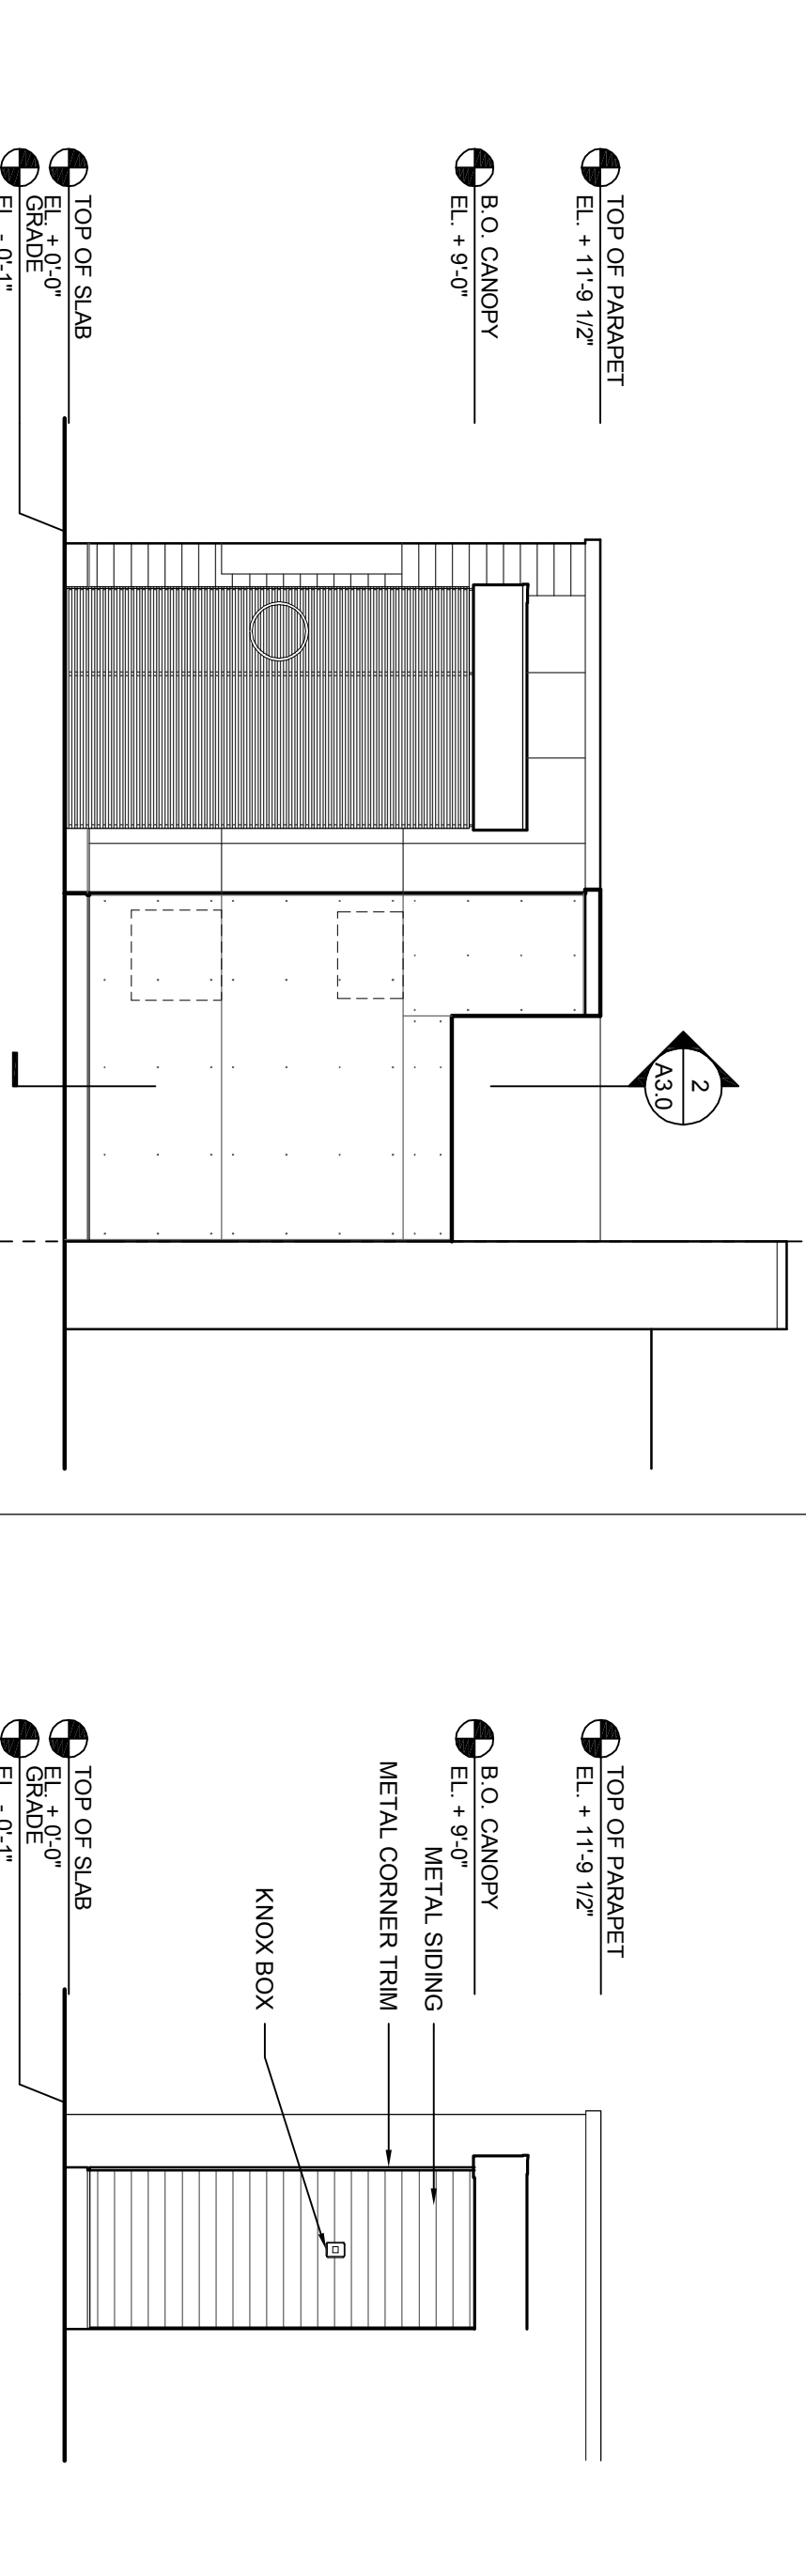


3 EAST ELEVATION
1/4" = 1'-0"


4 EAST ELEVATION AT ENTRY
1/4" = 1'-0"

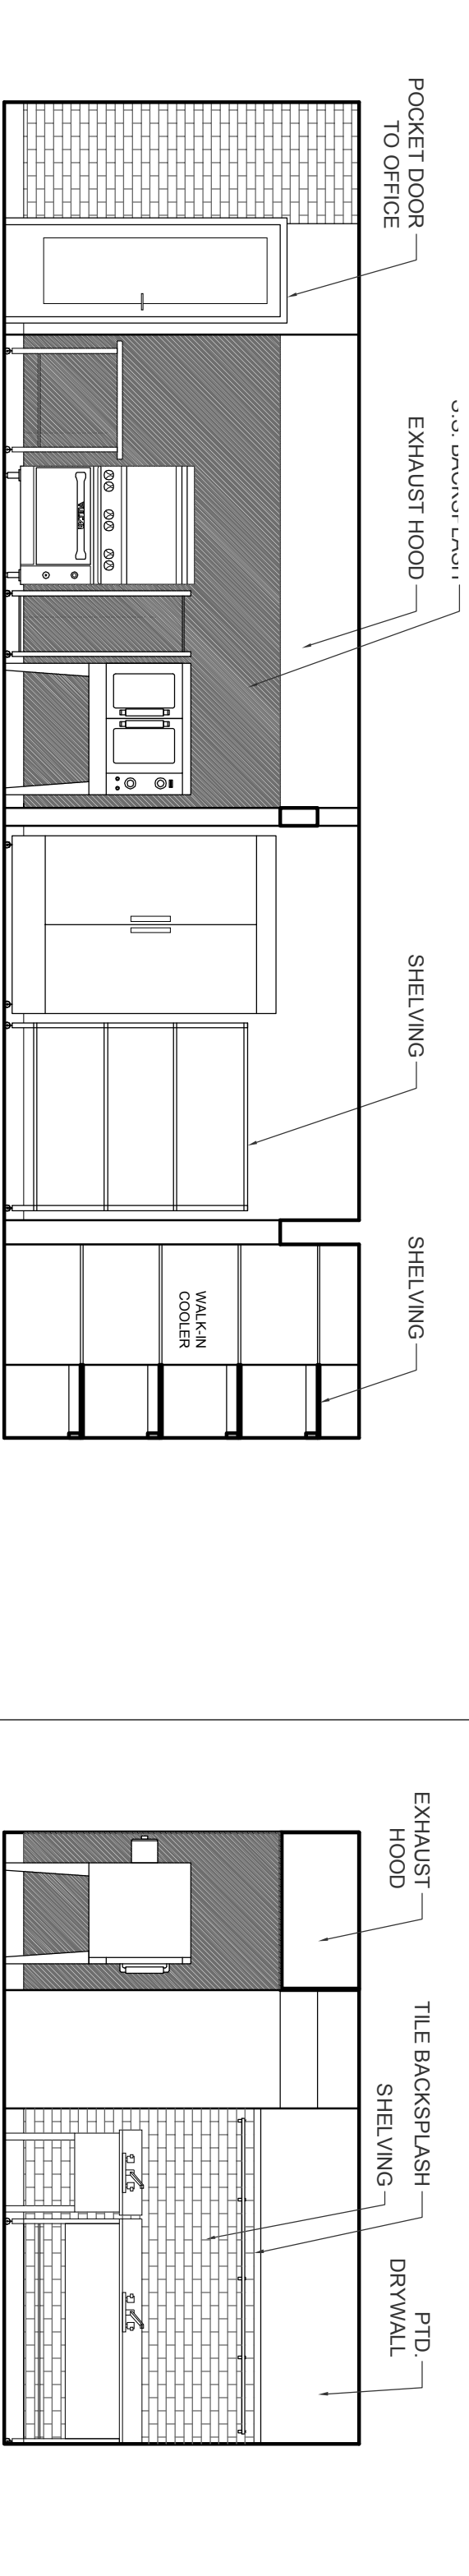


5 KITCHEN - NORTH
1/4" = 1'-0"

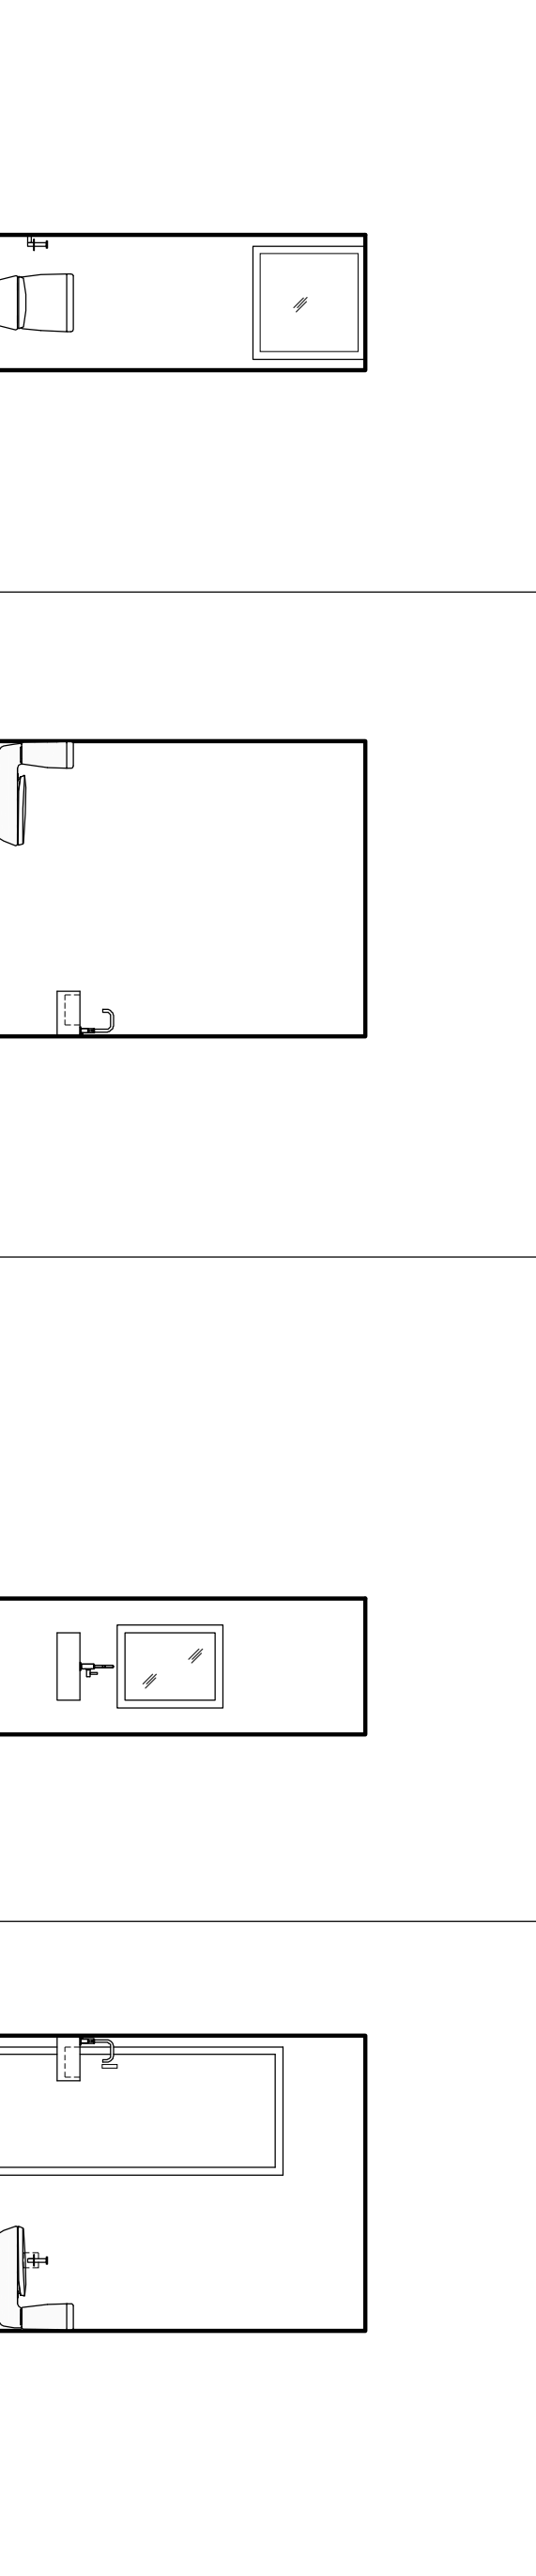


6 KITCHEN - WEST
1/4" = 1'-0"

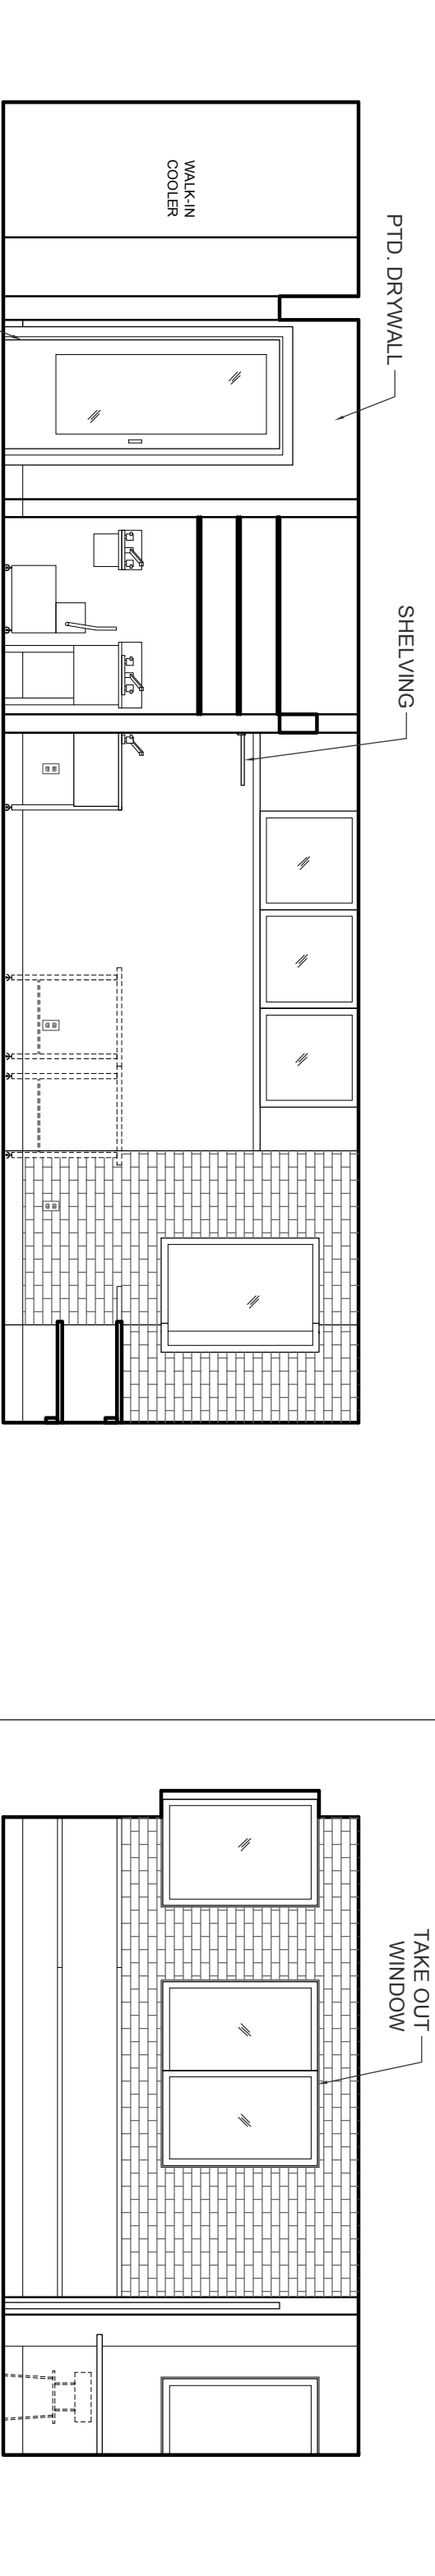


7 KITCHEN - SOUTH
1/4" = 1'-0"

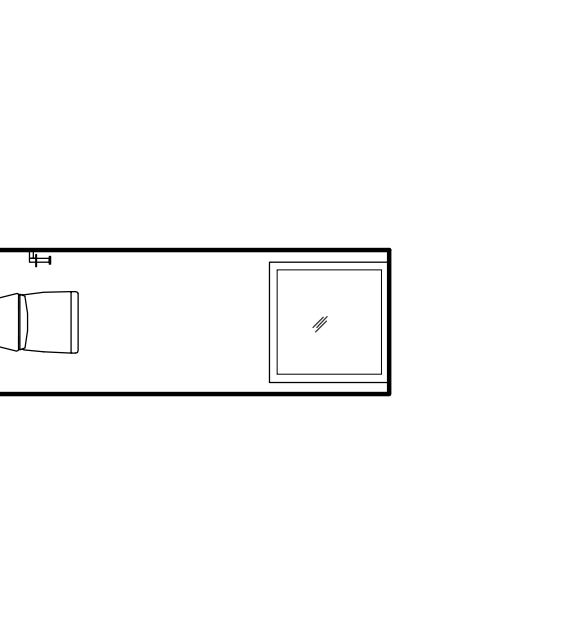


9 BATH - SOUTH
1/4" = 1'-0"

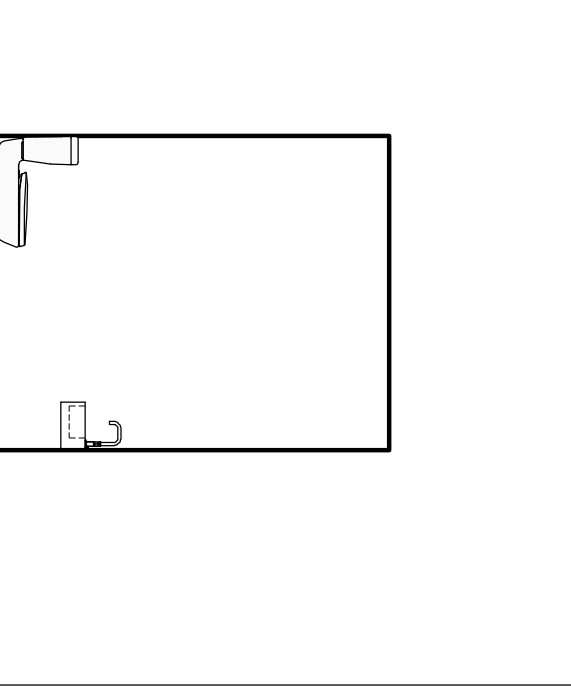


10 BATH - WEST
1/4" = 1'-0"

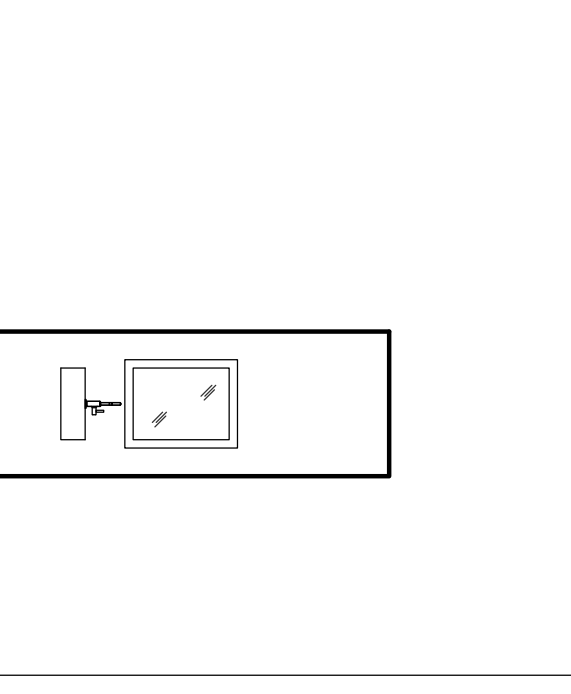

11 BATH - NORTH
1/4" = 1'-0"

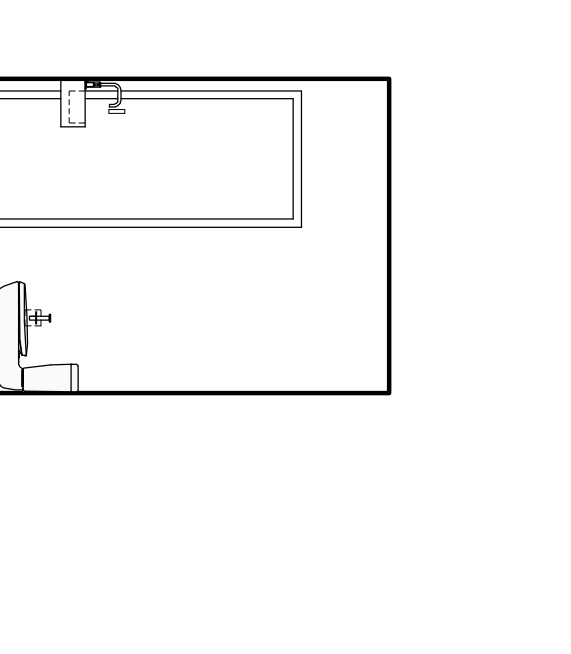

12 BATH - EAST
1/4" = 1'-0"

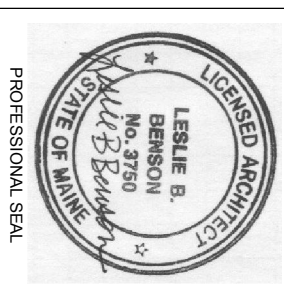

ferrer rogers DESIGN | leslie benson DESIGNS
19 Commercial Street Portland Maine 04101

722 CONGRESS STREET
Portland Maine 04102

CONSULTANT

STATE REGISTERED
NEW CONSTRUCTION
ISSUE DATE: 7.11.14

PROJECT NO. 2014-100

A2.0
INTERIOR EXTERIOR
ELEVATIONS