



**2** BUILDING SECTION  
1/2" = 1'-0"

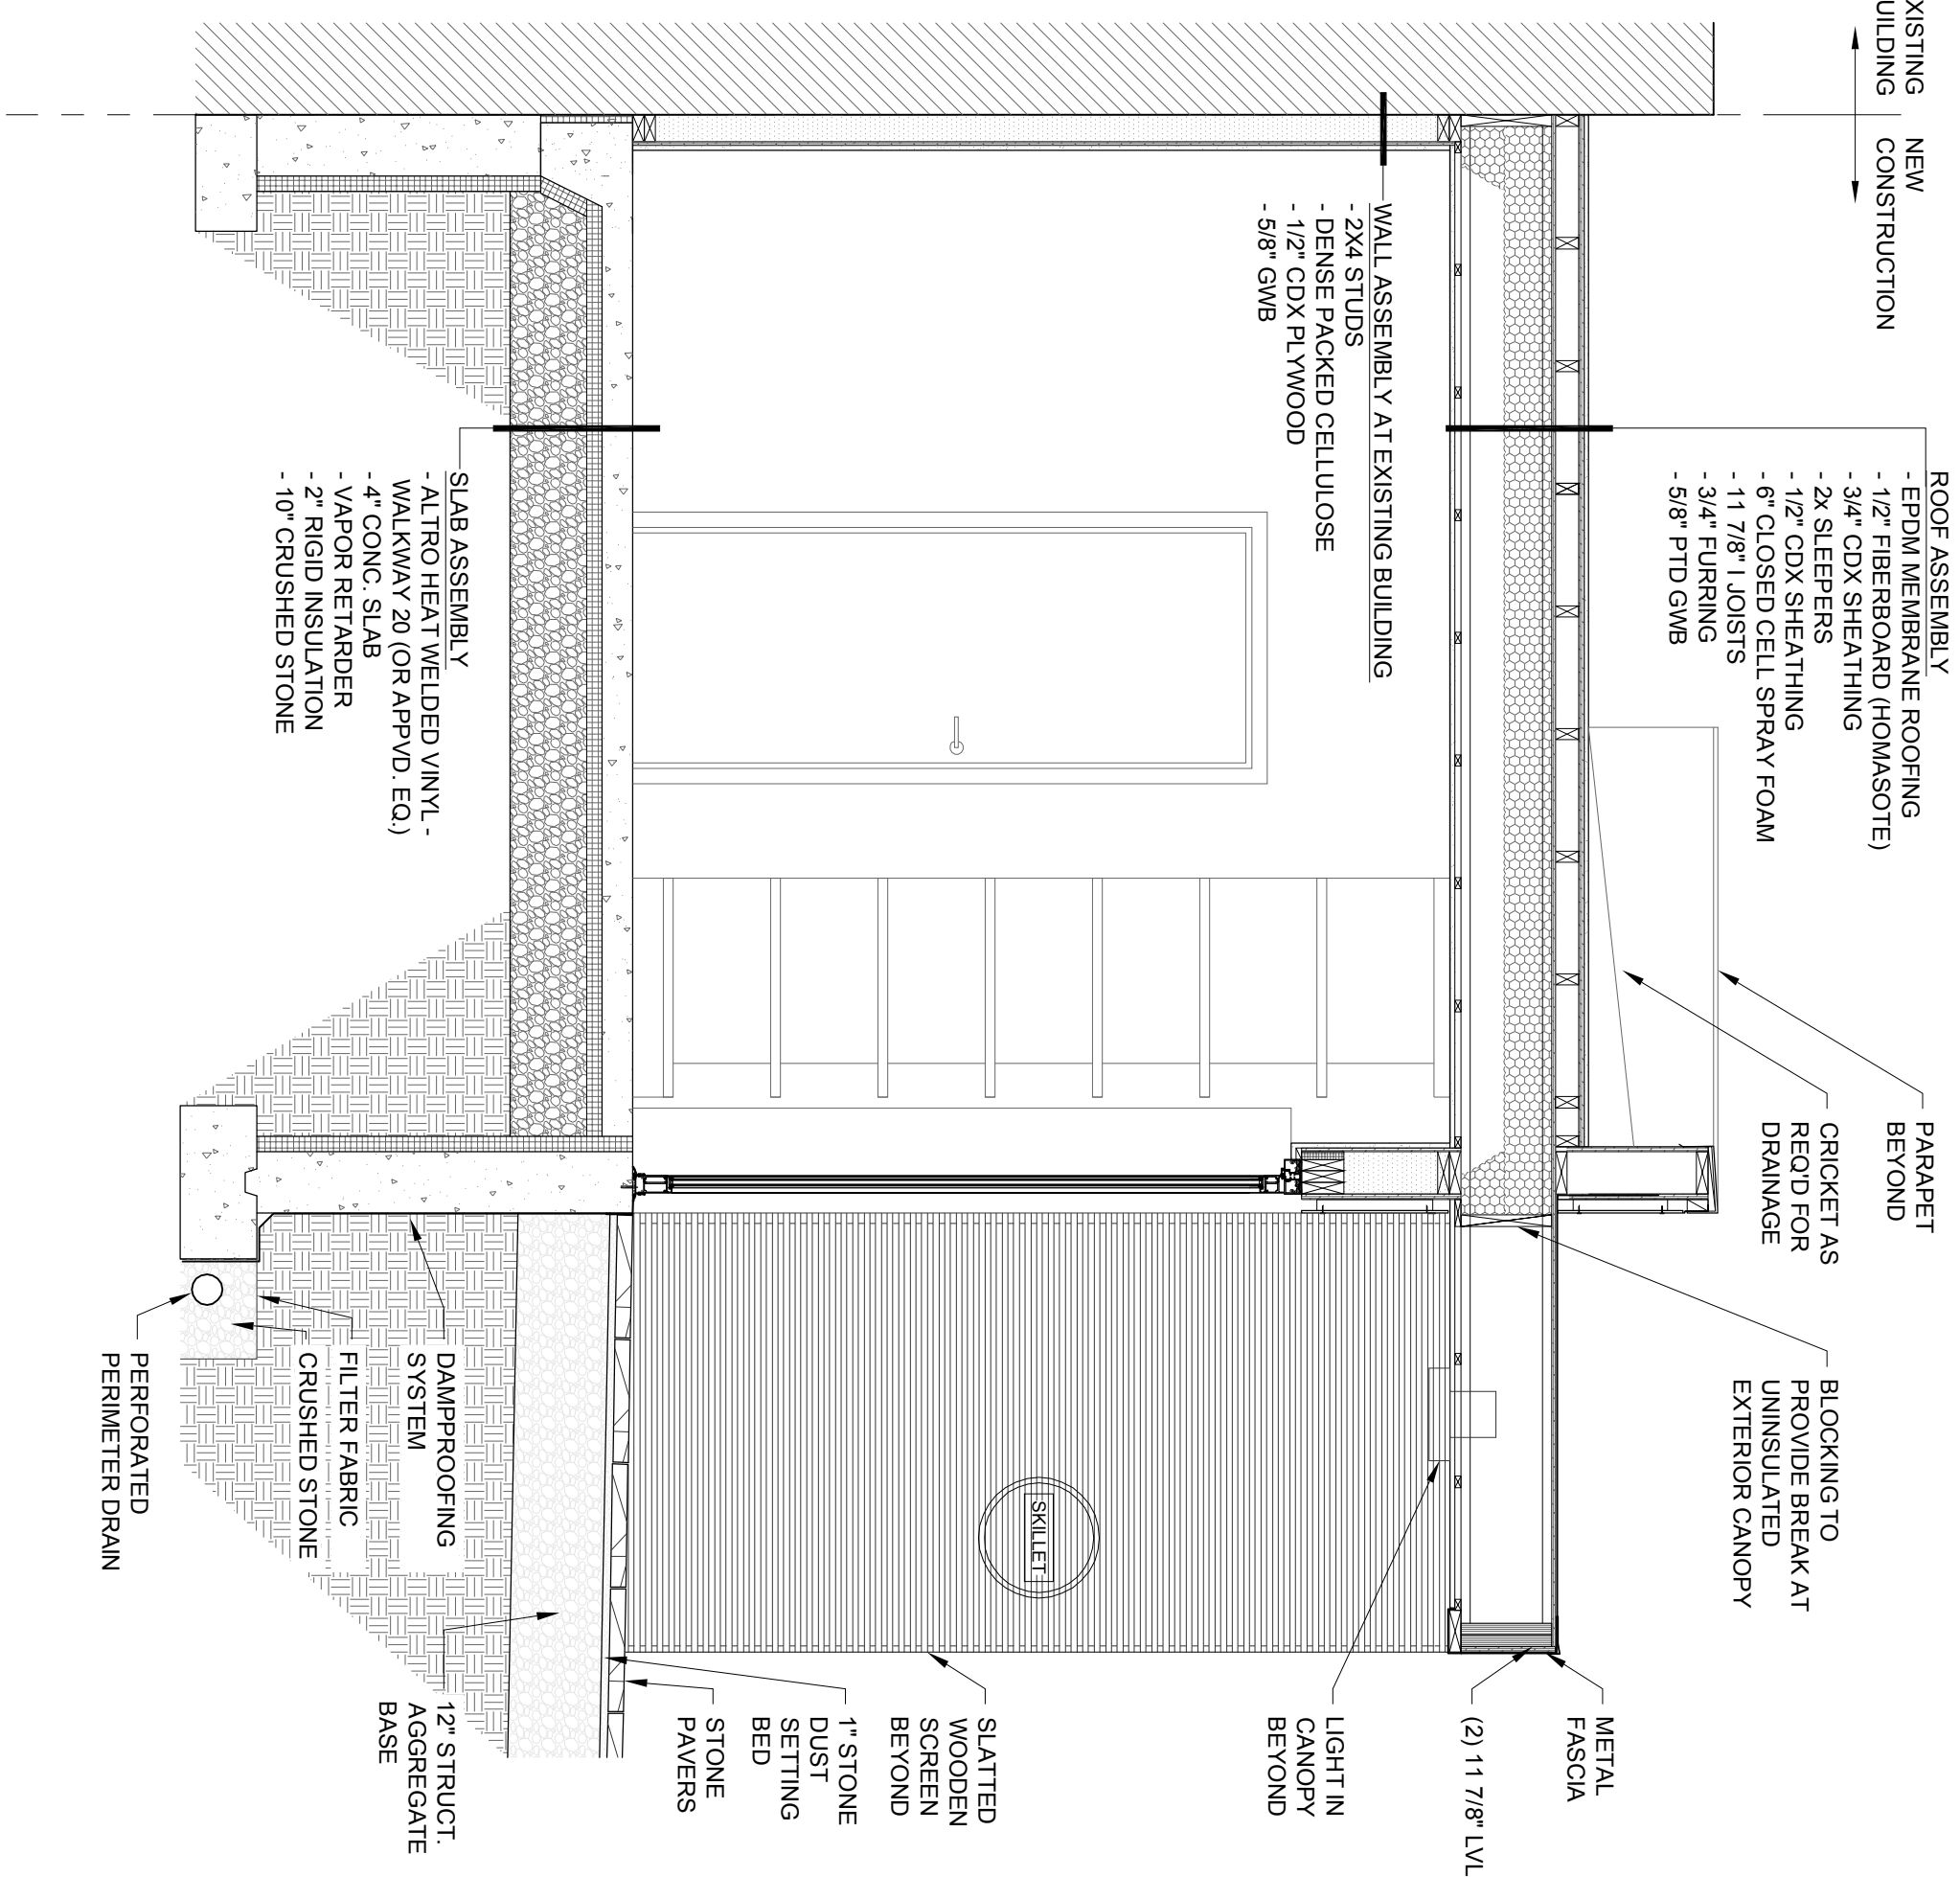

**1** BUILDING SECTION  
1/2" = 1'-0"

ferrer rogers DESIGN | leslie benson DESIGNS  
19 Commercial Street Portland Maine 04101

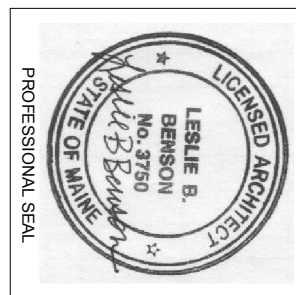

722 CONGRESS STREET  
Portland Maine 04102

CONSULTANT

DATE OF REVISION  
ISSUE DATE 7.11.14

NO.	DESCRIPTION	DATE

PROJECT NO. 2014-108

**A3.0**  
BUILDING SECTIONS