




1 WEST ELEVATION - CANOPY OPEN
1/4" = 1'-0"

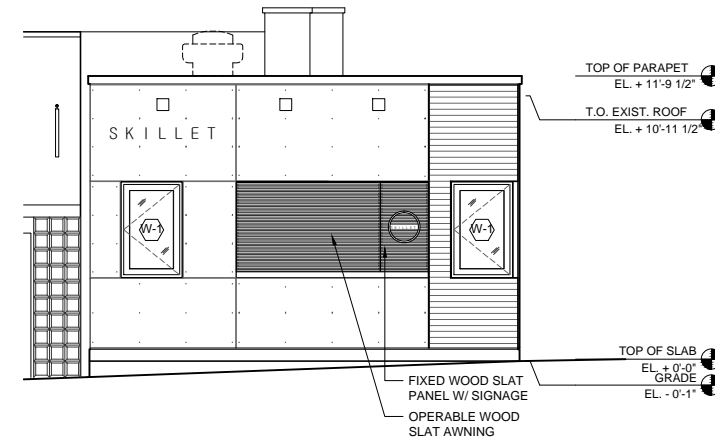


1A WEST ELEVATION - CANOPY CLOSED
1/4" = 1'-0"

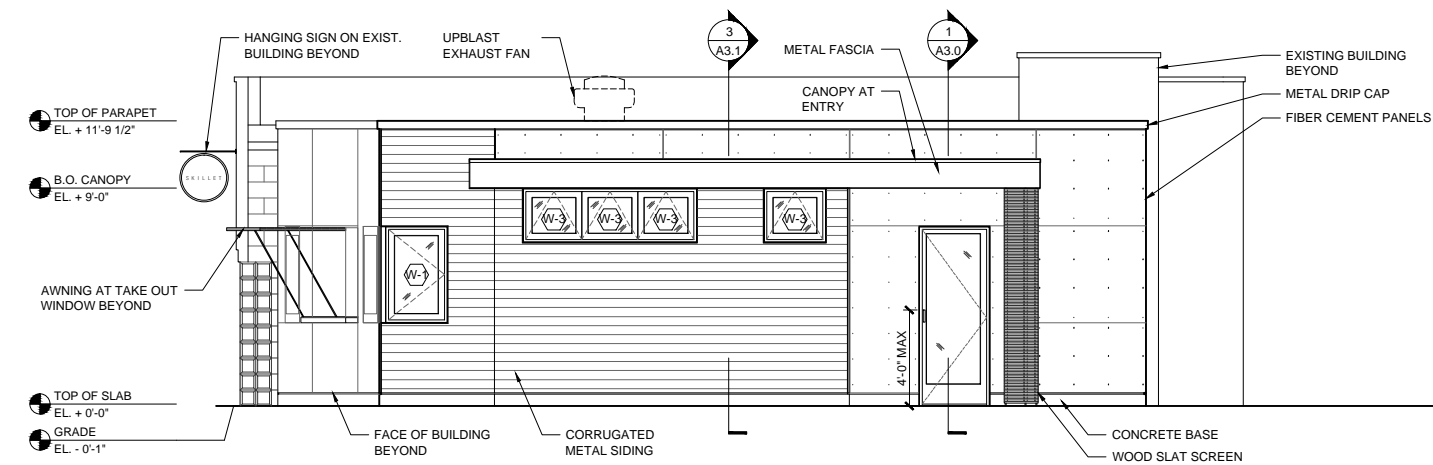


2 SOUTH ELEVATION
1/4" = 1'-0"

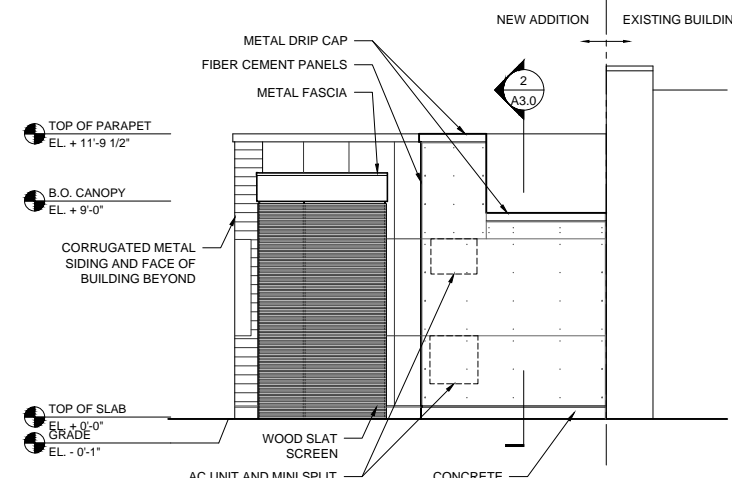


3 EAST ELEVATION
1/4" = 1'-0"

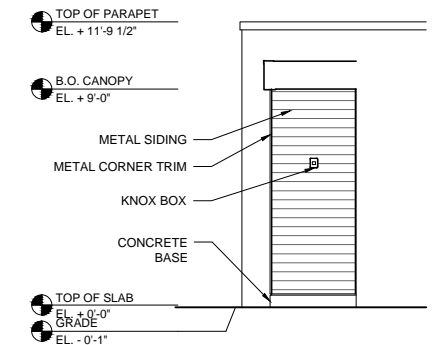


4 EAST ELEVATION AT ENTRY
1/4" = 1'-0"

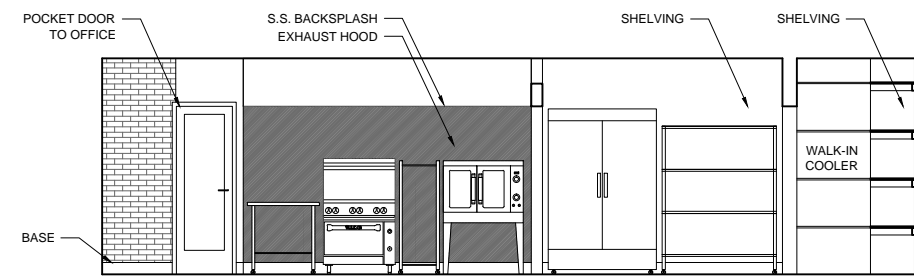


5 KITCHEN - NORTH
1/4" = 1'-0"

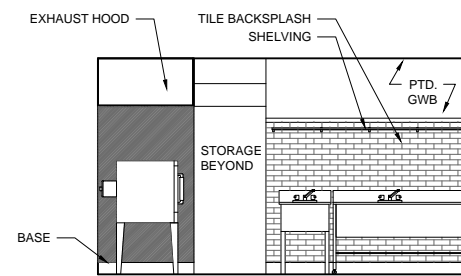


6 KITCHEN - EAST
1/4" = 1'-0"

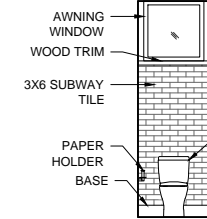


9 BATH - SOUTH
1/4" = 1'-0"

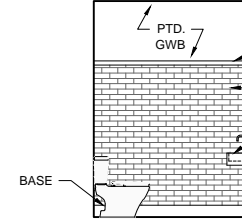


10 BATH - WEST
1/4" = 1'-0"

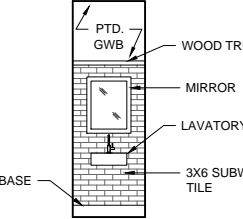


11 BATH - NORTH
1/4" = 1'-0"

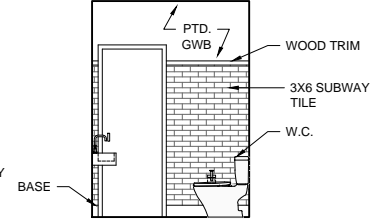

12 BATH - EAST
1/4" = 1'-0"

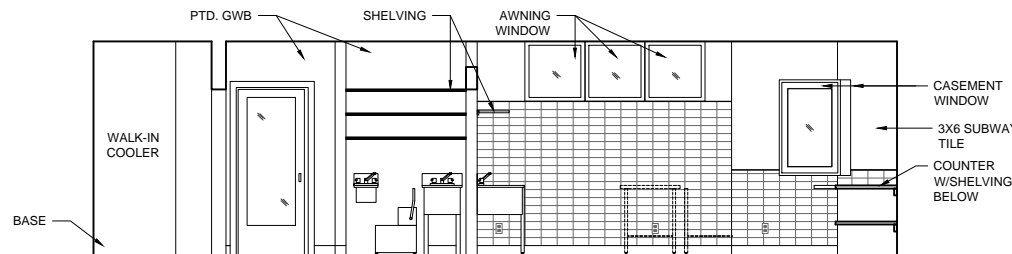


7 KITCHEN - SOUTH
1/4" = 1'-0"

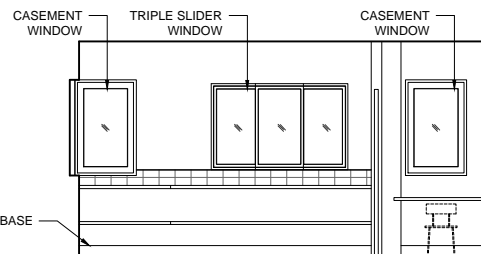

8 KITCHEN - WEST
1/4" = 1'-0"



13 NORTH ELEVATION - EXISTING BUILDING PHASE TWO
1/4" = 1'-0"

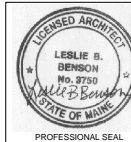

CONSULTANT

STATUS: PERMIT SET
NOT FOR CONSTRUCTION

ISSUE DATE: 7.11.14

ISSUE DATE: 7.28.14

ISSUE DATE: 7.31.14

ISSUE DATE: 8.27.14

ISSUE DATE: 9.17.14

PROJECT NO: 2014-100