




1 WEST ELEVATION - CANOPY OPEN
1/4" = 1'-0"

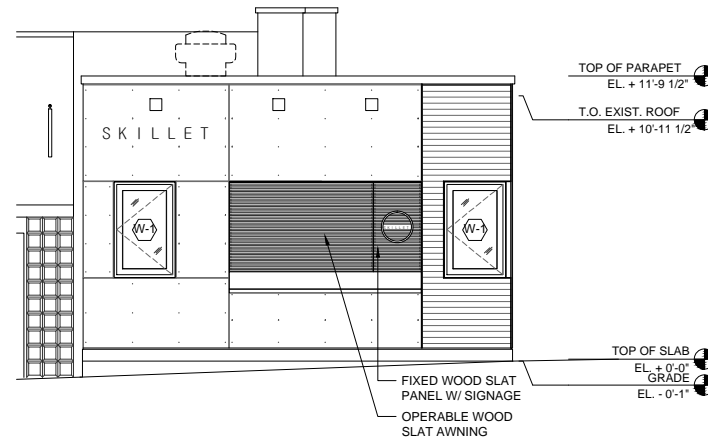


1A WEST ELEVATION - CANOPY CLOSED
1/4" = 1'-0"

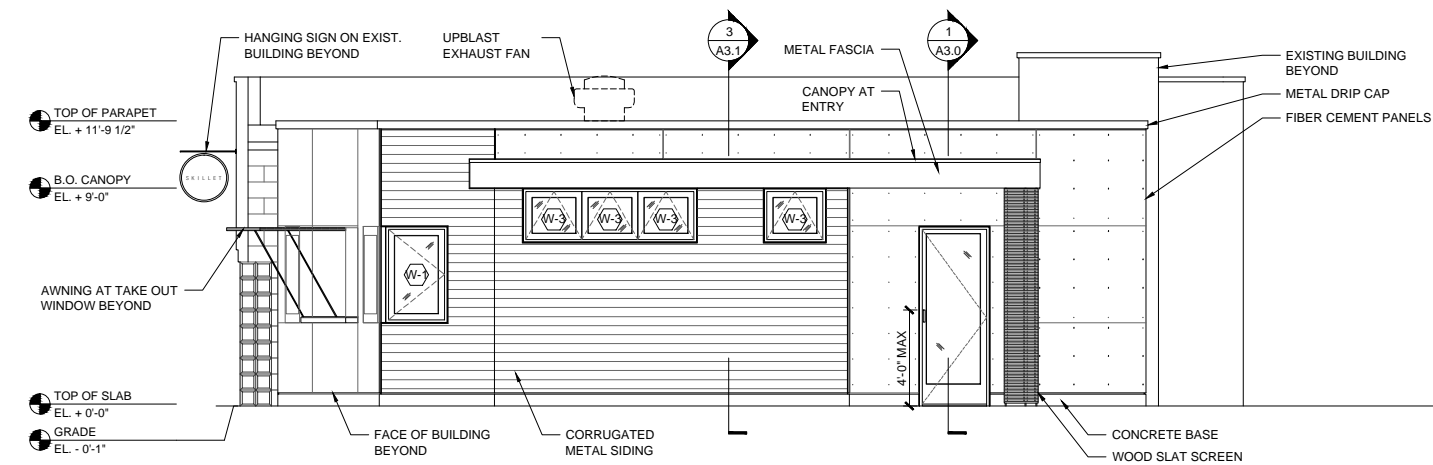


2 SOUTH ELEVATION
1/4" = 1'-0"

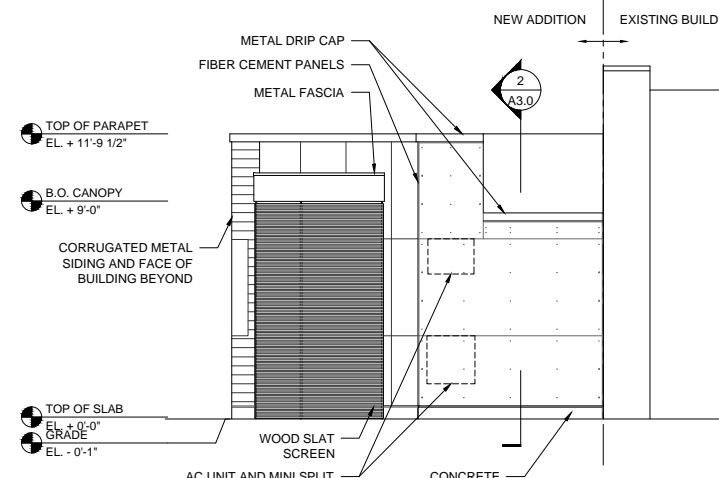


3 EAST ELEVATION
1/4" = 1'-0"

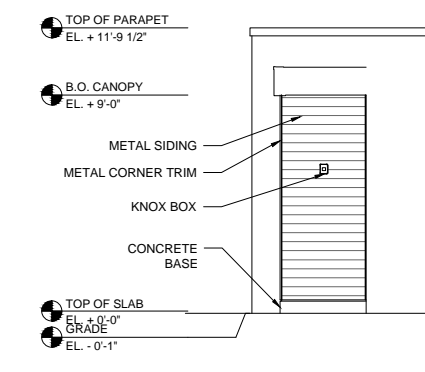


4 EAST ELEVATION AT ENTRY
1/4" = 1'-0"

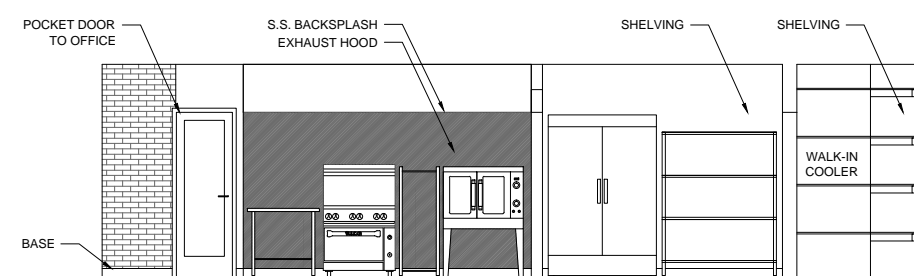


5 KITCHEN - NORTH
1/4" = 1'-0"

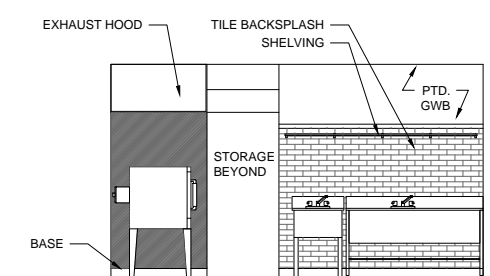


6 KITCHEN - EAST
1/4" = 1'-0"

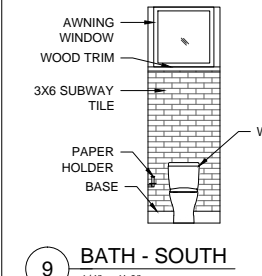


9 BATH - SOUTH
1/4" = 1'-0"

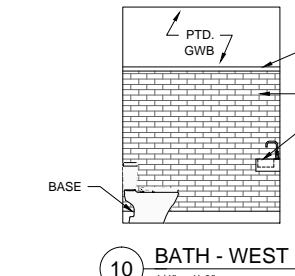


10 BATH - WEST
1/4" = 1'-0"

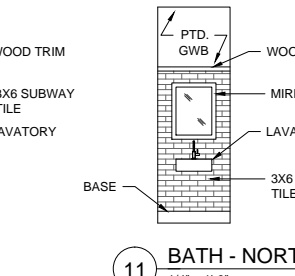


11 BATH - NORTH
1/4" = 1'-0"

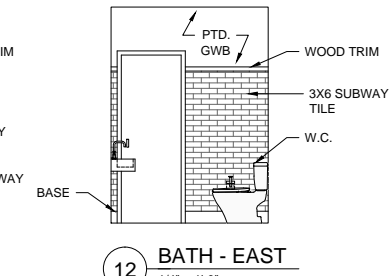

12 BATH - EAST
1/4" = 1'-0"

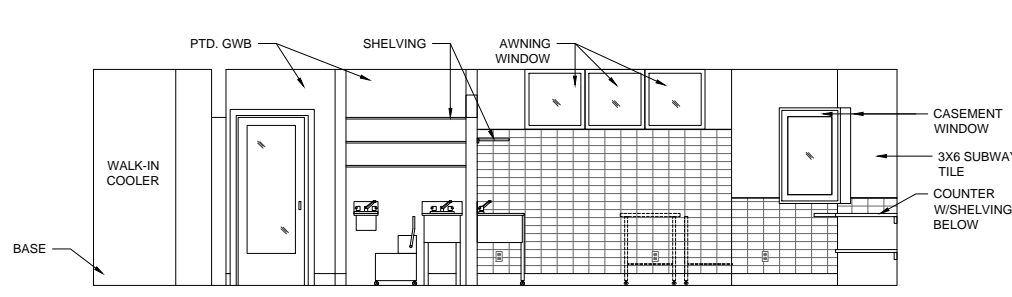

7 KITCHEN - SOUTH
1/4" = 1'-0"

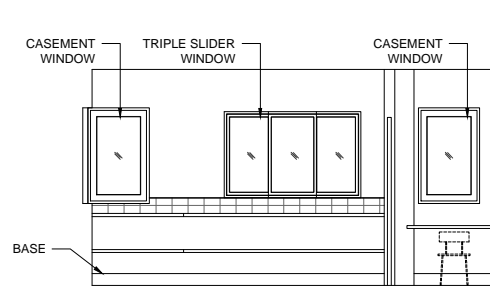


8 KITCHEN - WEST
1/4" = 1'-0"



13 NORTH ELEVATION - EXISTING BUILDING PHASE TWO
1/4" = 1'-0"

ferre rogers DESIGN | leslie benson DESIGNS
19 Commercial Street Portland Maine 04101

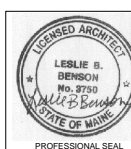

SKILLET TAKEOUT & CATERING
722 CONGRESS STREET
Portland Maine 04102

CONSULTANT

STATUS: PERMIT SET
NOT FOR CONSTRUCTION
ISSUE DATE: 7.11.14
ISSUE DATE: 7.28.14
ISSUE DATE: 7.31.14
ISSUE DATE: 8.27.14
ISSUE DATE: 9.17.14

PROJECT NO: 2014-100

A2.0
INTERIOR & EXTERIOR
ELEVATIONS