




1 WEST ELEVATION - CANOPY OPEN  
1/4" = 1'-0"

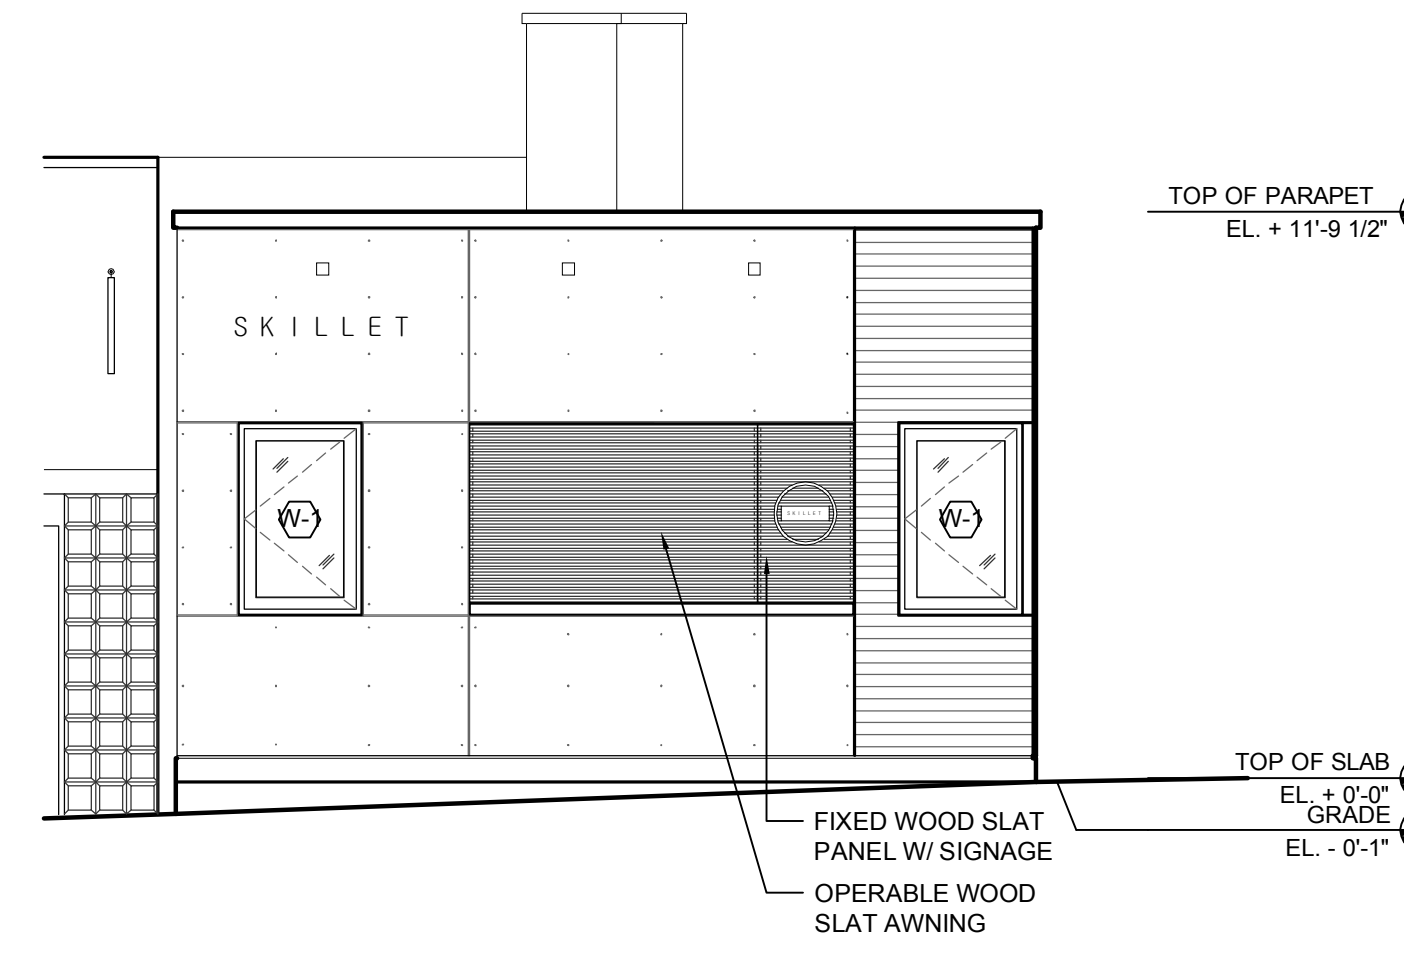

1A WEST ELEVATION - CANOPY CLOSED  
1/4" = 1'-0"

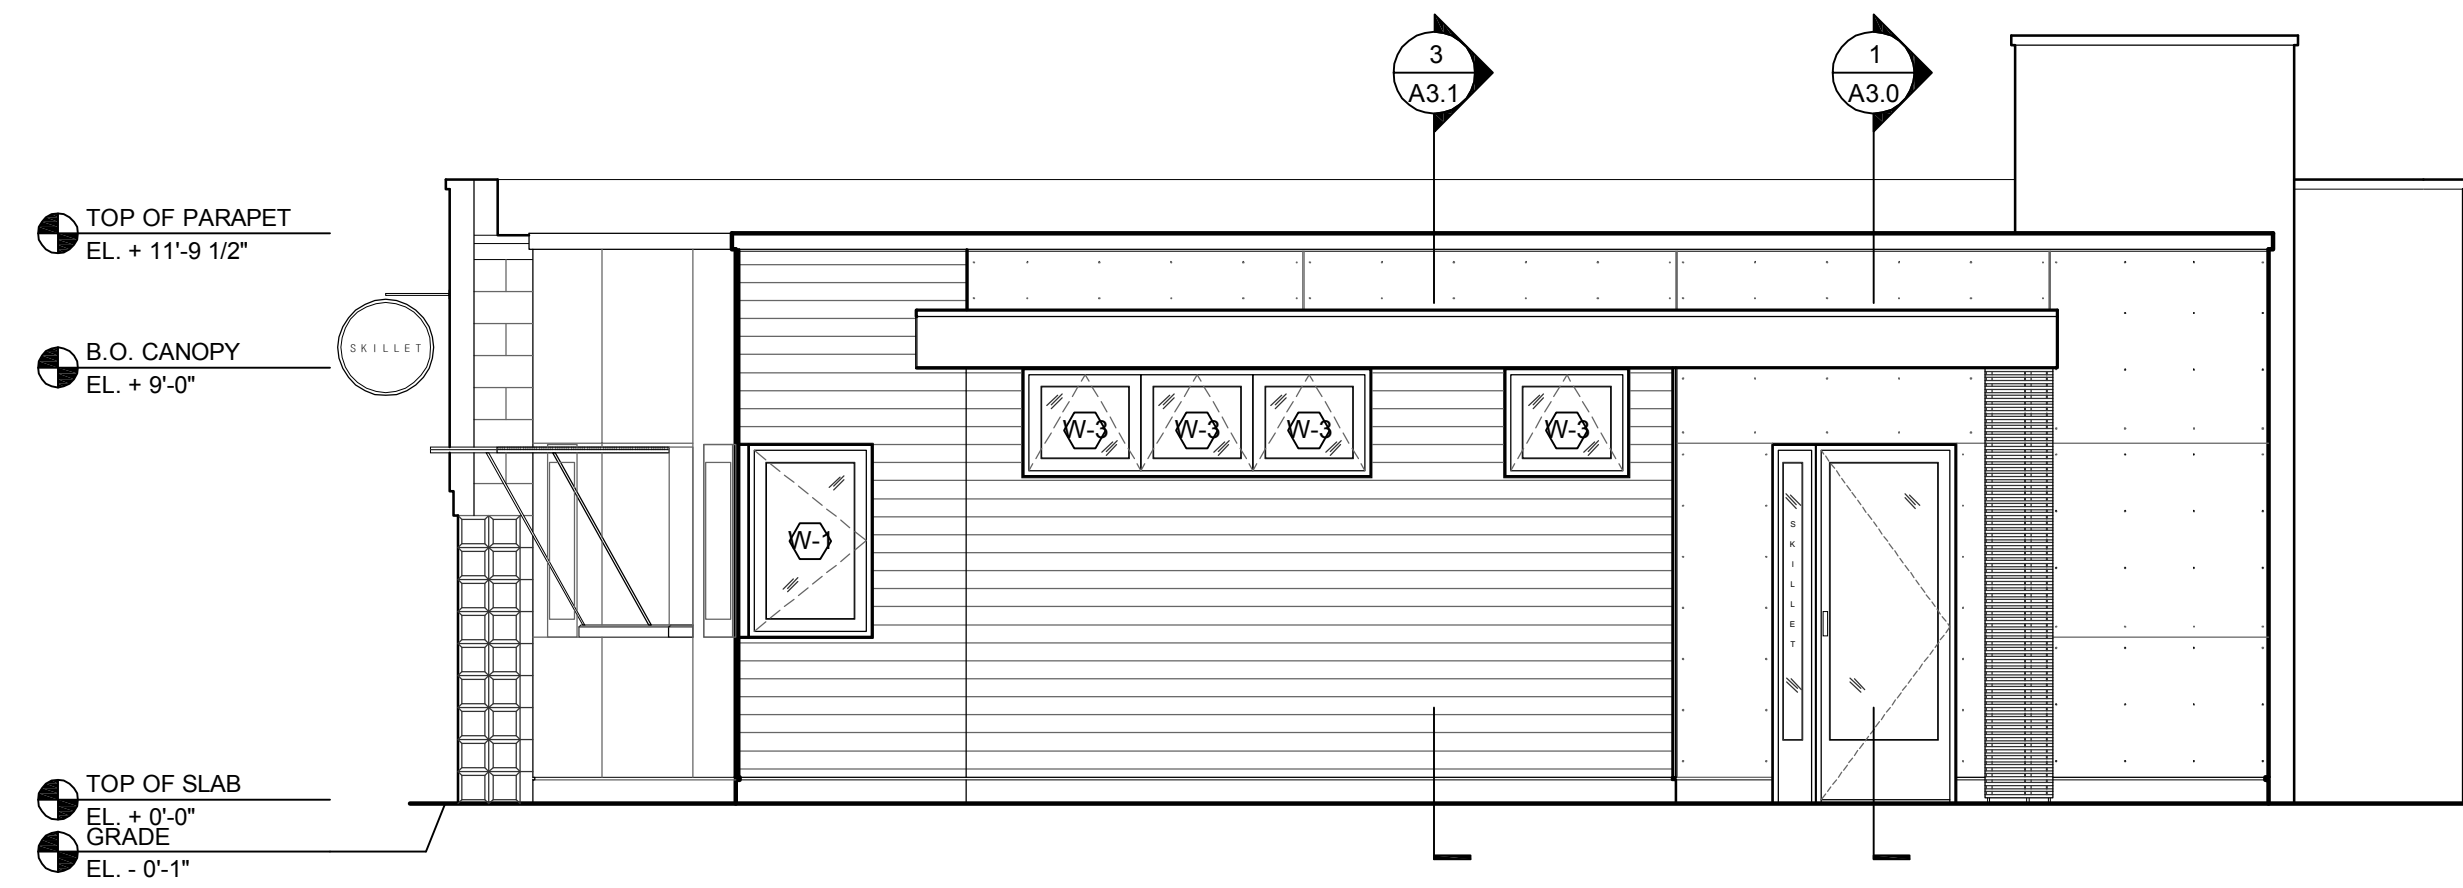


2 SOUTH ELEVATION  
1/4" = 1'-0"

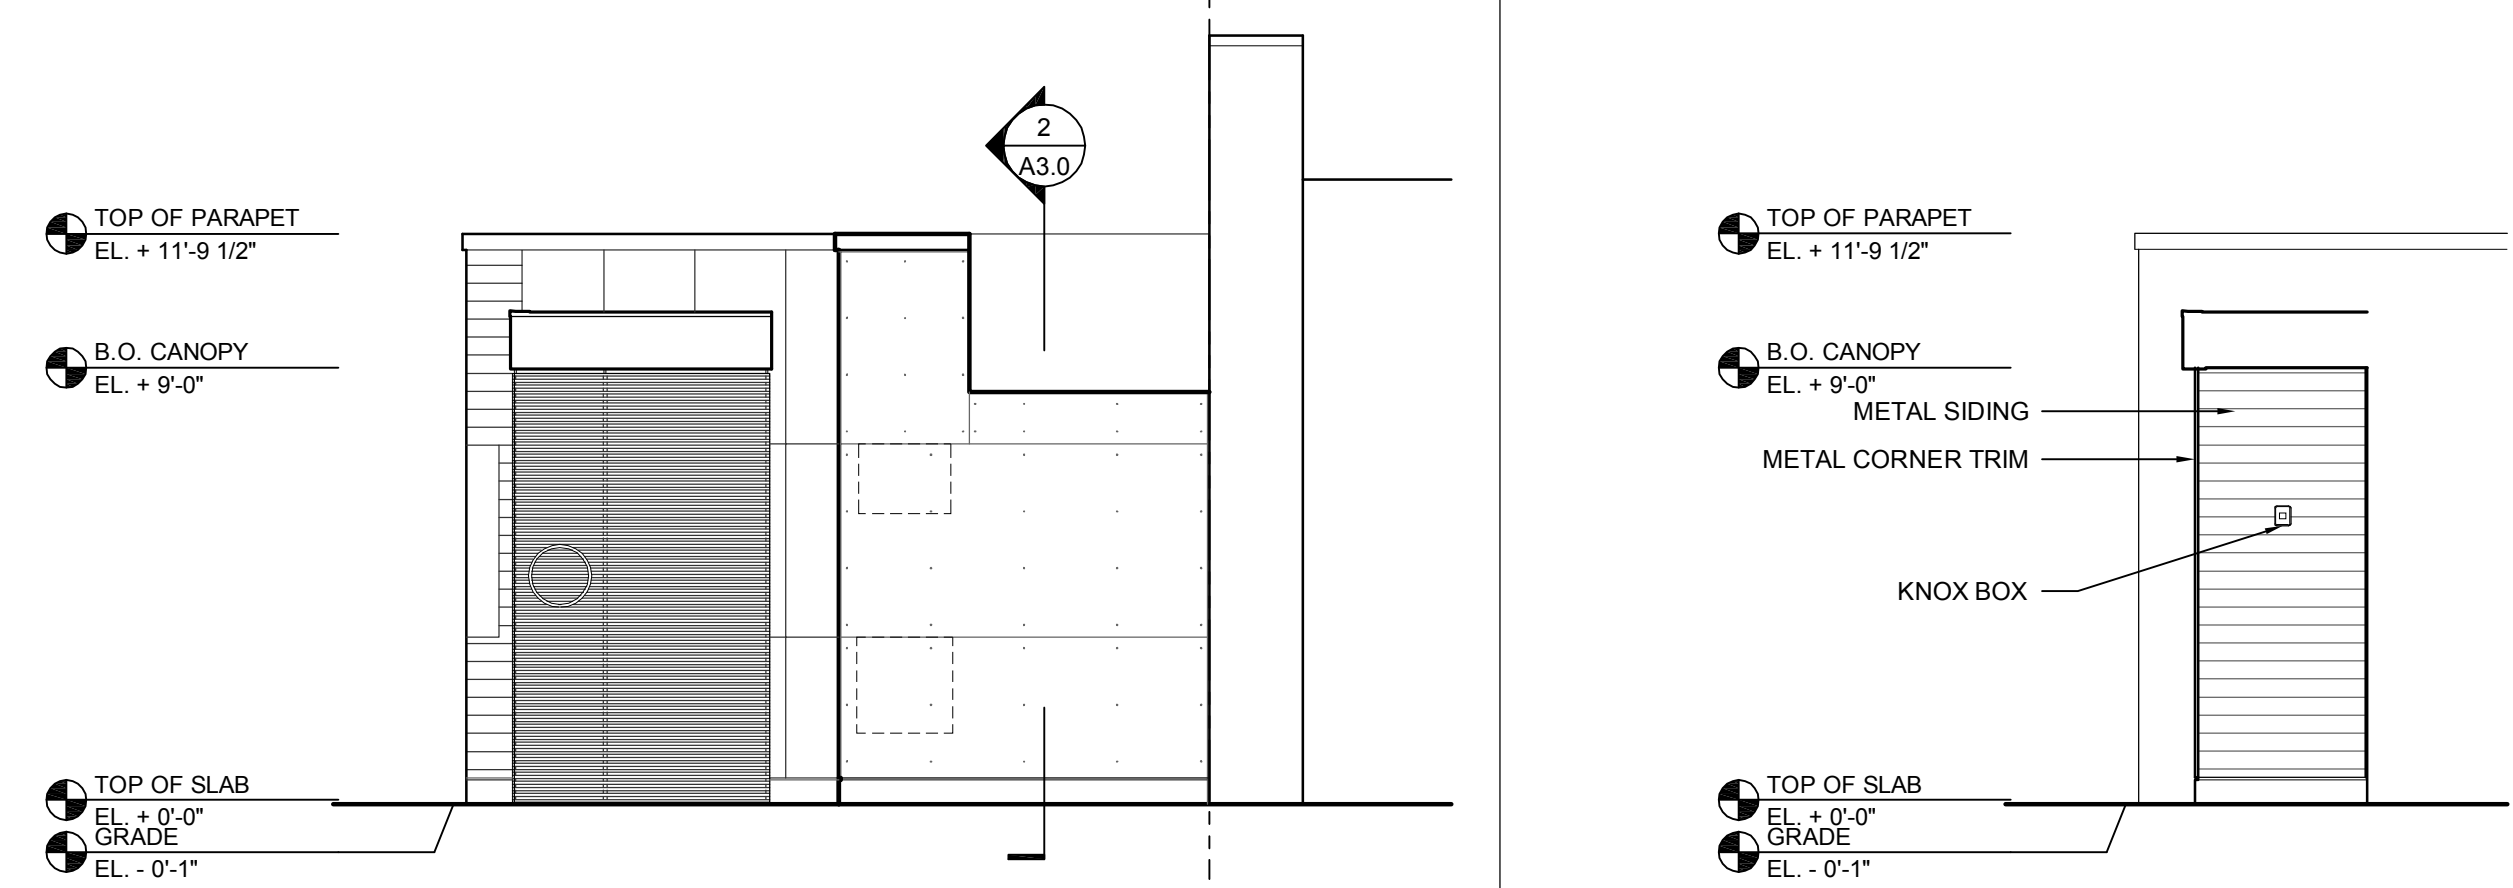


3 EAST ELEVATION  
1/4" = 1'-0"


4 EAST ELEVATION AT ENTRY  
1/4" = 1'-0"

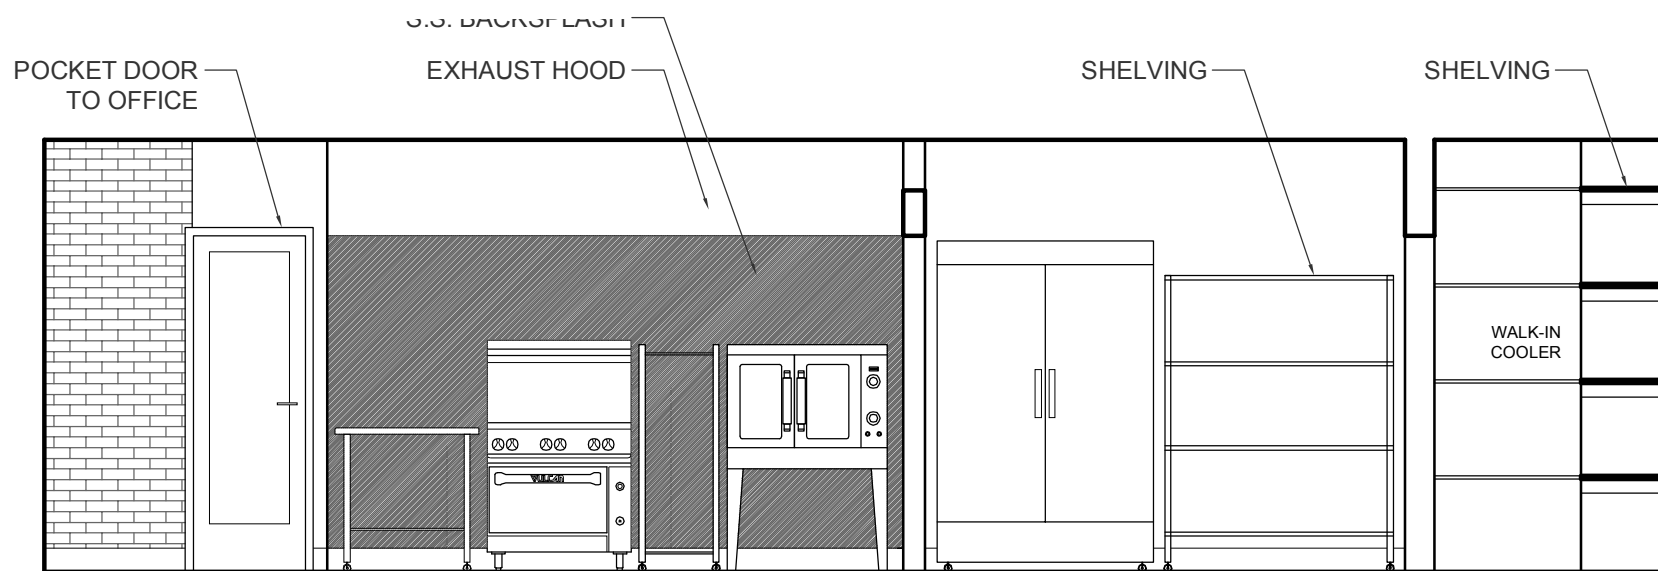


5 KITCHEN - NORTH  
1/4" = 1'-0"

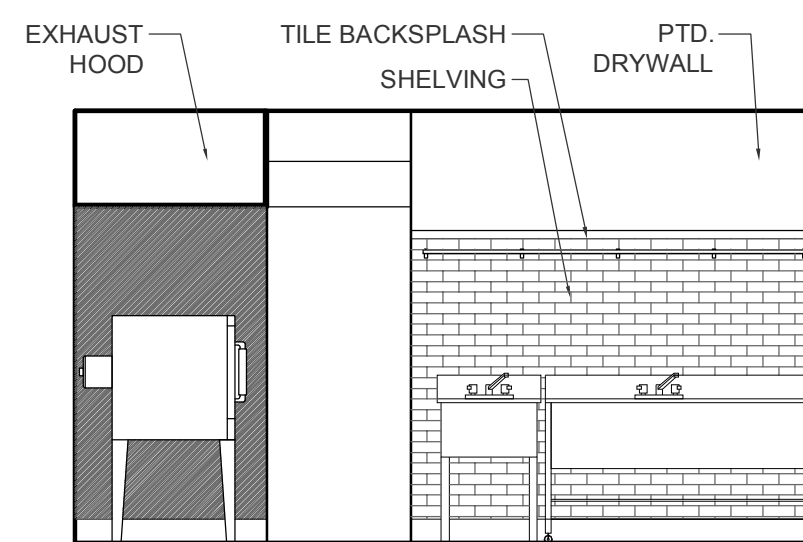


6 KITCHEN - EAST  
1/4" = 1'-0"

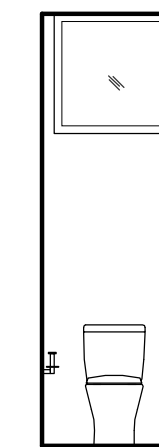


9 BATH - SOUTH  
1/4" = 1'-0"

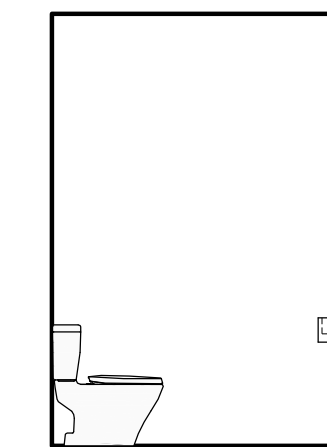


10 BATH - WEST  
1/4" = 1'-0"

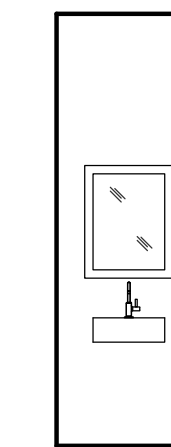


11 BATH - NORTH  
1/4" = 1'-0"

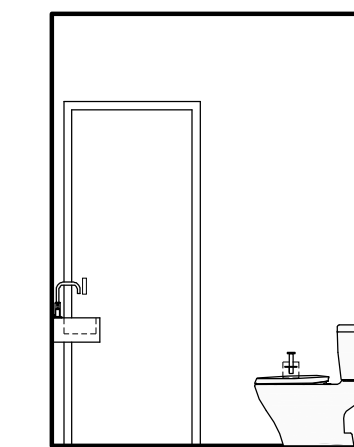


12 BATH - EAST  
1/4" = 1'-0"

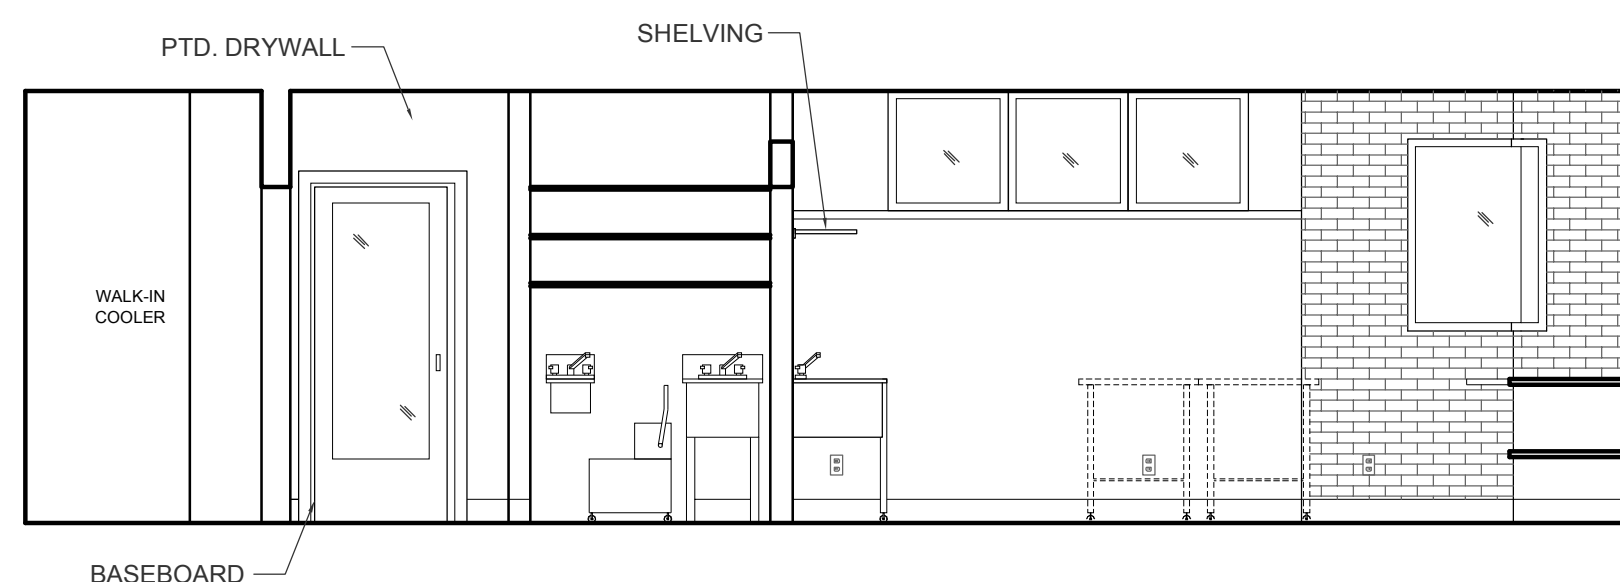

7 KITCHEN - SOUTH  
1/4" = 1'-0"

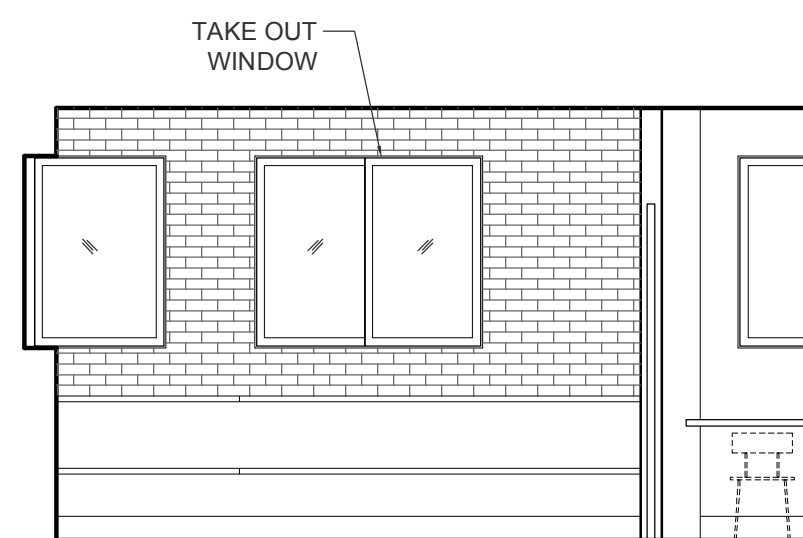

8 KITCHEN - WEST  
1/4" = 1'-0"

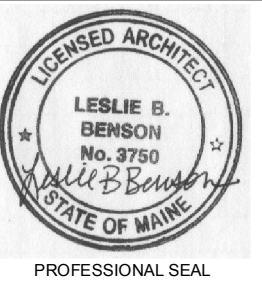

CONSULTANT

STATUS: PERMIT SET  
NOT FOR CONSTRUCTION  
ISSUE DATE: 7.11.14

PROJECT NO: 2014-100