


CONSULTANT


STATUS: PERMIT SET
 NOT FOR CONSTRUCTION

ISSUE DATE: 7.11.14

PROJECT NO: 2014-100

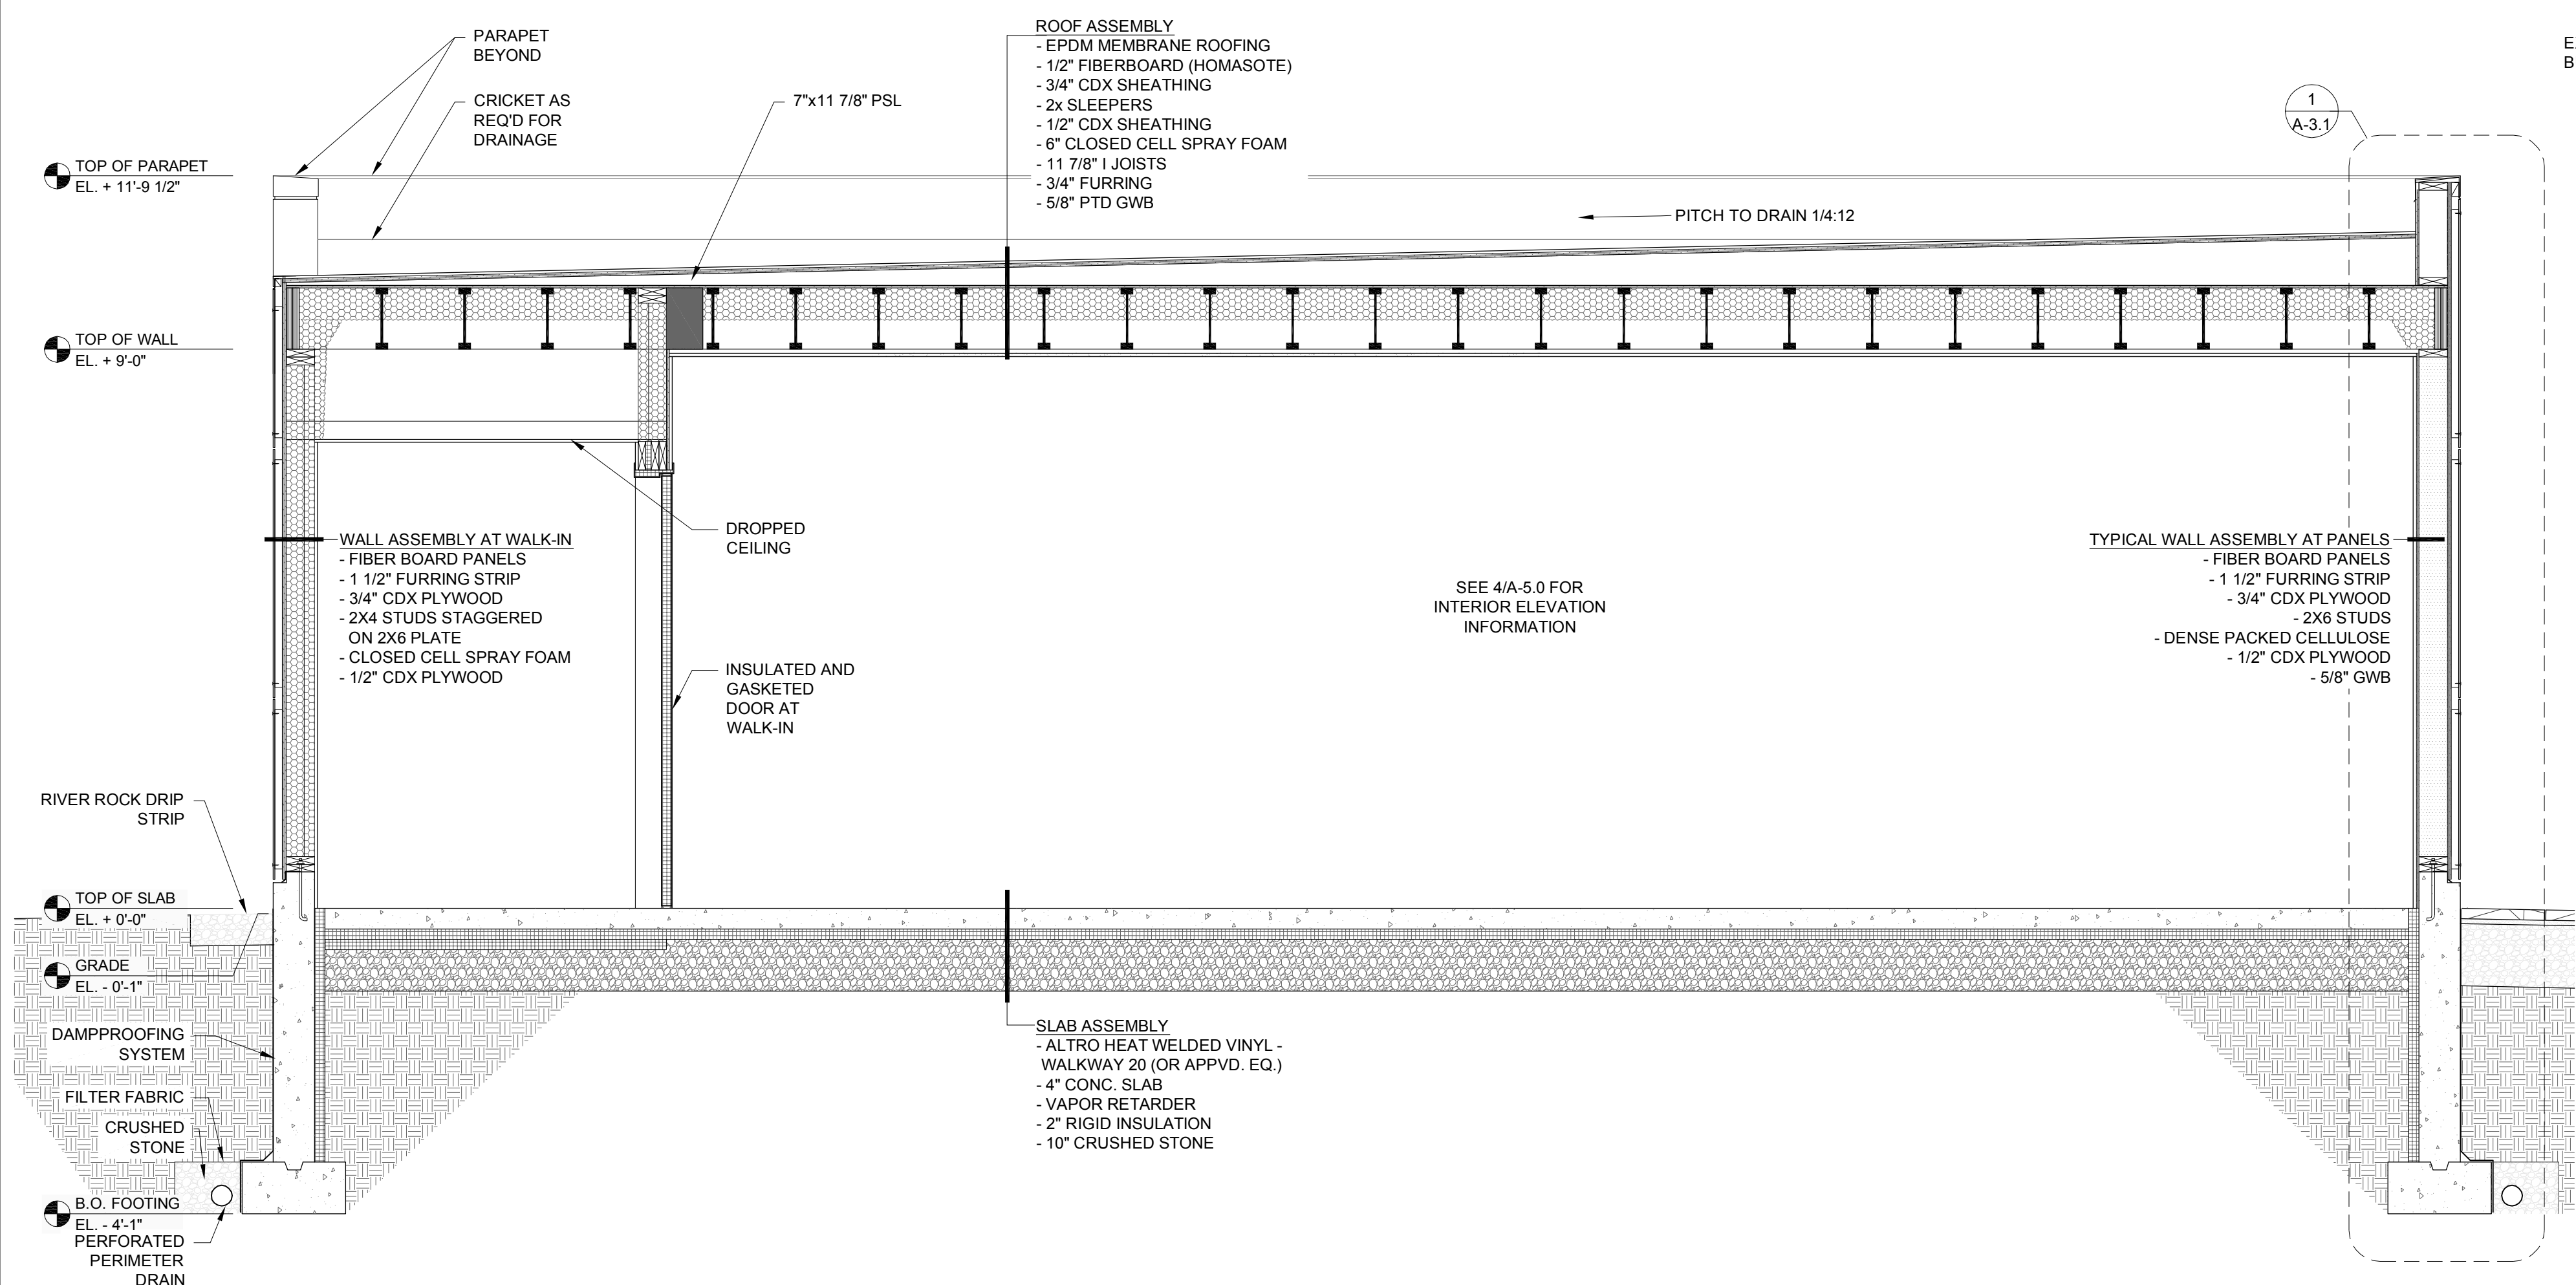

2 BUILDING SECTION
 1/2" = 1'-0"

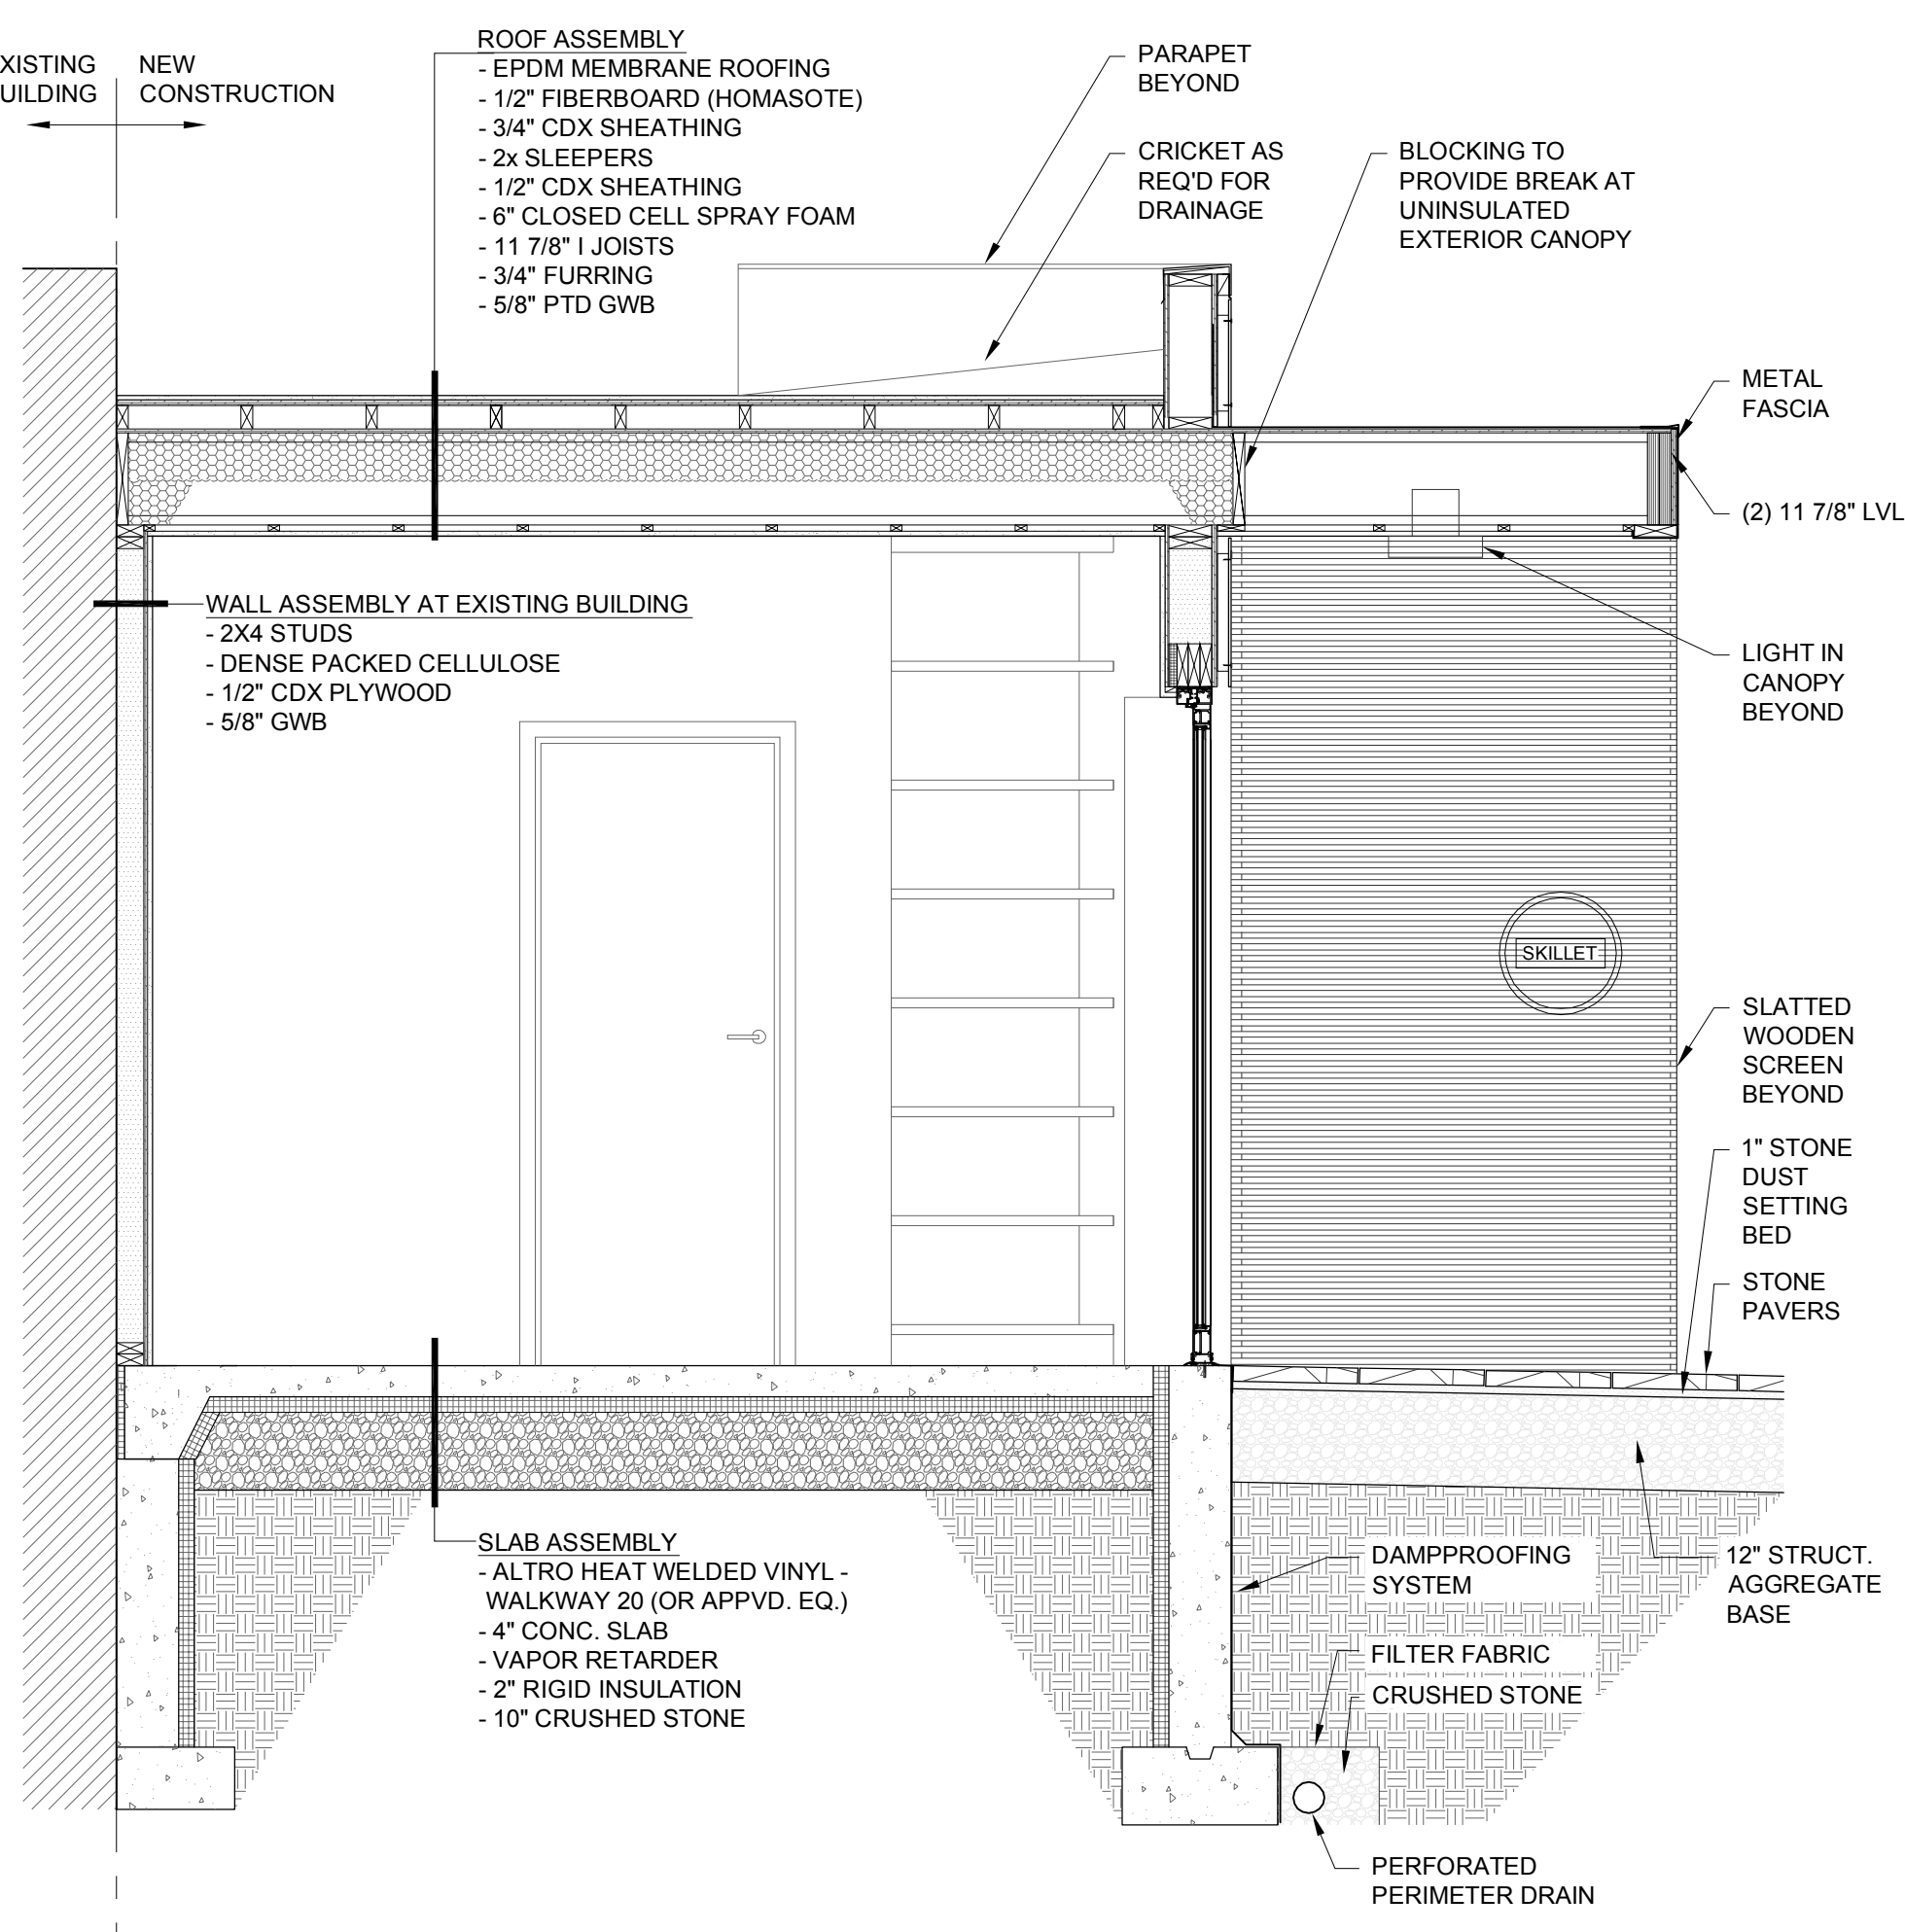

1 BUILDING SECTION
 1/2" = 1'-0"