


Plan View  
Proposed:

211 Brackett St.

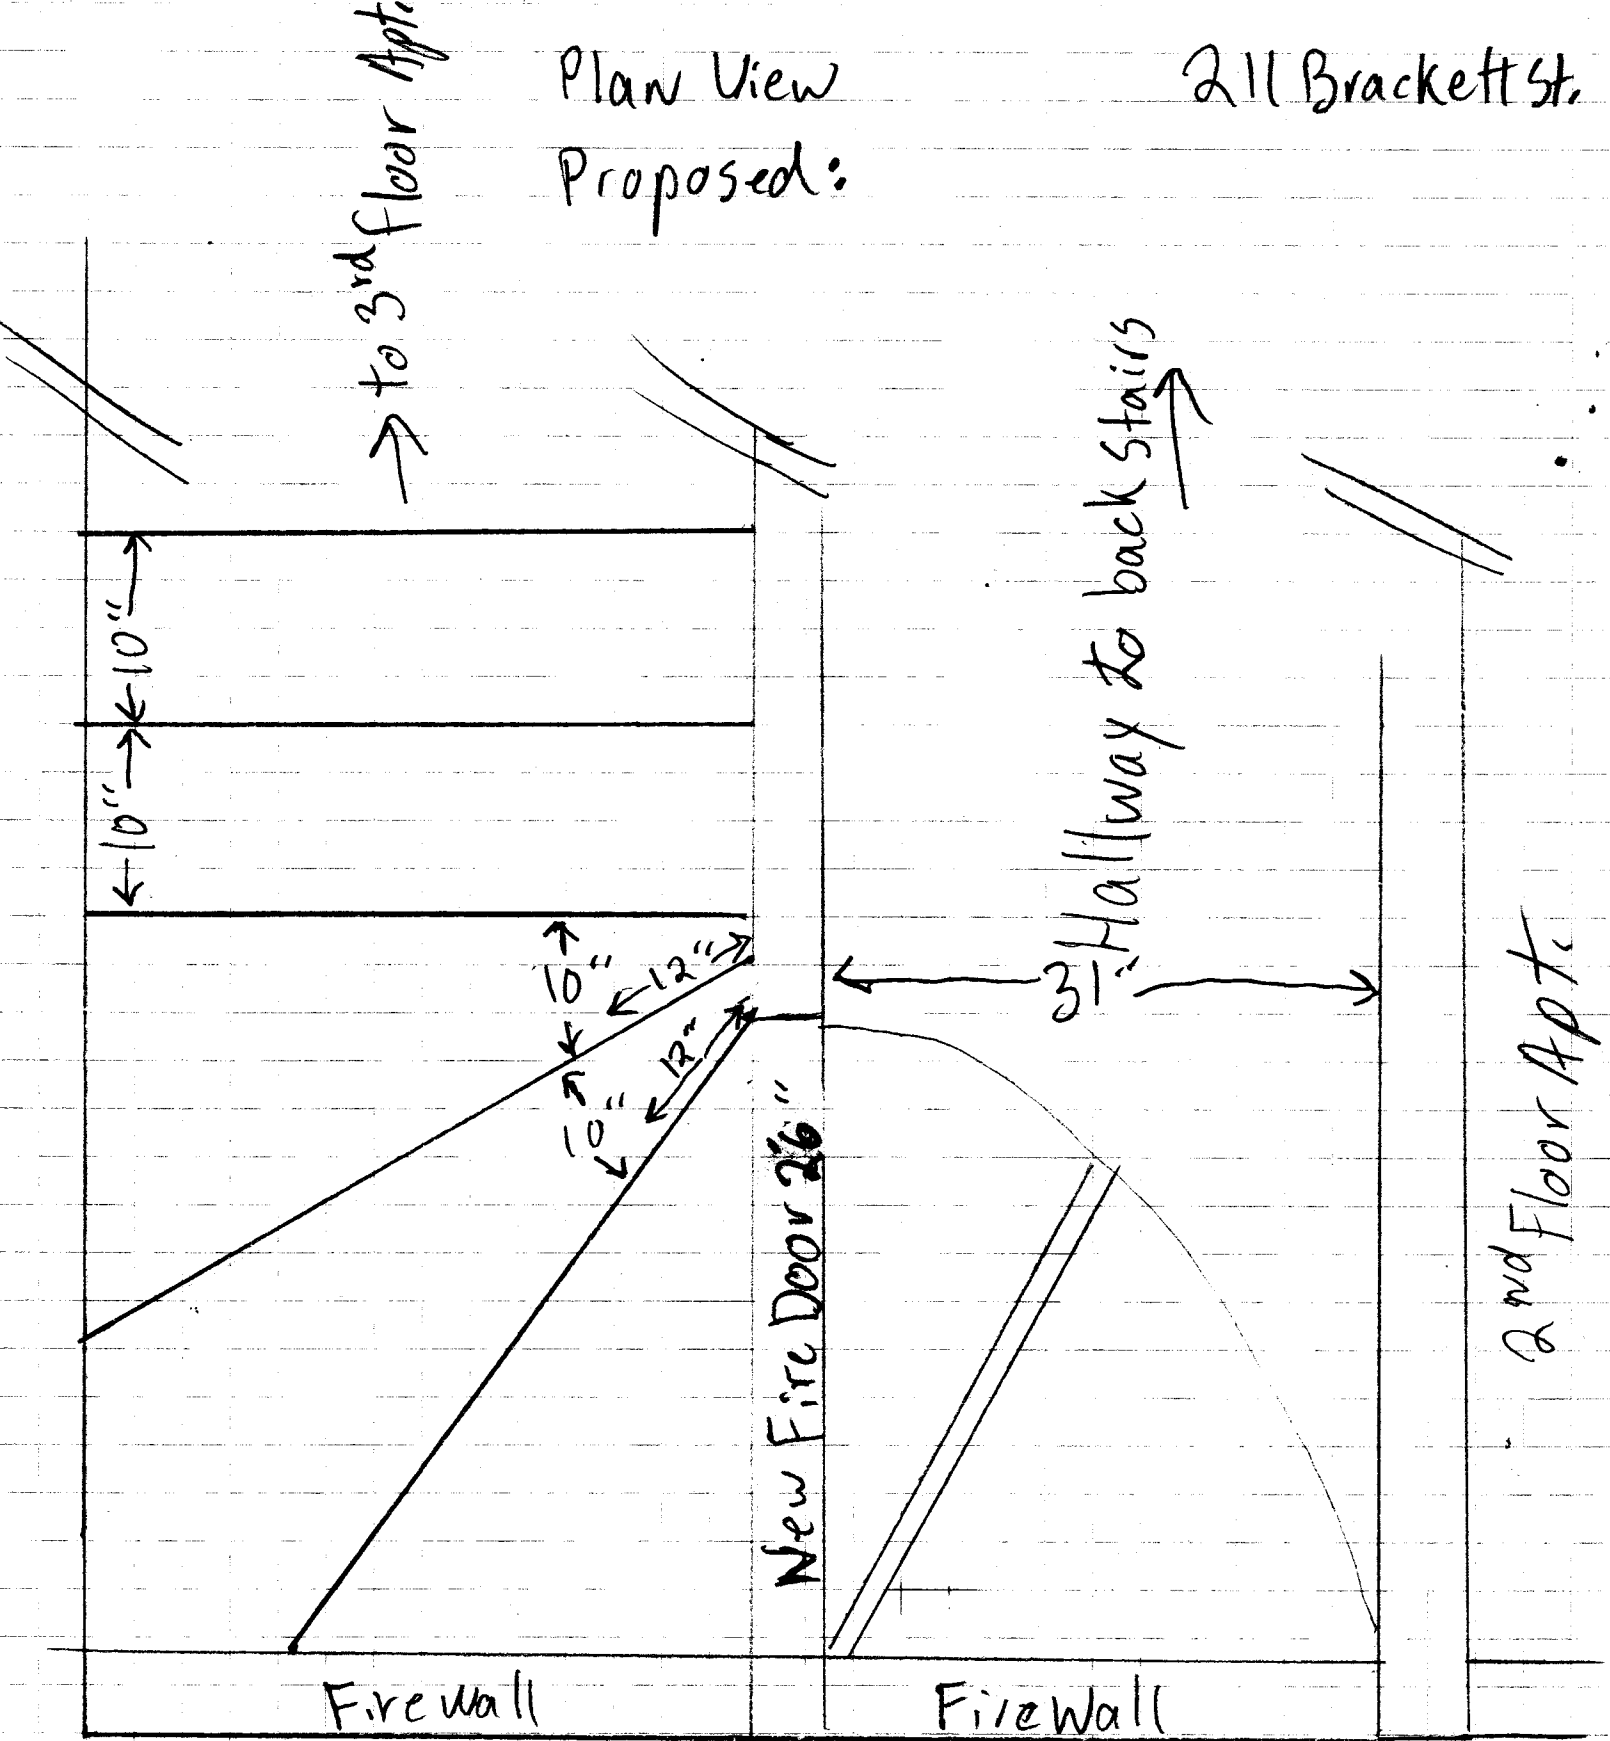

5/8" drywall on both sides per P.F.D.