


A2 Rear Elevation
15 Dow Street, Portland, ME 04102
55-D-12

MICHAEL AYOTTE
15 DOW STREET
PORTLAND, MAINE

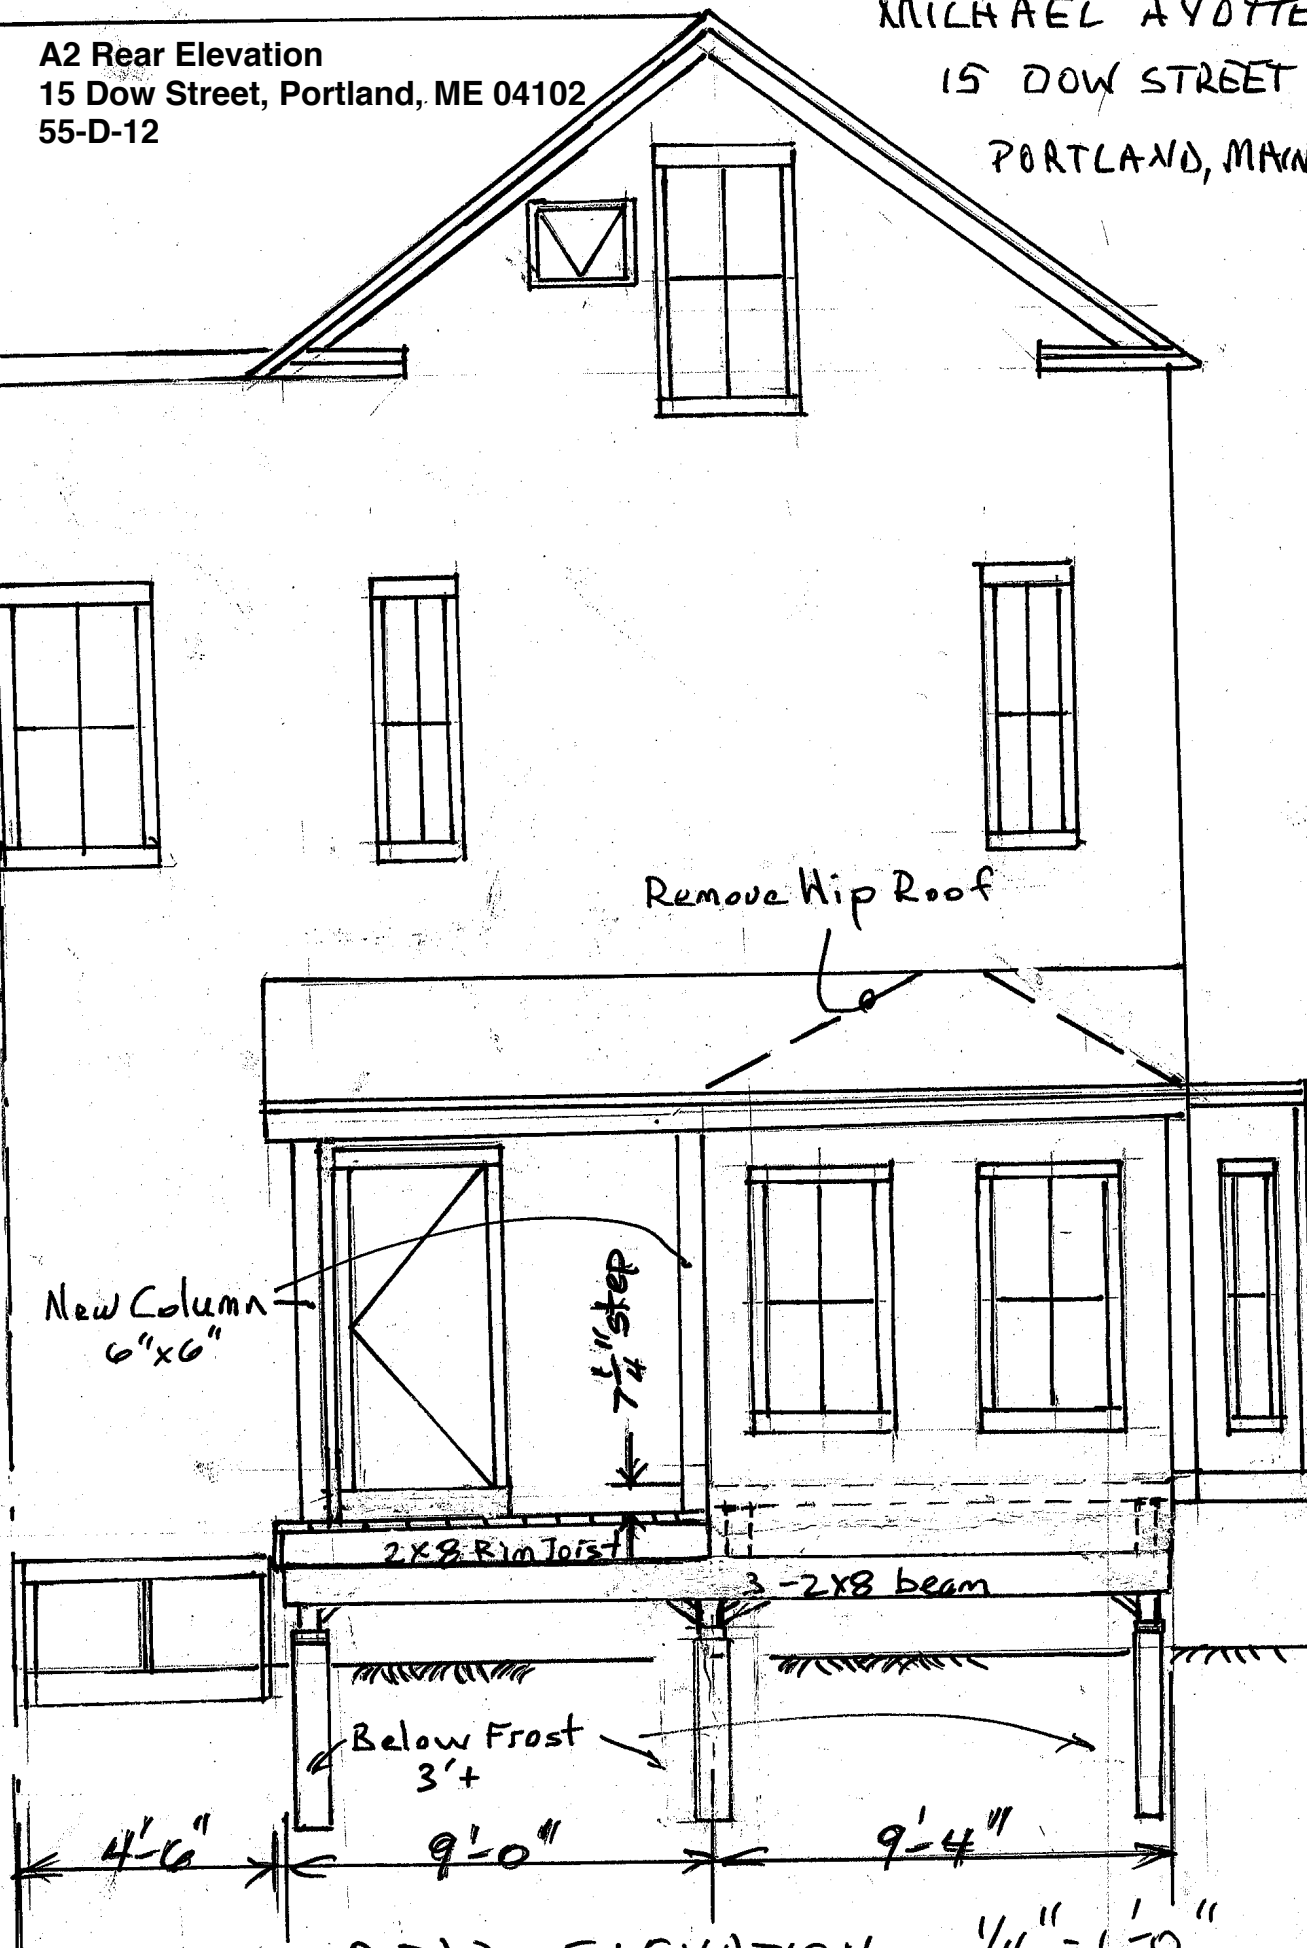

REAR ELEVATION

Sheet 5 of 8