


C2 Site Plan  
15 Dow Street, Portland, ME 04102  
55-D-12

Michael Ayotte  
15 DOW STREET  
PORTLAND, MAINE

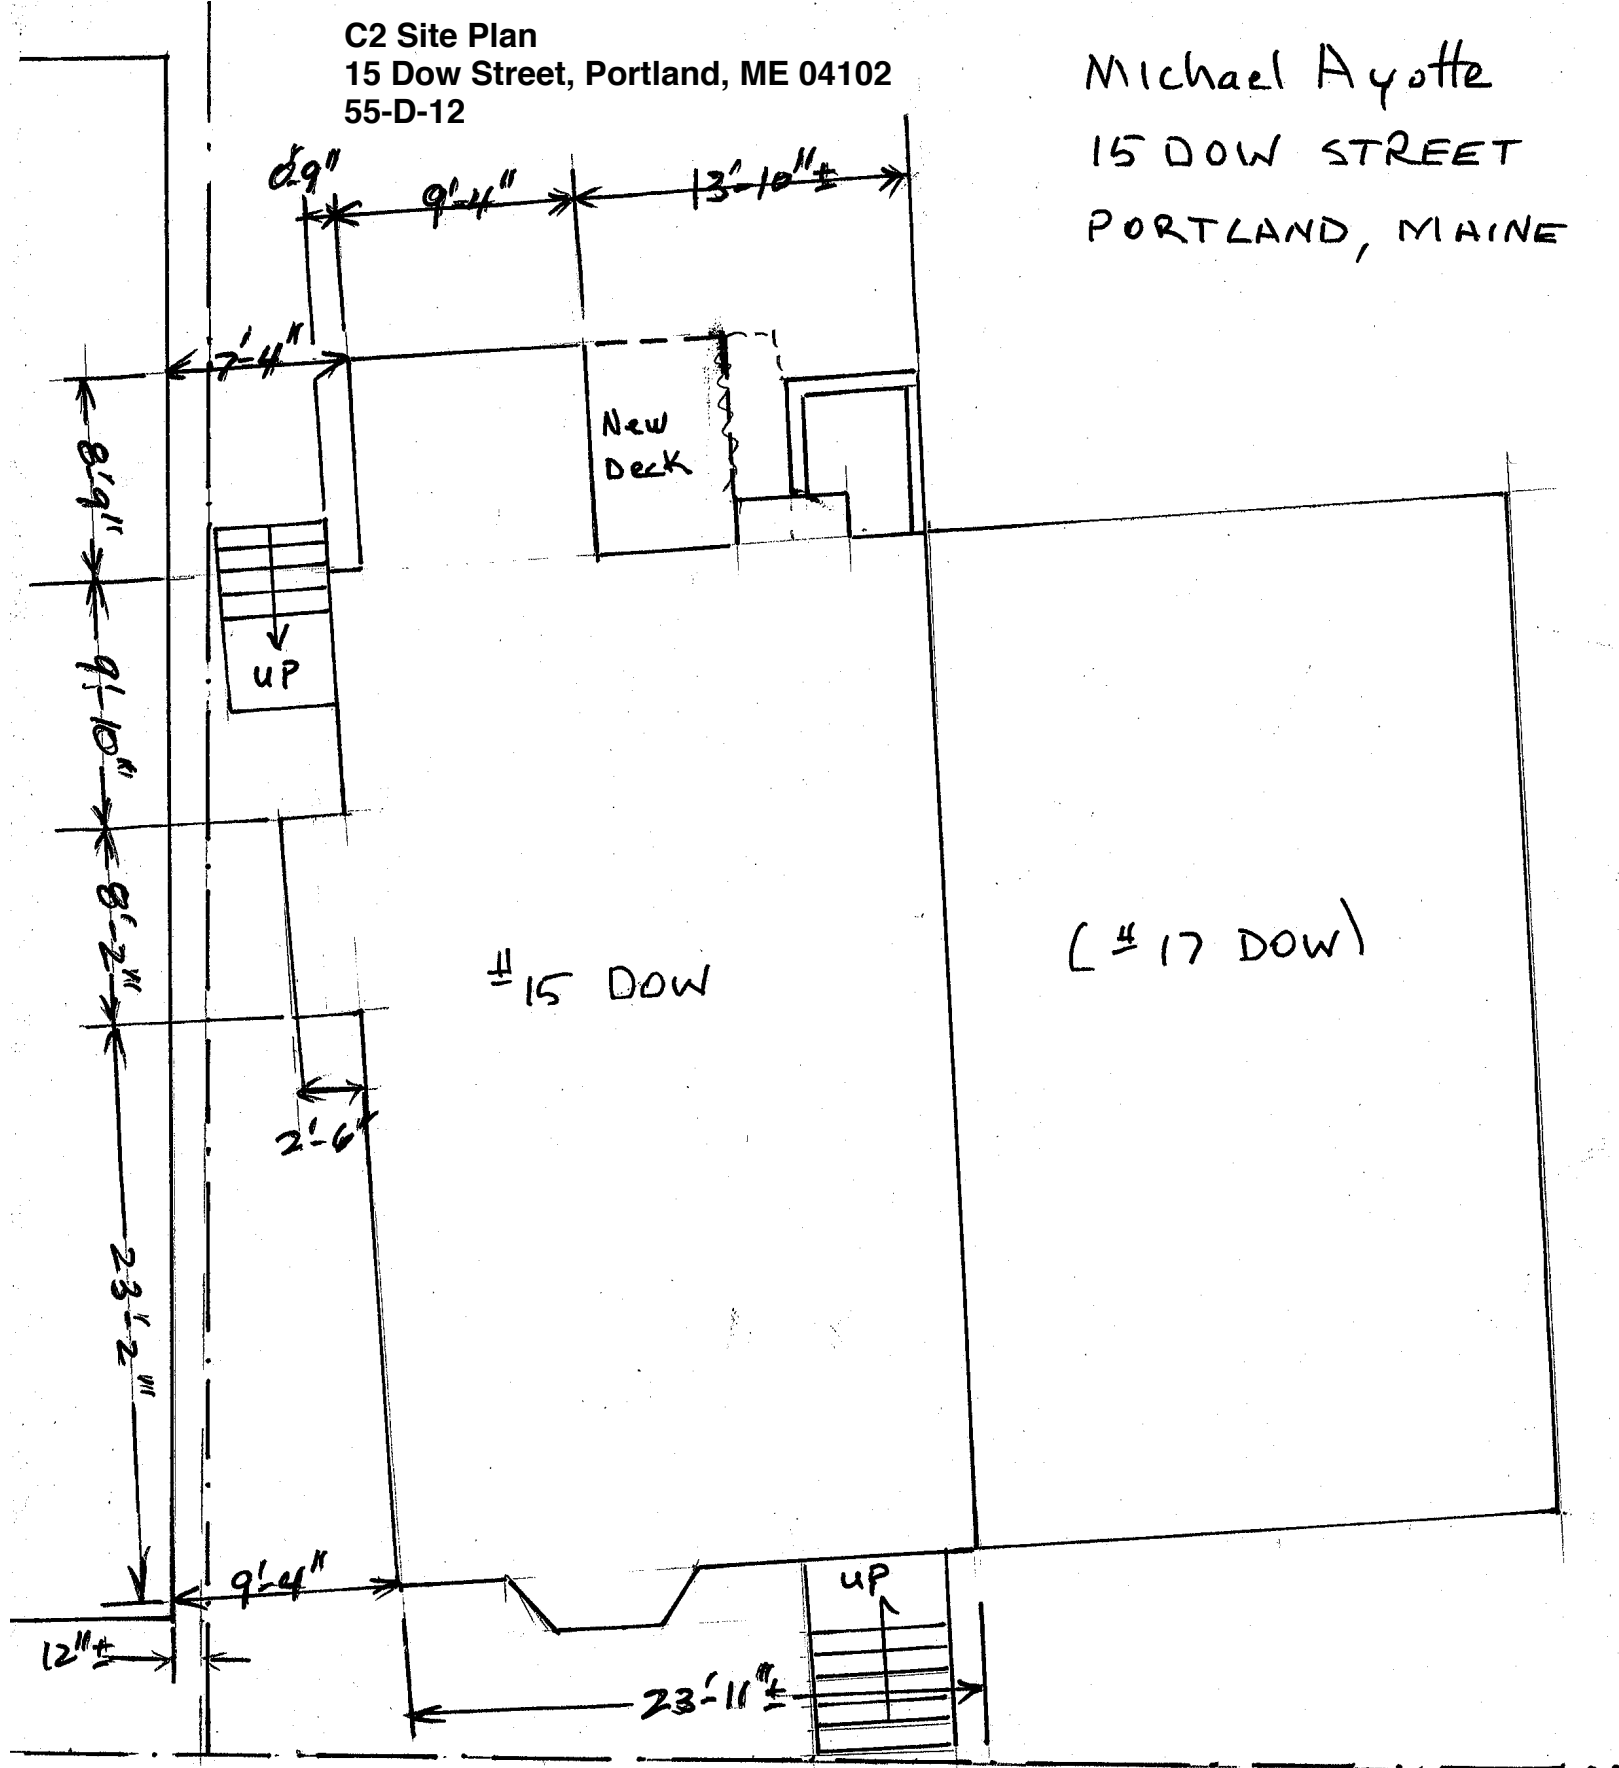

DOW STREET  
1/8" = 1'-0"

Sheet 2 of 8