


DECK FRAMING PLAN

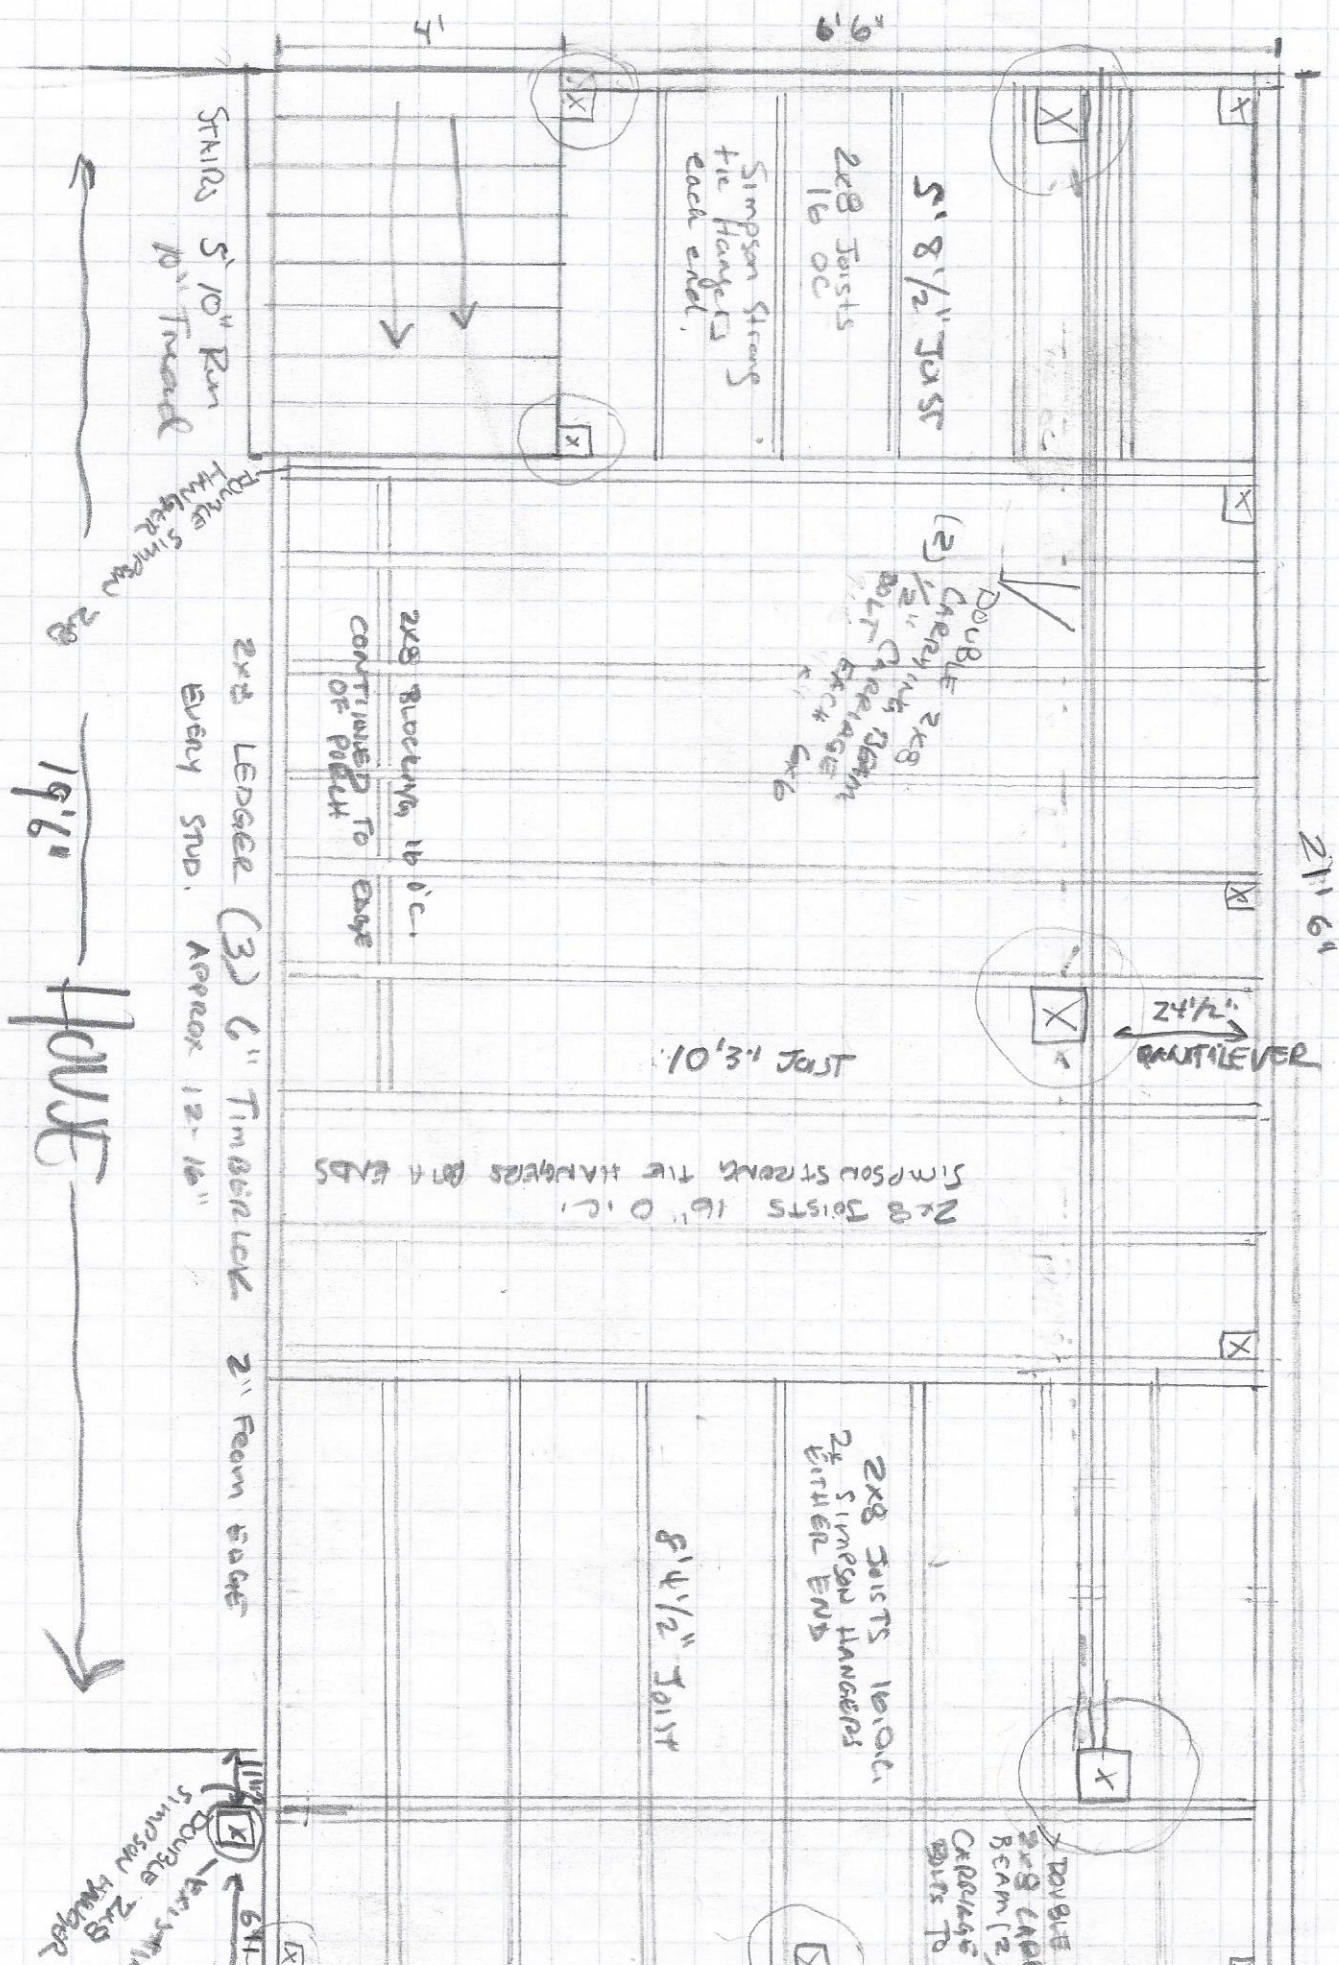

19'6" HOUSE