


# FOOTINGS

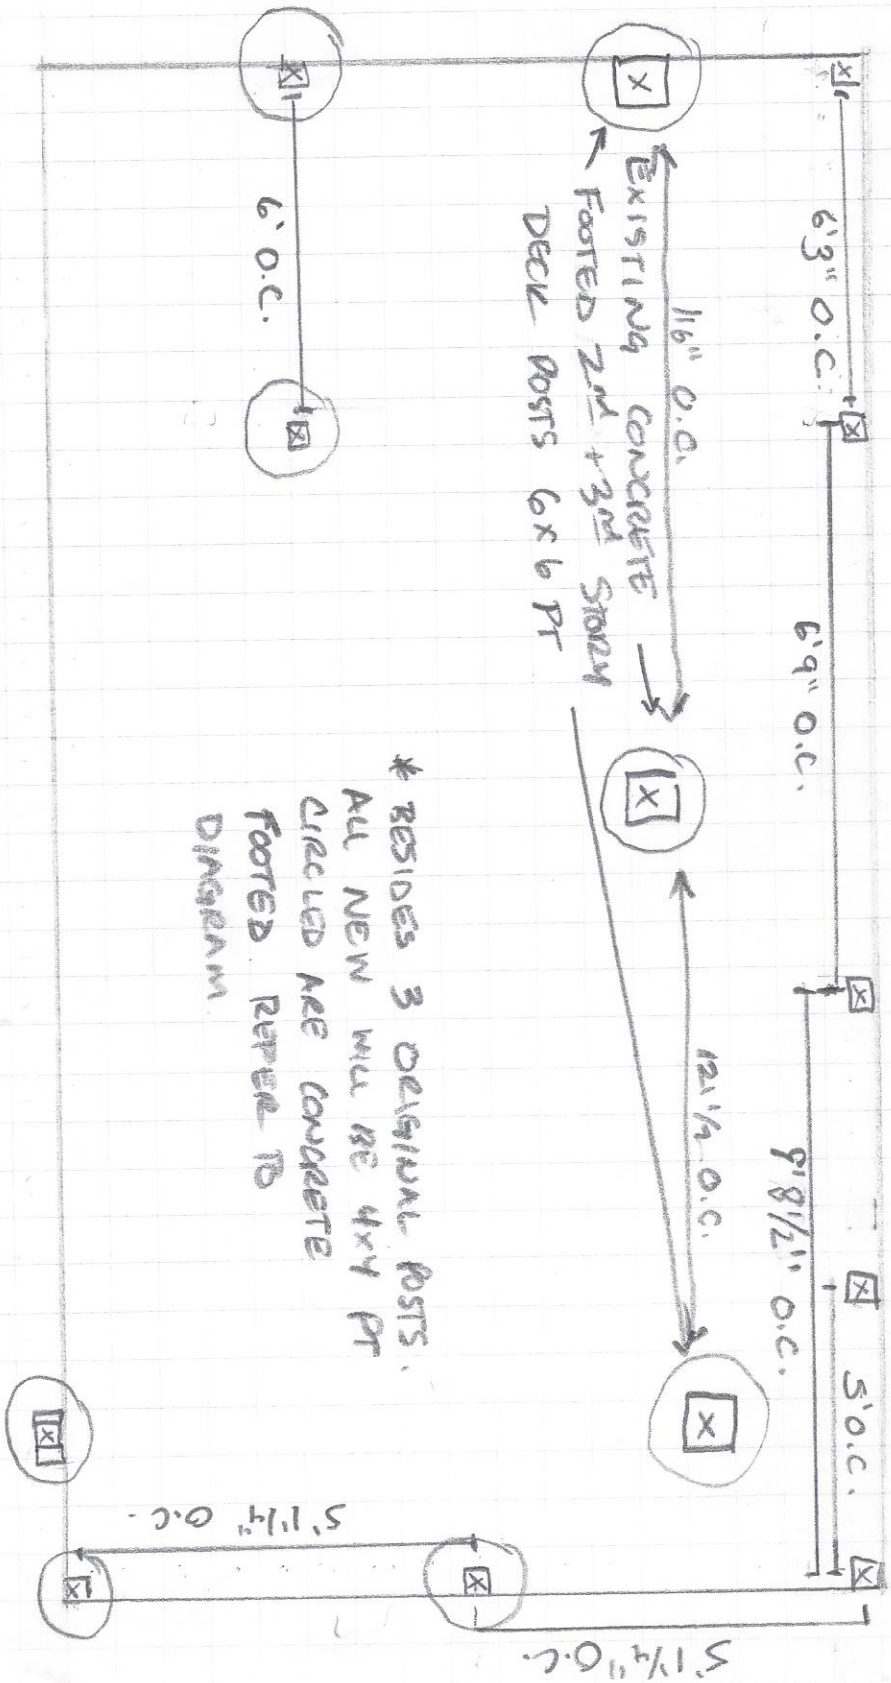

\* RESIDES 3 ORIGINAL POSTS.  
 ALL NEW WILL BE 4x4 PT  
 FOOTED REPER TO  
 DIAGRAM