


8' 4 1/2" HOUSE TO FRAMING. 8' 6" TO FINISHED DECK

# FRAMING DETAIL

SCALE = 1/2" = 1'

PLEASE NOTE:

- POSTS SHAVED IN ARE EXISTING / NEW POSTS ARE UNSHAVED
- DECKING TO RUN LEFT TO RIGHT.
- OR ALL FRAMING IS CONVENTIONAL 16 ON CENTER

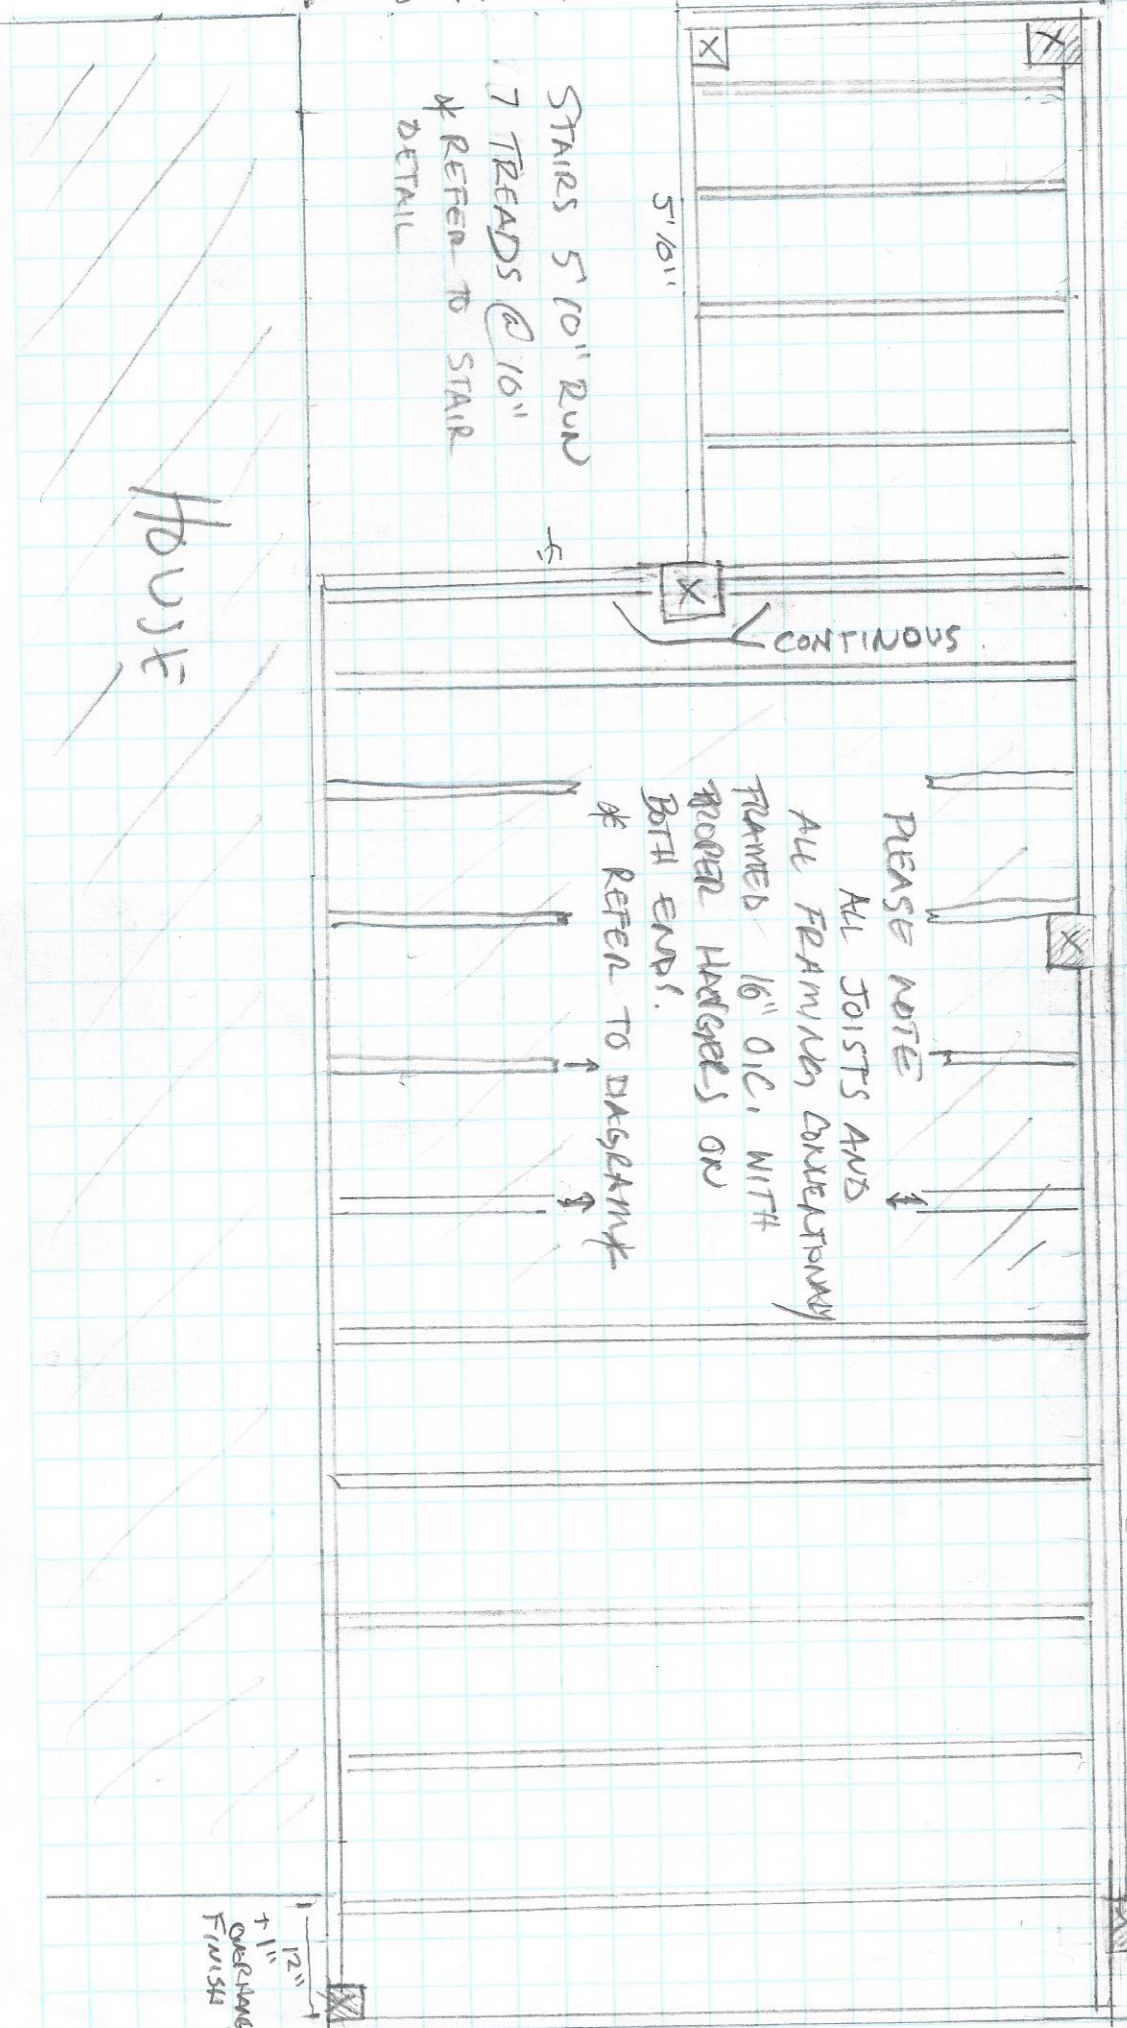

PLEASE NOTE  
ALL JOISTS AND  
ALL FRAMING CONVENTIONAL  
FRAMED 16" O.C. WITH  
ROOFS HANGERS ON  
BOTH ENDS.  
OR REFER TO DRAWING

HOUSE

12"  
11"  
OVERLAP  
FINISH