

# EXTERIOR STAIR REPAIRS

27/29/31 Cushman Street

Portland, ME 04102


CBL No. 056 A015 273

056 A015 293


SHEET 3 OF 7

NORTH ELEVATION / STAIR

June 1, 2015

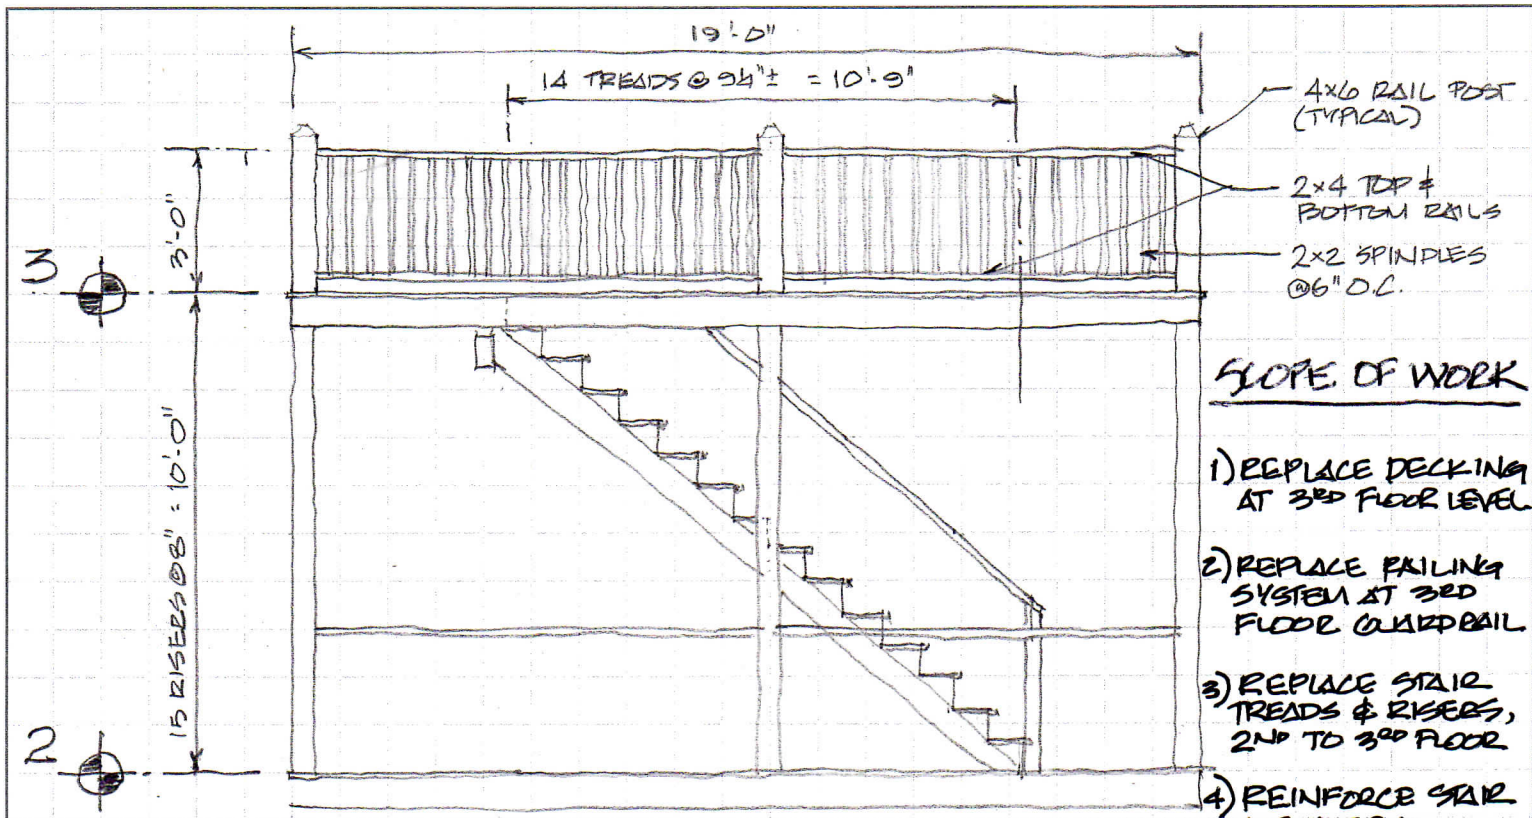

ELEVATION (PARTIAL)

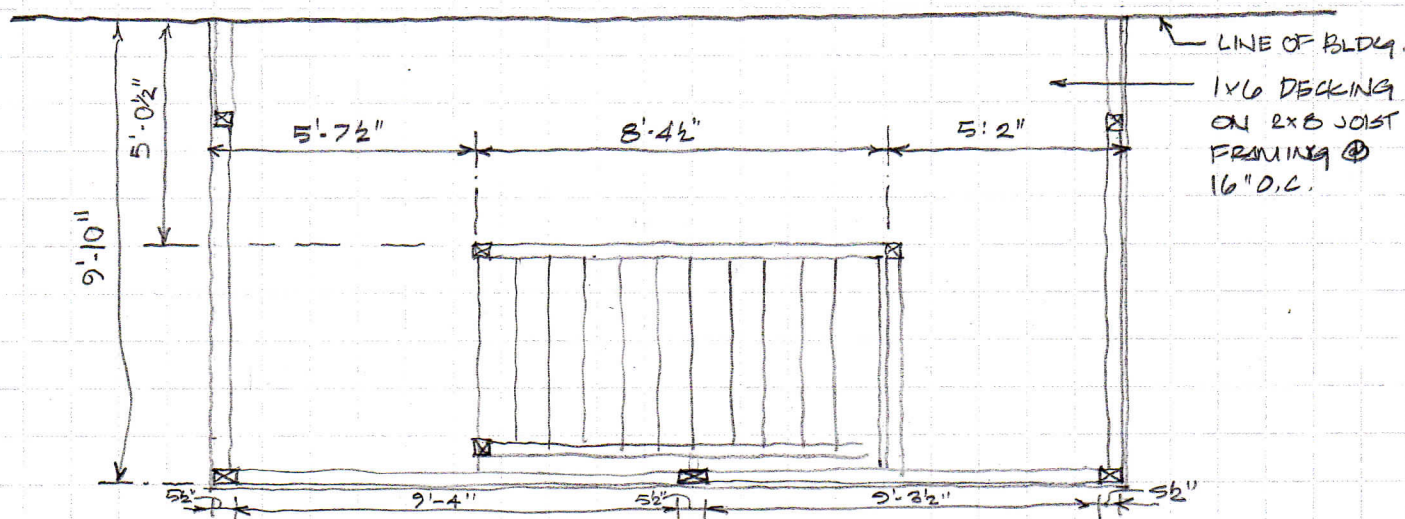

PLAN, 3<sup>RD</sup> FLOOR LEVEL