


31 CUSHMAN ST.

EXISTING HOUSE

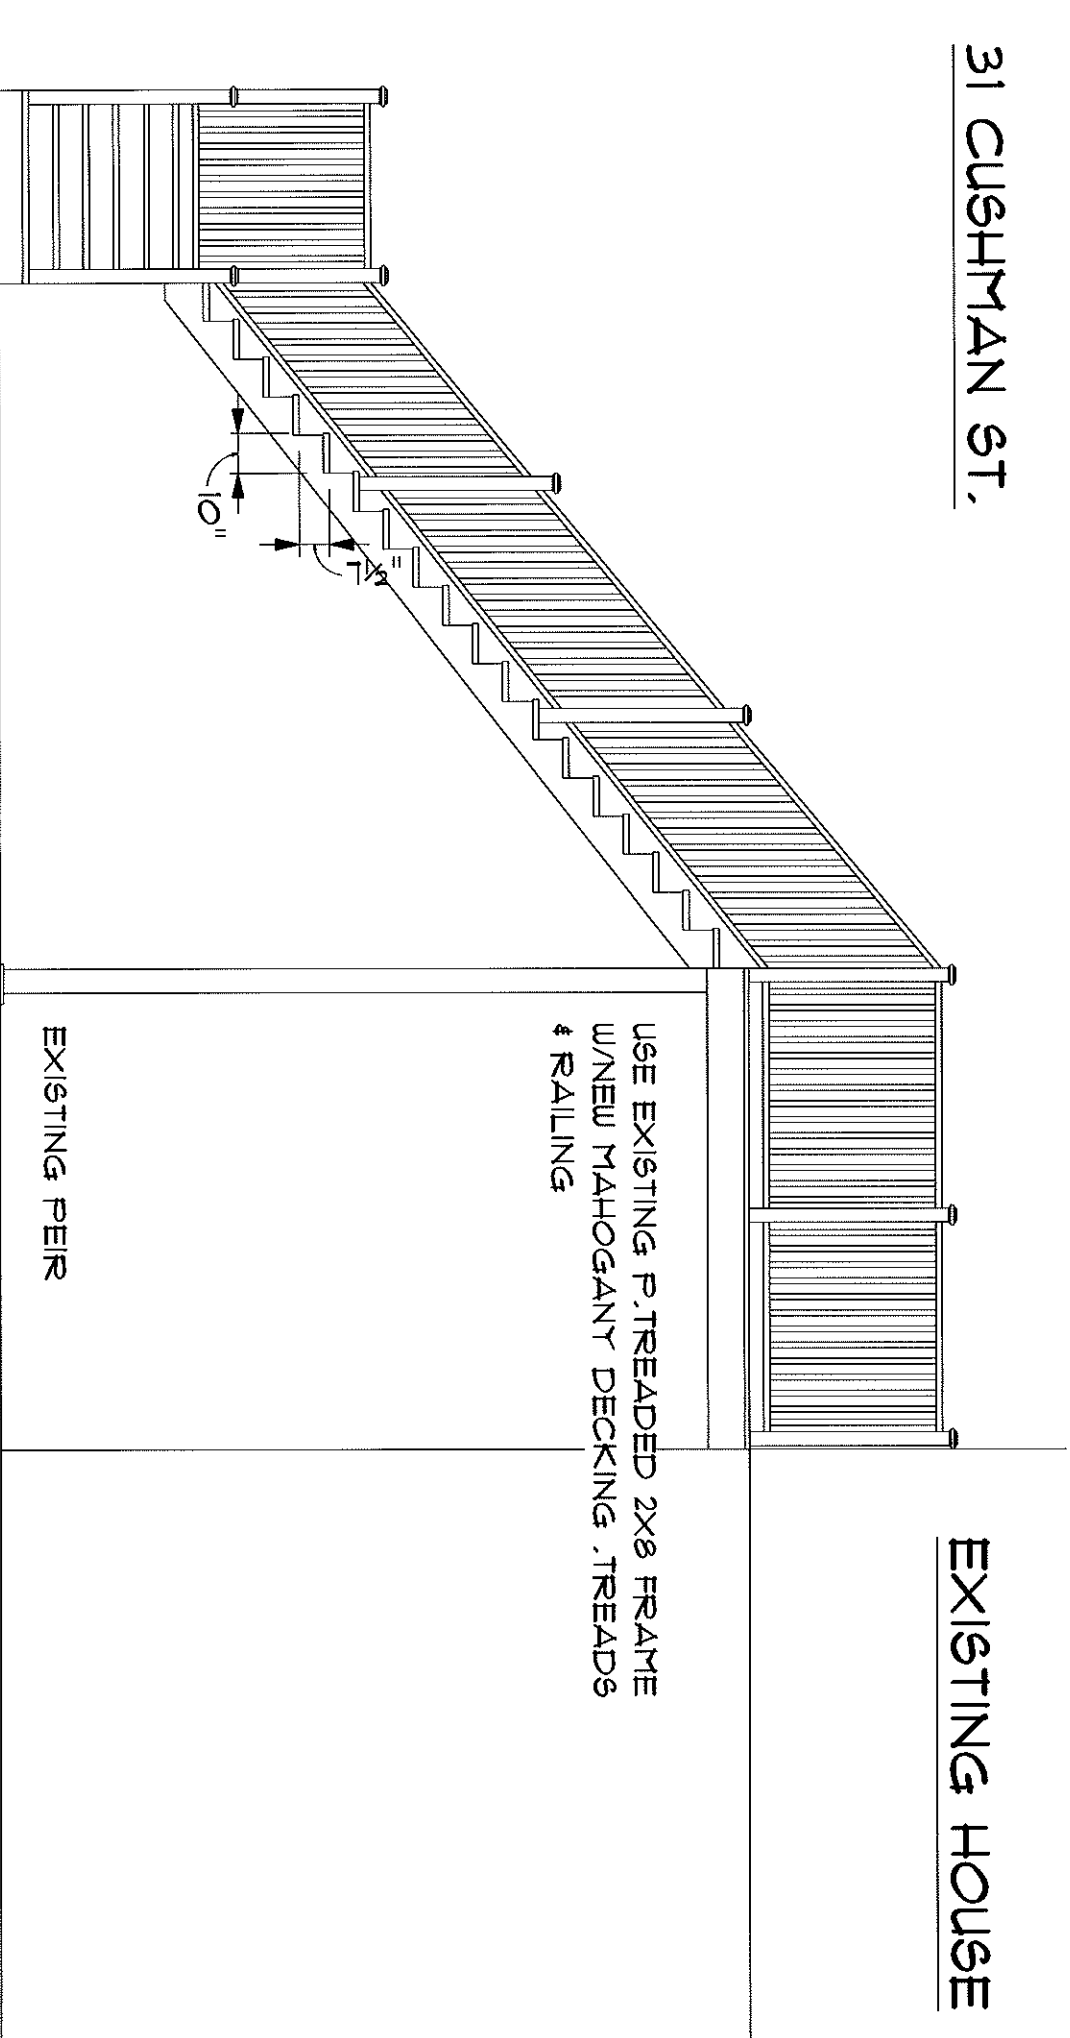

DECK SECTION

SCALE=1/4" = 1'-0"