


WINDOW SCHEDULE						
NO.	SIZE (WxH)	TYPE	FIRE RATING	GLAZING	ROUGH OPENING (WxH)	REMARKS
(A)	CUSTOM (TRIANGULAR)	FIXED	NONE	INSUL. GL	TO BE DETERMINED IN FIELD	ANDERSEN OR EQUIVALENT
(B)	VS M08	SKYLIGHT	NONE	INSUL. GL	30 1/16"x54 7/16"	VELLUX

WINDOW SCHEDULE

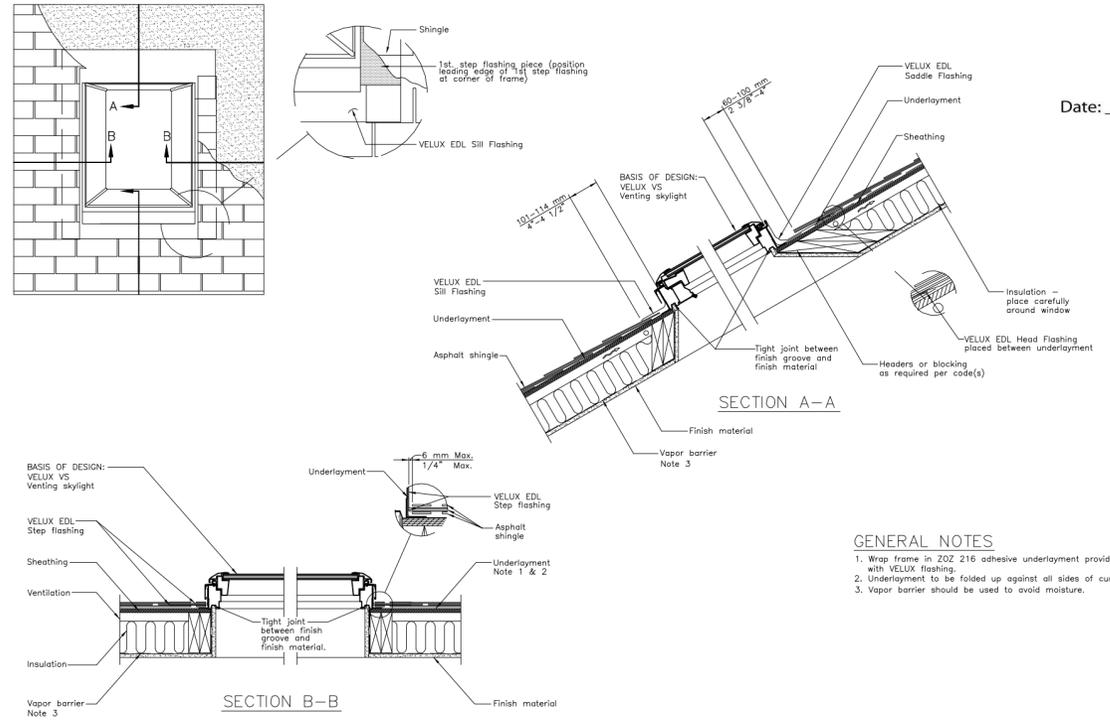

- GENERAL NOTES**
1. Wrap frame in ZOZ 216 adhesive underlayment provided with VELLUX flashing.
 2. Underlayment to be folded up against all sides of curb.
 3. Vapor barrier should be used to avoid moisture.

SKYLIGHT DETAILS



EXISTING CONDITIONS



PROPOSED SKYLIGHT

PROPOSED FIXED WINDOWS

PROPOSED SKYLIGHT




EXISTING CONDITIONS



PROPOSED SKYLIGHT & WINDOWS

PROPOSED FIXED WINDOWS

PROPOSED SKYLIGHT

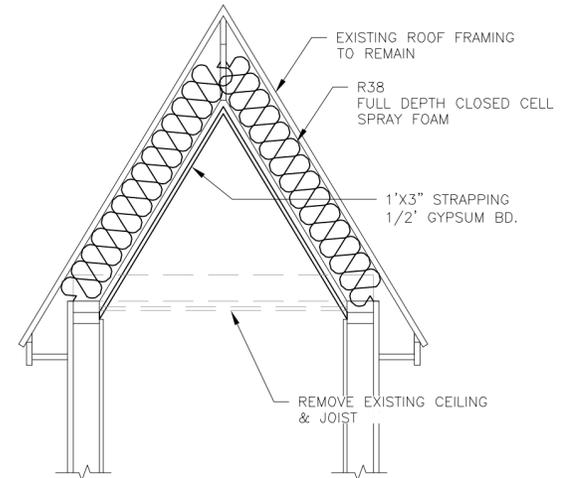

TYP. DOMER SECTION



EXISTING CONDITIONS



EXISTING CONDITIONS



EXISTING CONDITIONS



12/15/15
J. Morin

CBL NO: 056 B01103A
OWNERS: JASCHA FRANKLIN-HODGE & KEVIN DERRICK

Village Builders
21 New Portland Road, Gorham, Me 207-839-6072
MORIN DRAFTING GORHAM, ME. 318-1177
DERRICK & FRANKLIN-HODGE RESIDENCE
9 LEWIS STREET - UNIT 3A PORTLAND, MAINE

PROPOSED SKYLIGHT & WINDOWS

DRAWN: J. MORIN
SCALE: AS NOTED
DATE: 12/15/2015
PLAN NO:

A1