


WINDOW SCHEDULE						
NO.	SIZE (WxH)	TYPE	FIRE RATING	GLAZING	ROUGH OPENING (WxH)	REMARKS
(A)	CUSTOM (TRIANGULAR)	FIXED	NONE	INSUL. GL	TO BE DETERMINED IN FIELD	ANDERSEN OR EQUIVALENT
(B)	VS M08	SKYLIGHT	NONE	INSUL. GL	30 1/16"x54 7/16"	VELLUX

WINDOW SCHEDULE

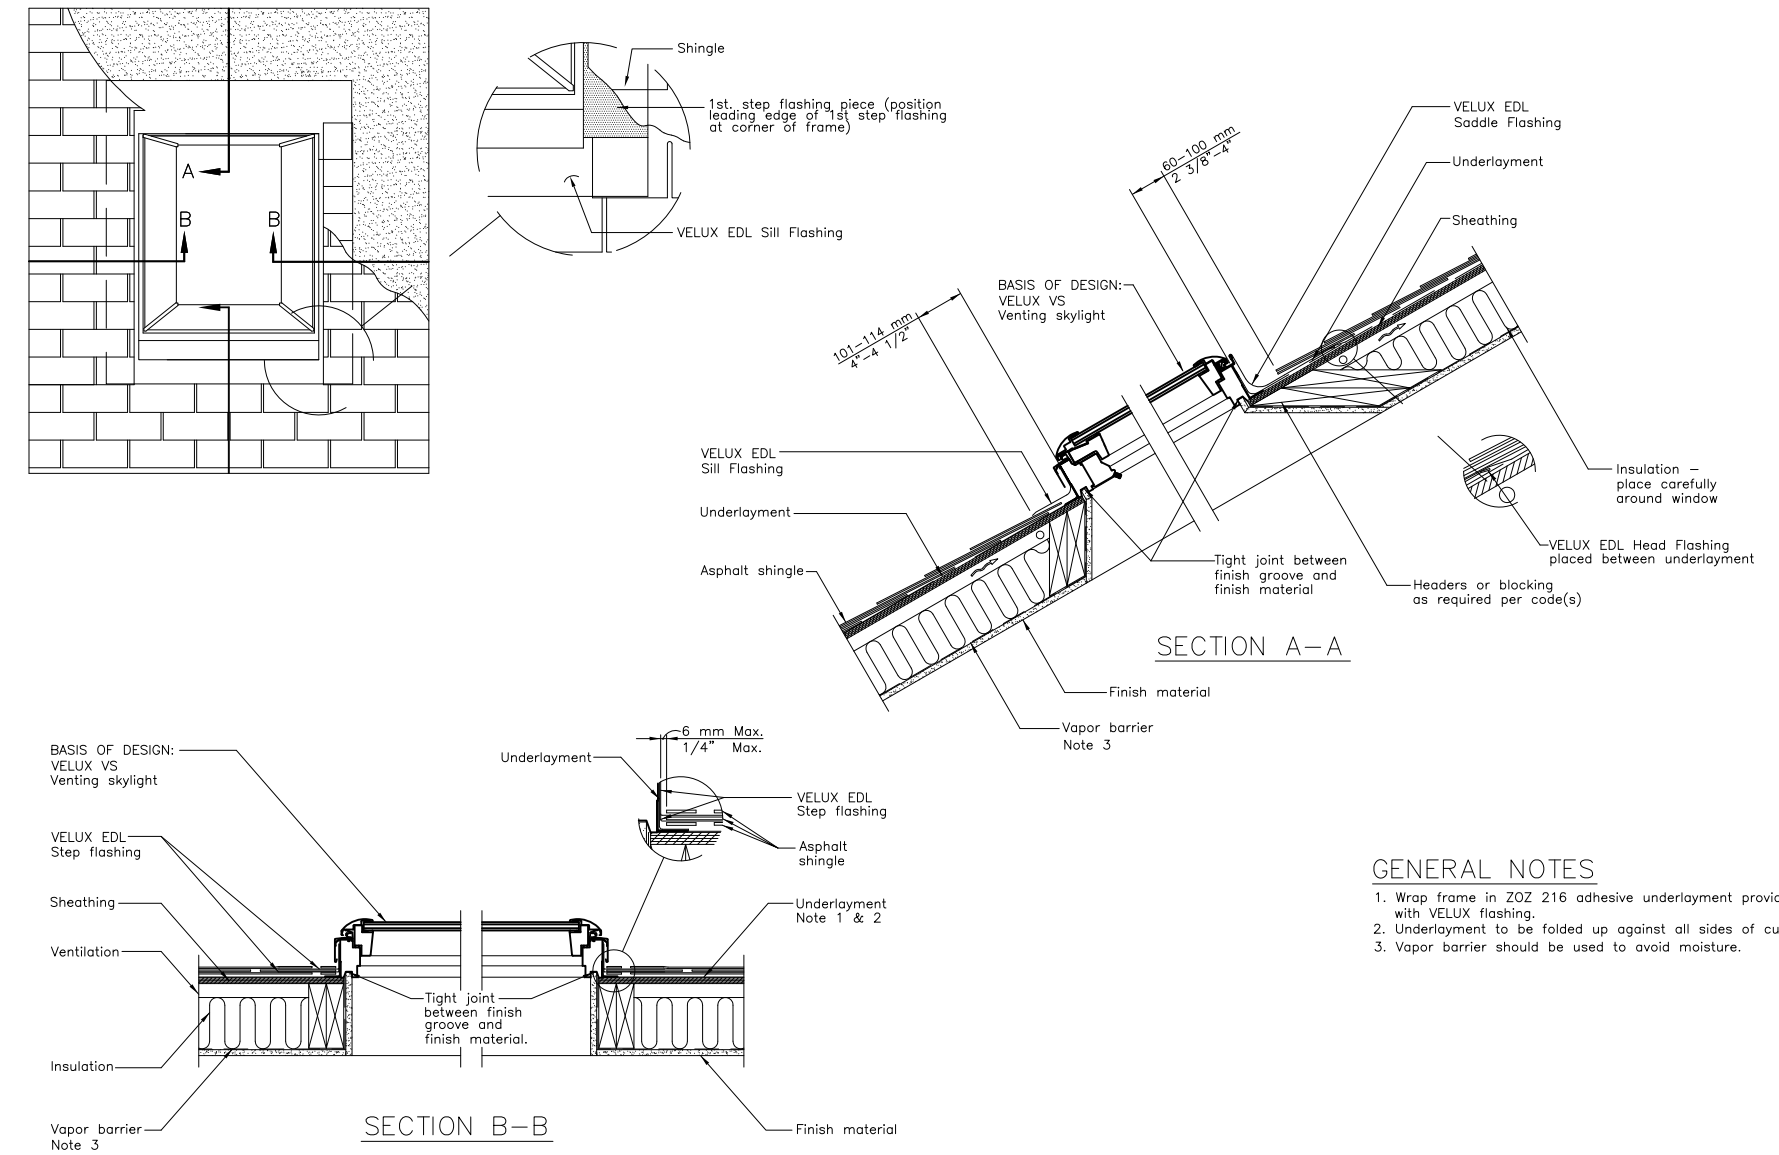

GENERAL NOTES
 1. Wrap frame in 202 216 adhesive underlayment provided with VELLUX flashing.
 2. Underlayment to be folded up against all sides of curb.
 3. Vapor barrier should be used to avoid moisture.

SKYLIGHT DETAILS



EXISTING CONDITIONS



PROPOSED SKYLIGHT

PROPOSED FIXED WINDOWS

PROPOSED SKYLIGHT




EXISTING CONDITIONS



PROPOSED SKYLIGHT & WINDOWS

PROPOSED FIXED WINDOWS

PROPOSED SKYLIGHT

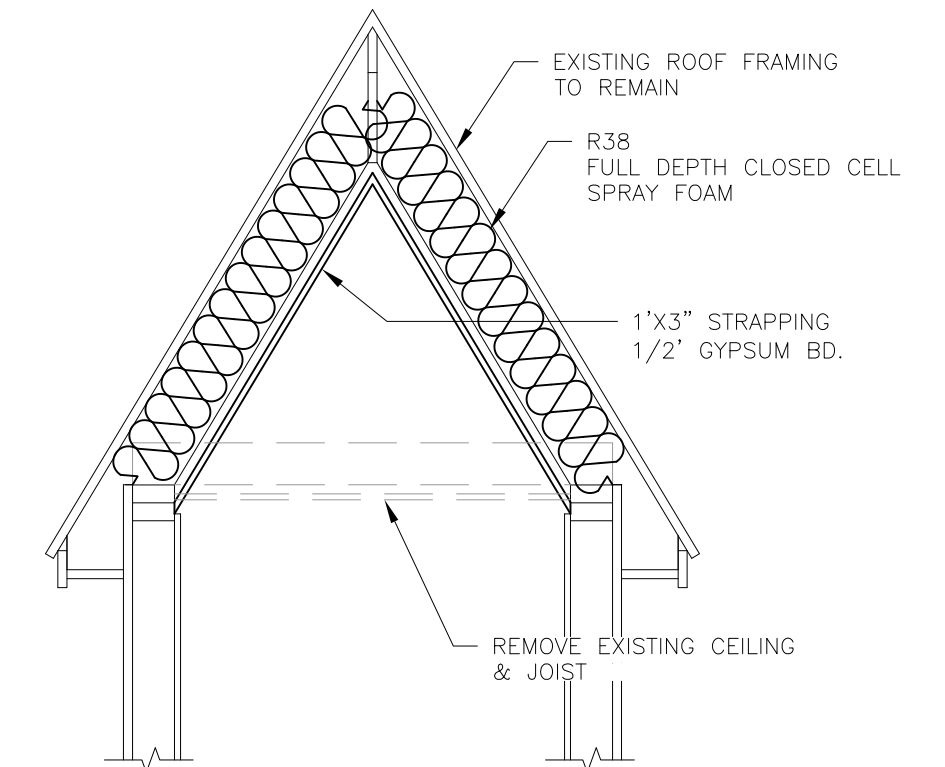

TYP. DOMER SECTION



EXISTING CONDITIONS



EXISTING CONDITIONS

EXISTING VELLUX VS M08 SKYLIGHTS



EXISTING CONDITIONS


EXISTING VELLUX VS M08 SKYLIGHTS

CBL NO: 056 B01103A
 OWNERS: JASCHA FRANKLIN-HODGE & KEVIN DERRICK

Village Builders
 21 New Portland Road, Gorham, Me 207-839-6072
 MORIN DRAFTING GORHAM, ME. 318-1177
 DERRICK & FRANKLIN-HODGE RESIDENCE
 9 LEWIS STREET - UNIT 3A PORTLAND, MAINE

PROPOSED SKYLIGHT & WINDOWS

DRAWN: J. MORIN
 SCALE: AS NOTED
 DATE: 12/15/2015
 PLAN NO:

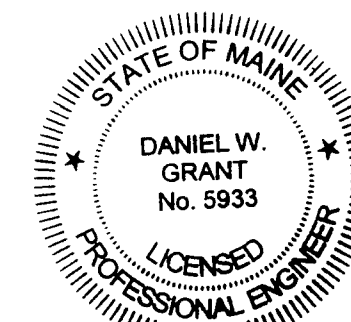

12/15/15
 J.M.

A1