


$\frac{1}{8}'' = 2'$

Lewis

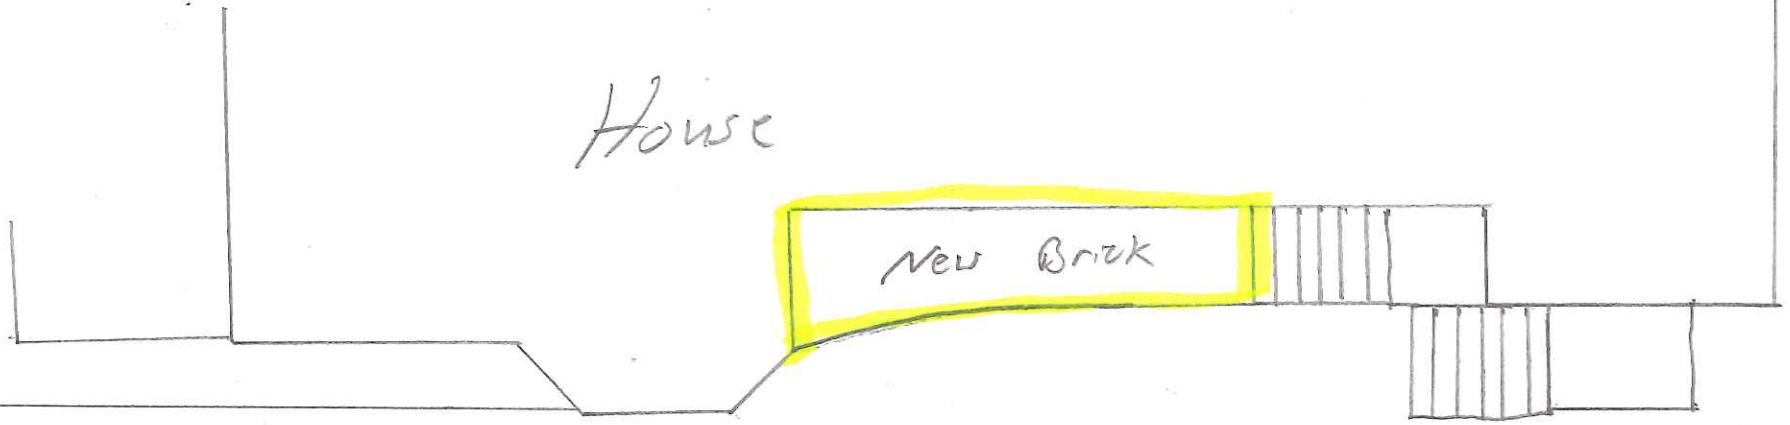

House

New Brick

Asphalt

Driveway

Street

Gnome Landscapes  
Project: 9 Lewis Street