



PRELIMINARY

05-19-05

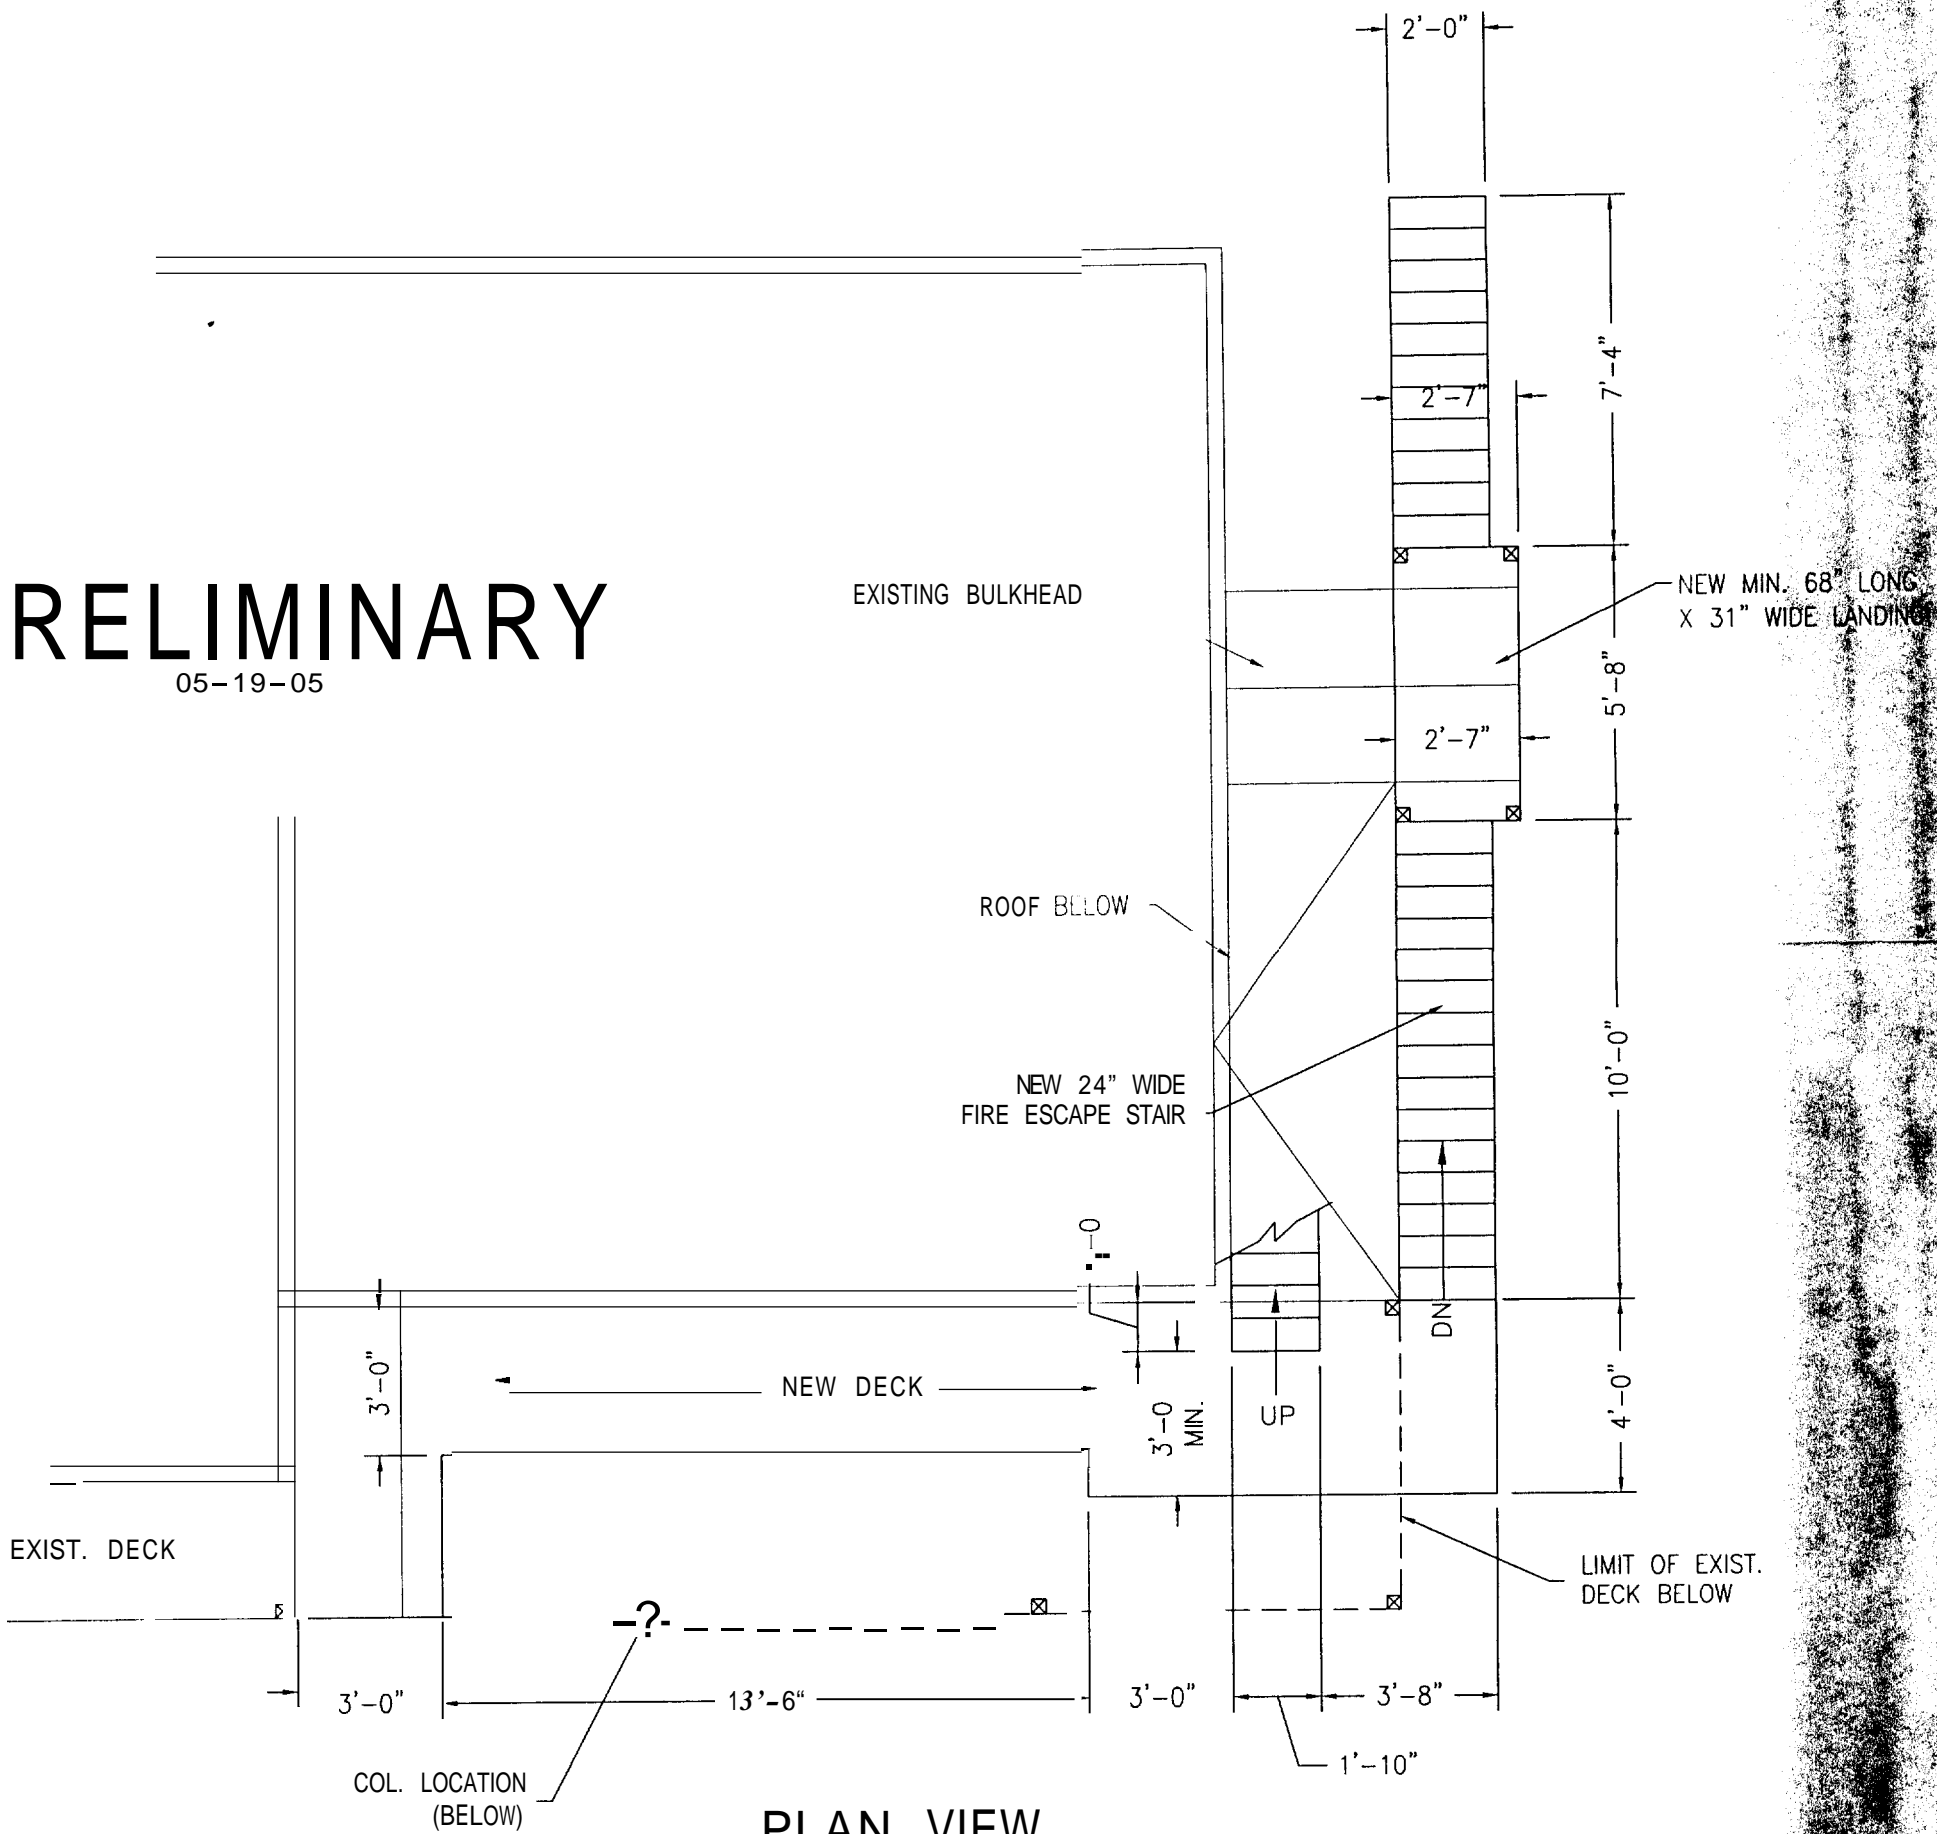

PLAN VIEW
SECOND FLOOR

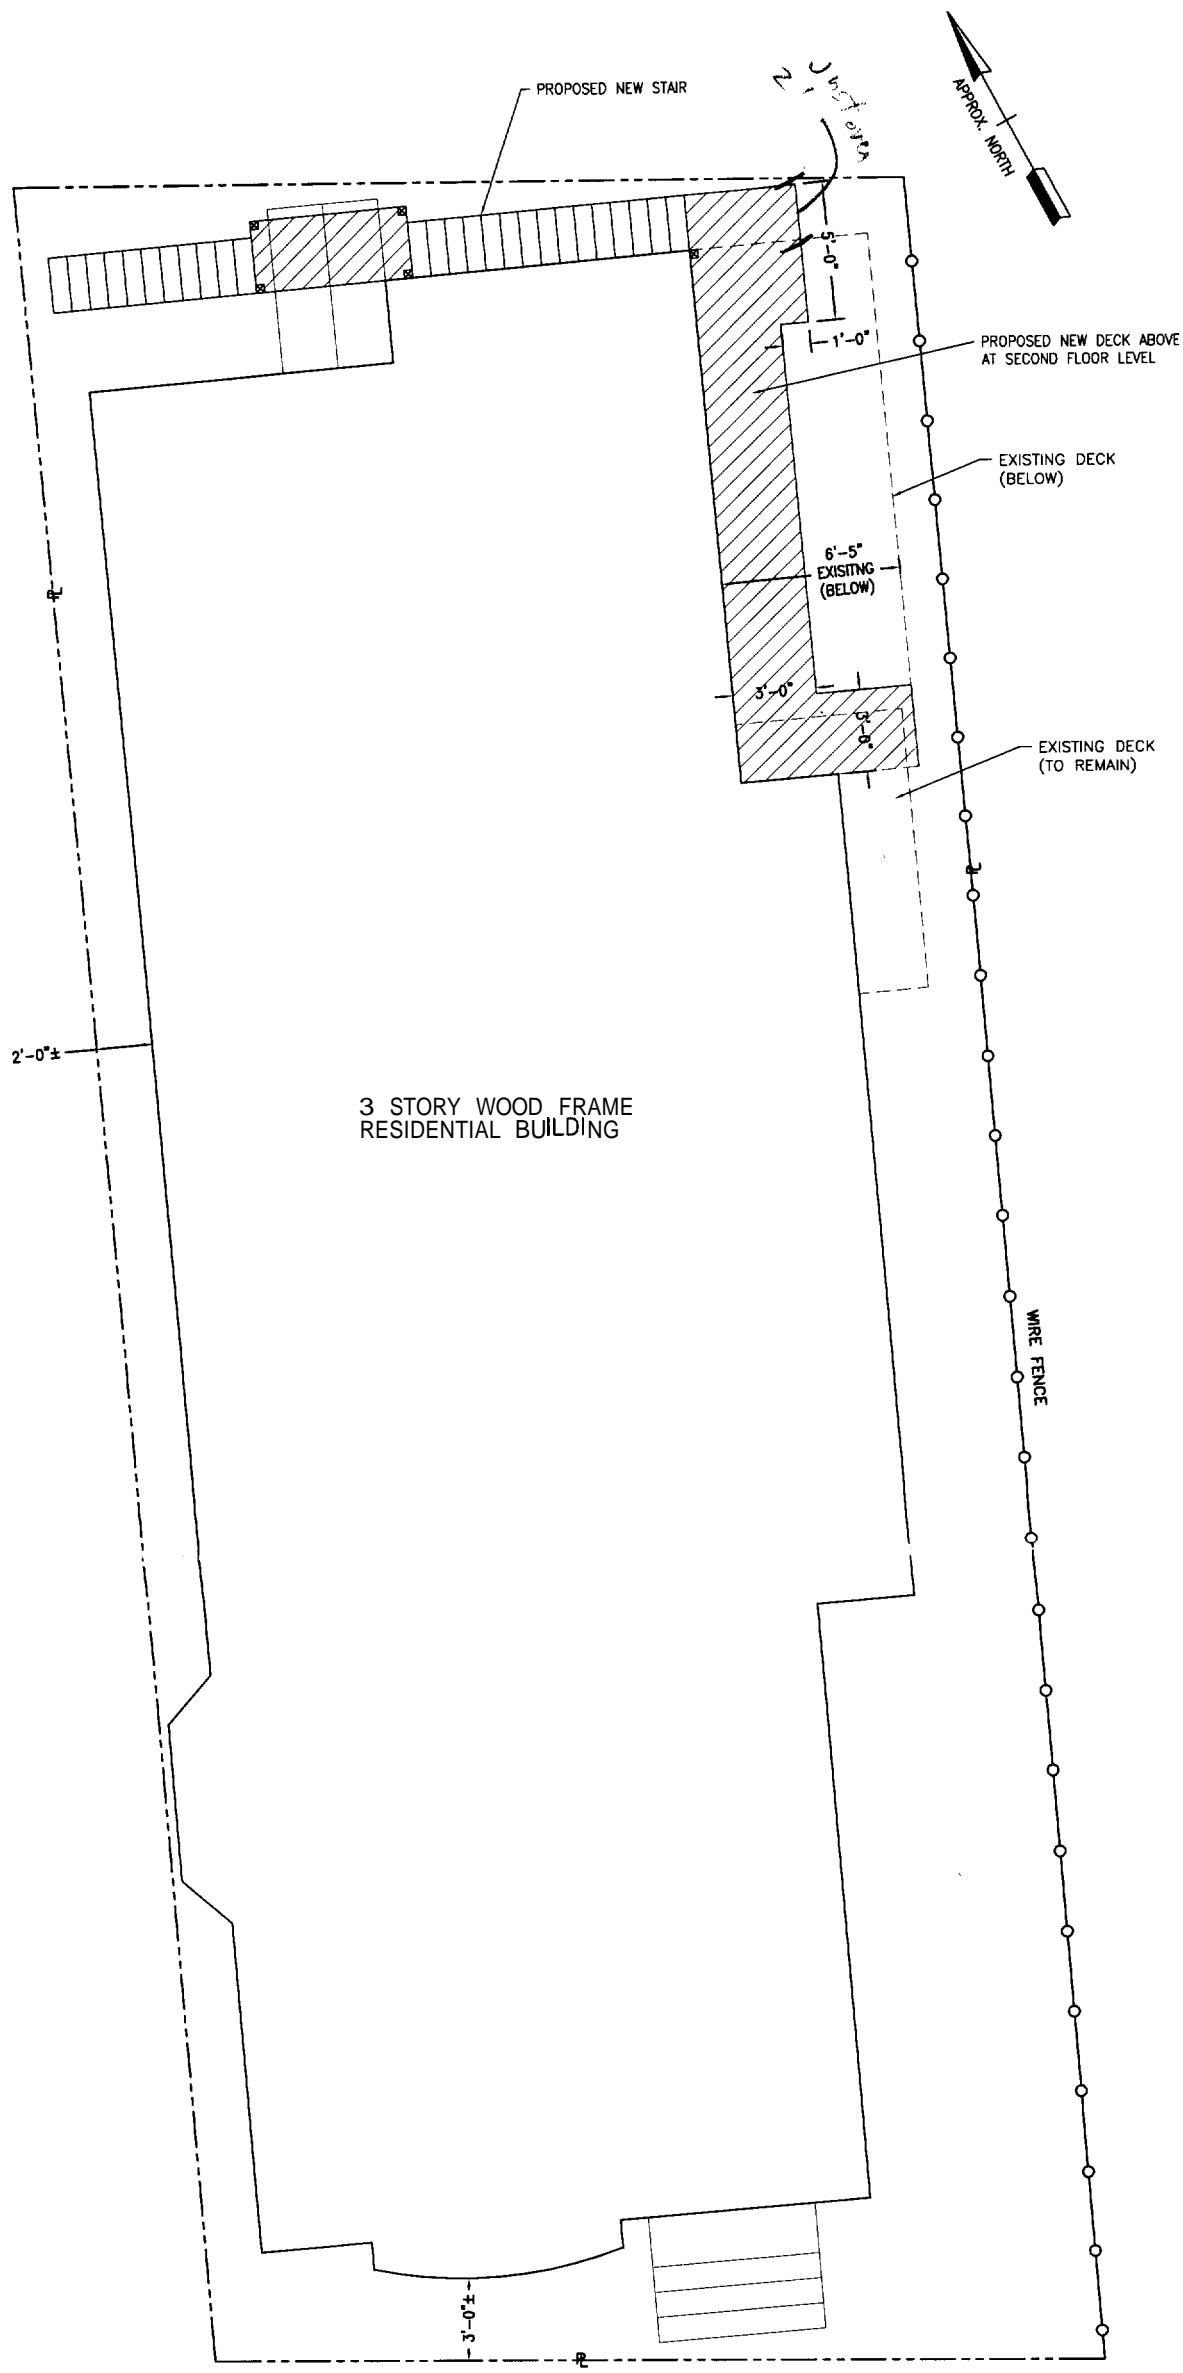

#19

BRICK SIDEWALK

LEWIS STREET



GRAPHIC SCALE
(IN FEET)

APPROXIMATE SITE PLAN
THIS IS NOT A SURVEY

19 LEWIS STREET
PORTLAND, ME
MAY 19, 2005