


6x6 BEAM CURRENTLY WITH JOISTS, NOW TO BE REPLACED WITH EXPANSE

8 JOISTS

FROM KITCHEN

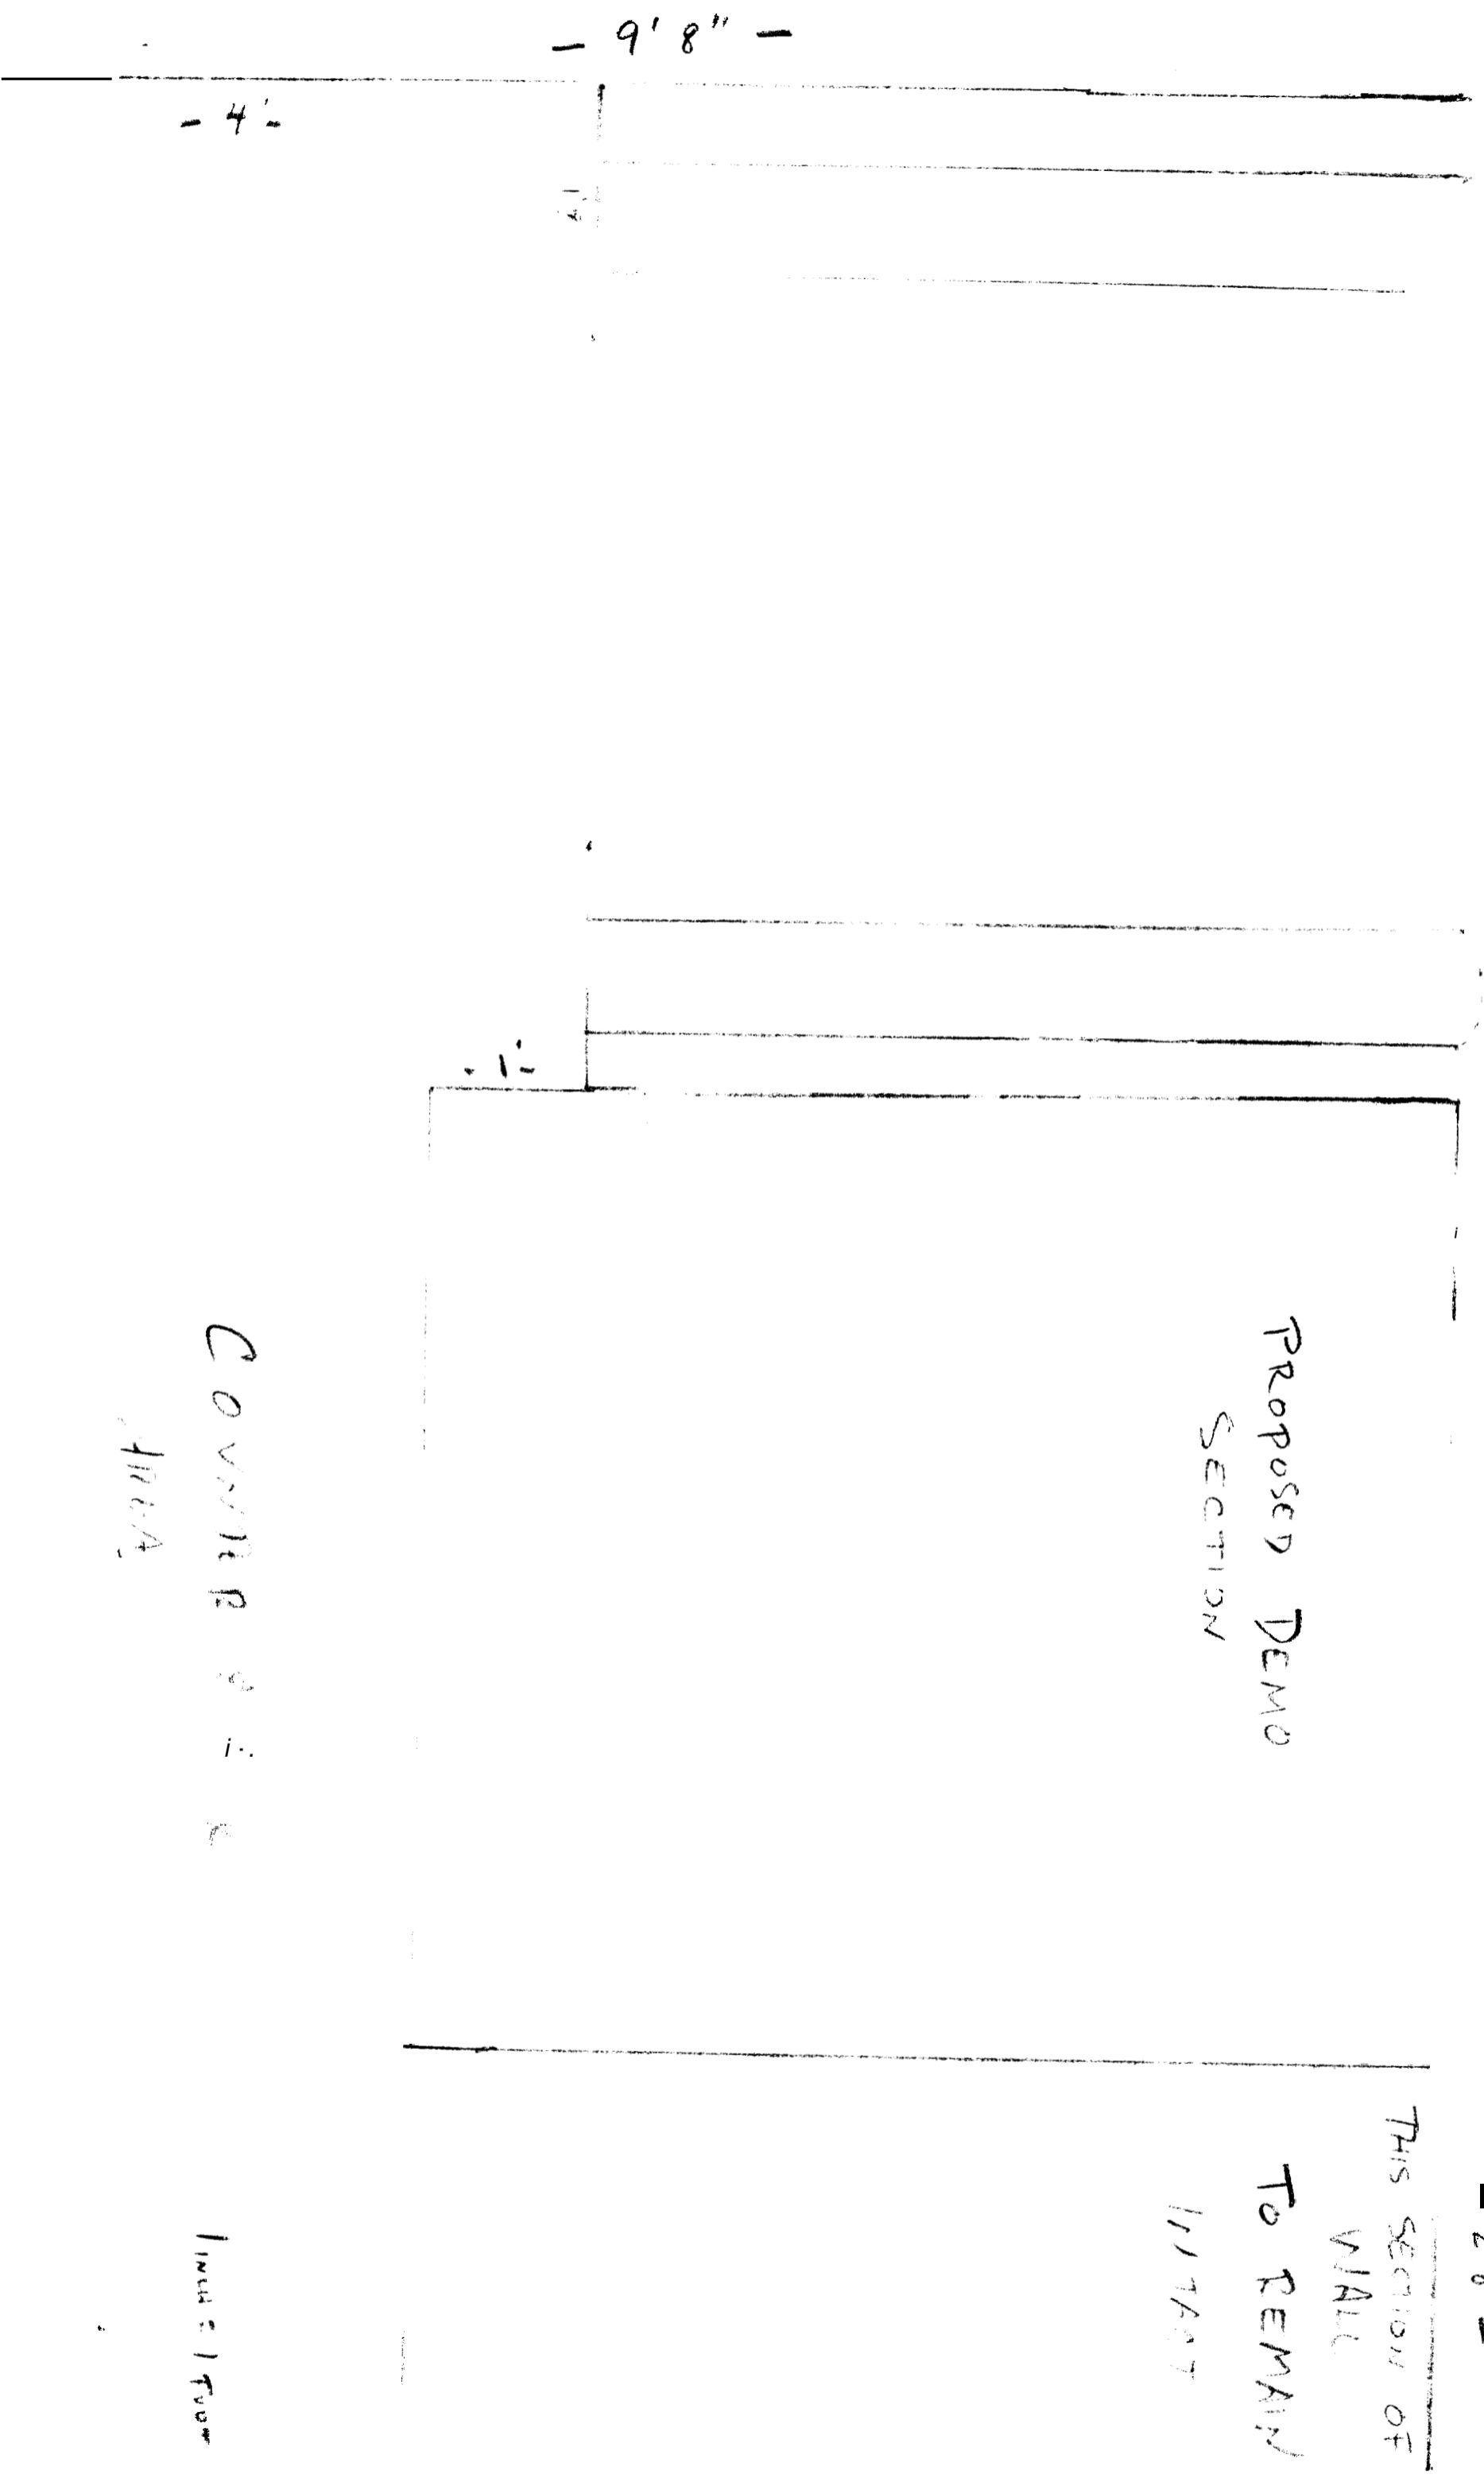

PROPOSED DEMO SECTION

THIS SECTION OF WALL TO REMAIN INSTANT

COVERED AREA

1 inch = 1 foot